




- Cemetery Boundary
- Cemetery Section
- Roads
- Contour (2-foot interval)
- Streams
- ✕ Dead, Snag, or Stump
- Deciduous Trees
- Evergreen Trees



## Plummers Cemetery Site Plan



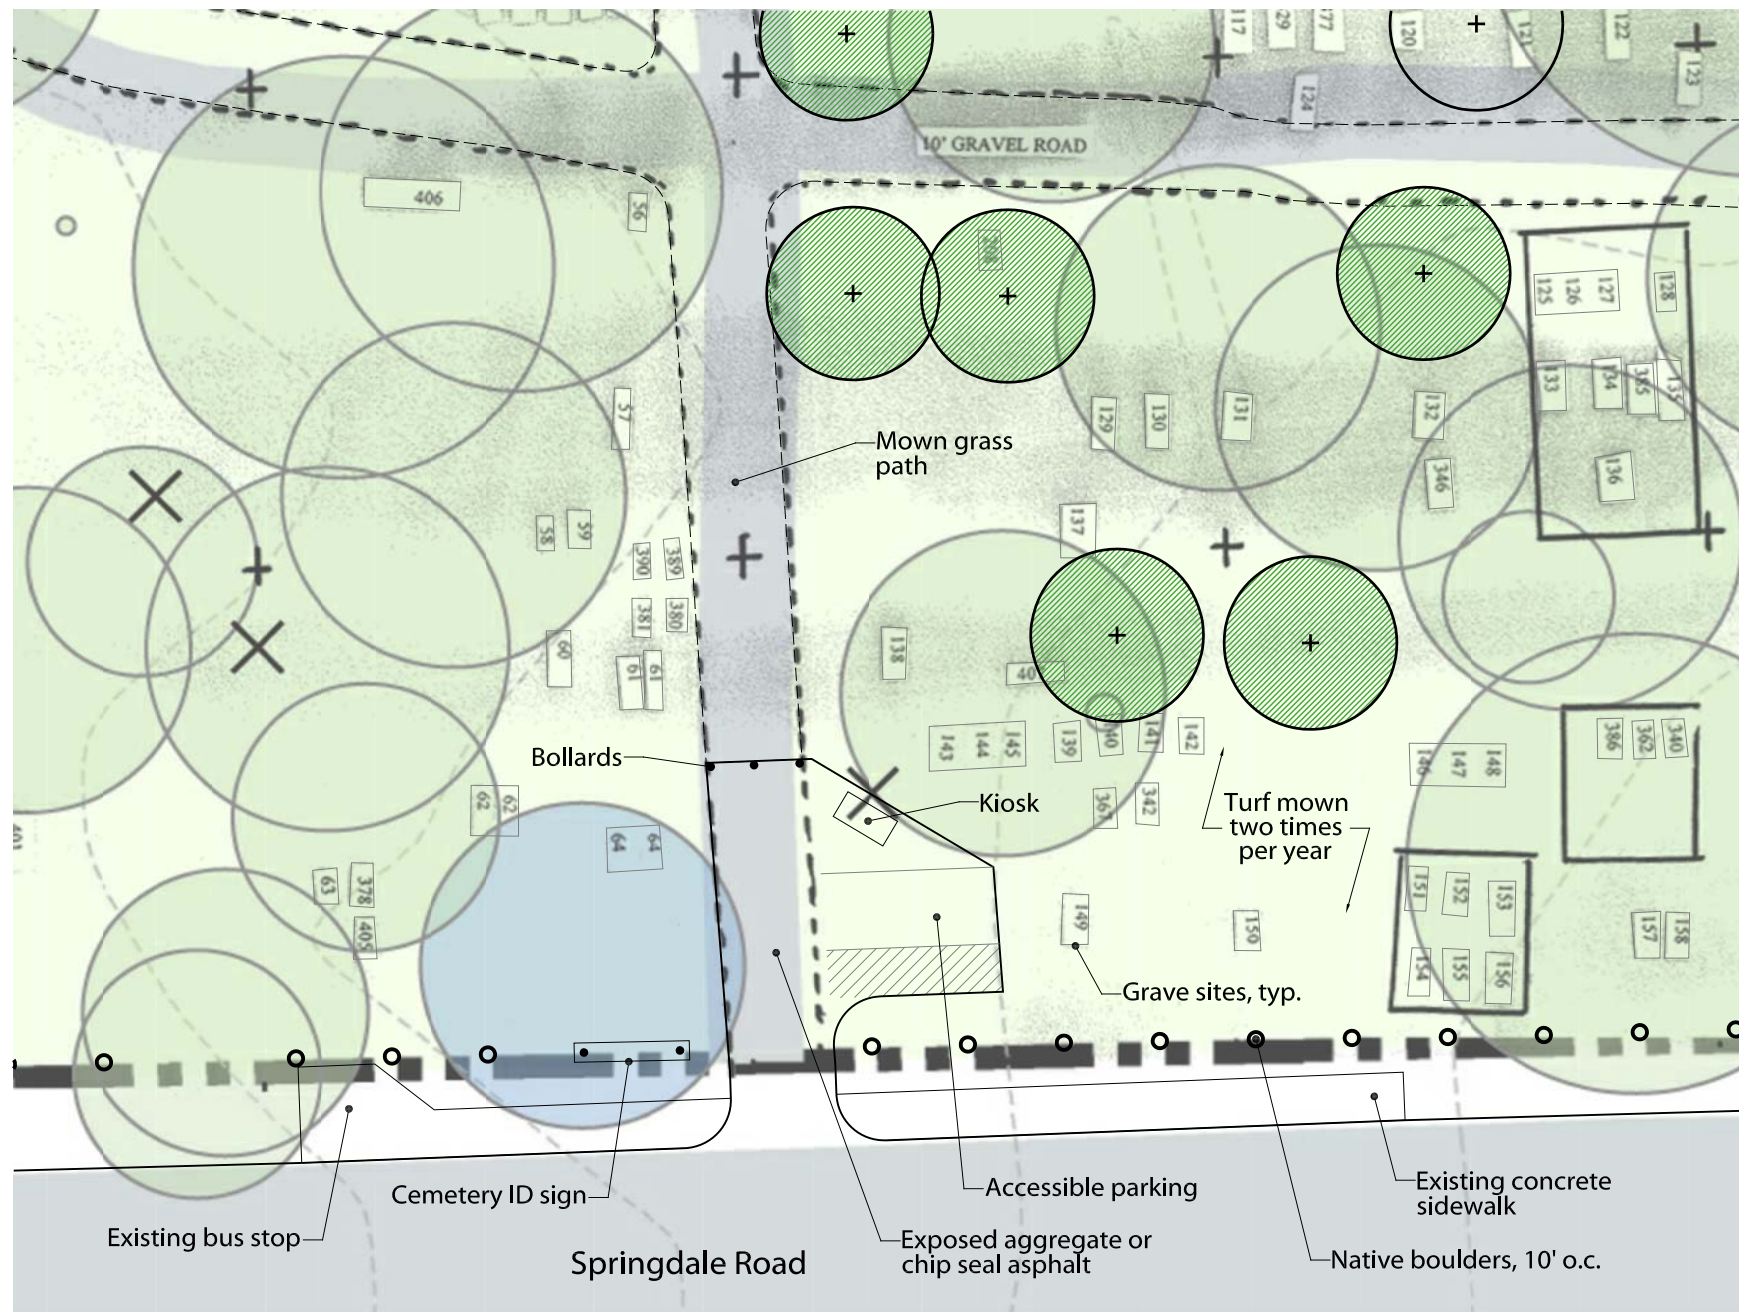

# Plummers Cemetery, Entrance Detail

Scale: 1" = 20'-0"