


GREAT STREETS






Existing  
Conditions

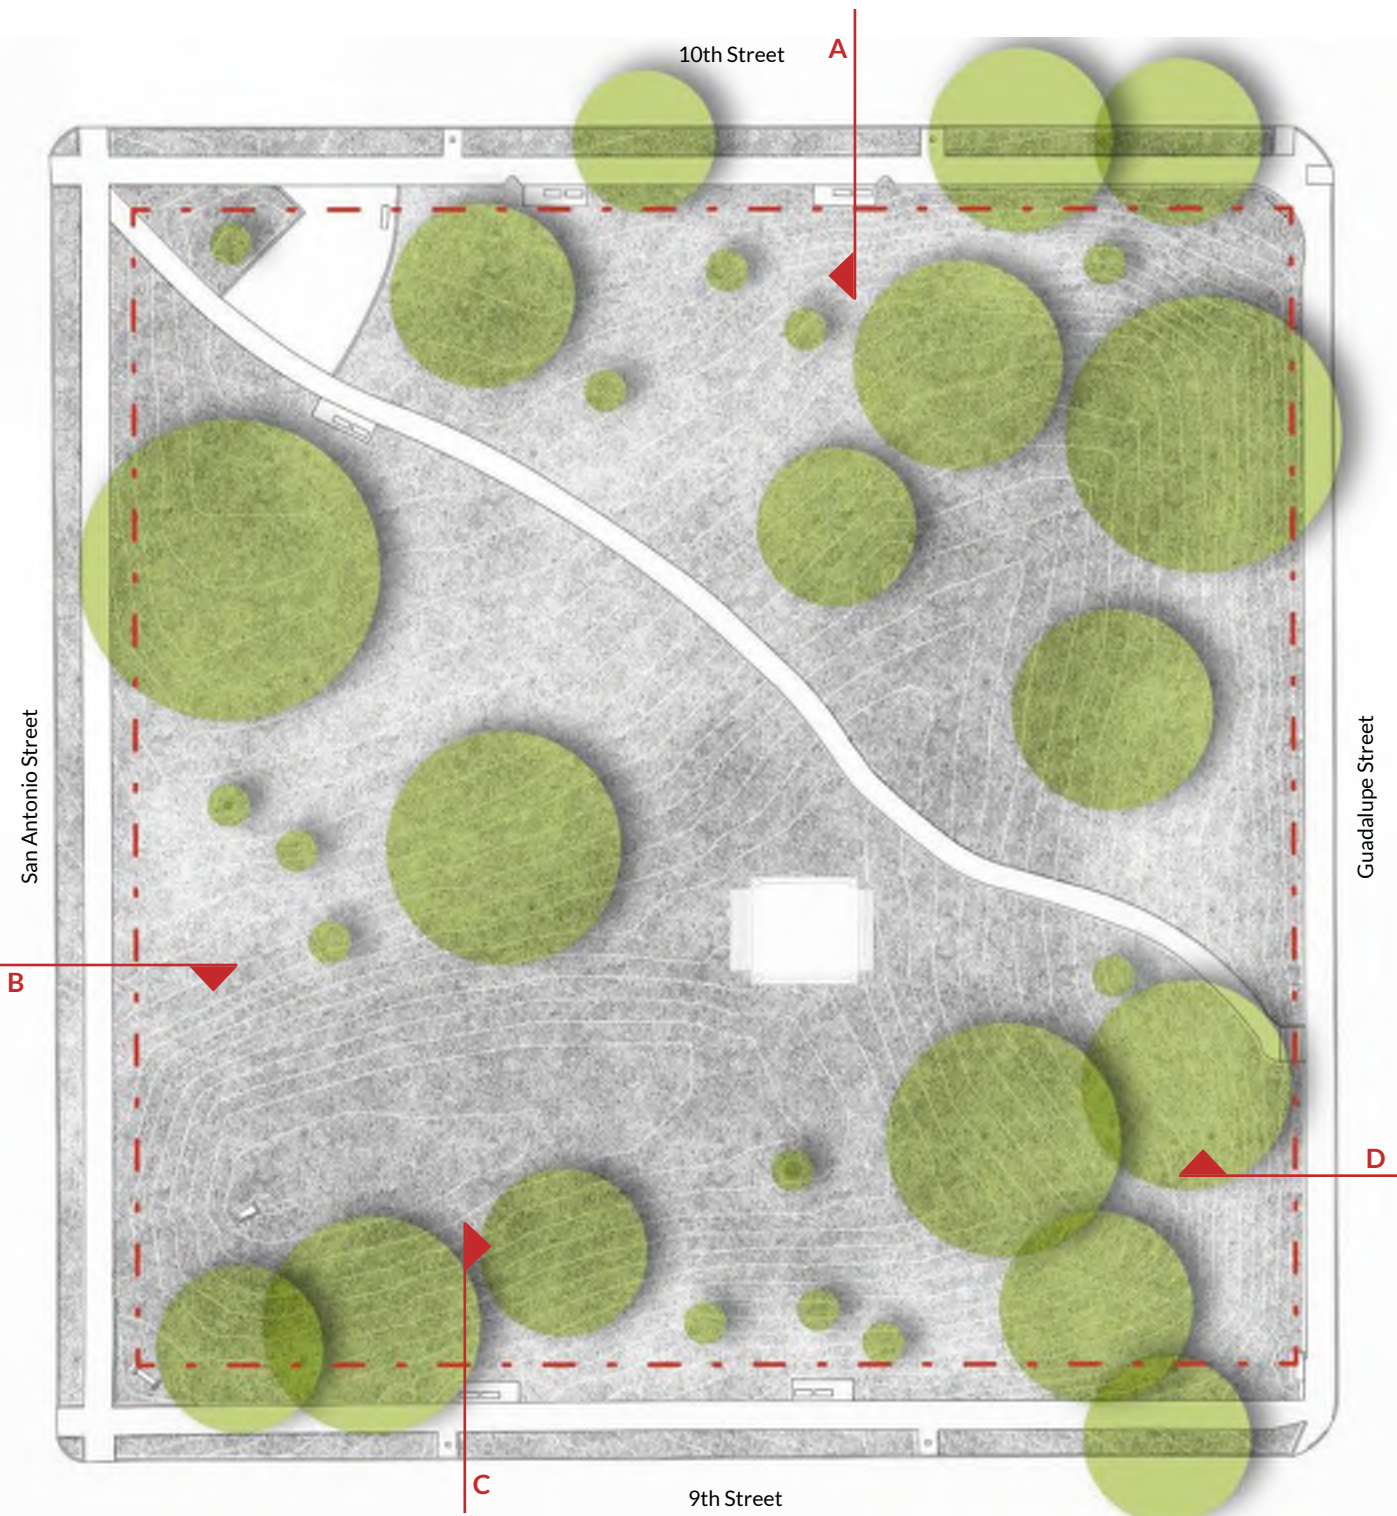




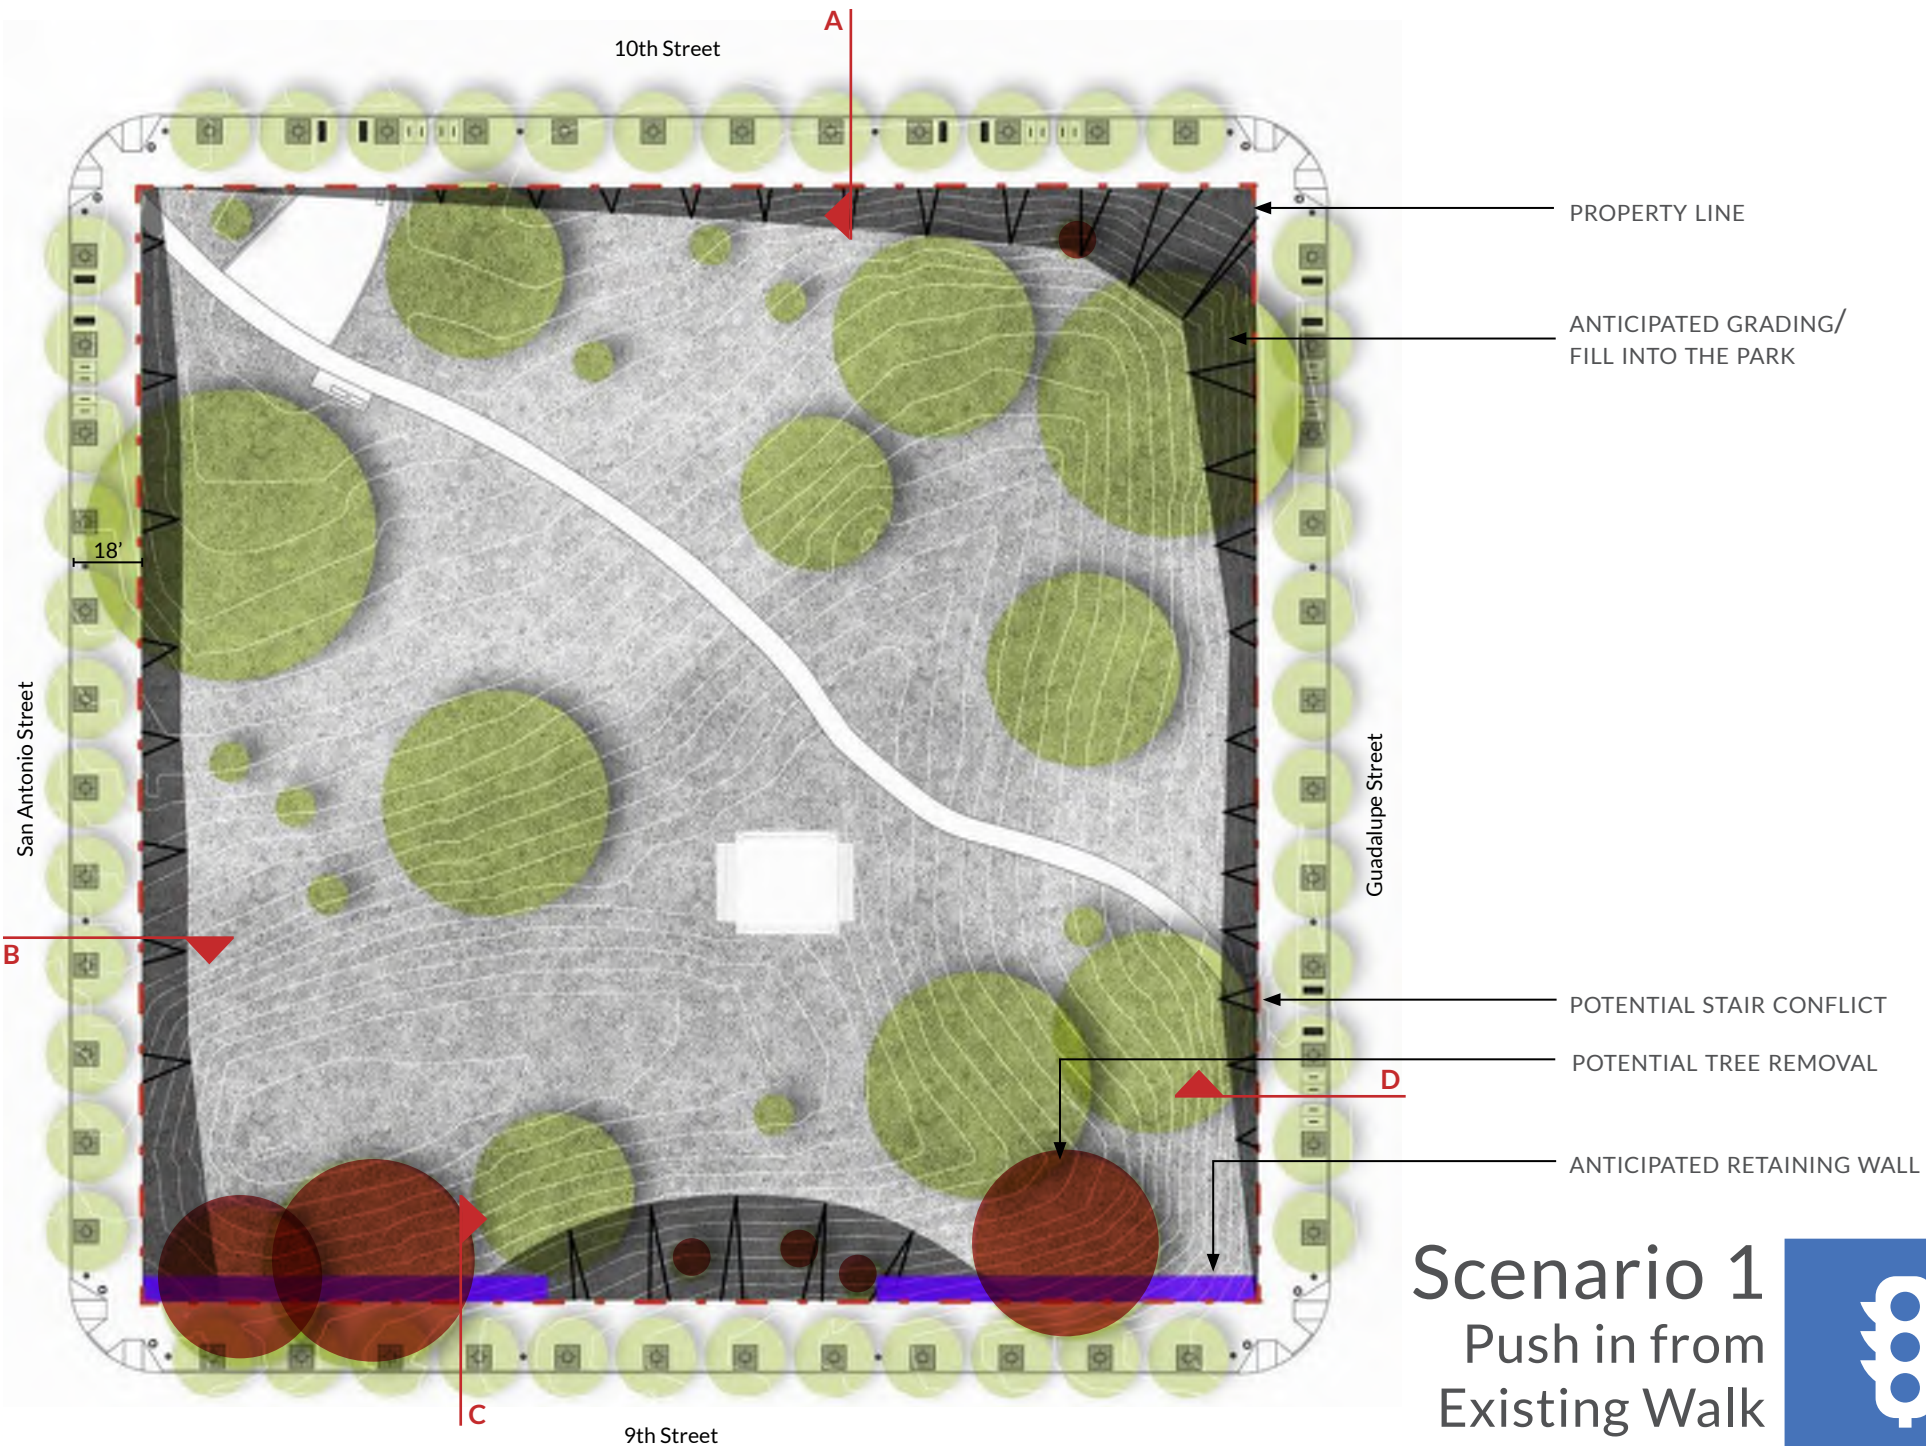




Existing

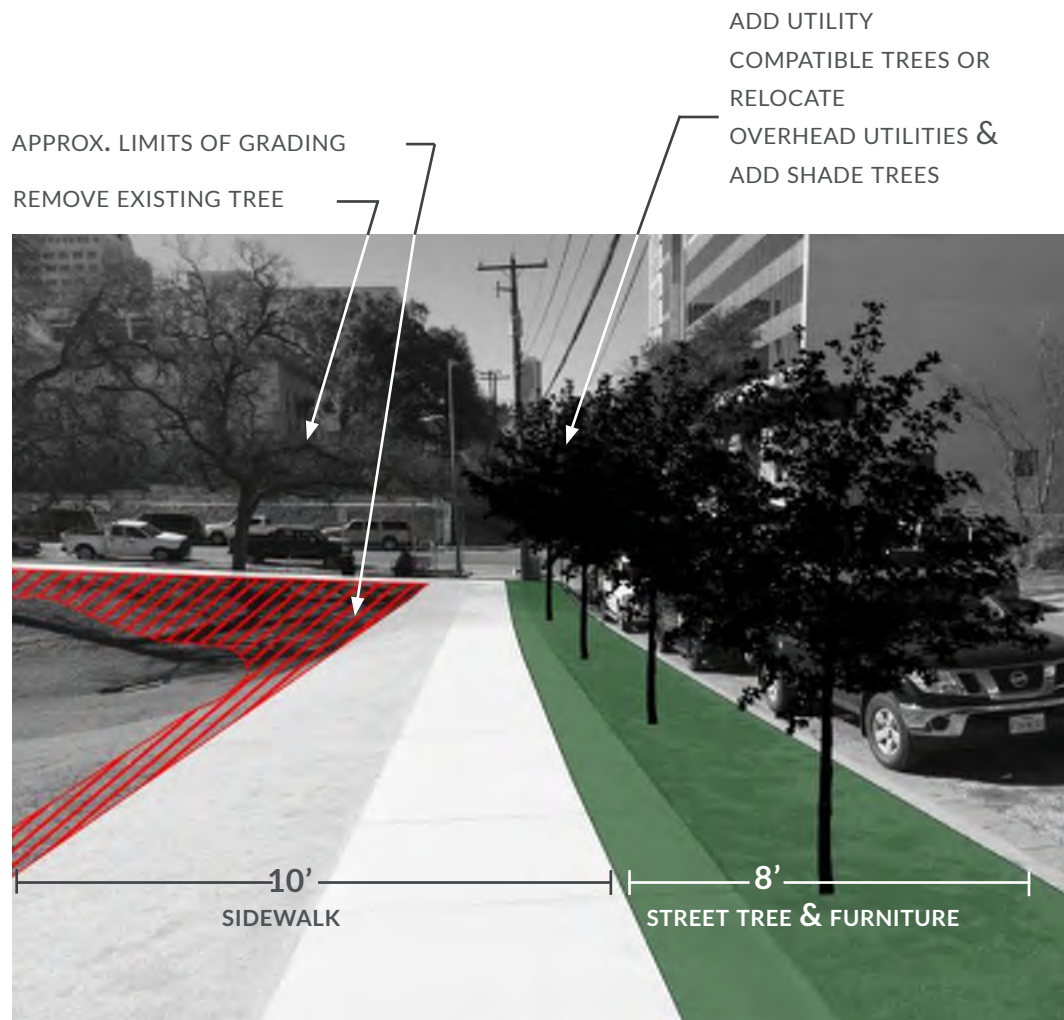

Proposed

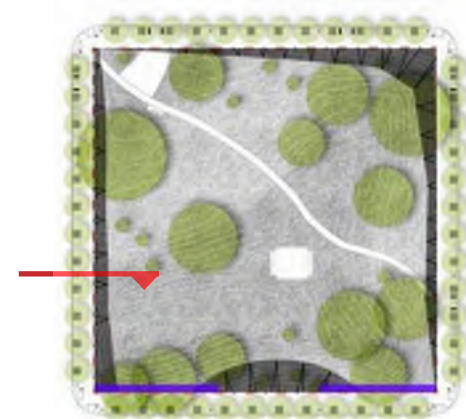


## Scenario 1: San Antonio





Existing

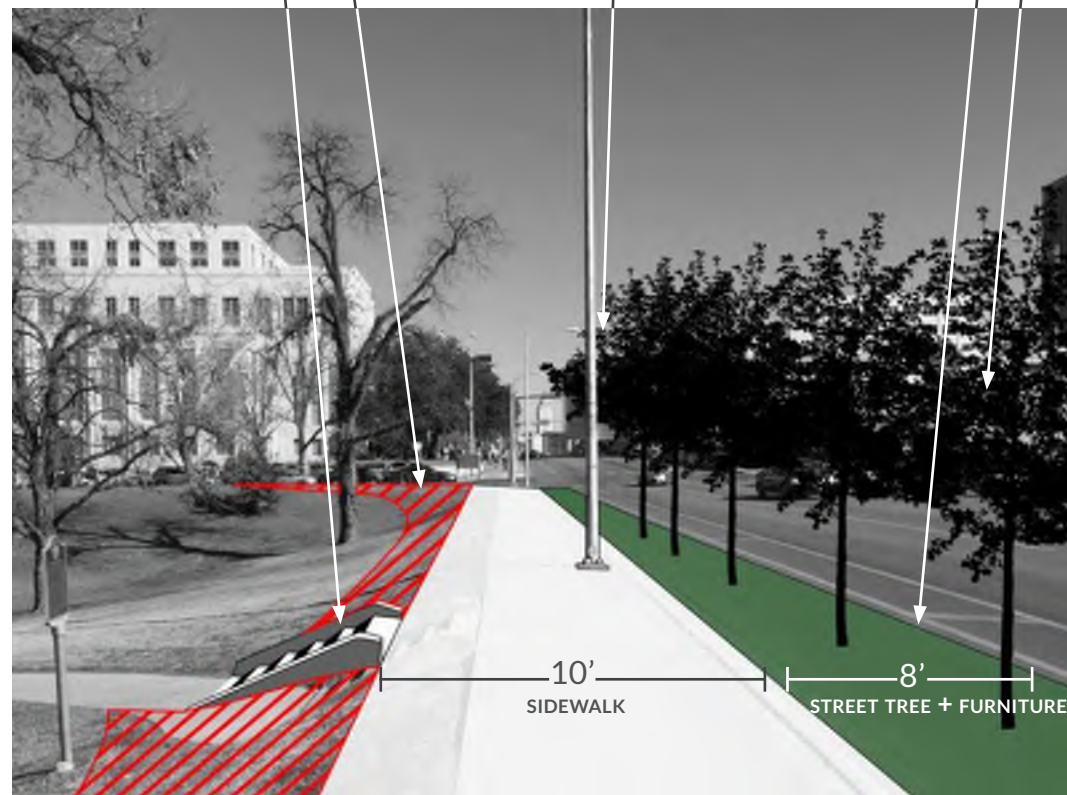

Proposed

GRADING IMPACTS AT  
EDGE OF PARK

REMOVE &  
REPLACE STAIR  
WITH NEW RAIL-  
INGS

RELOCATE AND UPDATE LIGHT  
POLES


PROPOSED STREET TREES 22'  
ON CENTER IN GRATES

CURB MODIFICATION  
REQUIRED

10'  
SIDEWALK


8'  
STREET TREE + FURNITURE

# Scenario 1: Guadalupe

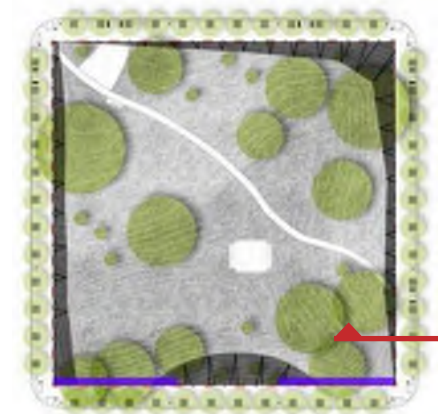



Existing

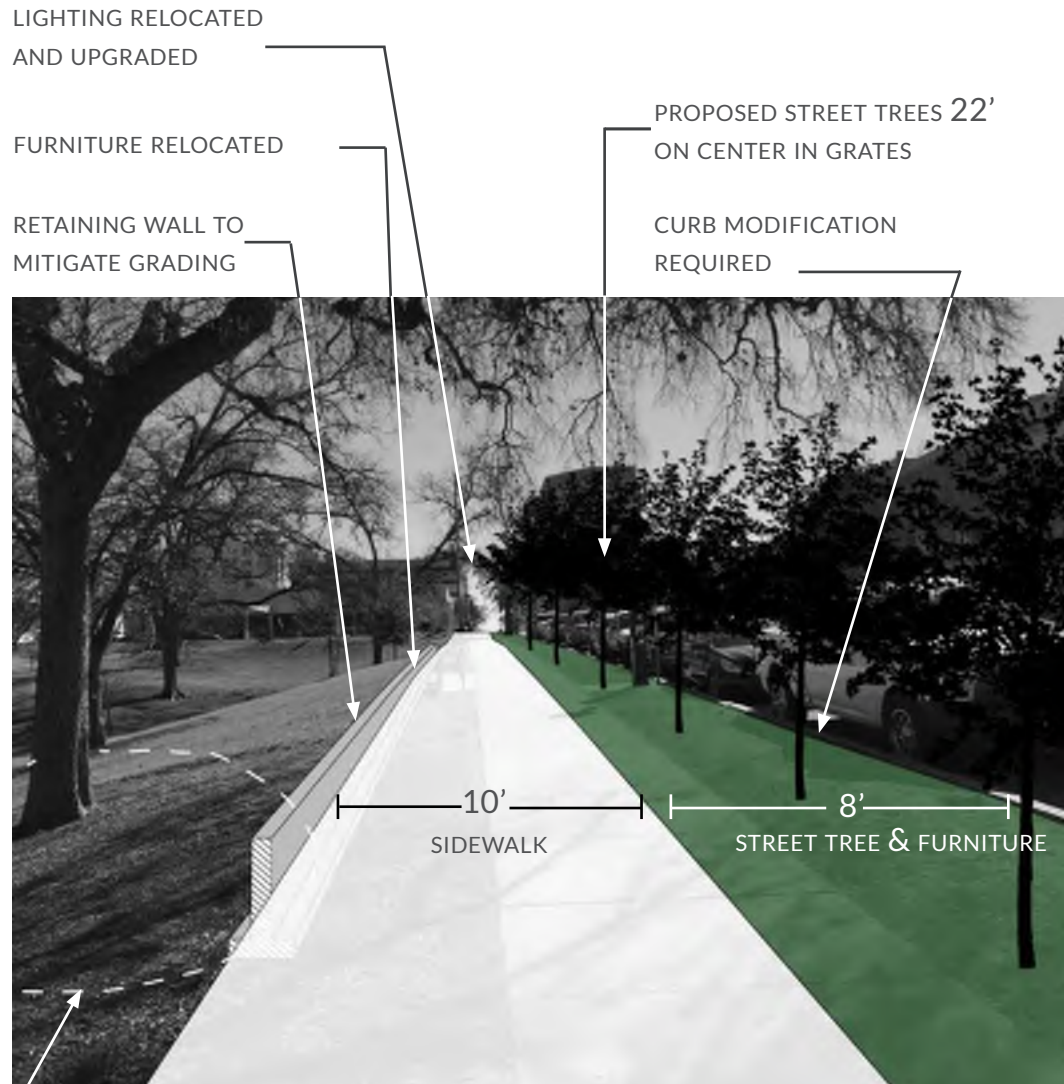

Proposed

TREE'S CRITICAL  
ROOT ZONE AFFECTED




## Scenario 1: 9th Street






Existing

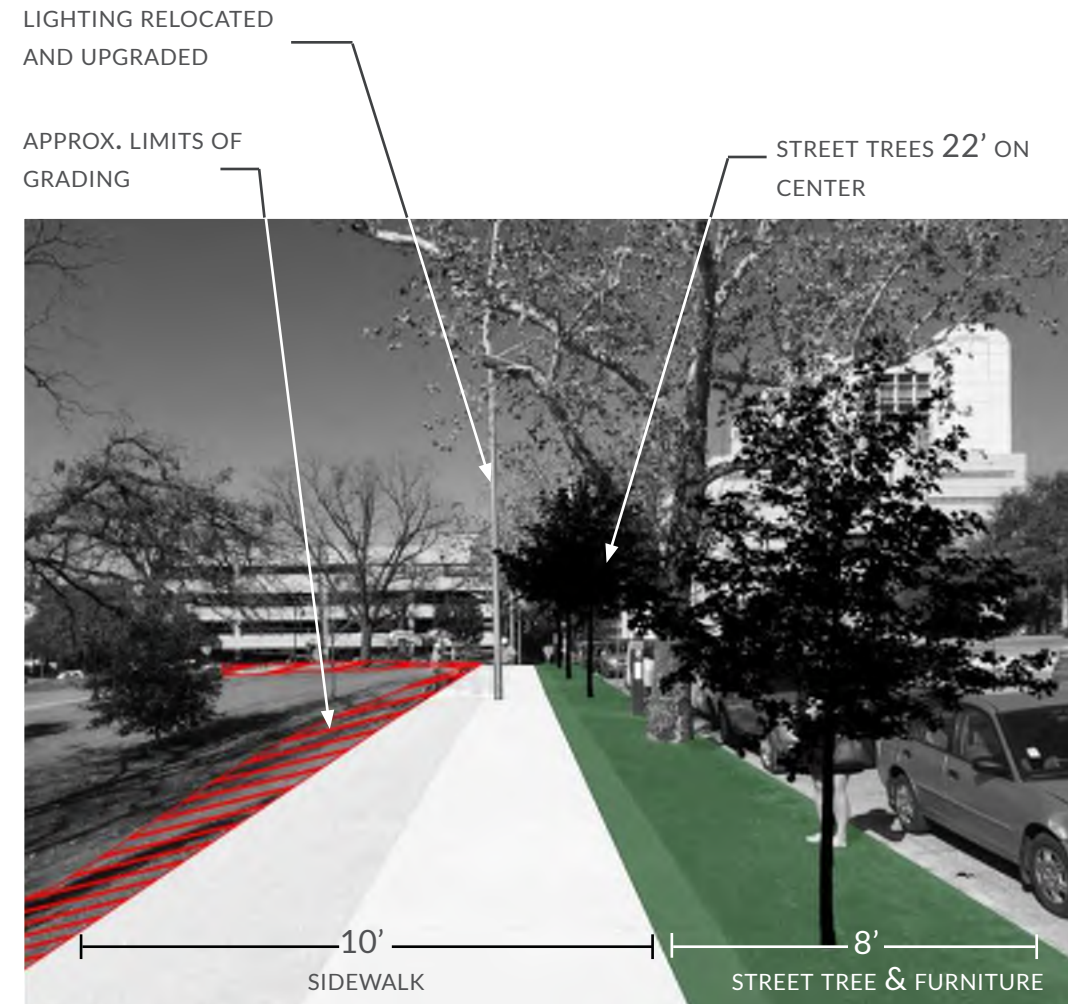

Proposed



# Scenario 1: 10th Street

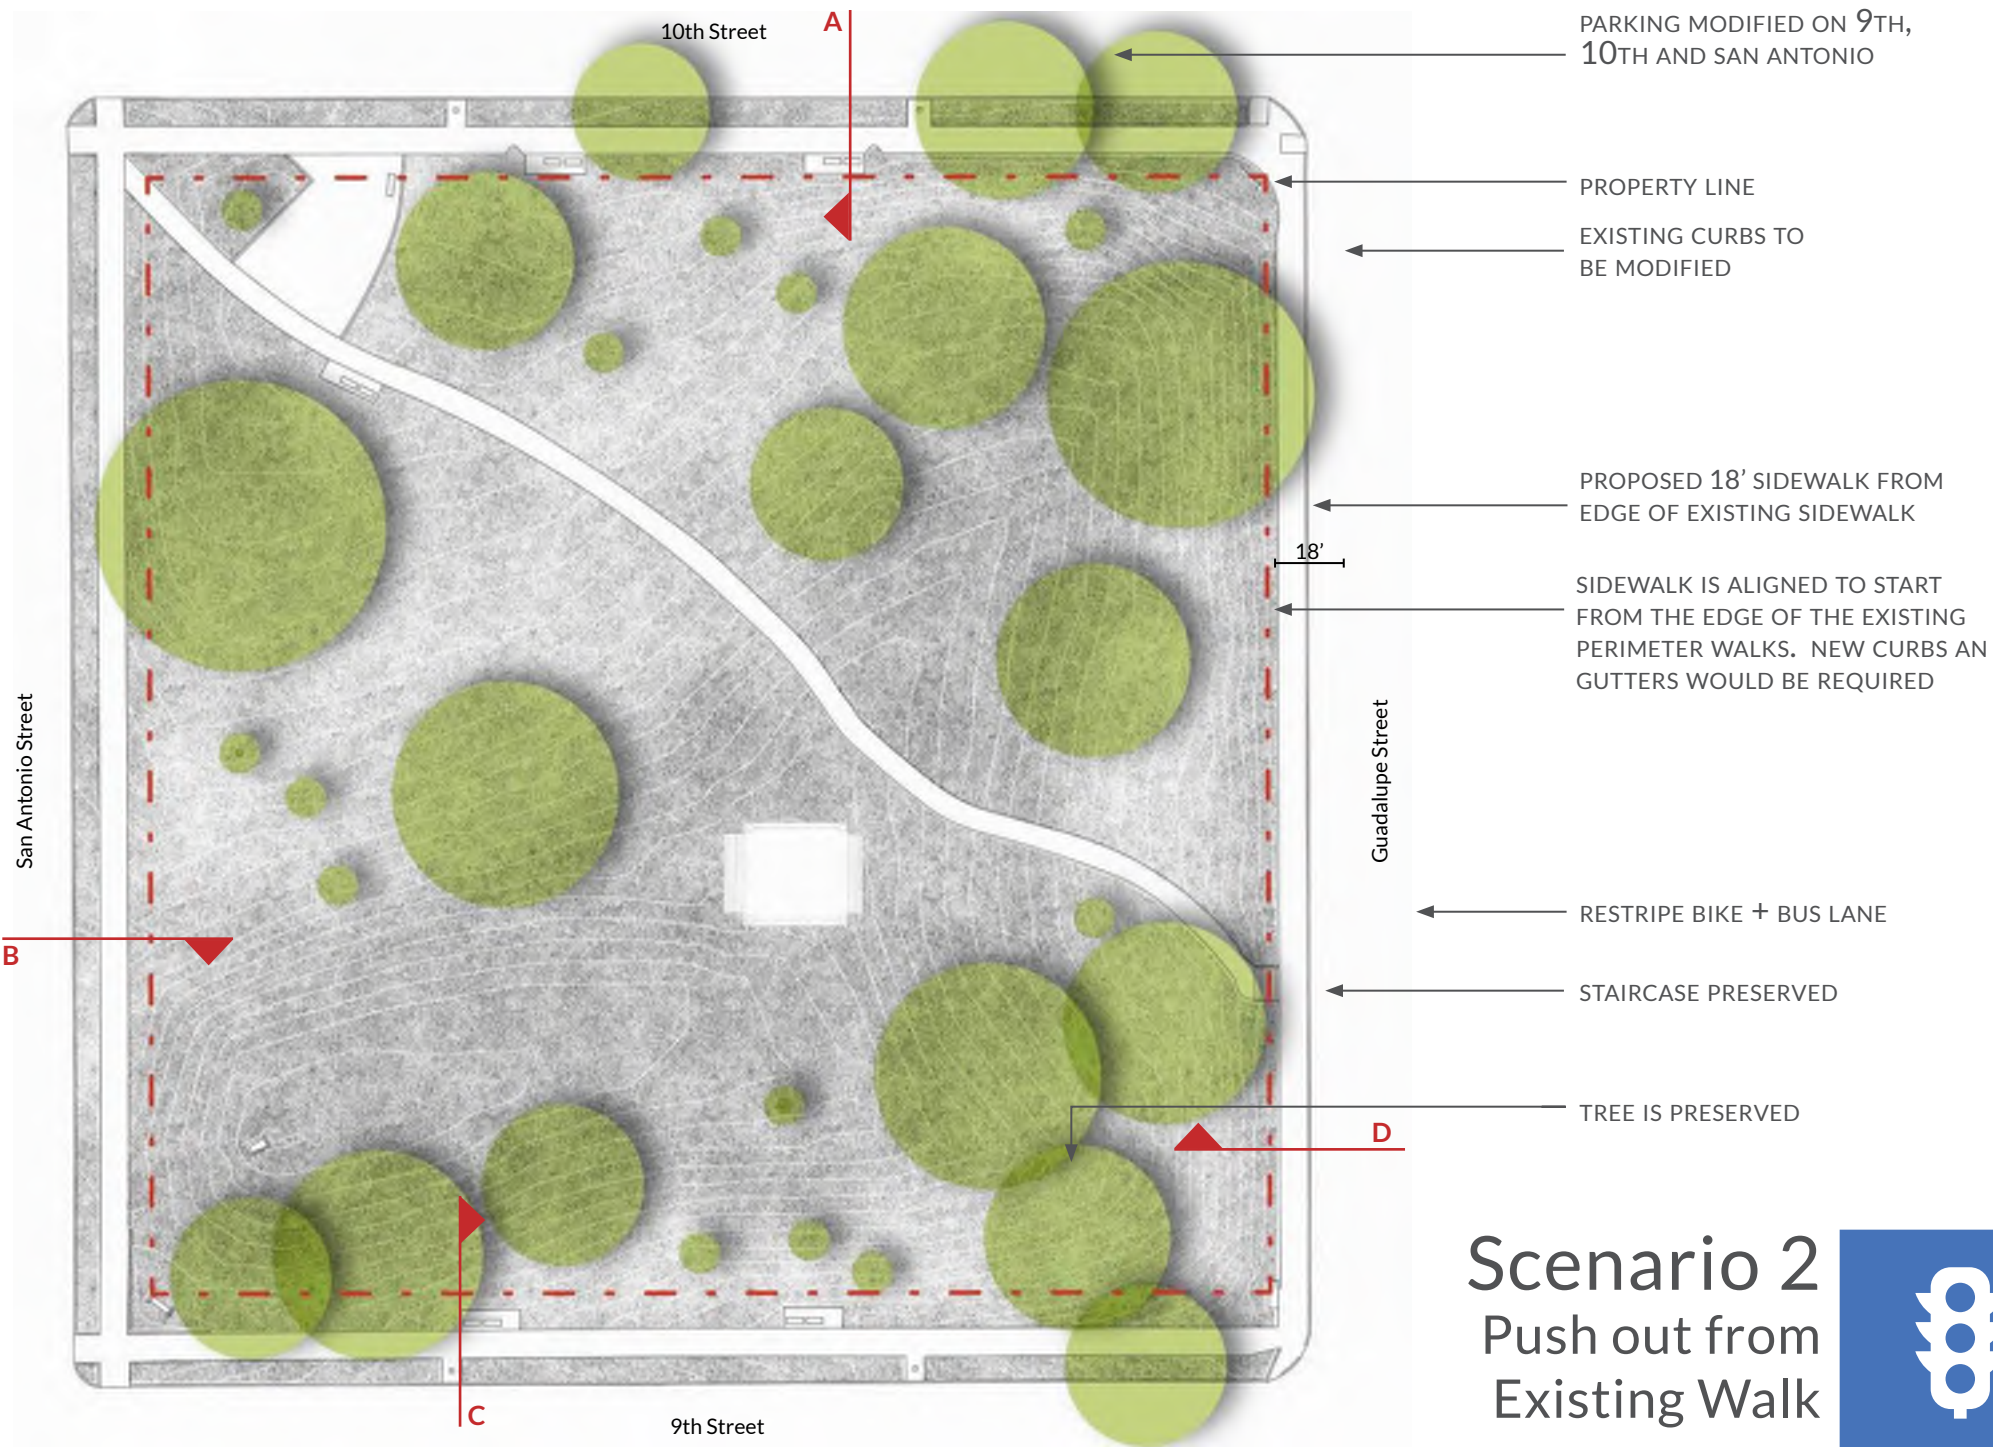

## Scenario 2


### Push out from Existing Walk








Existing

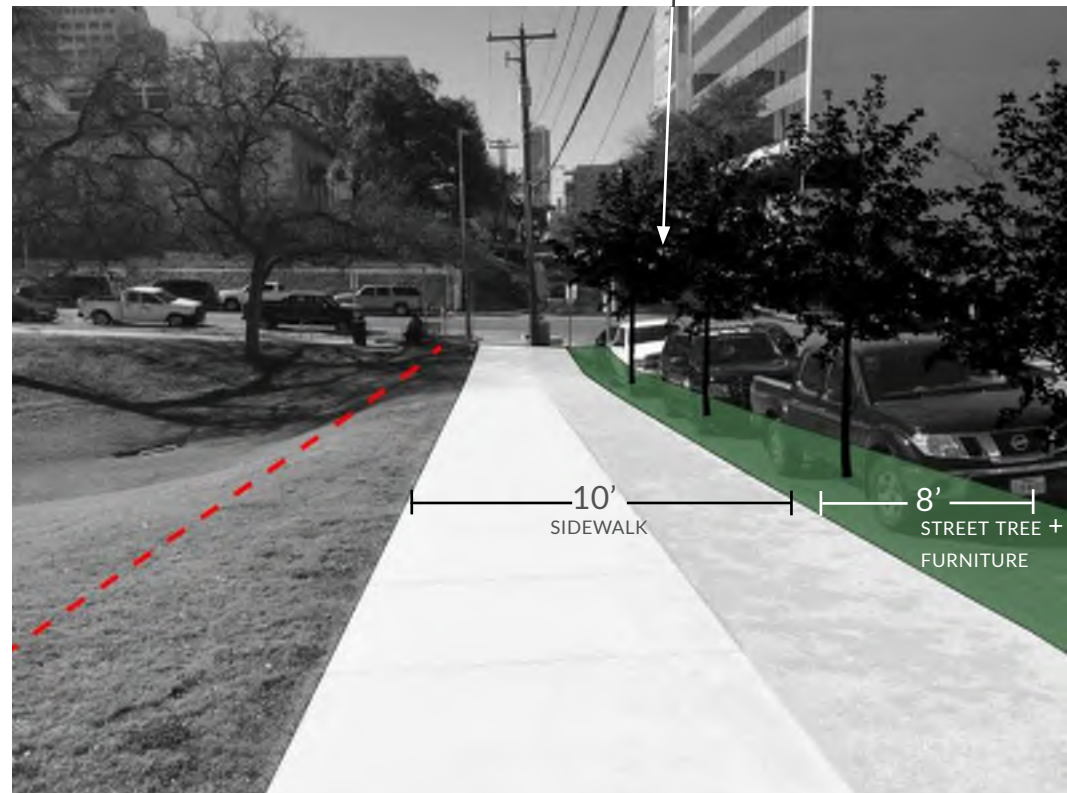

Proposed

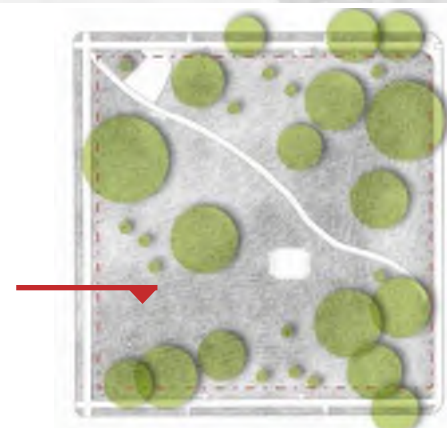


## Scenario 2: San Antonio



Existing

RELOCATE AND UPDATE LIGHT  
POLES

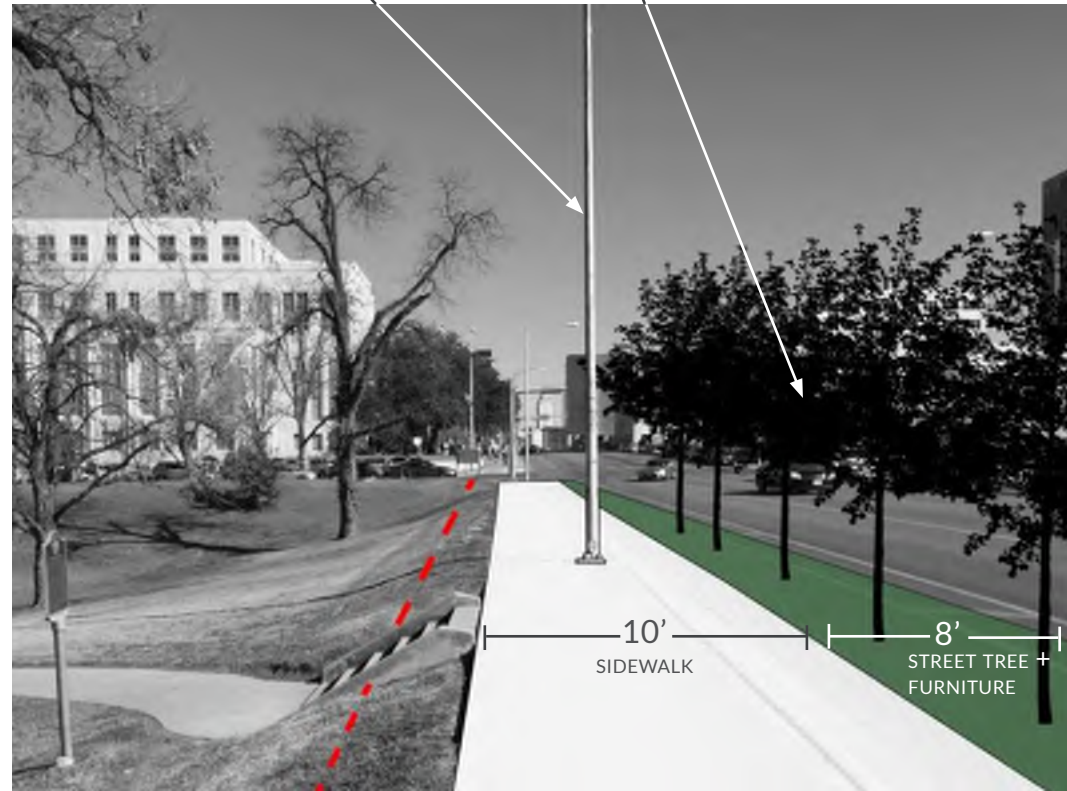


PROPOSED STREET TREES 22'  
ON CENTER IN GRATES

10'  
SIDEWALK

8'  
STREET TREE +  
FURNITURE

Proposed

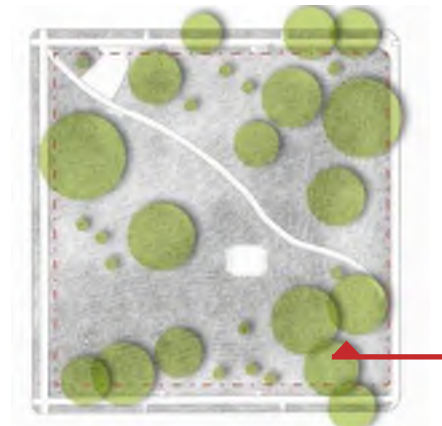

## Scenario 2: Guadalupe






Existing

LIGHTING RELOCATED AND  
UPGRADED

PROPOSED STREET TREES 22'  
ON CENTER IN GRATES

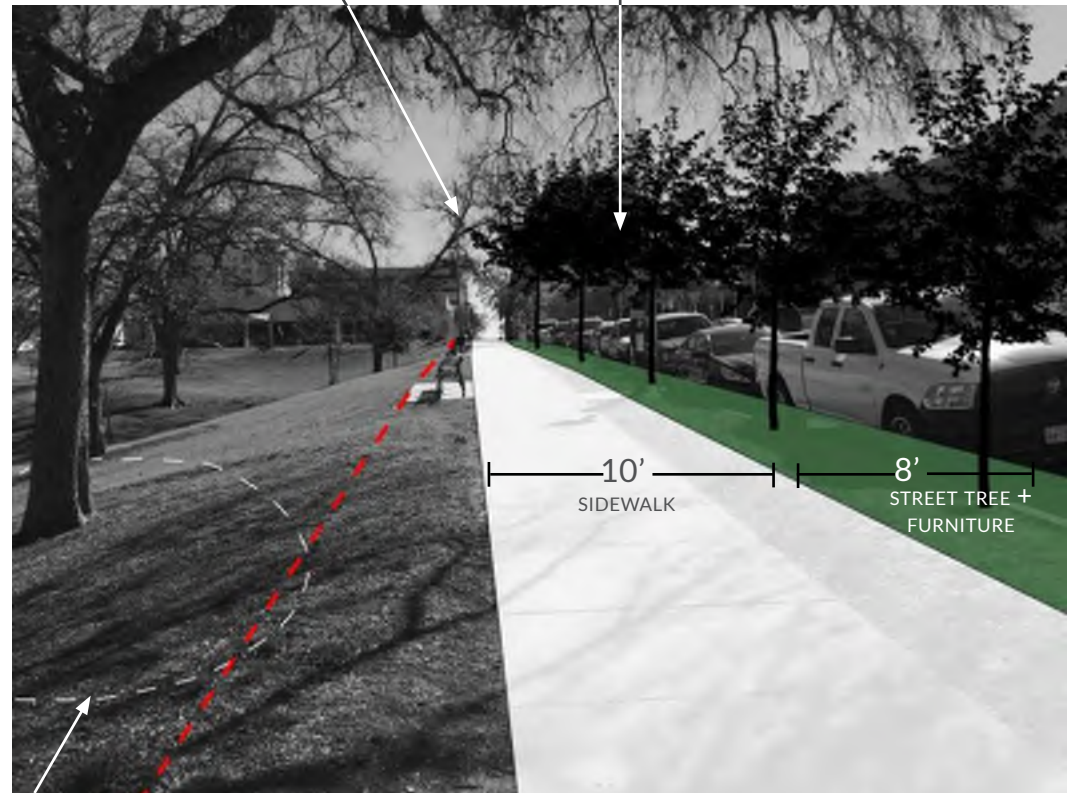


10'  
SIDEWALK

8'  
STREET TREE +  
FURNITURE

Proposed

TREE'S CRITICAL ROOT  
ZONE UNAFFECTED

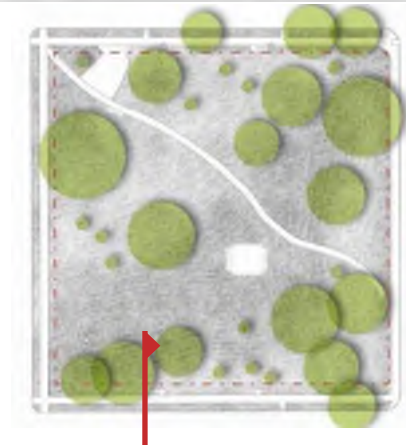


Scenario 2: 9th



Existing



Proposed

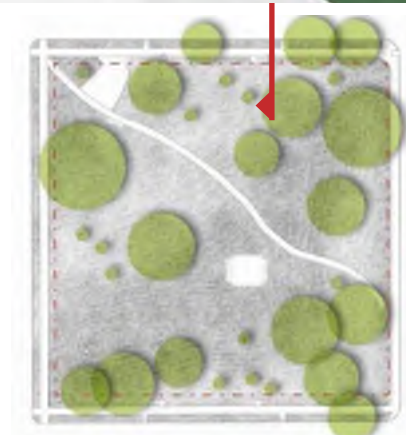

Scenario 2: 10th






# Scenario 3

## Tree Hybrid Layout





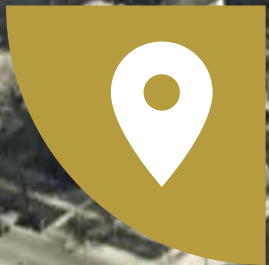

VISION



1 SITES CERTIFICATION

2 NATIVE MEADOWS

3 TRANSPLANTED  
HERITAGE TREES

4 STORMWATER  
MANAGEMENT

5 BIOSWALE



6 RECLAIMED WATER  
FOR IRRIGATION

7 URBAN HABITAT  
CREATION

8 REDUCED  
MAINTENANCE COST

10 INTEGRATED PEST  
MANAGEMENT

9 ENHANCED TREE  
PLANTING PROGRAM

11 RAINGARDENS



Environmental  
Performance

1

LIGHTING UPGRADES

2

BETTER SHADE

3

ADA ACCESS TO  
BANDSTAND

4

DRINKING  
FOUNTAIN

5

BETTER SEATING

6

PERMANENT  
CONCESSION (KIOSK)

7

TEMPORARY CONCESSION  
(FOOD TRUCK)

8

BIKE STORAGE /  
RENTAL

9

WIRELESS  
HOTSPOT

10

INTERPRETIVE  
SIGNAGE

11

ADA PARKING

12

WIDER SIDEWALKS

13

DESIGNATED RESTROOM

14

WATER FEATURE /  
FOUNTAIN



## Infrastructure Upgrades



1

DAY EVENTS

2

NIGHT EVENTS

3

MOVIES IN  
THE PARK

4

FLAT GATHERING  
AREA

5

GIANT CHESS

6

ENHANCED PARK  
SECURITY

7

DESIGNATED EVENTS  
COORDINATOR

8

REGULAR  
PROGRAMMED EVENTS

9

ART MARKET

10

URBAN FARMING

11

YOGA

12

SYMPHONY NIGHT

13

DESIGNATED RESTROOM

14

CONVENTIONAL  
CHILDREN'S PLAYGROUND

15

CHILDREN'S ADVENTURE  
PLAYGROUND

16

MOBILE LIBRARY



Civic  
Program



BREAKOUT






# NEXT STEPS



# PROJECT SCHEDULE

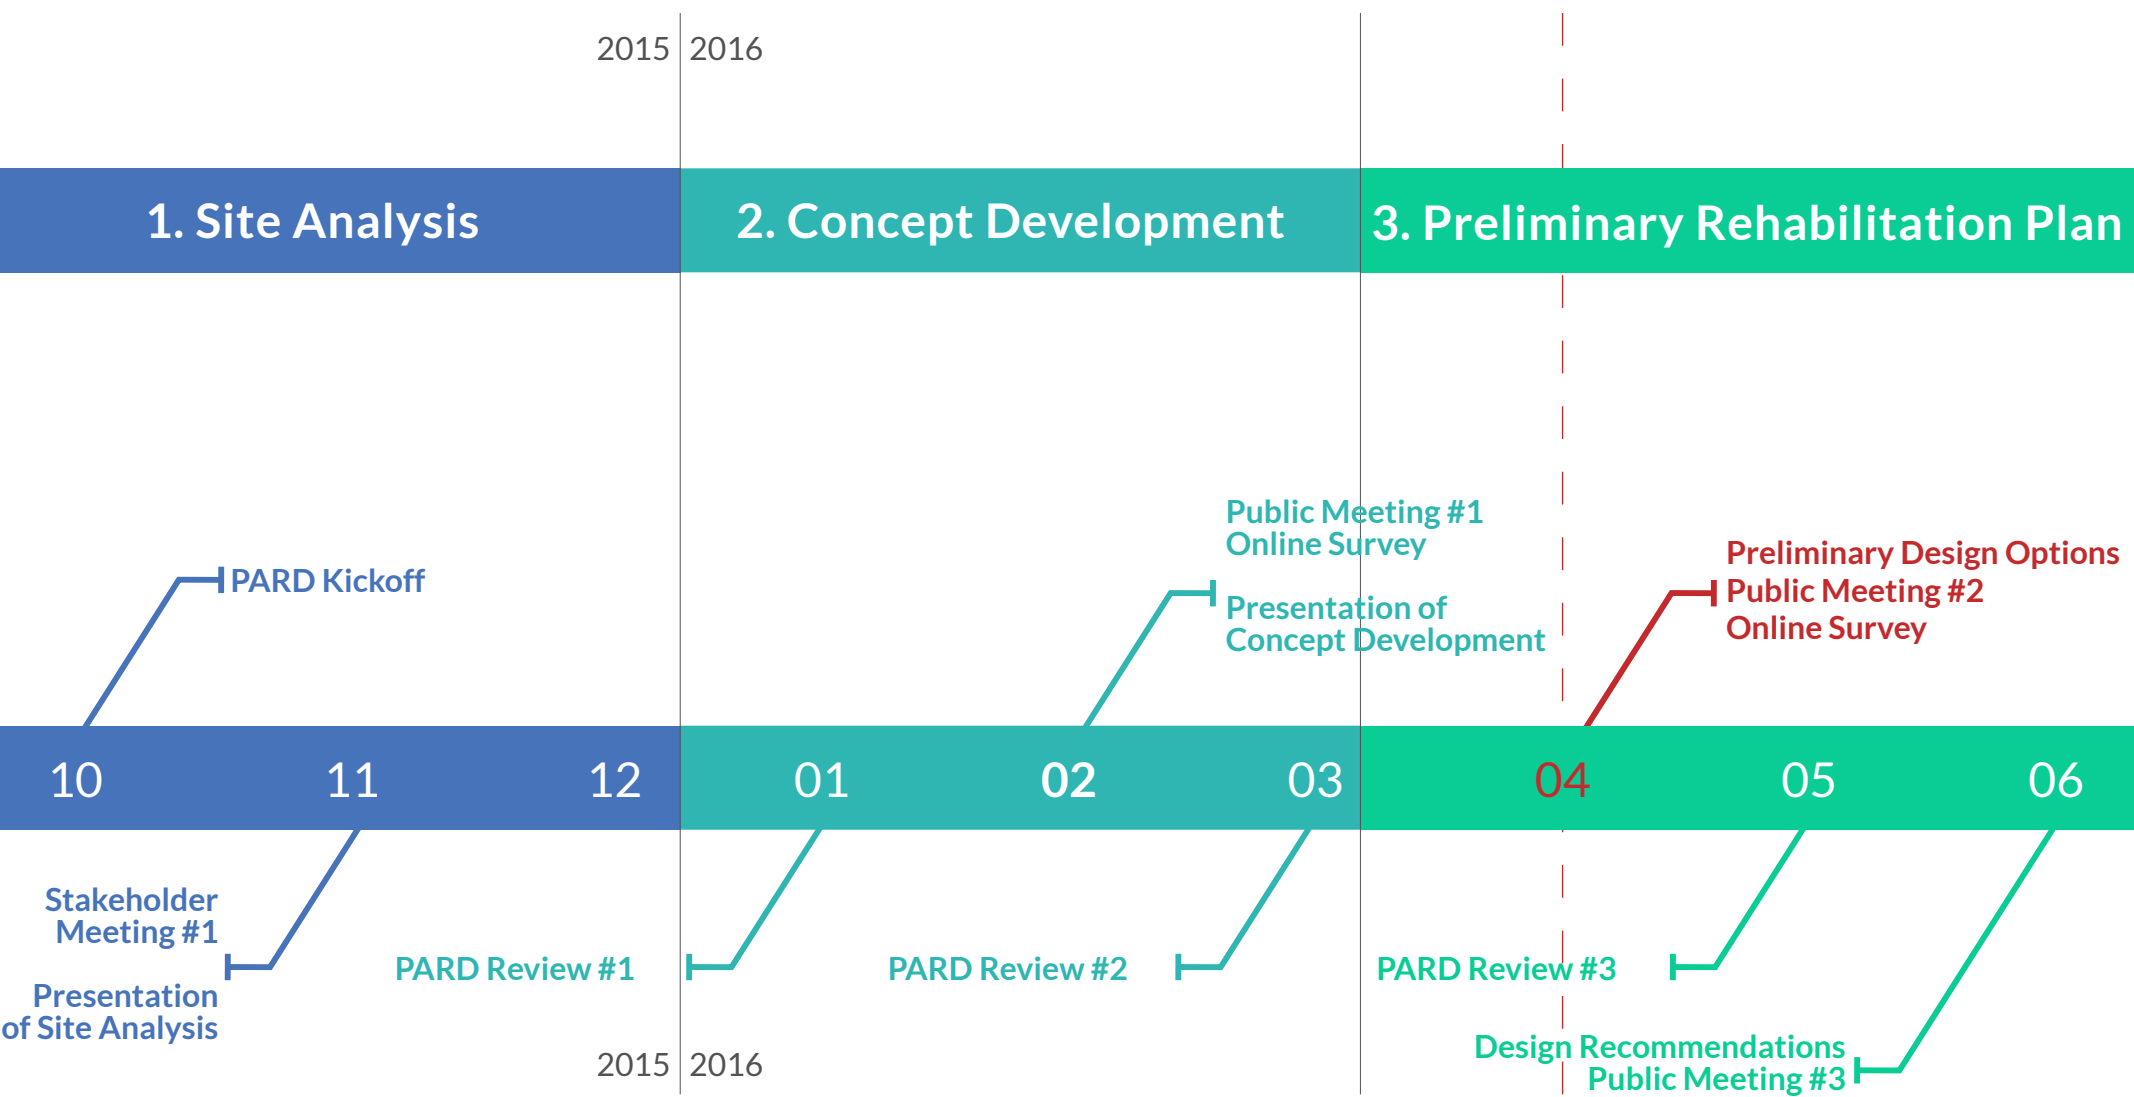





# THANK YOU

## CONTACT:

**Rey Hernandez, PLA, CPO**  
Austin Parks and Recreation Department  
[Reynaldo.Hernandez@austintexas.gov](mailto:Reynaldo.Hernandez@austintexas.gov)

512.974.9464

## ONLINE SURVEY:

<https://austintexas.gov/department/wooldridge-square-preliminary-plan>

