


Appendix A
Preliminary Plan Sheets for
Alternative C - Part 2

Existing Conditions Plan Sheets

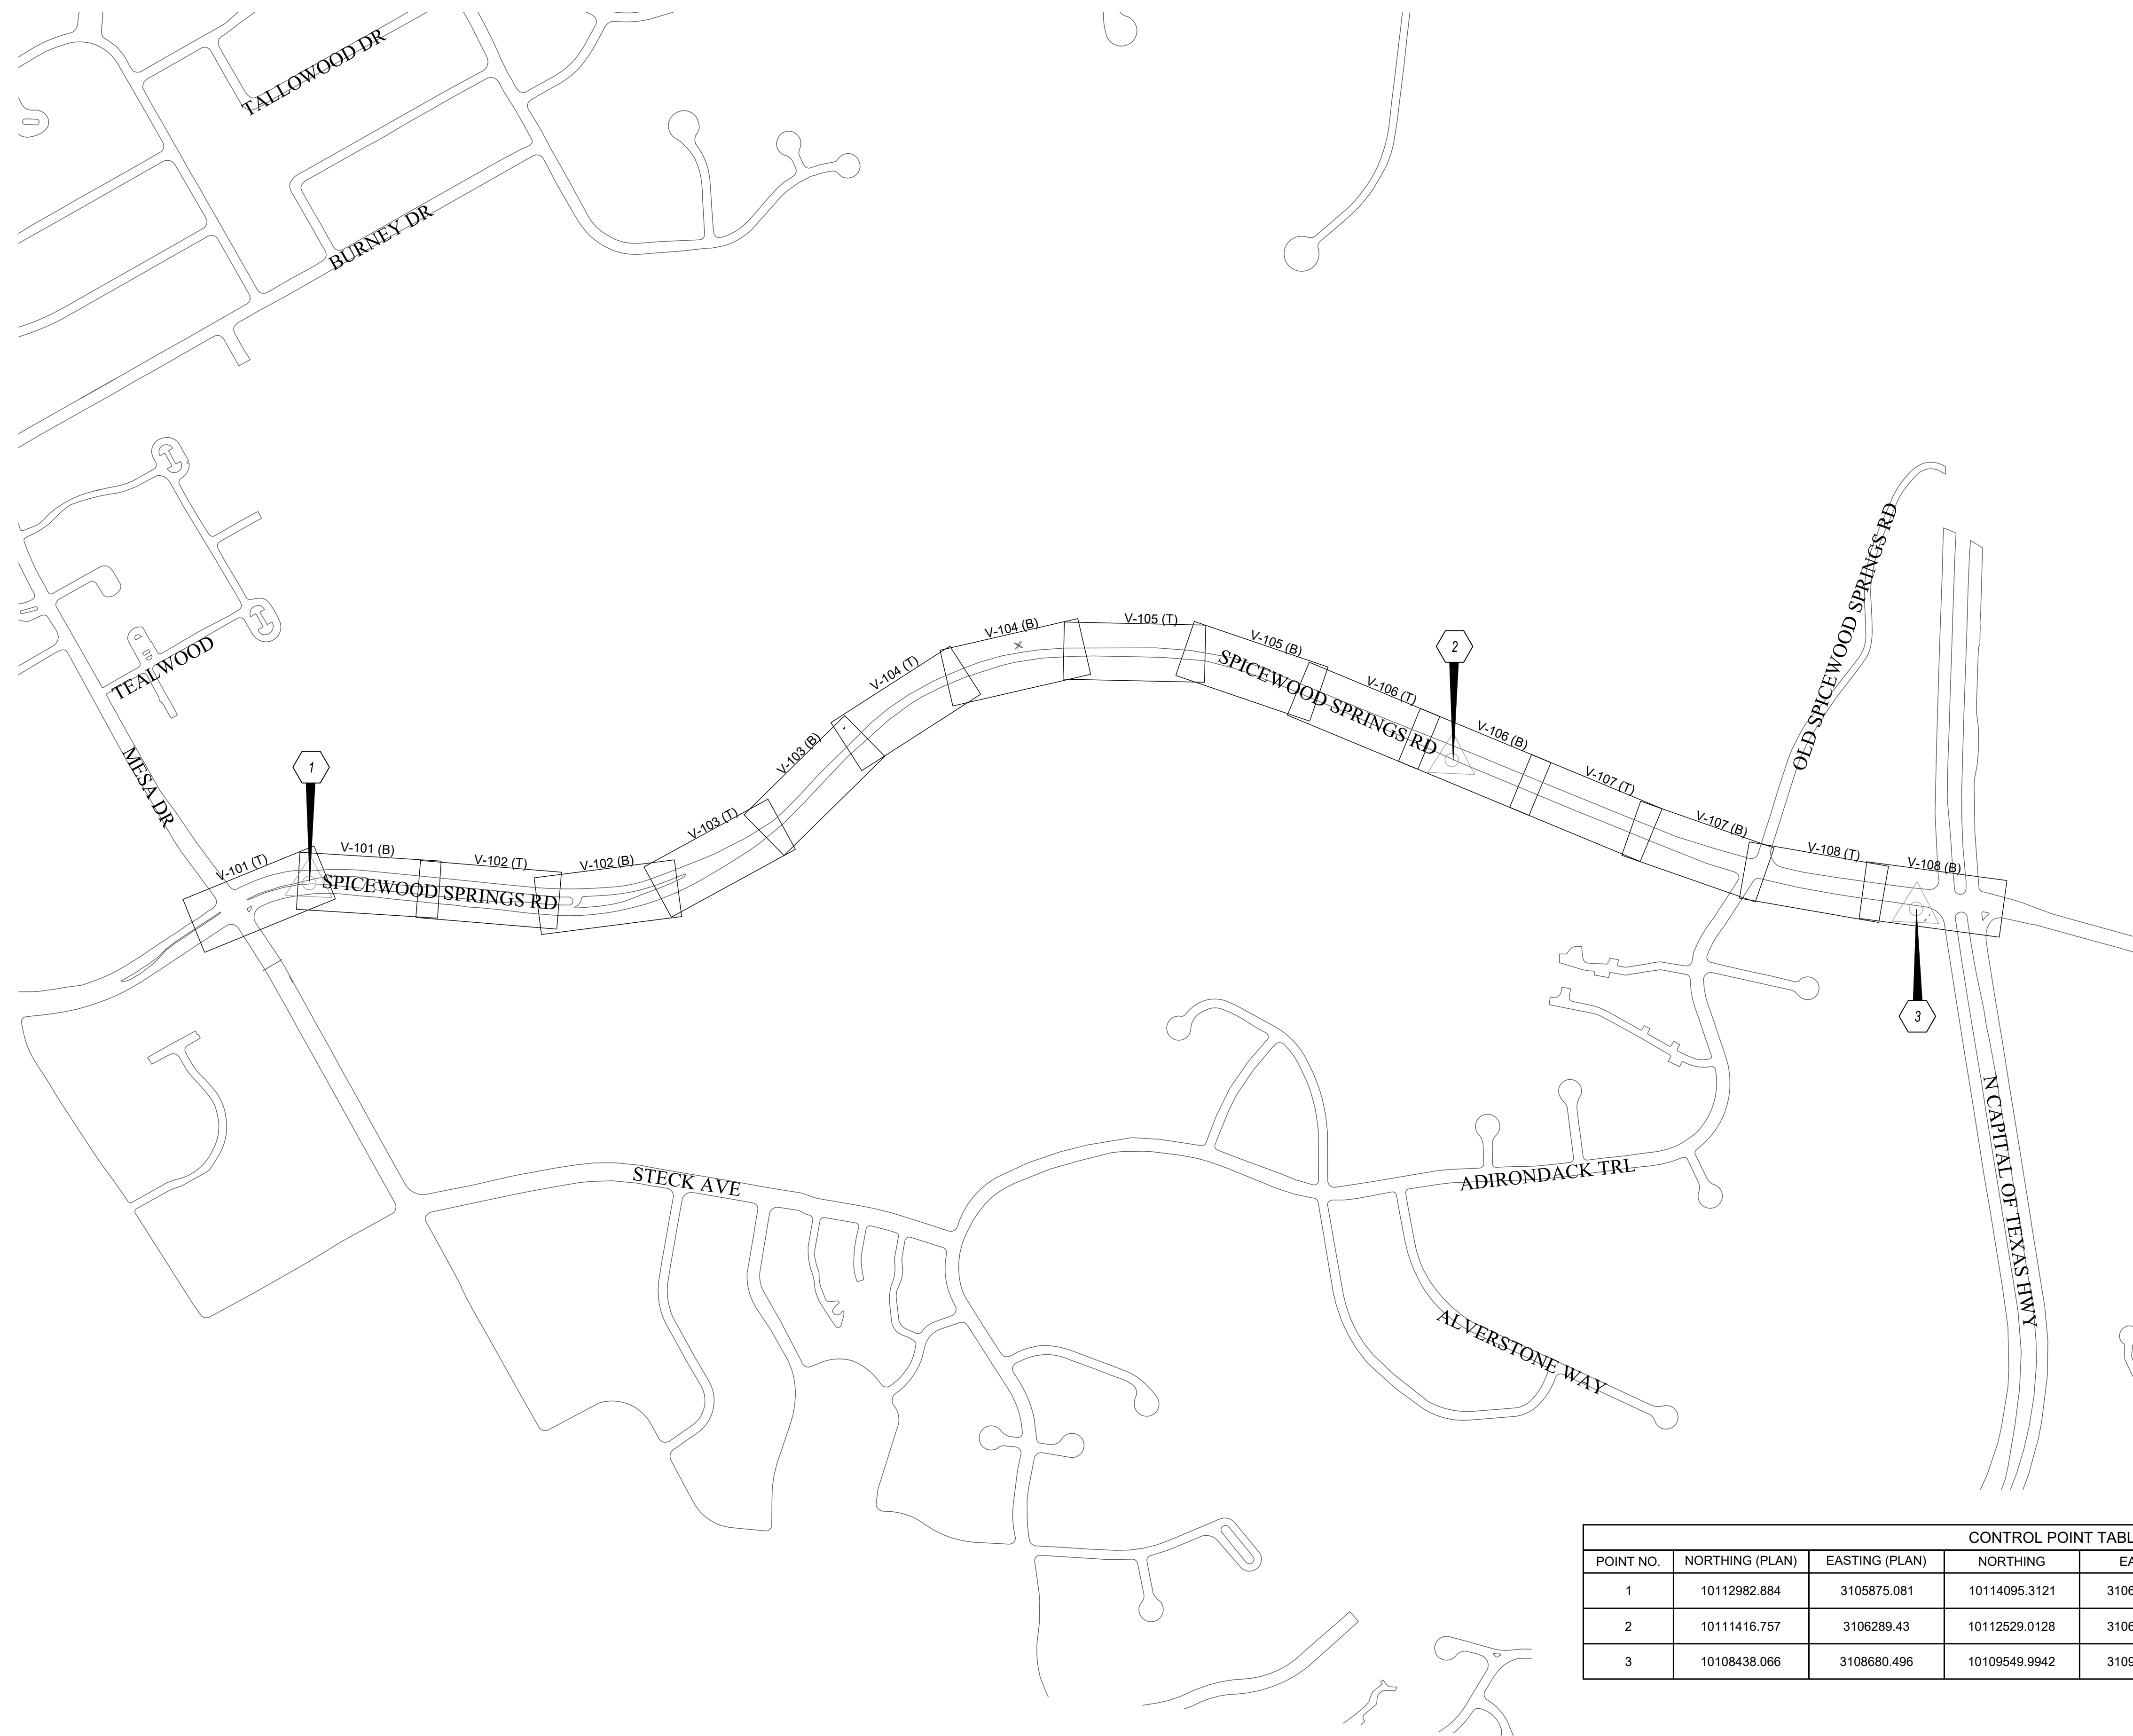

TREE SURVEY		TREE SURVEY		TREE SURVEY		TREE SURVEY		TREE SURVEY		TREE SURVEY		TREE SURVEY		TREE SURVEY		TREE SURVEY		TREE SURVEY	
#	DESCRIPTION	#	DESCRIPTION	#	DESCRIPTION	#	DESCRIPTION	#	DESCRIPTION	#	DESCRIPTION	#	DESCRIPTION	#	DESCRIPTION	#	DESCRIPTION	#	DESCRIPTION
1001	22"" CREPE MYRTLE	1042	12"" CREPE MYRTLE	1082	12"" CREPE MYRTLE	2014	7"" LIVE OAK	2054	7"" 4" LIVE OAK	2095	14"" LIVE OAK	2135	16"" LIVE OAK	2175	14"" HACKBERRY	2501	6"" ELM	2541	7"" LIVEOAK
1002	15"" CREPE MYRTLE	1043	16"" CEDAR ELM	1083	6"" CREPE MYRTLE	2015	7"" HACKBERRY	2055	9"" LIVE OAK	2096	19"" LIVE OAK	2136	16"" HACKBERRY	2176	10"" LIVE OAK	2502	9"" HACKBERRY	2542	12"" LIVEOAK
1003	20"" CREPE MYRTLE	1044	19"" LIVE OAK	1084	8"" CREPE MYRTLE	2016	9"" SYCAMORE	2056	7"" 5" 5" LIVE OAK	2097	21"" 19" LIVE OAK	2137	10"" LIVE OAK	2177	21"" LIVE OAK	2503	9"" ELM	2543	9"" 6" LIVEOAK
1004	18"" CREPE MYRTLE	1045	22"" CREPE MYRTLE	1085	24"" CREPE MYRTLE	2017	8"" LIVE OAK	2057	7"" 5" HACKBERRY	2098	21"" LIVE OAK	2138	15"" LIVE OAK	2178	19"" LIVE OAK	2504	7"" 13" ELM	2544	9"" 11" LIVE OAK
1005	18"" CREPE MYRTLE	1046	14"" CREPE MYRTLE	1086	10"" CREPE MYRTLE	2018	6"" HACKBERRY	2058	9"" LIVE OAK	2099	17"" LIVE OAK	2139	17"" LIVE OAK	2179	15"" 13" CEDAR ELM	2505	20"" COTTON WOOD	2545	9"" 5" LIVE OAK
1006	15"" CREPE MYRTLE	1047	10"" CREPE MYRTLE	1087	16"" CREPE MYRTLE	2019	7"" LIVE OAK	2059	11"8"" LIVE OAK	2100	15"" LIVE OAK	2140	12"" 12" LIVE OAK	2180	10"" LIVE OAK	2506	8"" HACKBERRY	2546	10"" LIVEOAK
1007	12"" CREPE MYRTLE	1048	22"" CREPE MYRTLE	1088	12"" CREPE MYRTLE	2020	11"" 6" LIVE OAK	2060	13"4"" LIVE OAK	2101	24"" BLACKGUM	2141	7"" LIVE OAK	2181	12"" 11" 8" LIVE OAK	2507	11"" LIVE OAK	2547	8"" LIVE OAK
1008	23"" LIVE OAK	1049	12"" CREPE MYRTLE	1089	10"" CREPE MYRTLE	2021	10"" 10" X 6" SPANISH OAK	2061	7"" 5" 4" SPANISH OAK	2102	15"" LIVE OAK	2142	14"" CHINABERRY	2182	22"" LIVE OAK	2508	13"" LIVE OAK	536870913	26"" LIVE OAK
1009	24"" LIVE OAK	1050	16"" CREPE MYRTLE	1090	24"" LIVE OAK	2022	14"" 6" LIVE OAK	2062	16"" LIVE OAK	2103	12"" LIVE OAK	2143	11"" 10" CHINABERRY	2183	11"" LIVE OAK	2509	8"" LIVE OAK		
1010	12"" CrapeM	1051	13"" LIVE OAK	1091	8"" CHINABERRY	2023	7"" LIVE OAK	2063	11"" LIVE OAK	2104	14"" LIVE OAK	2144	16"" LIVE OAK	2184	7"" 6" CEDAR ELM	2510	8"" LIVE OAK		
1011	7"" CREPE MYRTLE	1052	24"" LIVE OAK	1092	7"" CHINABERRY	2024	8"" LIVE OAK	2064	7"" LIVE OAK	2105	18"" LIVE OAK	2145	21"" 15" LIVE OAK	2185	12"" 10" LIVE OAK	2511	10"" LIVE OAK		
1012	26"" CREPE MYRTLE	1053	11"" LIVE OAK	1093	9"" HACKBERRY	2025	10"" LIVE OAK	2065	10"" 4" LIVE OAK	2106	16"" 14" LIVE OAK	2146	18"" 14" LIVE OAK	2186	14"" LIVE OAK	2512	7"" LIVE OAK		
1013	19"" CREPE MYRTLE	1054	14"" LIVE OAK	1094	13"" CREPE MYRTLE	2026	8"" LIVE OAK	2066	7"" LIVE OAK	2107	8"" HACKBERRY	2147	8"" HACKBERRY	2187	6"" CEDAR ELM	2513	9"" LIVE OAK		
1014	11"" CREPE MYRTLE	1055	7"" CEDAR ELM	1095	24"" PRIVET	2027	12"" LIVE OAK	2067	6"" CEDAR ELM	2108	21"" CEDAR ELM	2148	19"" CHINABERRY	2188	7"" CEDAR ELM	2514	12"" LIVE OAK		
1015	17"" LIVE OAK	1056	7"" CEDAR ELM	1096	16"" PRIVET	2028	8"" 4" ARIZONA ASH	2068	11"" LIVE OAK	2109	16"" 12" LIVE OAK	2149	13"" CHINABERRY	2189	7"" LIVE OAK	2515	9"" LIVE OAK		
1016	9"" CREPE MYRTLE	1057	8"" CEDAR ELM	1097	3"" PRIVET	2029	8"" LIVE OAK	2069	9"" LIVE OAK	2110	10"" LIVE OAK	2150	7"" CEDAR ELM	2190	13"" 6" LIVE OAK	2516	15"" LIVE OAK		
1017	11"" CREPE MYRTLE	1058	15"" SPANISH OAK	1098	12"" CHINABERRY	2030	8"" LIVE OAK	2070	9"" LIVE OAK	2111	16"" 12" LIVE OAK	2151	9"" CHINABERRY	2191	10"" 8" LIVE OAK	2517	15"" LIVE OAK		
1018	12"" LIVE OAK	1059	15"" CREPE MYRTLE	1099	10"" CHINABERRY	2031	7"" LIVE OAK	2071	6"" LIVE OAK	2112	21"" LIVE OAK	2152	11"" HACKBERRY	2192	8"" LIVE OAK	2518	13"" SPANISH OAK		
1019	17"" LIVE OAK	1060	12"" CREPE MYRTLE	1100	10"" CEDAR	2032	9"" LIVE OAK	2072	17"" LIVE OAK	2113	14"" LIVE OAK	2153	13"" CHINABERRY	2193	11"" LIVE OAK	2519	8"" 8" LIVE OAK		
1020	11"" LIVE OAK	1061	12"" CREPE MYRTLE	1101	27"" LIVE OAK	2033	9"" LIVE OAK	2073	22"" LIVE OAK	2114	8"" LIVE OAK	2154	22"" LIVE OAK	2194	15"" HACKBERRY	2520	14"" LIVE OAK		
1021	14"" LIVE OAK	1062	18"" CREPE MYRTLE	1102	9"" HACKBERRY	2034	19"" LIVE OAK	2074	13"" CEDAR ELM	2115	10"" LIVE OAK	2155	17"" LIVE OAK	2195	10"" HACKBERRY	2521	13"" LIVE OAK		
1022	10"" LIVE OAK	1063	16"" CREPE MYRTLE	1103	7"" PRIVET	2035	8"" HACKBERRY	2075	13"" LIVE OAK	2116	10"" LIVE OAK	2156	16"" LIVE OAK	2196	13"" HACKBERRY	2522	16"" 11" LIVE OAK		
1023	8"" LIVE OAK	1064	11"" CREPE MYRTLE	1104	15"" LIVE OAK	2036	7"" 7" 4" 4" LIVE OAK	2076	16"" LIVE OAK	2117	12"" LIVE OAK	2157	16"" LIVE OAK	2197	8"" SPINY HACKBERRY	2523	16"" 22" 10 LIVEOAK		
1024	11"" LIVE OAK	1065	14"" CREPE MYRTLE	1105	16"" LIVE OAK	2037	10"" 10" LIVE OAK	2078	16"" 15" LIVE OAK	2118	16"" LIVE OAK	2158	10"" WILLOW OAK	2198	9"" HACKBERRY	2524	7"" 14" 14" LIVE OAK		
1025	14"" LIVE OAK	1066	10"" CREPE MYRTLE	1106	34"" LIVE OAK	2038	10"" 9" ASH DT	2079	15"" CEDAR ELM	2119	18"" HACKBERRY	2159	11"" CHINABERRY	2199	8"" 8" 5" HACKBERRY	2525	7"" 7" LIVE OAK		
1026	7"" REDBUD	1067	8"" CREPE MYRTLE	1107	10"" LIVE OAK	2039	23"" ASH MOUNTAIN	2080	16"" LIVE OAK	2120	16"" 15" LIVE OAK	2160	10"" HACKBERRY	2200	16"" LIVE OAK	2526	10"" LIVE OAK		
1027	5"" BUR OAK	1068	10"" CREPE MYRTLE	1108	12"" LIVE OAK	2040	8"" CEDAR ELM	2081	15"" LIVE OAK	2121	27"" LIVE OAK	2161	7"" WILLOW OAK	2201	17"" SPANISH OAK	2527	7"" LIVE OAK		
1028	9"" LIVE OAK	1069	10"" CREPE MYRTLE	2001	22"" 17" LIVE OAK	2041	11"" 7" 6" LIVE OAK	2082	11"" LIVE OAK	2122	20"" BLACK WALNUT	2162	10"" LIVE OAK	2202	15"" SPANISH OAK	2528	8"" HACKBERRY		
1029	7"" BUFORD HOLLY	1070	11"" CREPE MYRTLE	2002	19"" COTTONWOOD	2042	9"" LIVE OAK	2083	8"" LIVE OAK	2123	14"" HACKBERRY	2163	24"" 22" LIVE OAK	2203	19"" SPANISH OAK	2529	11"" LIVE OAK		
1030	8"" BUFORD HOLLY	1071	35"" LIVE OAK	2003	18"" LIVE OAK	2043	6"" LIVE OAK	2084	12"" LIVE OAK	2124	15"" HACKBERRY	2164	24"" LIVE OAK	2204	16"" LIVE OAK	2530	14"" LIVE OAK		
1031	5"" BUFORD HOLLY	1072	19"" LIVE OAK	2004	11"" WILLOW	2044	8"" LIVE OAK	2085	15"" LIVE OAK	2125	9"" LIVE OAK	2165	9"" HACKBERRY	2205	13"" LIVE OAK	2531	6"" LIVE OAK		
1032	33"" LIVE OAK	1073	13"" LIVE OAK	2005	9"" WILLOW	2045	8"" LIVE OAK	2086	13"" LIVE OAK	2126	8"" LIVE OAK	2166	10"" LIVE OAK	2206	14"" LIVE OAK	2532	10"" LIVE OAK		
1034	12"" CEDAR ELM	1074	13"" LIVE OAK	2006	22"" LIVE OAK	2046	11"" LIVE OAK	2087	13"" LIVE OAK	2127	9"" LIVE OAK	2167	9"" LIVE OAK	2207	6"" CEDAR ELM	2533	11"" 10" SPANISH OAK		
1035	16"" LIVE OAK	1075	15"" LIVE OAK	2007	11"" WILLOW	2047	15"" HACKBERRY	2088	16"" LIVE OAK	2128	9"" LIVE OAK	2168	10"" LIVE OAK	2208	8"" LIVE OAK	2534	22"" 14" PECAN		
1036	17"" CEDAR ELM	1076	14"" LIVE OAK	2008	8"" WILLOW	2048	7"" AMERICAN ELM	2089	17"" LIVE OAK	2129	10"" LIVE OAK	2169	18"" LIVE OAK	2209	13"" LIVE OAK	2535	6"" LIVEOAK		
1037	12"" CREPE MYRTLE	1077	13"" LIVE OAK	2009	11"" CEDAR ELM	2049	10"" 8" LIVE OAK	2090	15"" LIVE OAK	2130	10"" LIVE OAK	2170	6"" REDBUD	2210	13"" LIVE OAK	2536	6"" LIVEOAK		
1038	12"" CREPE MYRTLE	1078	6"" CREPE MYRTLE	2010	10"" CEDAR ELM	2050	9"" LIVE OAK	2091	15"" 14" LIVE OAK	2131	10"" LIVE OAK	2171	6"" REDBUD	2212	11"" LIVE OAK	2537	8"" LIVE OAK		
1039	18"" CREPE MYRTLE	1079	7"" CREPE MYRTLE	2011	8"" CEDAR ELM	2051	11"" LIVE OAK	2092	18"" LIVE OAK	2132	10"" LIVE OAK	2172	10"" BRADFORD PEAR	2213	8"" CEDAR ELM	2538	9"" LIVEOAK		
1040	8"" LIVE OAK	1080	10"" LIVE OAK	2012	8"" MESQUITE	2052	6"" LIVE OAK	2093	9"" LIVE OAK	2133	10"" LIVE OAK	2173	10"" 9" 8" HACKBERRY	2214	13"" LIVE OAK	2539	7"" LIVEOAK		
1041	12"" REDBUD	1081	12"" CREPE MYRTLE	2013	8"" 7" MESQUITE	2053	7"" LIVE OAK	2094	15"" LIVE OAK	2134	9"" LIVE OAK	2174	8"" 8" AMERICAN ELM	2215	8"" CEDAR ELM	2540	7"" LIVEOAK		

PRELIMINARY

THIS DOCUMENT IS RELEASED FOR THE PURPOSE OF INTERIM REVIEW UNDER THE AUTHORITY OF JENNIFER MASSIE-GORE, P.E. LIC. # 93704 10/12/2018.

IT IS NOT TO BE USED FOR CONSTRUCTION, BIDDING OR PERMIT PURPOSES.

CITY OF AUSTIN, TEXAS
PUBLIC WORKS DEPARTMENT
ENGINEERING SERVICES DIVISION


SPICEWOOD SPRINGS ROAD
REGIONAL MOBILITY IMPROVEMENTS

TREE LIST TABLE



NOTES	NAME	DATE
SURVEY BY		
DRAWN BY		
DESIGNED BY		
CHECKED BY		
REVIEWED BY		



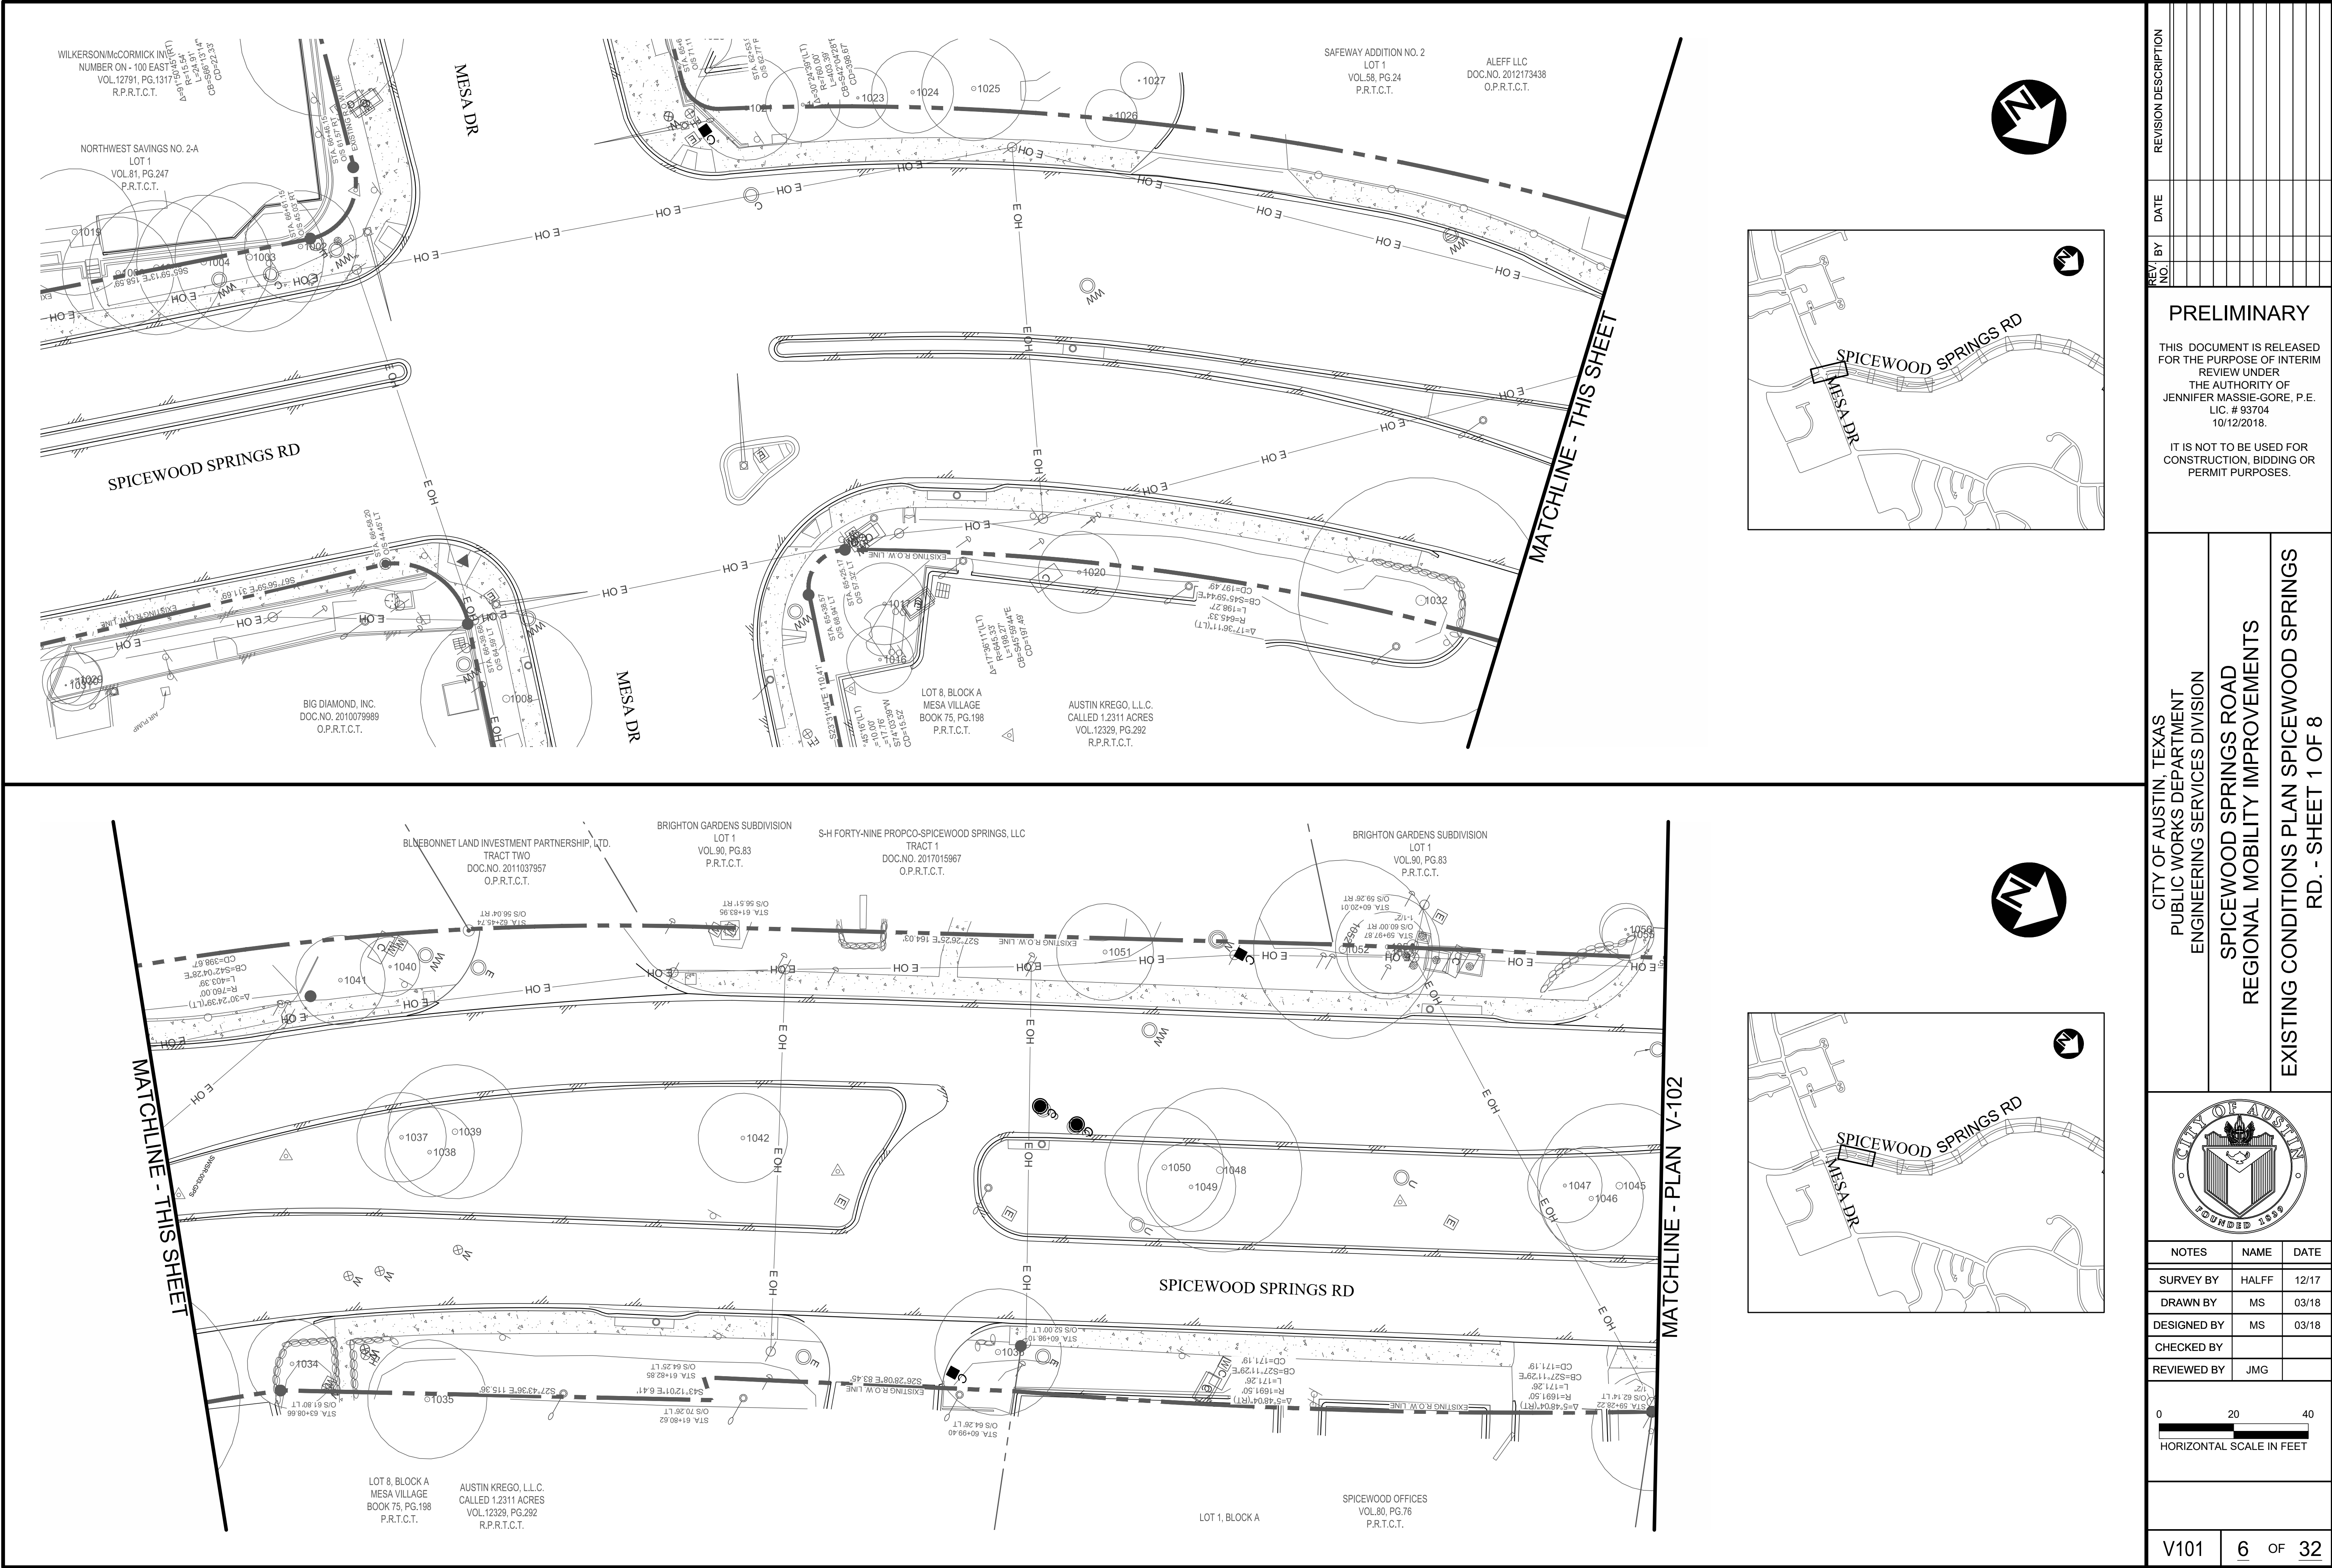

PRELIMINARY

THIS DOCUMENT IS RELEASED FOR THE PURPOSE OF INTERIM REVIEW UNDER THE AUTHORITY OF JENNIFER MASSIE-GORE, P.E. LIC. # 93704 10/12/2018.

IT IS NOT TO BE USED FOR CONSTRUCTION, BIDDING OR PERMIT PURPOSES.

CITY OF AUSTIN, TEXAS
PUBLIC WORKS DEPARTMENT
ENGINEERING SERVICES DIVISION

SPICEWOOD SPRINGS ROAD
REGIONAL MOBILITY IMPROVEMENTS

EXISTING CONDITIONS PLAN SPICEWOOD SPRINGS RD. - SHEET 1 OF 8



NOTES	NAME	DATE
SURVEY BY	HALFF	12/17
DRAWN BY	MS	03/18
DESIGNED BY	MS	03/18
CHECKED BY		
REVIEWED BY	JMG	







02040

HORIZONTAL SCALE IN FEET

V1016 OF 32

N:\ITEMS\ATD_SPICEWOOD_SPRINGS_ROD\DWG\PRODUCTION_FILES\DWG\SSR\EX_COND.DWG, COA.PDF, 22434, COA, ESD, STB 10/12/2018 10:12 AM

COBE, KERSTEN

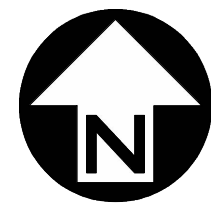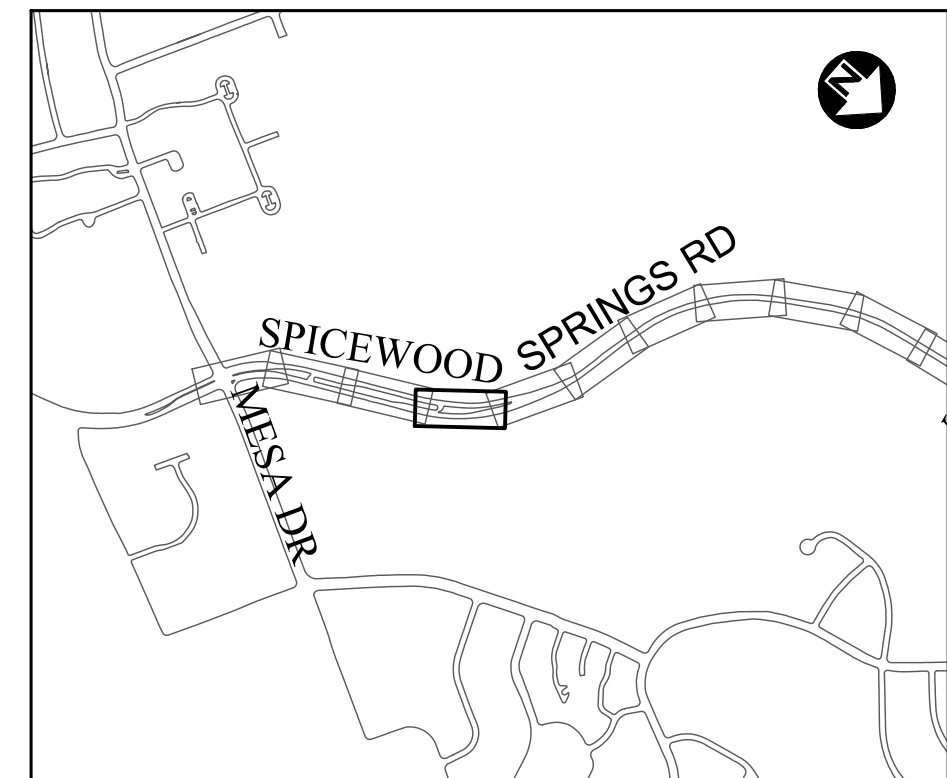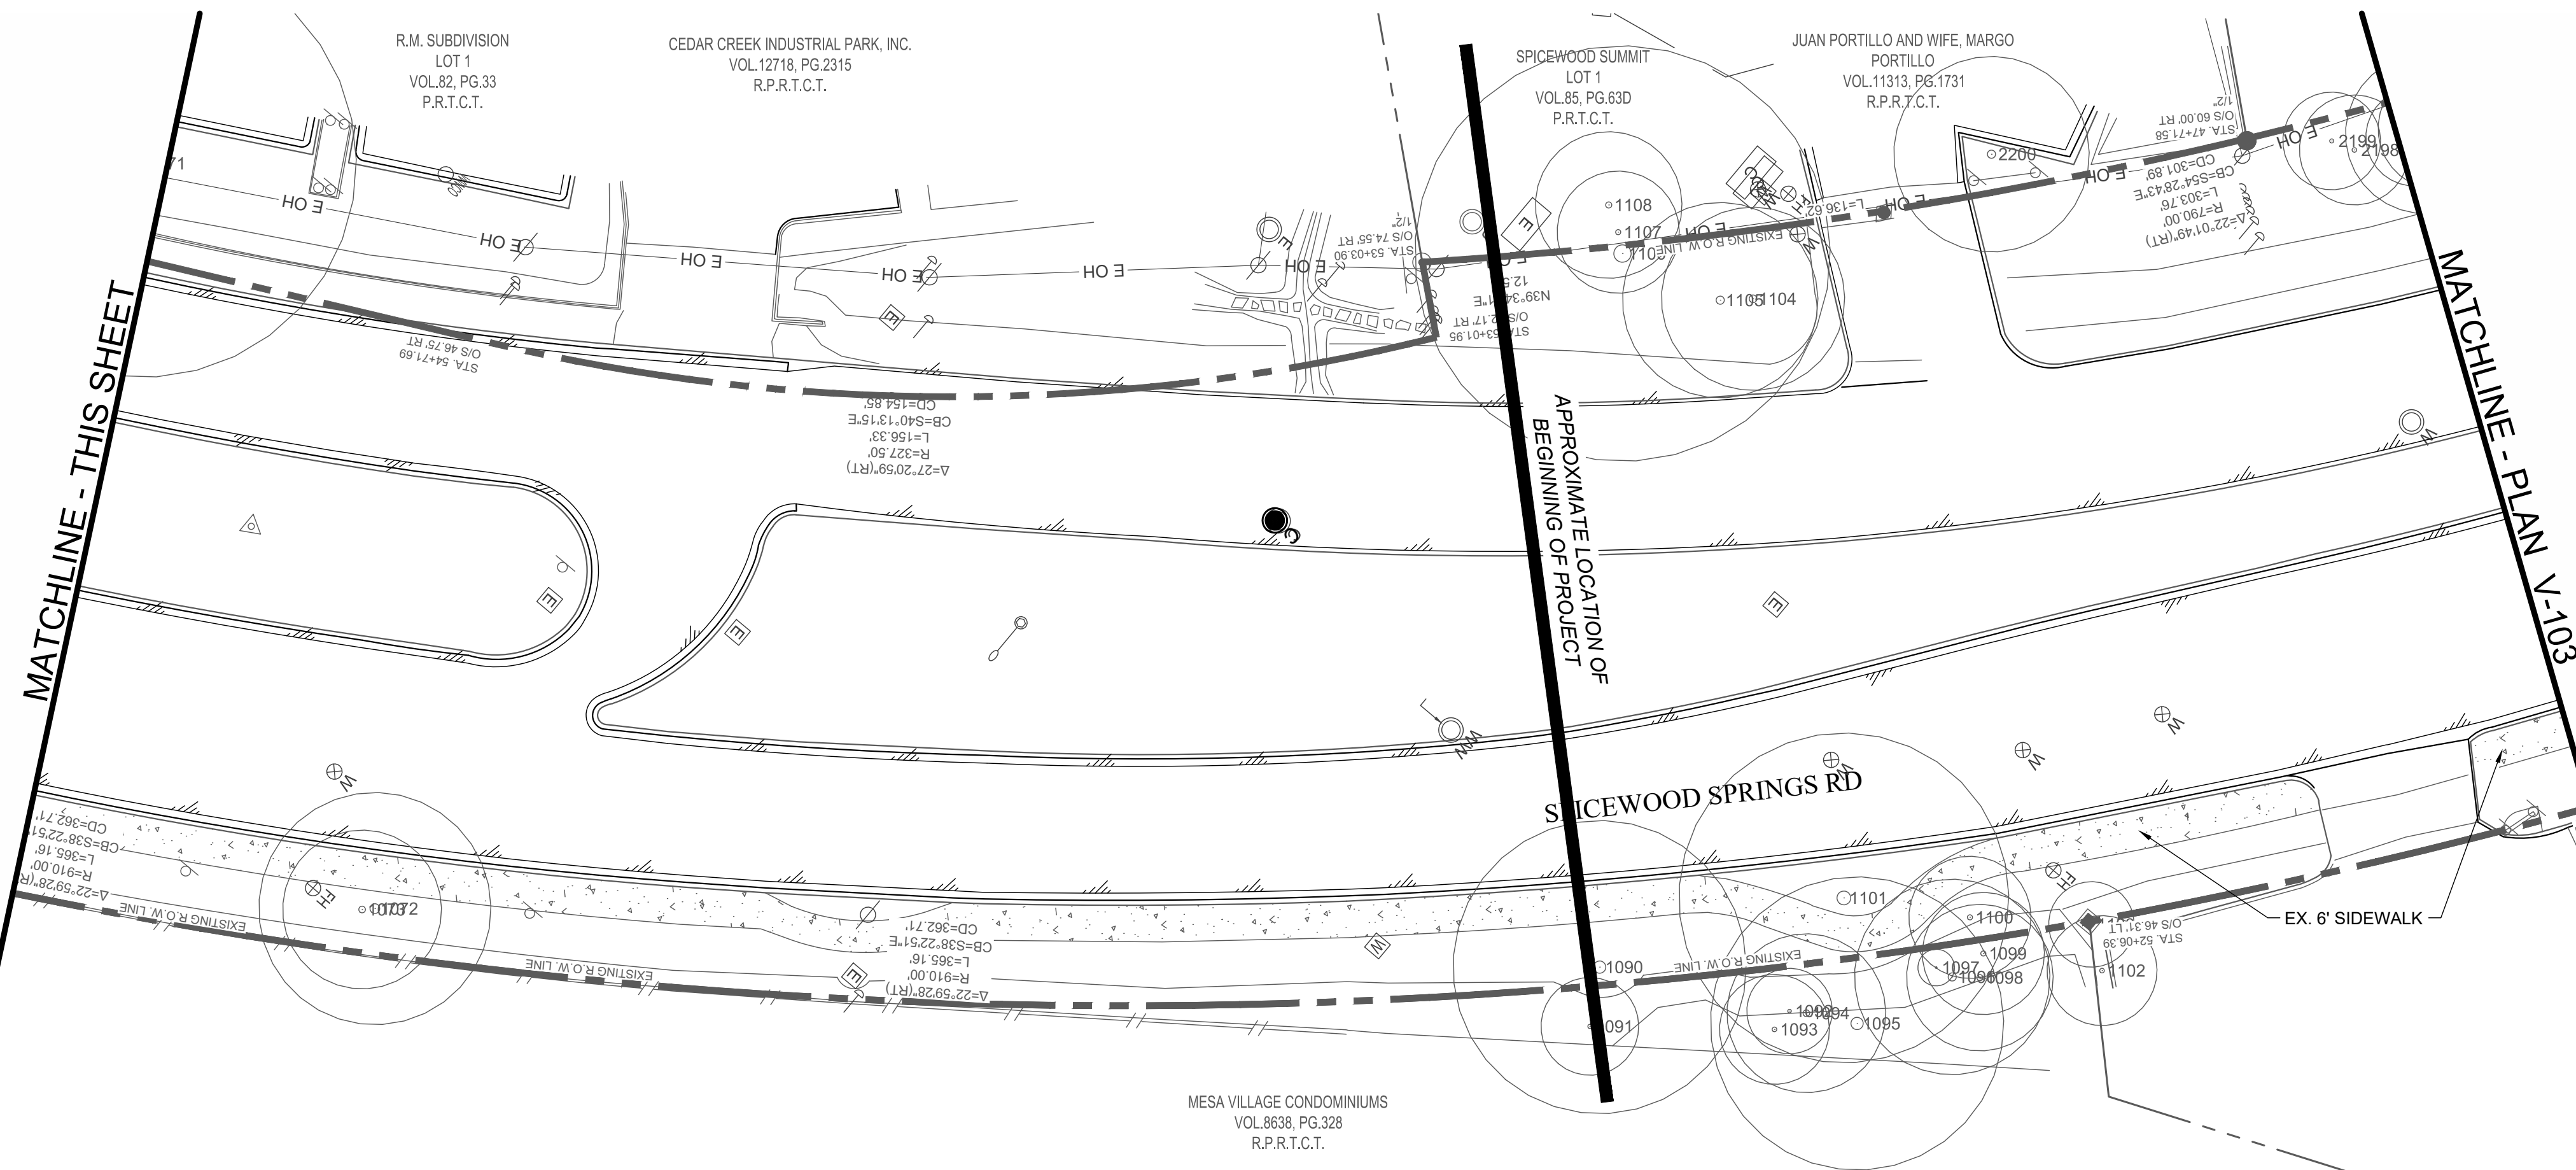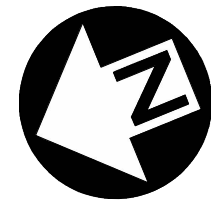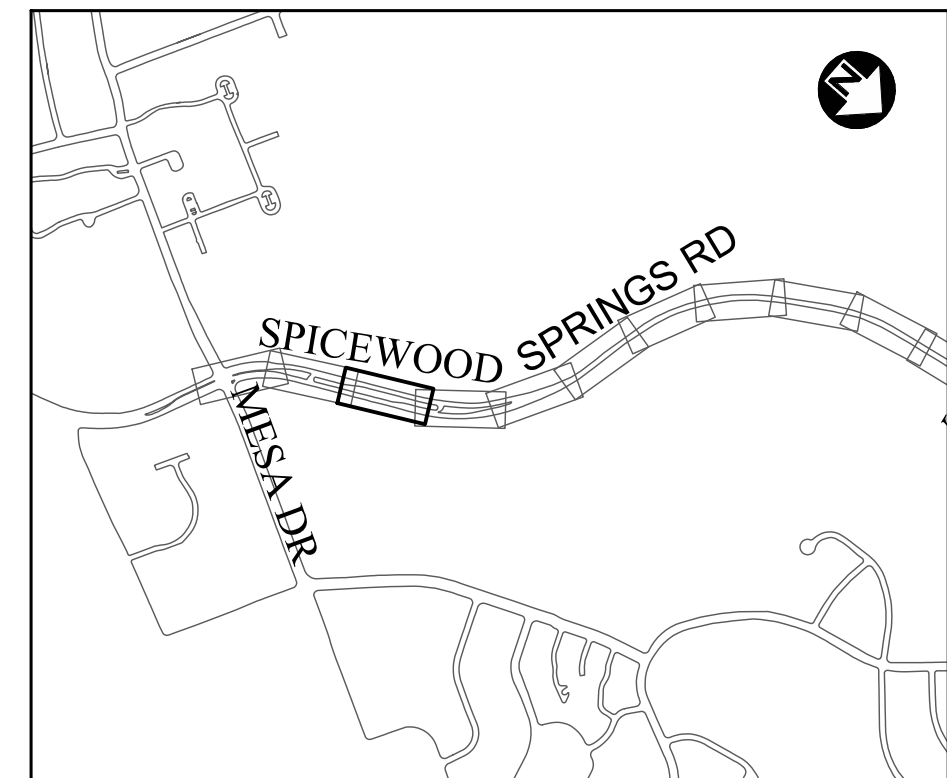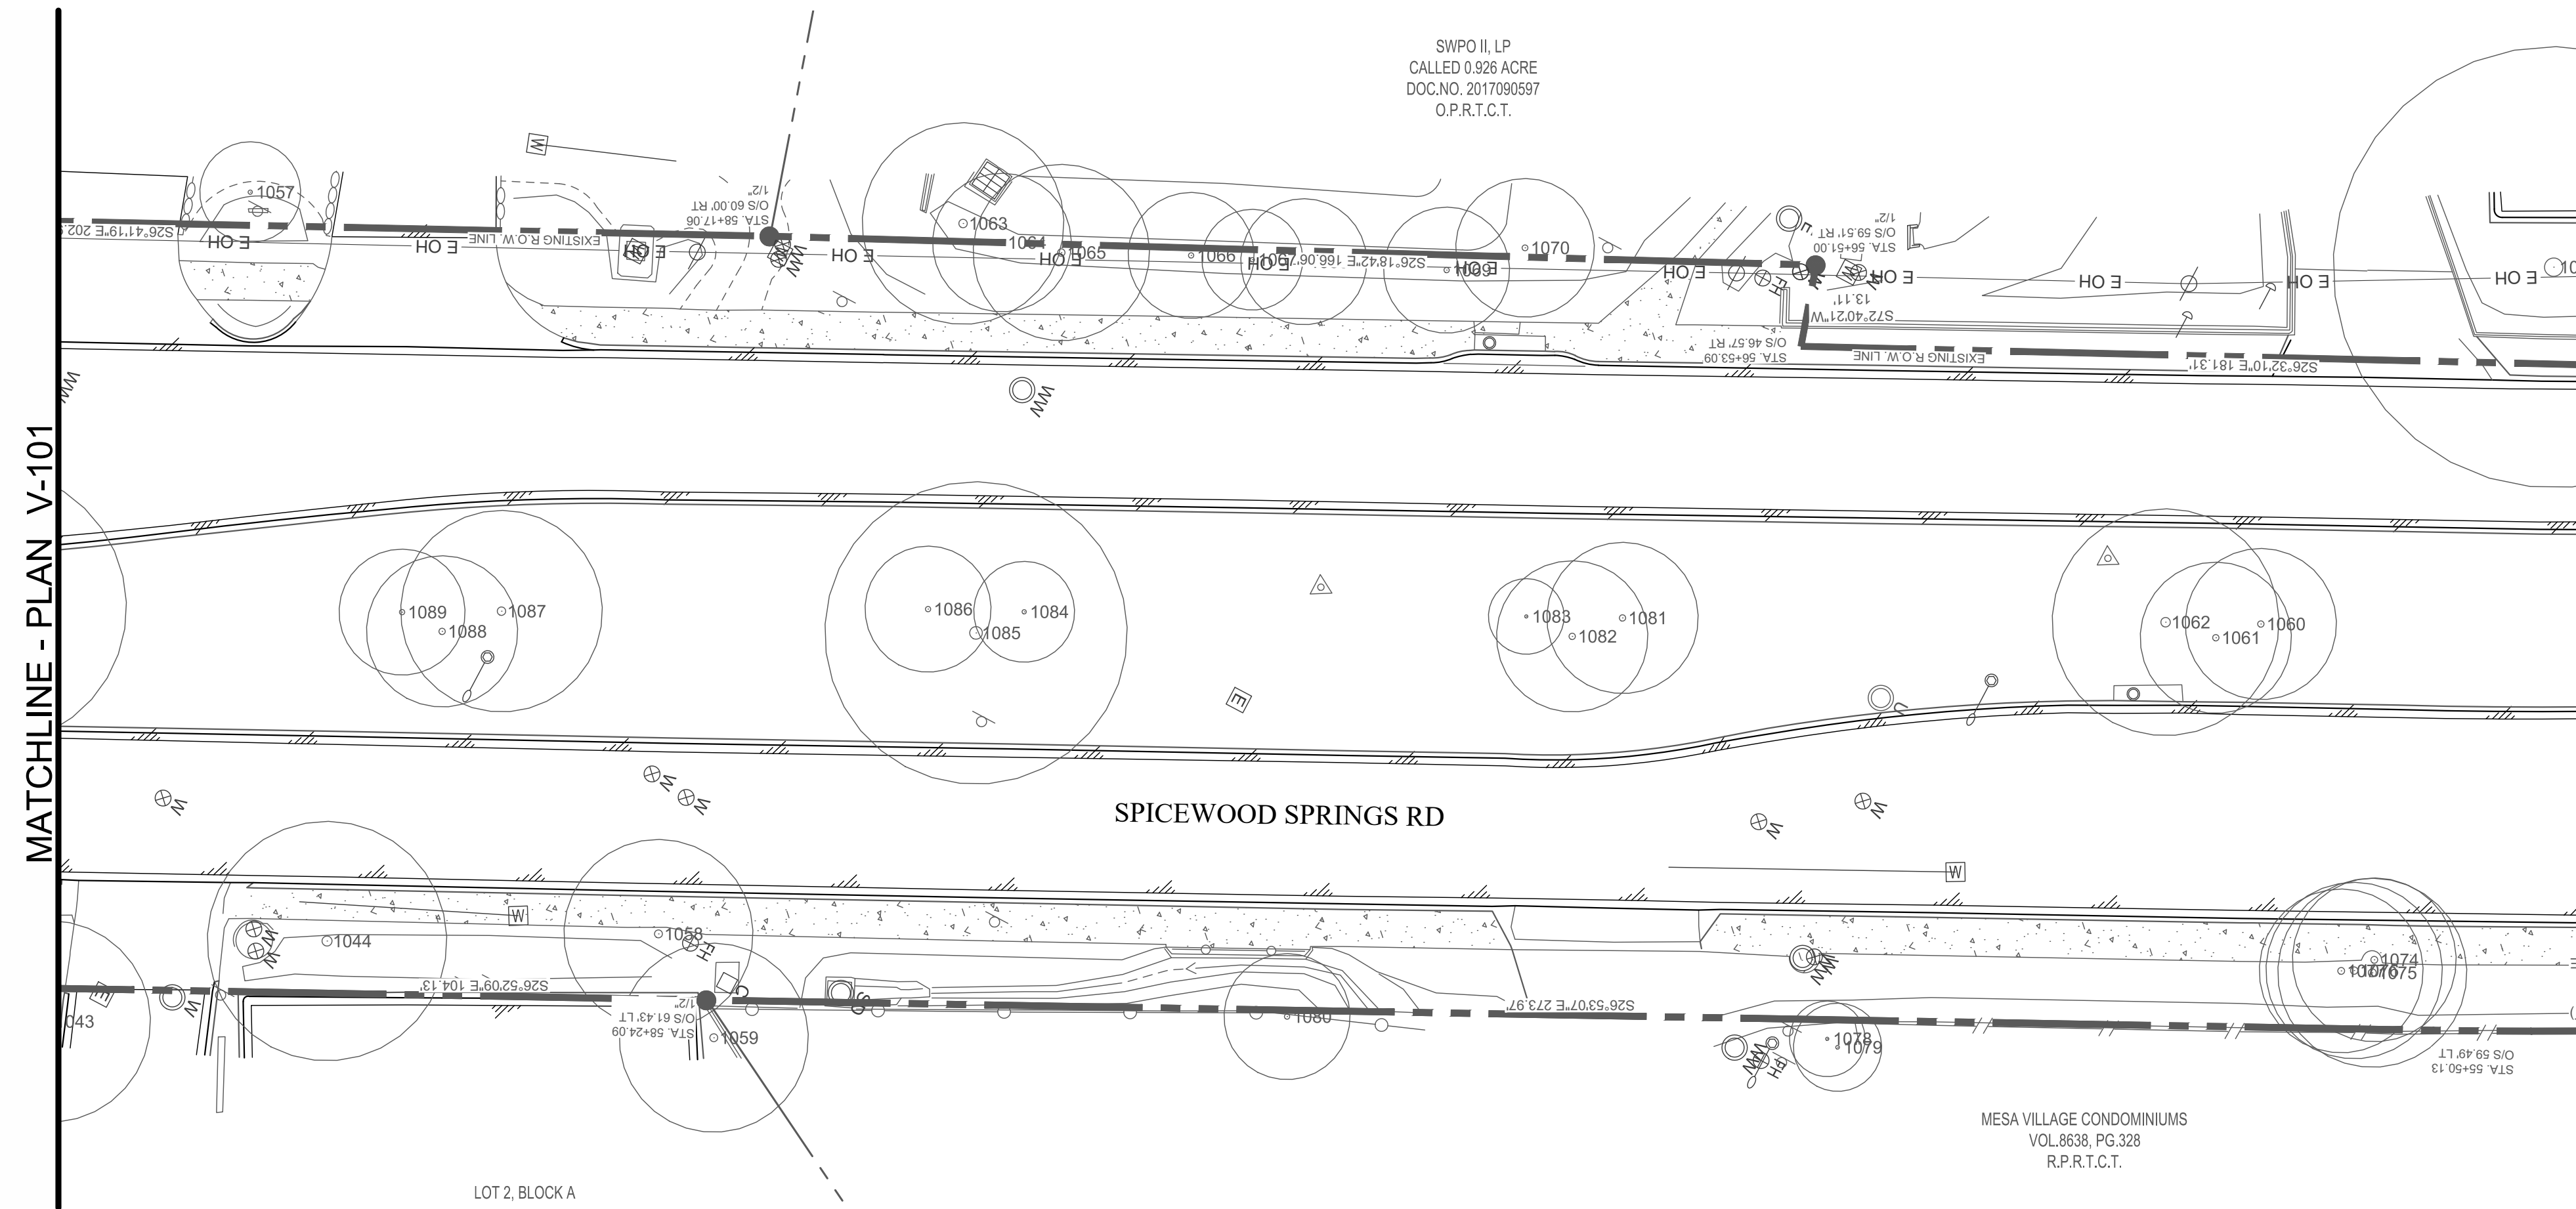PRELIMINARY

THIS DOCUMENT IS RELEASED
FOR THE PURPOSE OF INTERIM
REVIEW UNDER
THE AUTHORITY OF
JENNIFER MASSIE-GORE, P.E.
LIC. # 93704
10/12/2018.

IT IS NOT TO BE USED FOR
CONSTRUCTION, BIDDING OR
PERMIT PURPOSES.

CITY OF AUSTIN, TEXAS
PUBLIC WORKS DEPARTMENT
ENGINEERING SERVICES DIVISION







**SPICEWOOD SPRINGS ROAD
REGIONAL MOBILITY IMPROVEMENTS**

EXISTING CONDITIONS PLAN SPICEWOOD SPRINGS



NOTES	NAME	DATE
SURVEY BY	HALFF	12/17
DRAWN BY	MS	03/18
DESIGNED BY	MS	03/18
CHECKED BY		
REVIEWED BY	JMG	



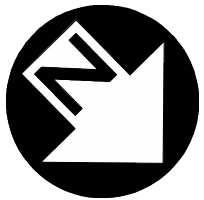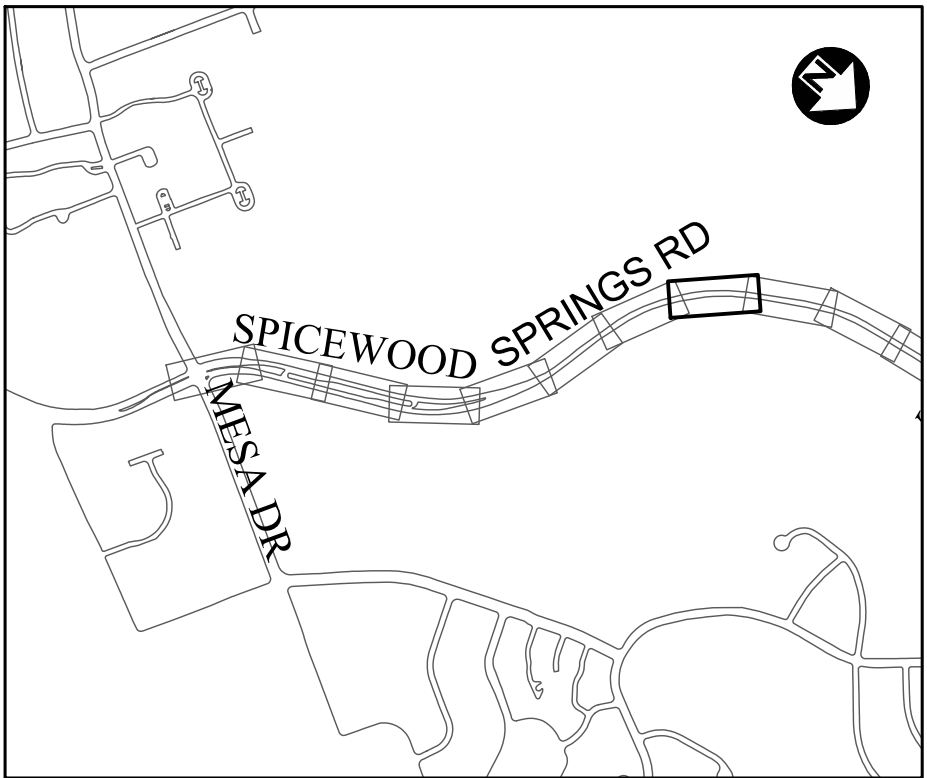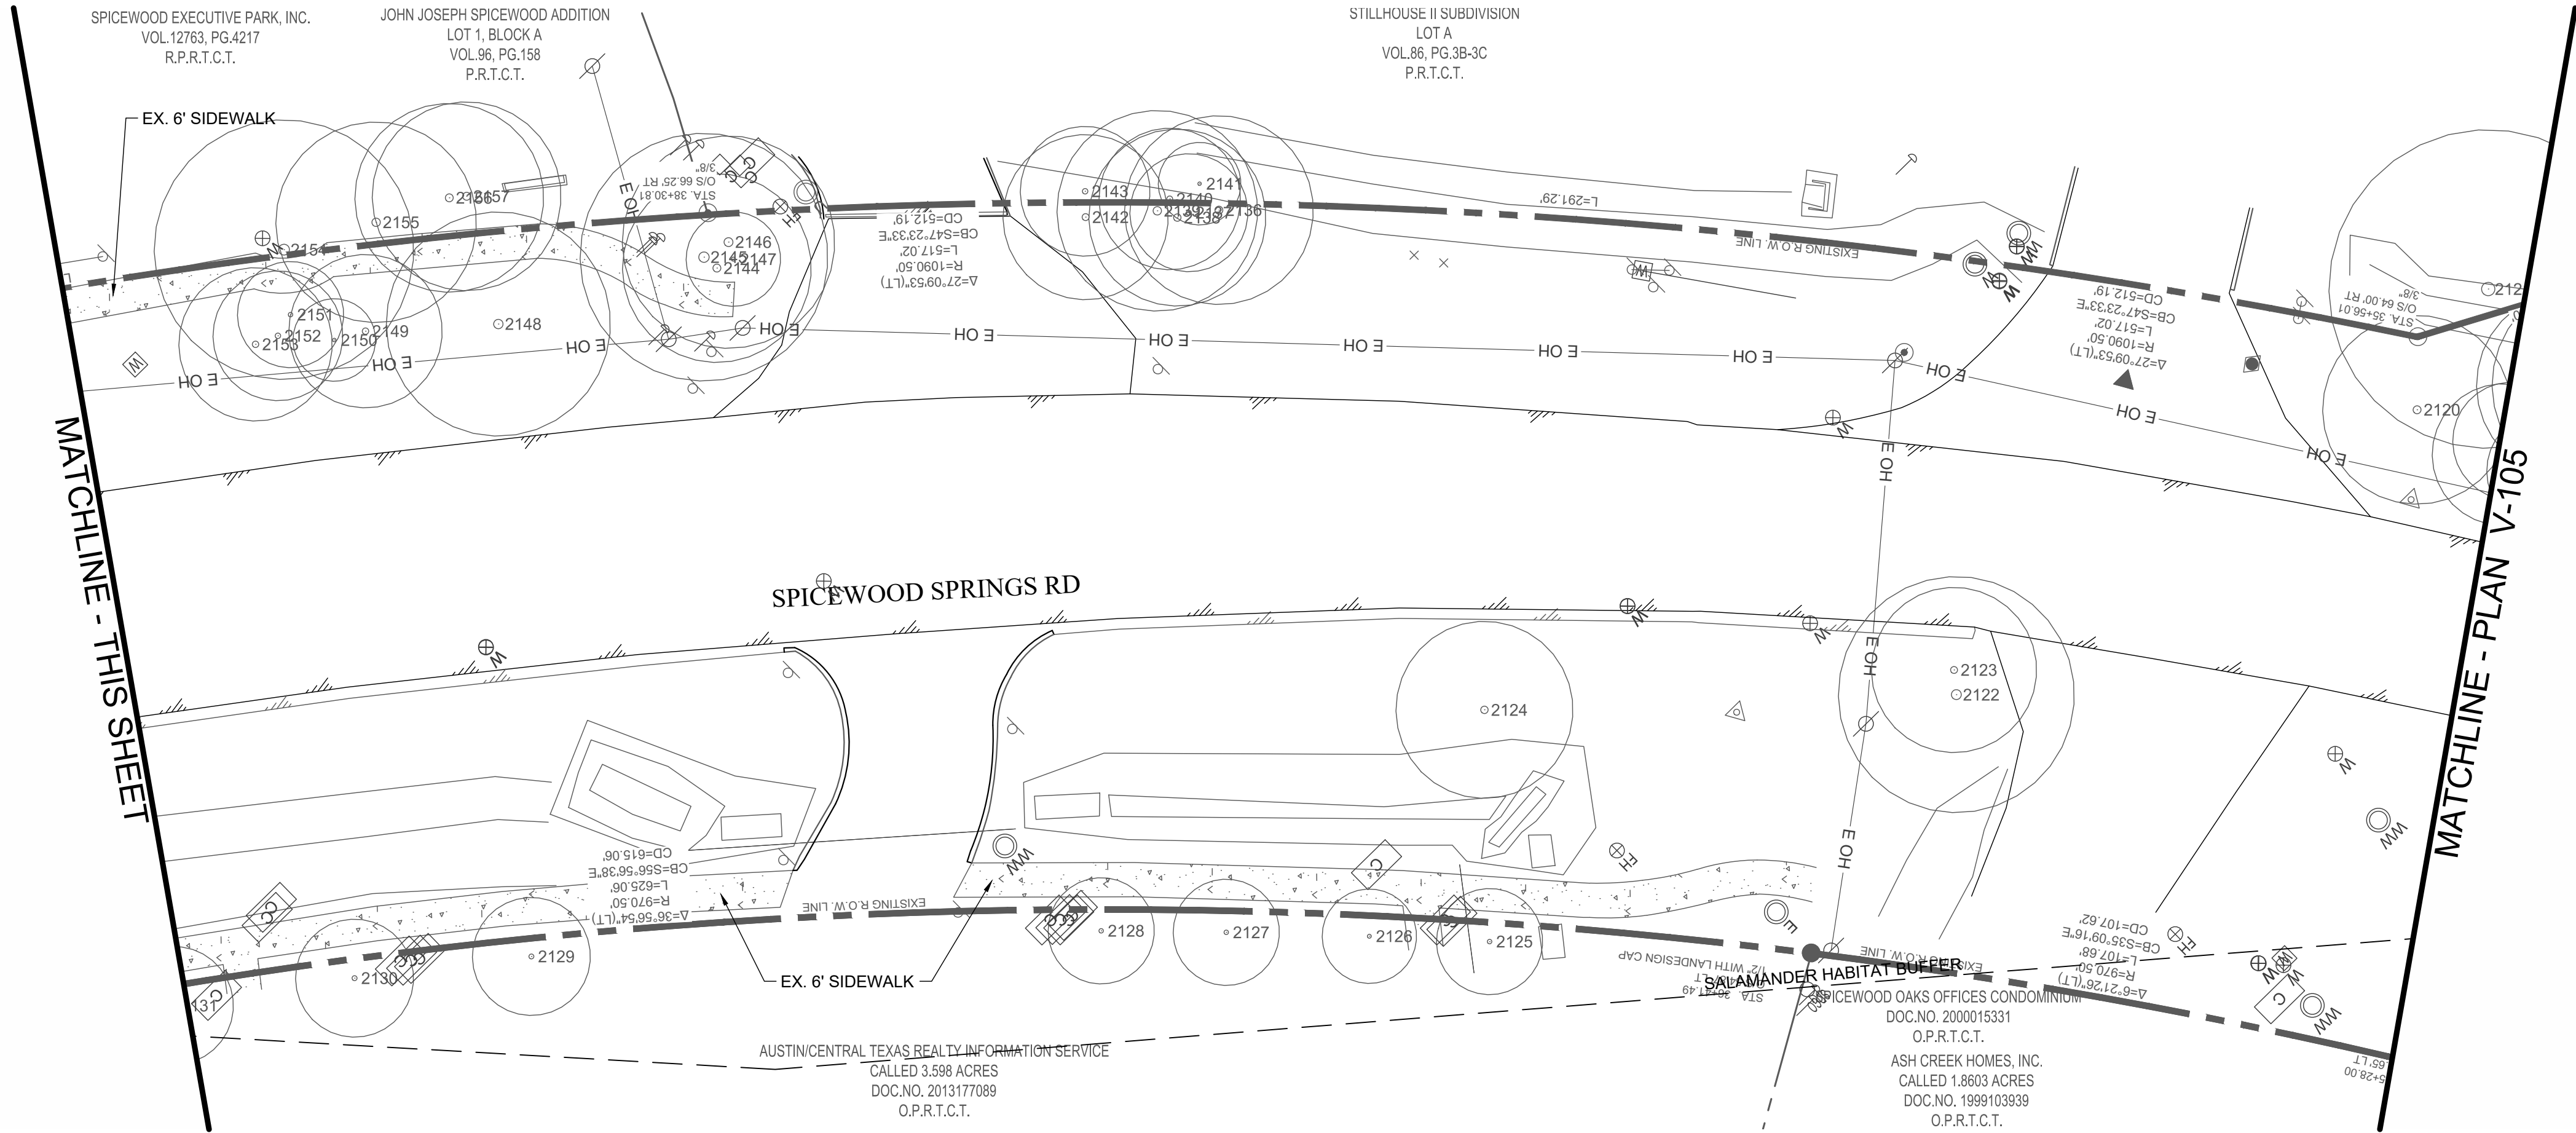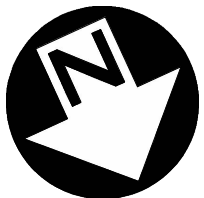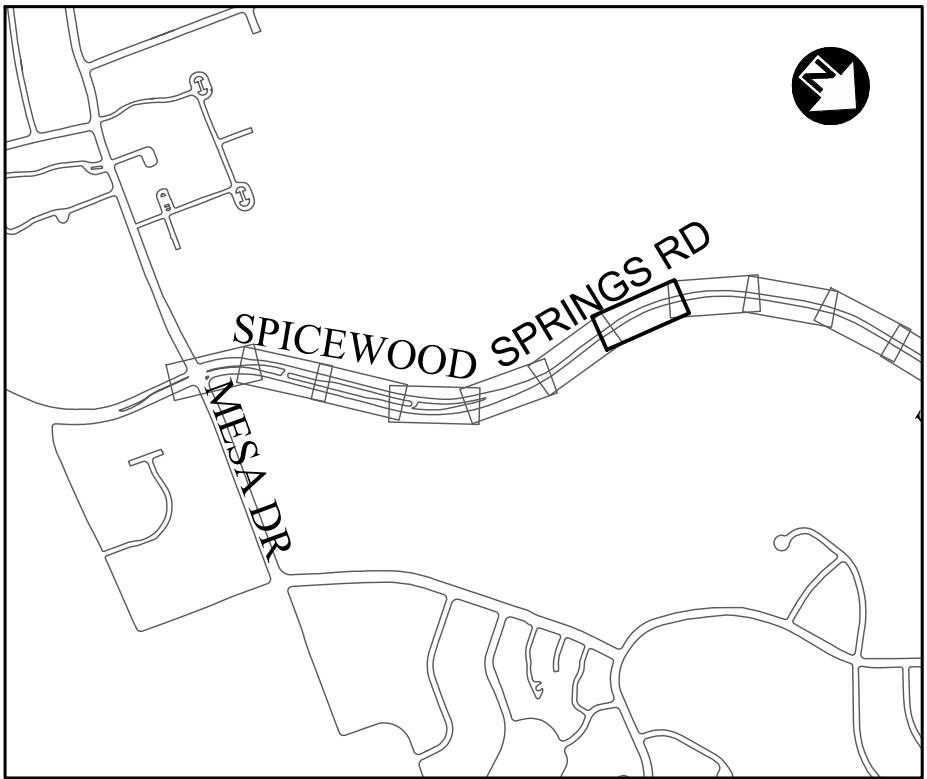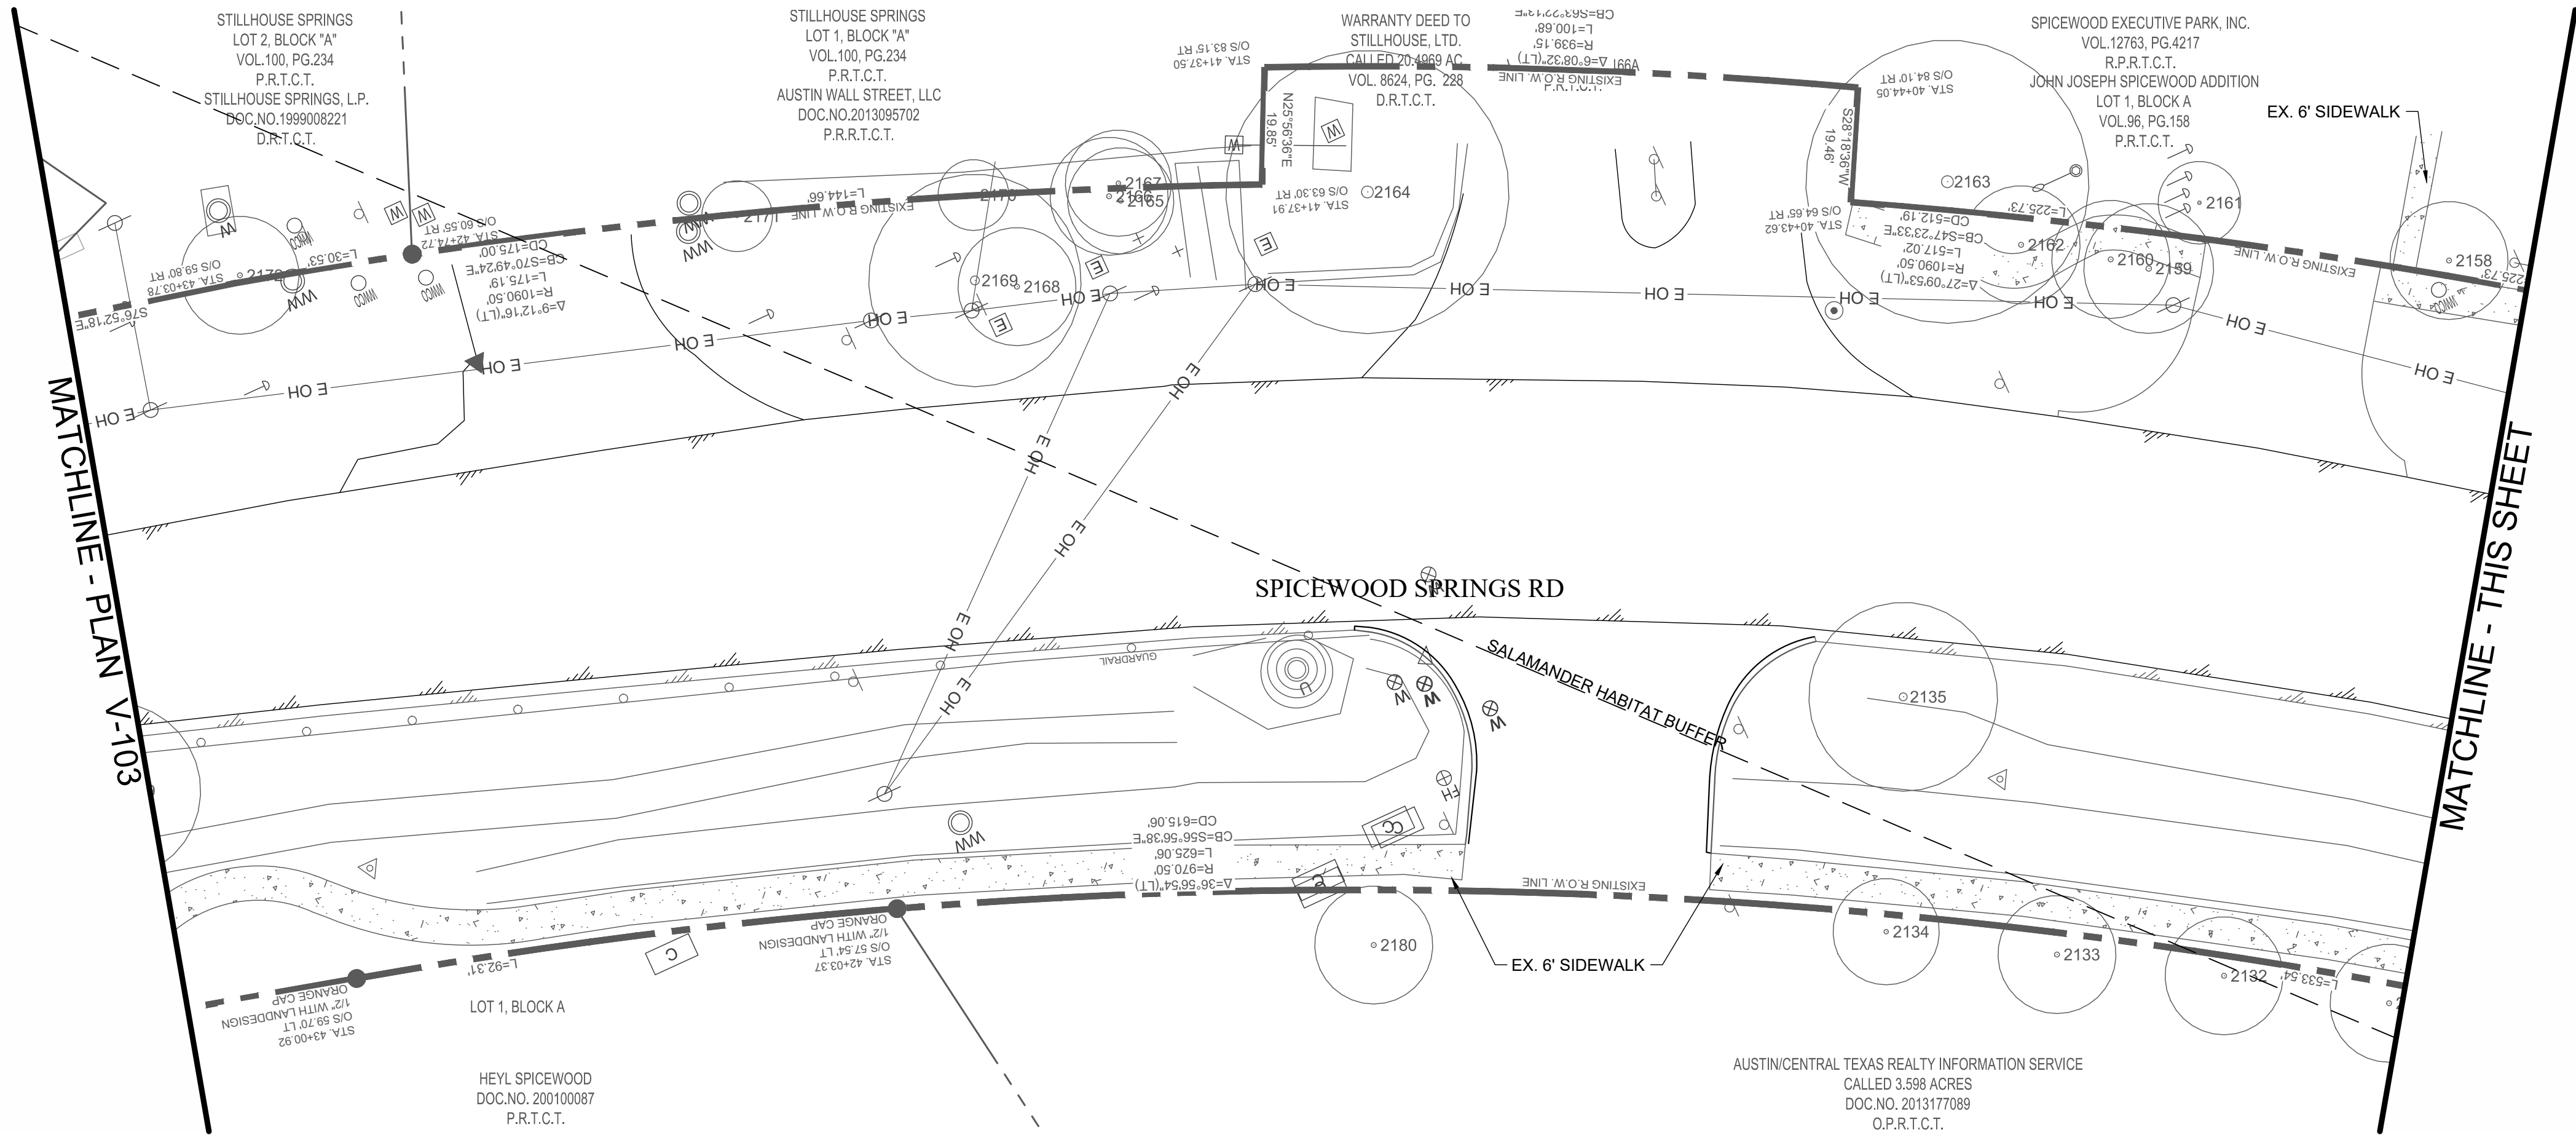

PRELIMINARY


THIS DOCUMENT IS RELEASED FOR THE PURPOSE OF INTERIM REVIEW UNDER THE AUTHORITY OF JENNIFER MASSIE-GORE, P.E. LIC. # 93704 10/12/2018.

IT IS NOT TO BE USED FOR CONSTRUCTION, BIDDING OR PERMIT PURPOSES.

CITY OF AUSTIN, TEXAS
PUBLIC WORKS DEPARTMENT
ENGINEERING SERVICES DIVISION







SPICEWOOD SPRINGS ROAD
REGIONAL MOBILITY IMPROVEMENTS

EXISTING CONDITIONS PLAN SPICEWOOD SPRINGS
RD. - SHEET 4 OF 8

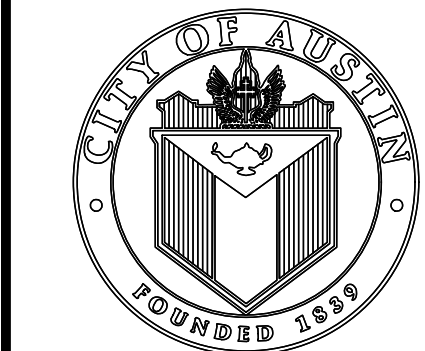

NOTES	NAME	DATE
SURVEY BY	HALFF	12/17
DRAWN BY	MS	03/18
DESIGNED BY	MS	03/18
CHECKED BY		
REVIEWED BY	JMG	



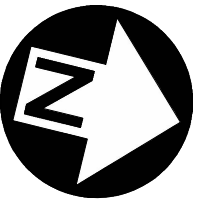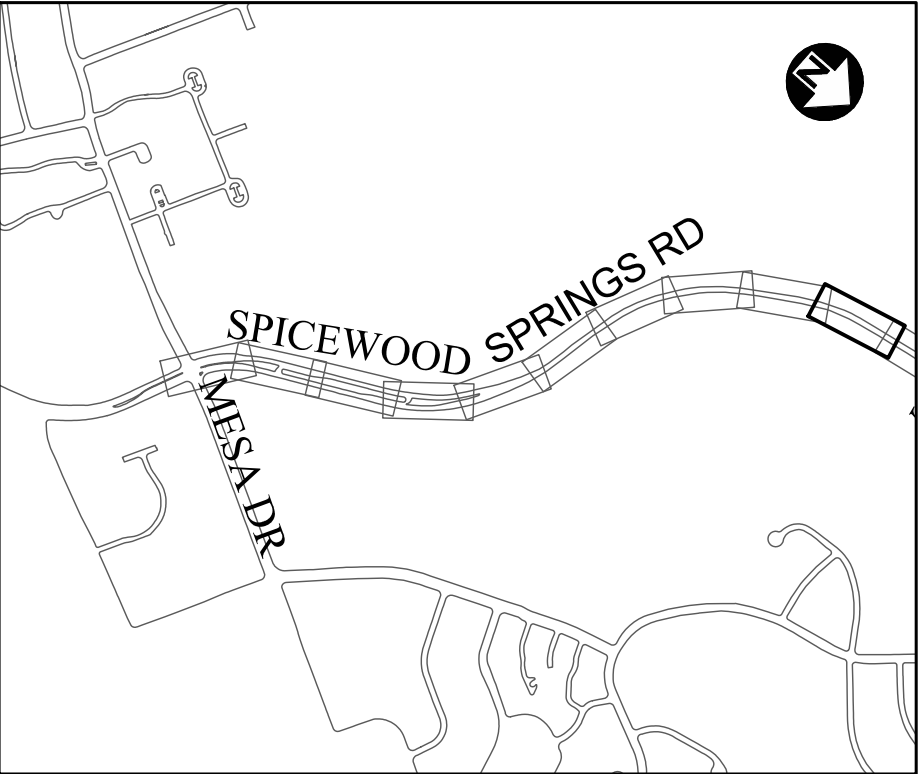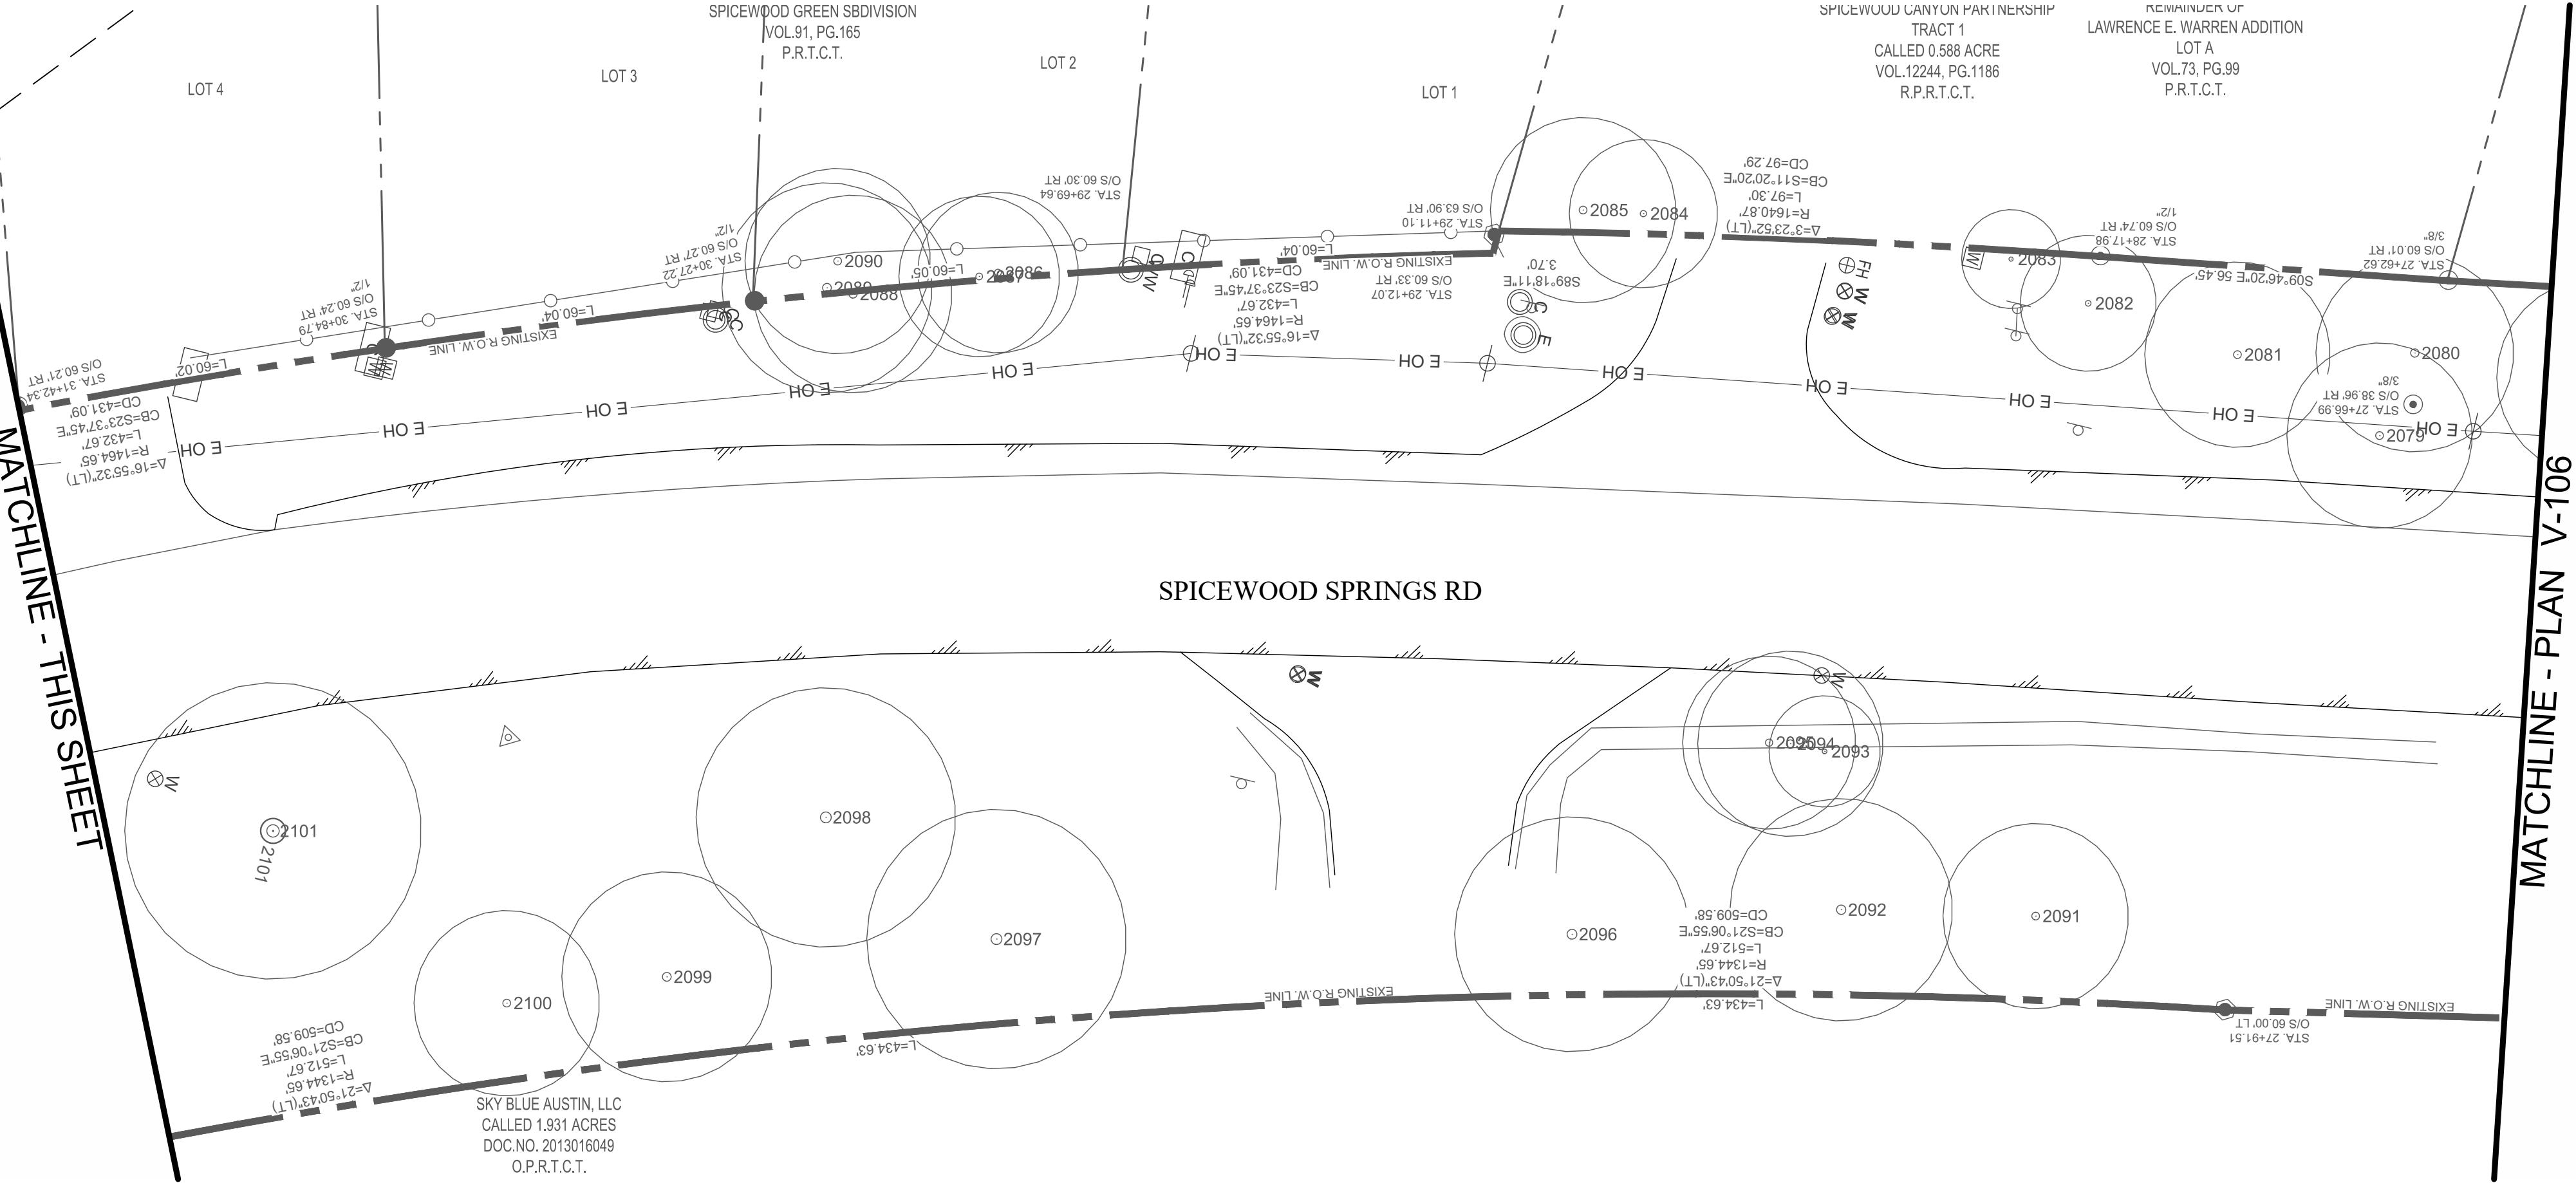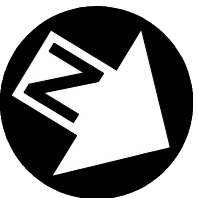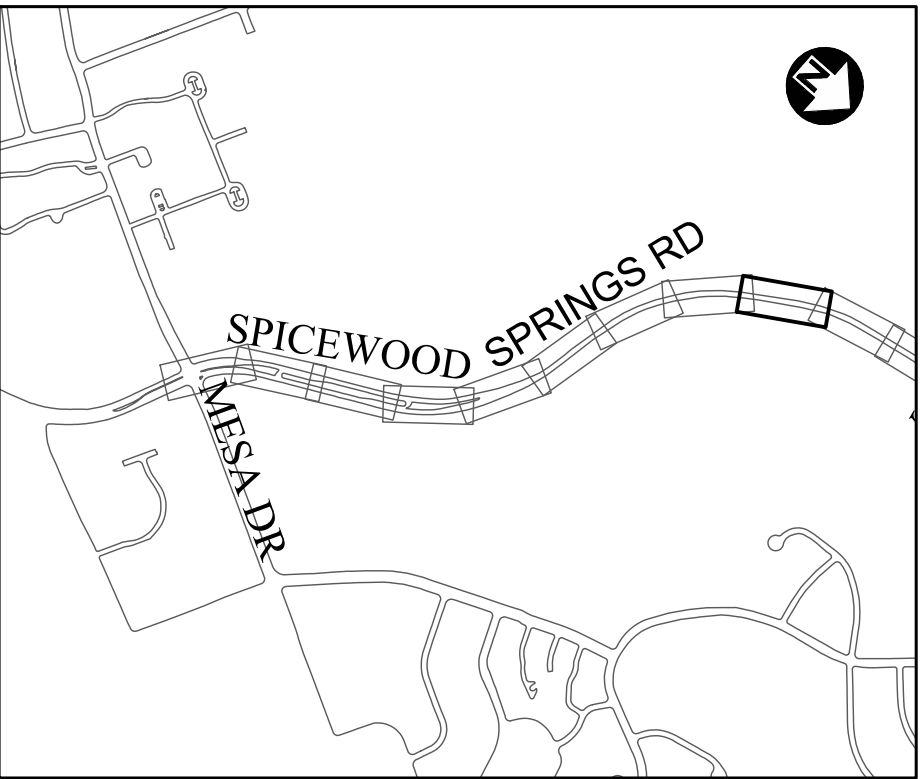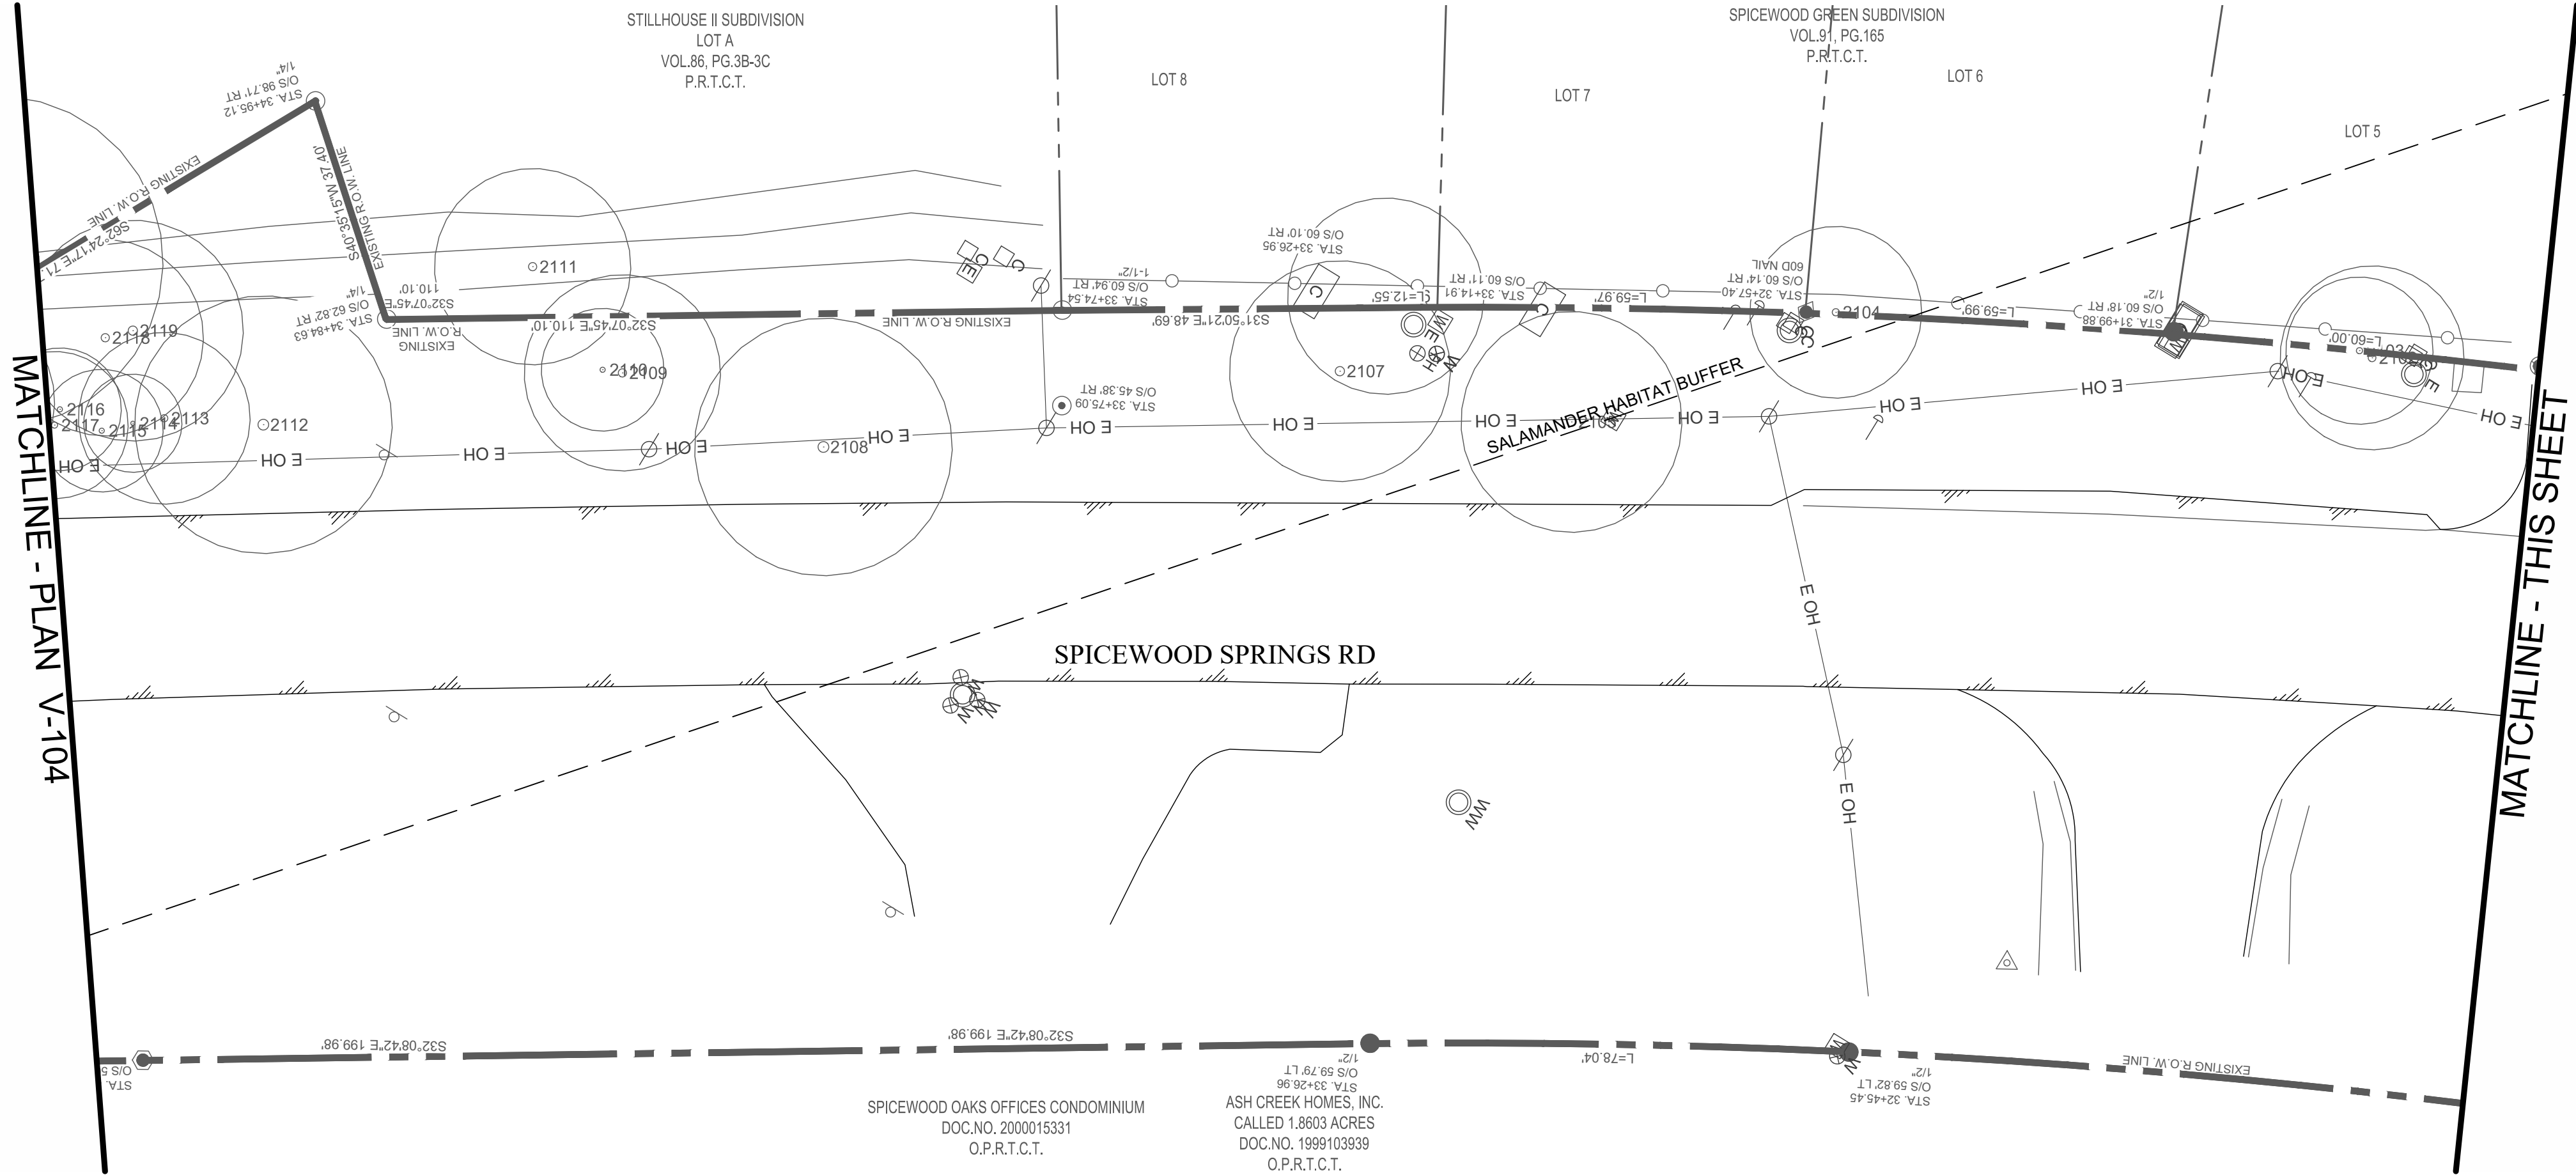

PRELIMINARY

THIS DOCUMENT IS RELEASED FOR THE PURPOSE OF INTERIM REVIEW UNDER THE AUTHORITY OF JENNIFER MASSIE-GORE, P.E. LIC. # 93704 10/12/2018.

IT IS NOT TO BE USED FOR CONSTRUCTION, BIDDING OR PERMIT PURPOSES.


CITY OF AUSTIN, TEXAS
PUBLIC WORKS DEPARTMENT
ENGINEERING SERVICES DIVISION

SPICEWOOD SPRINGS ROAD
REGIONAL MOBILITY IMPROVEMENTS


EXISTING CONDITIONS PLAN SPICEWOOD SPRINGS RD. - SHEET 5 OF 8





NOTES	NAME	DATE
SURVEY BY	HALFF	12/17
DRAWN BY	MS	03/18
DESIGNED BY	MS	03/18
CHECKED BY		
REVIEWED BY	JMG	

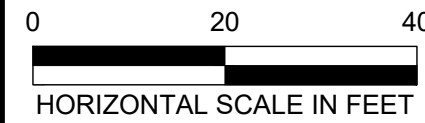


MATCHLINE - PLAN V-105

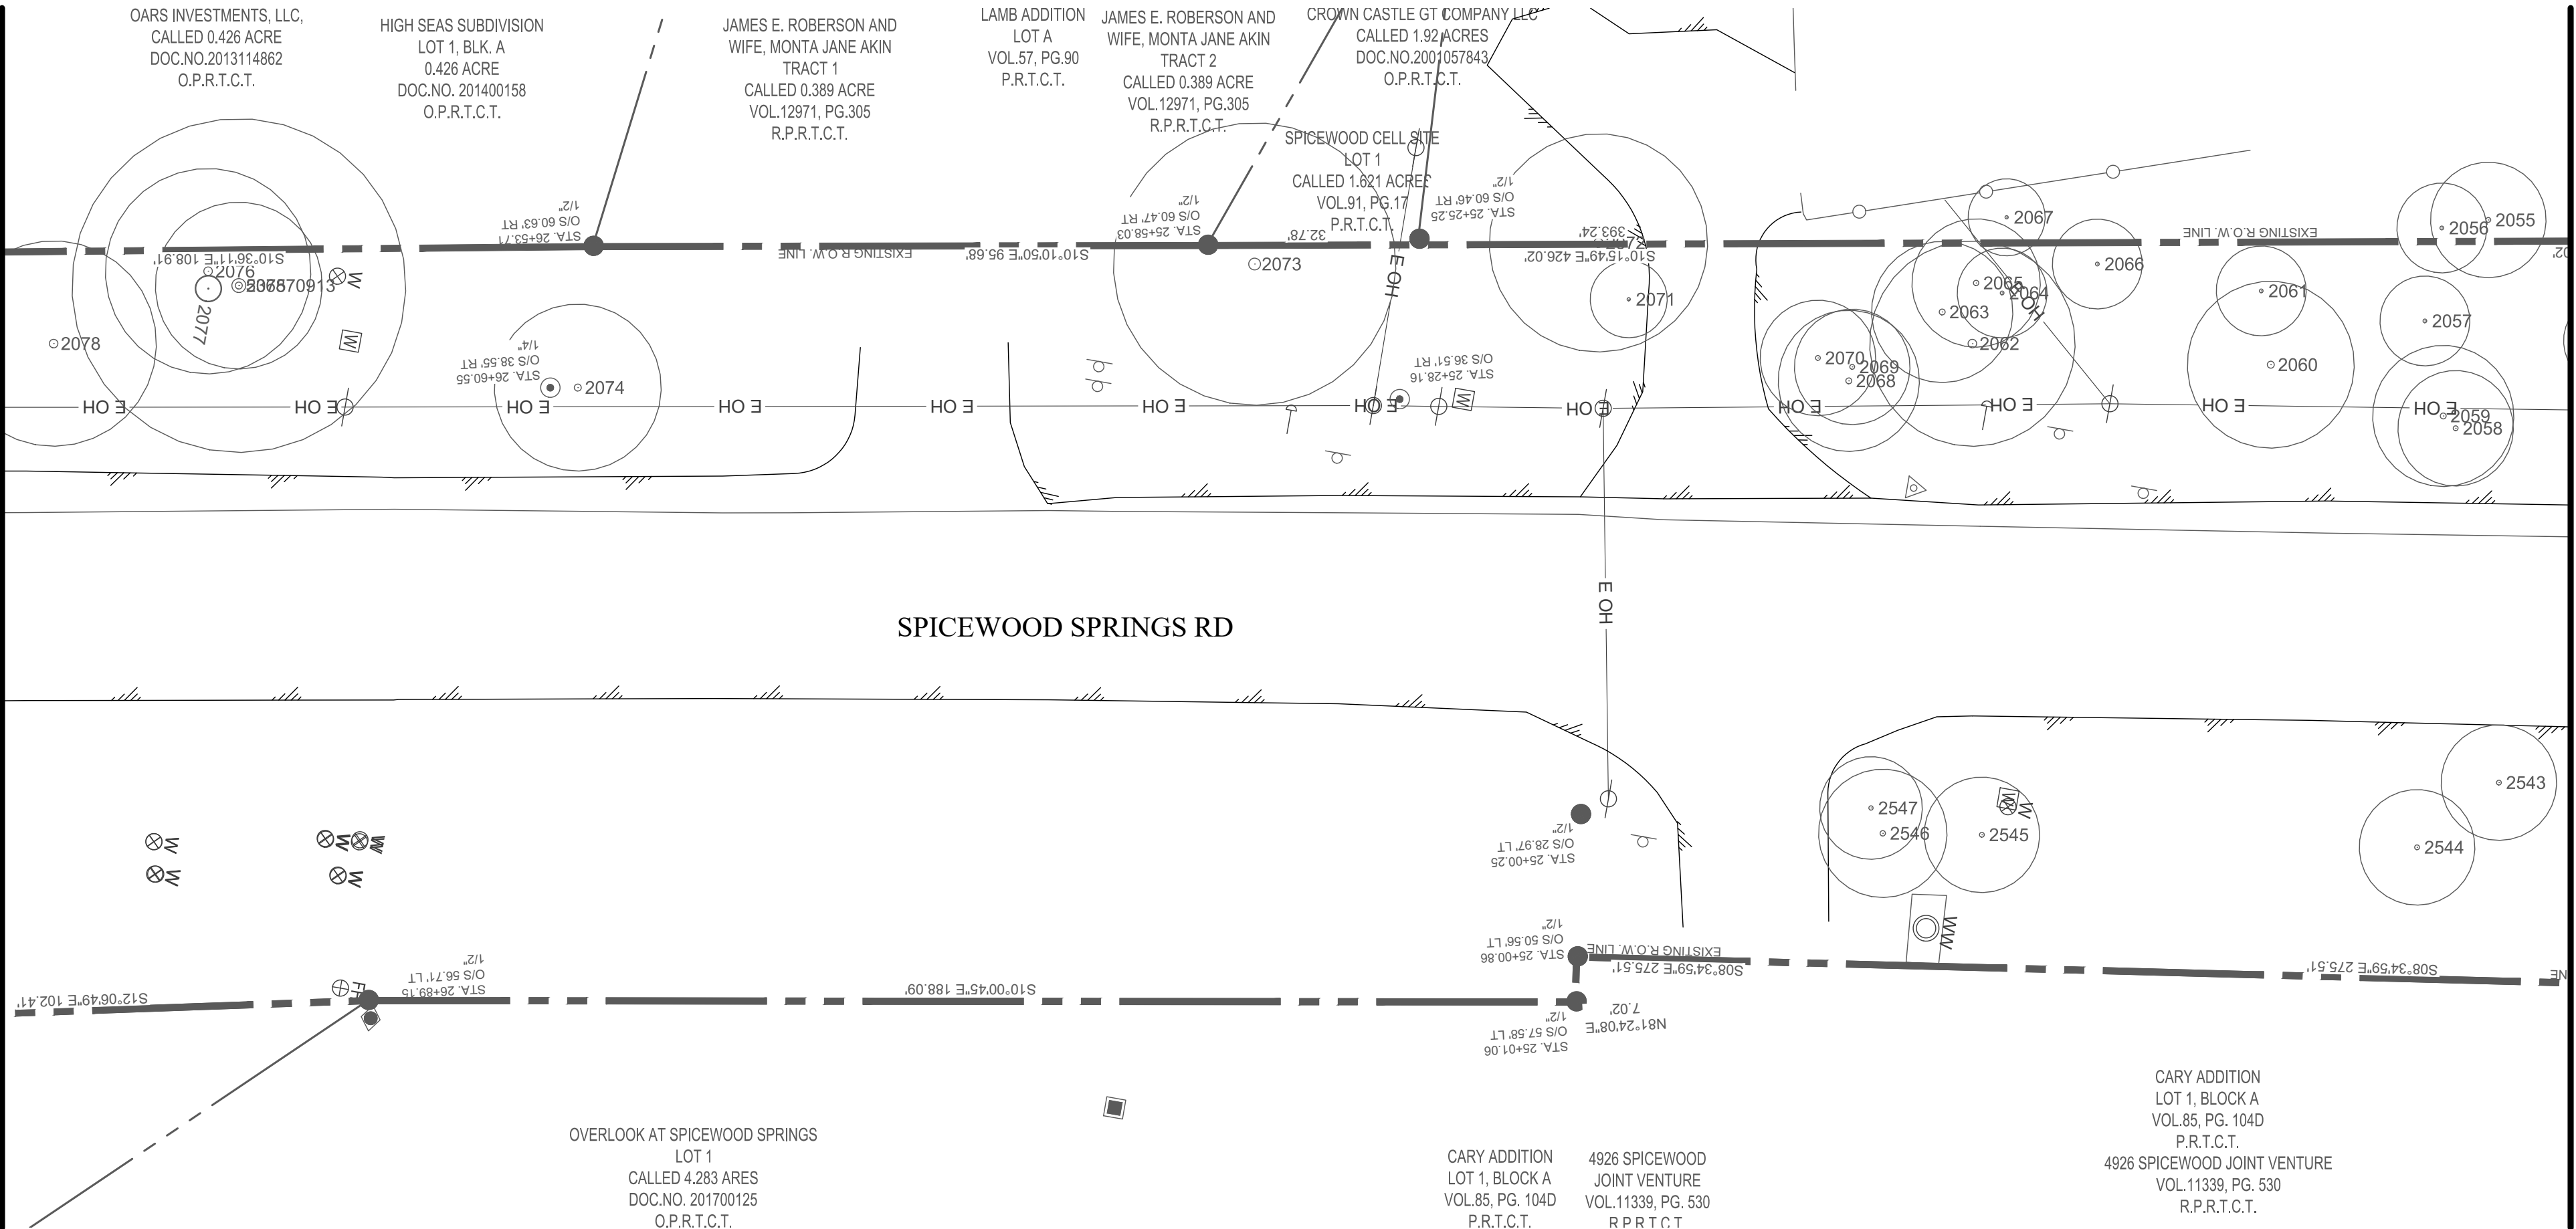



MATCHLINE - THIS SHEET

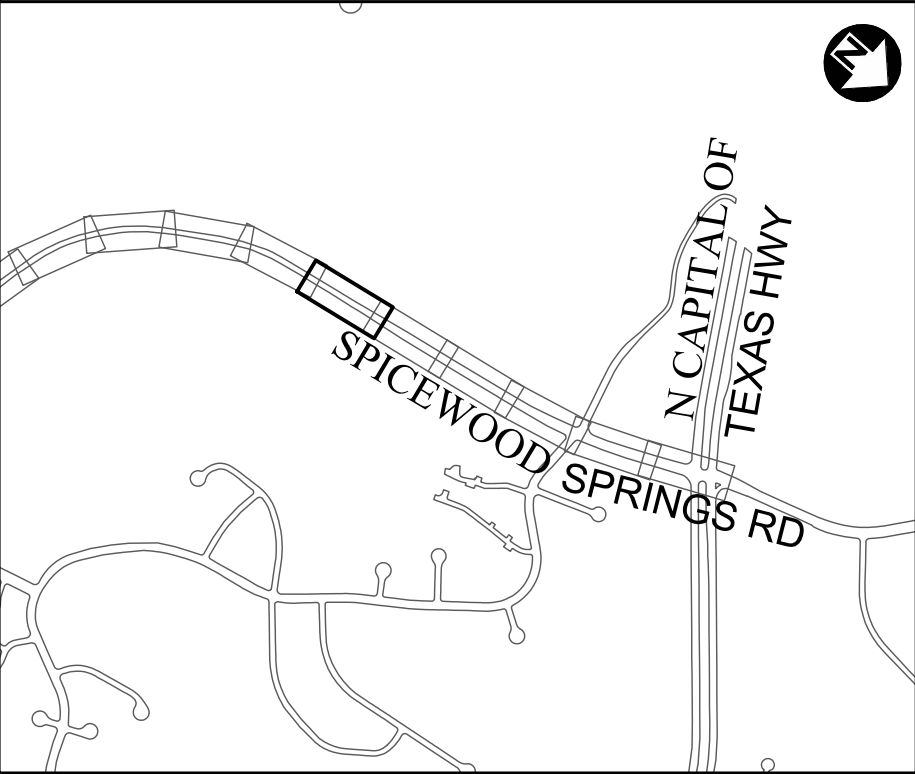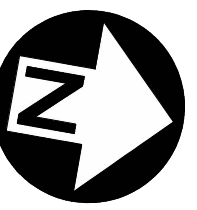

MATCHLINE - THIS SHEET

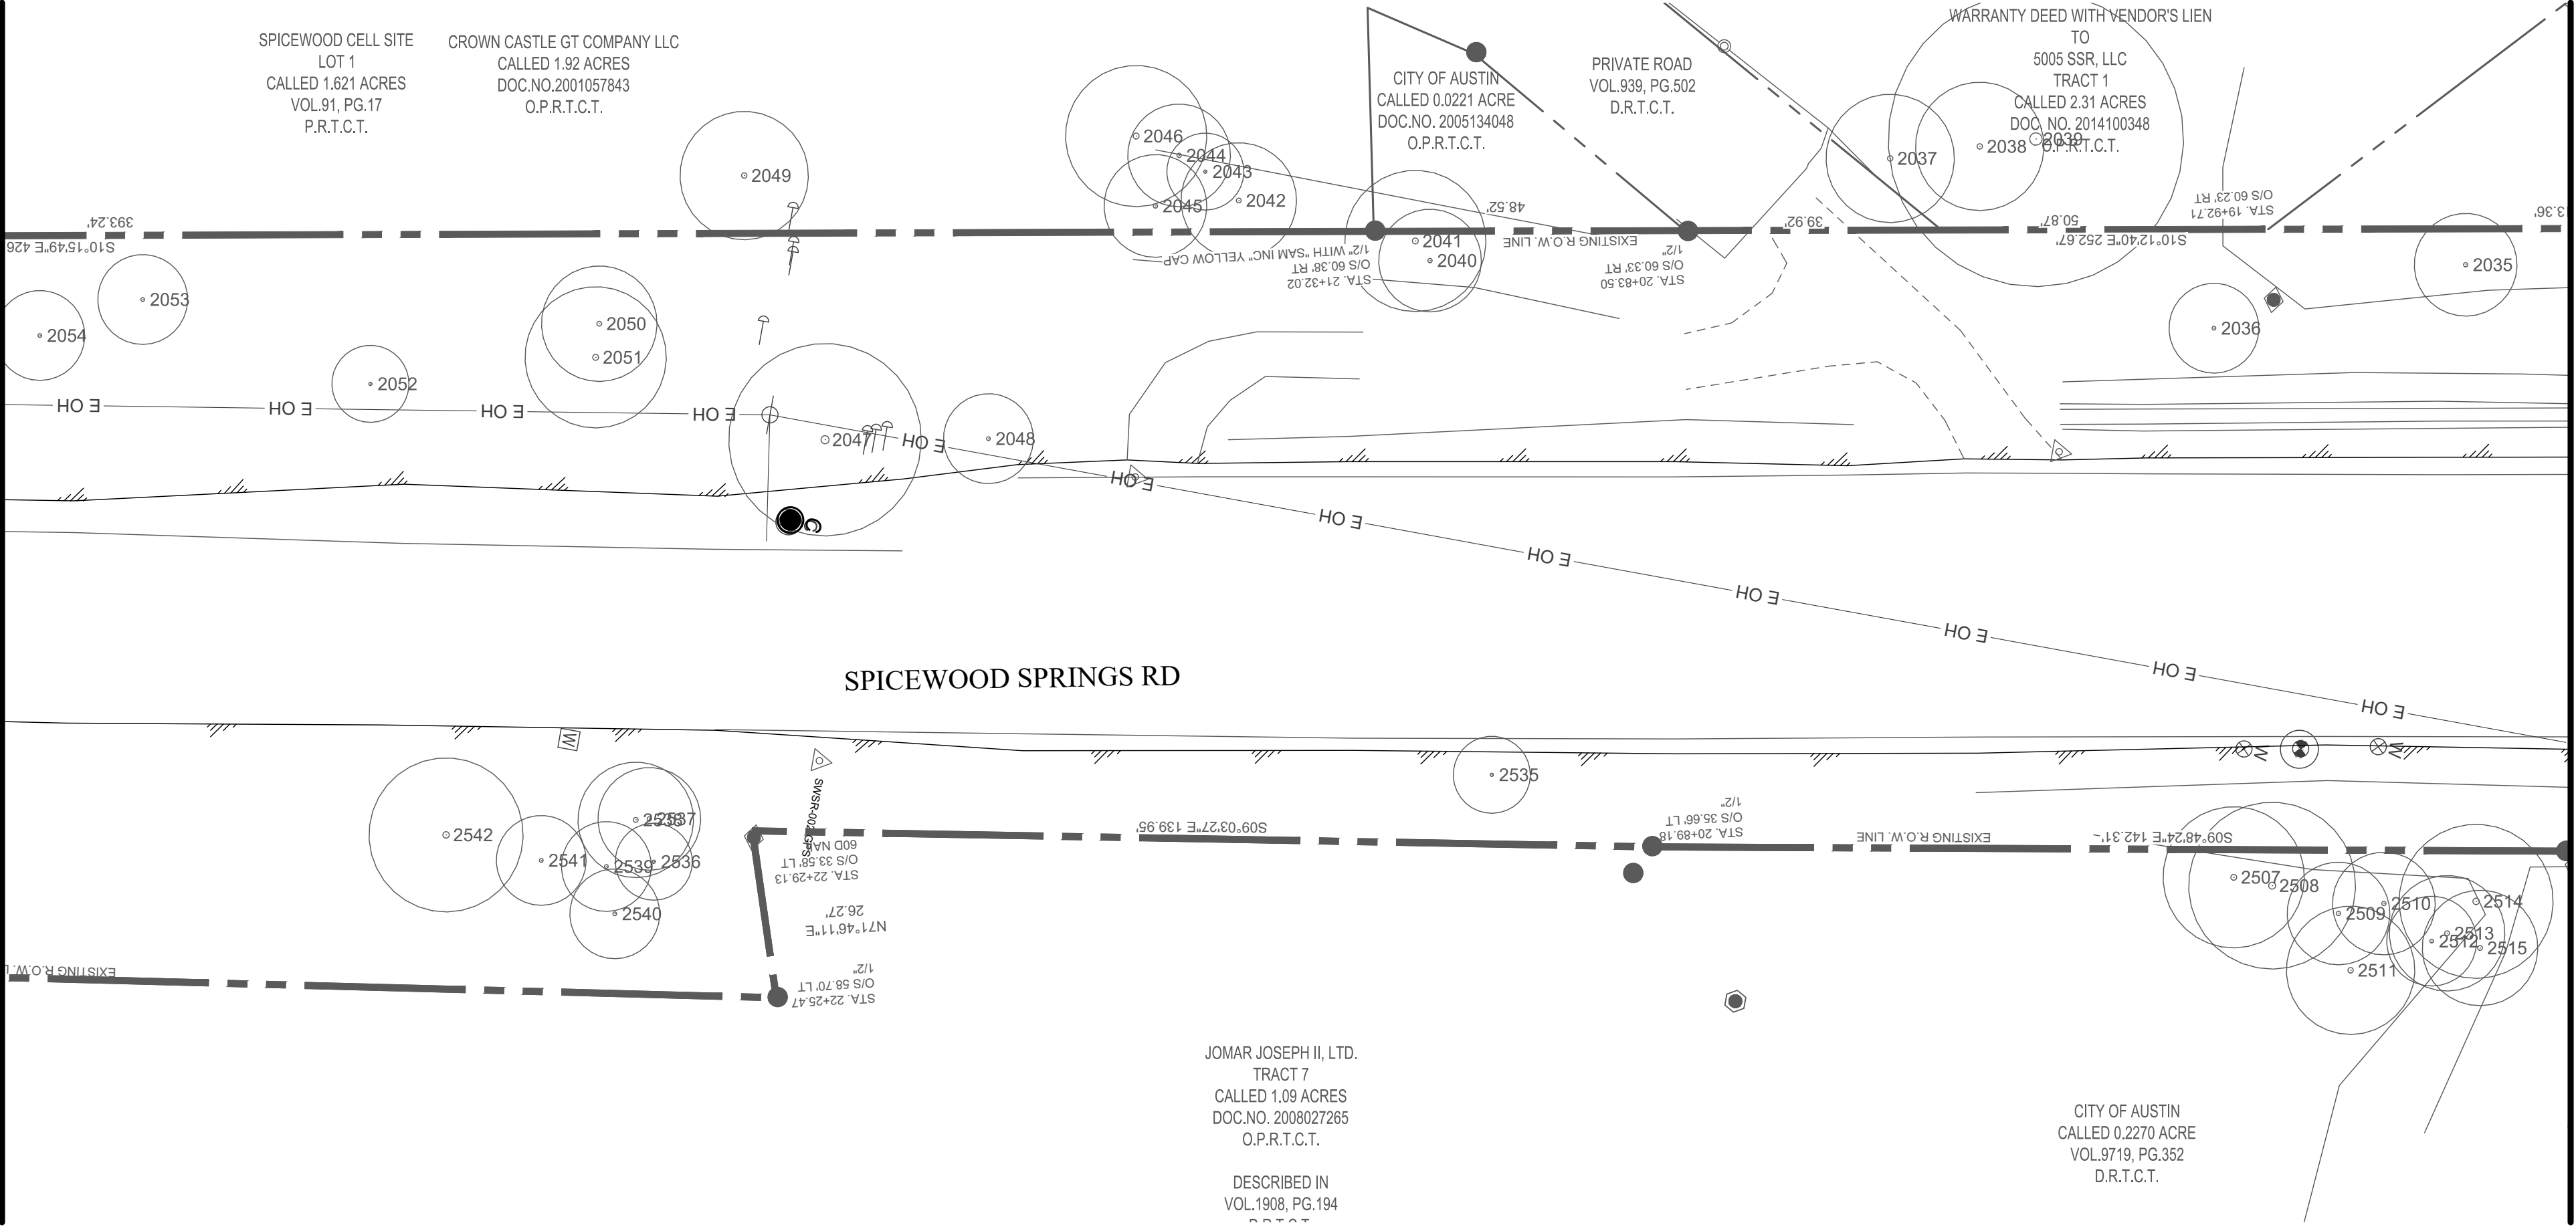

MATCHLINE - PLAN V-107

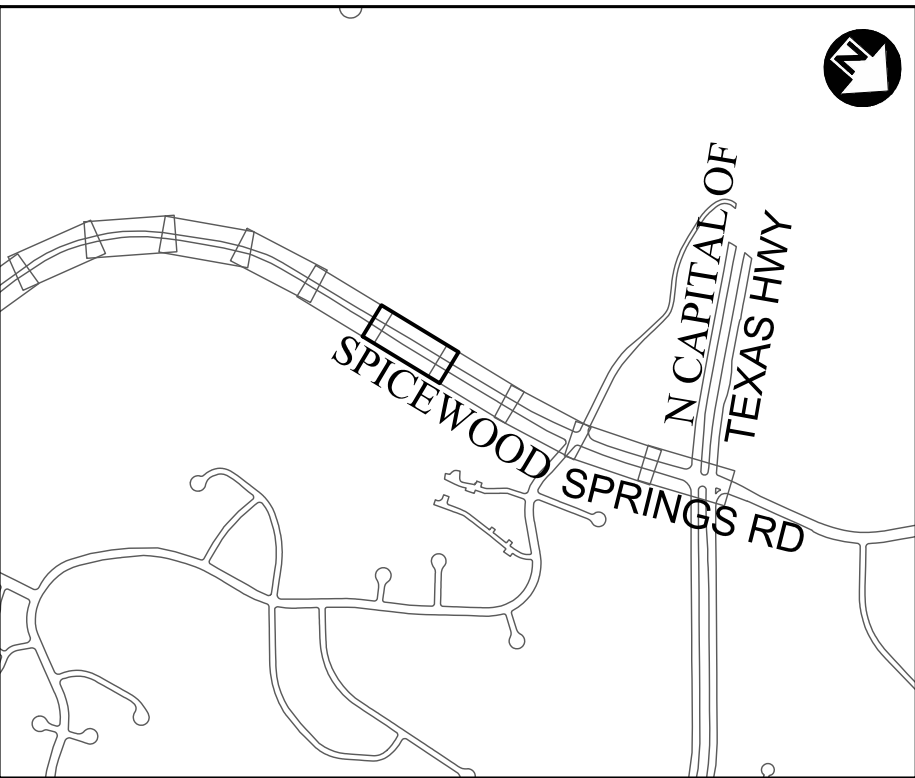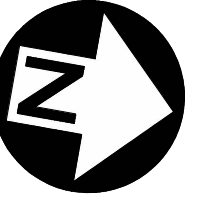

PRELIMINARY


THIS DOCUMENT IS RELEASED FOR THE PURPOSE OF INTERIM REVIEW UNDER THE AUTHORITY OF JENNIFER MASSIE-GORE, P.E. LIC. # 93704 10/12/2018.







IT IS NOT TO BE USED FOR CONSTRUCTION, BIDDING OR PERMIT PURPOSES.

CITY OF AUSTIN, TEXAS
PUBLIC WORKS DEPARTMENT
ENGINEERING SERVICES DIVISION

SPICEWOOD SPRINGS ROAD
REGIONAL MOBILITY IMPROVEMENTS

EXISTING CONDITIONS PLAN SPICEWOOD SPRINGS RD. - SHEET 6 OF 8

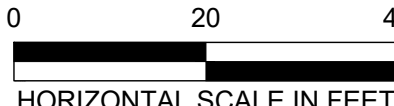		
NOTES	NAME	DATE
SURVEY BY	HALFF	12/17
DRAWN BY	MS	03/18
DESIGNED BY	MS	03/18
CHECKED BY		
REVIEWED BY	JMG	
 HORIZONTAL SCALE IN FEET		
V106	11	OF 32

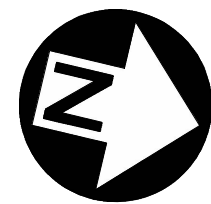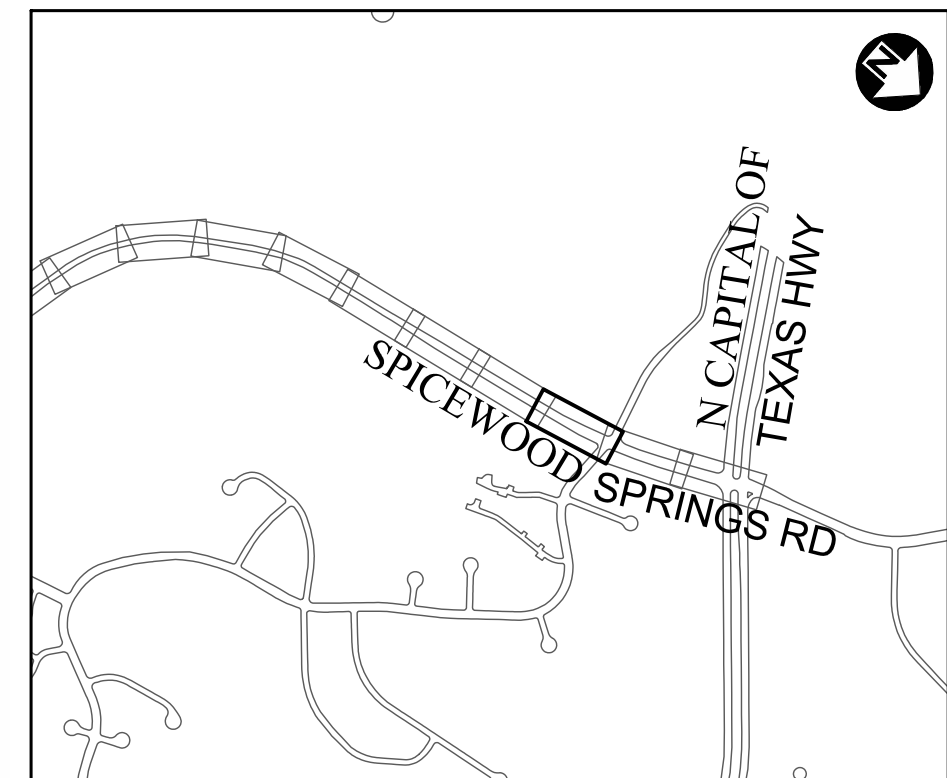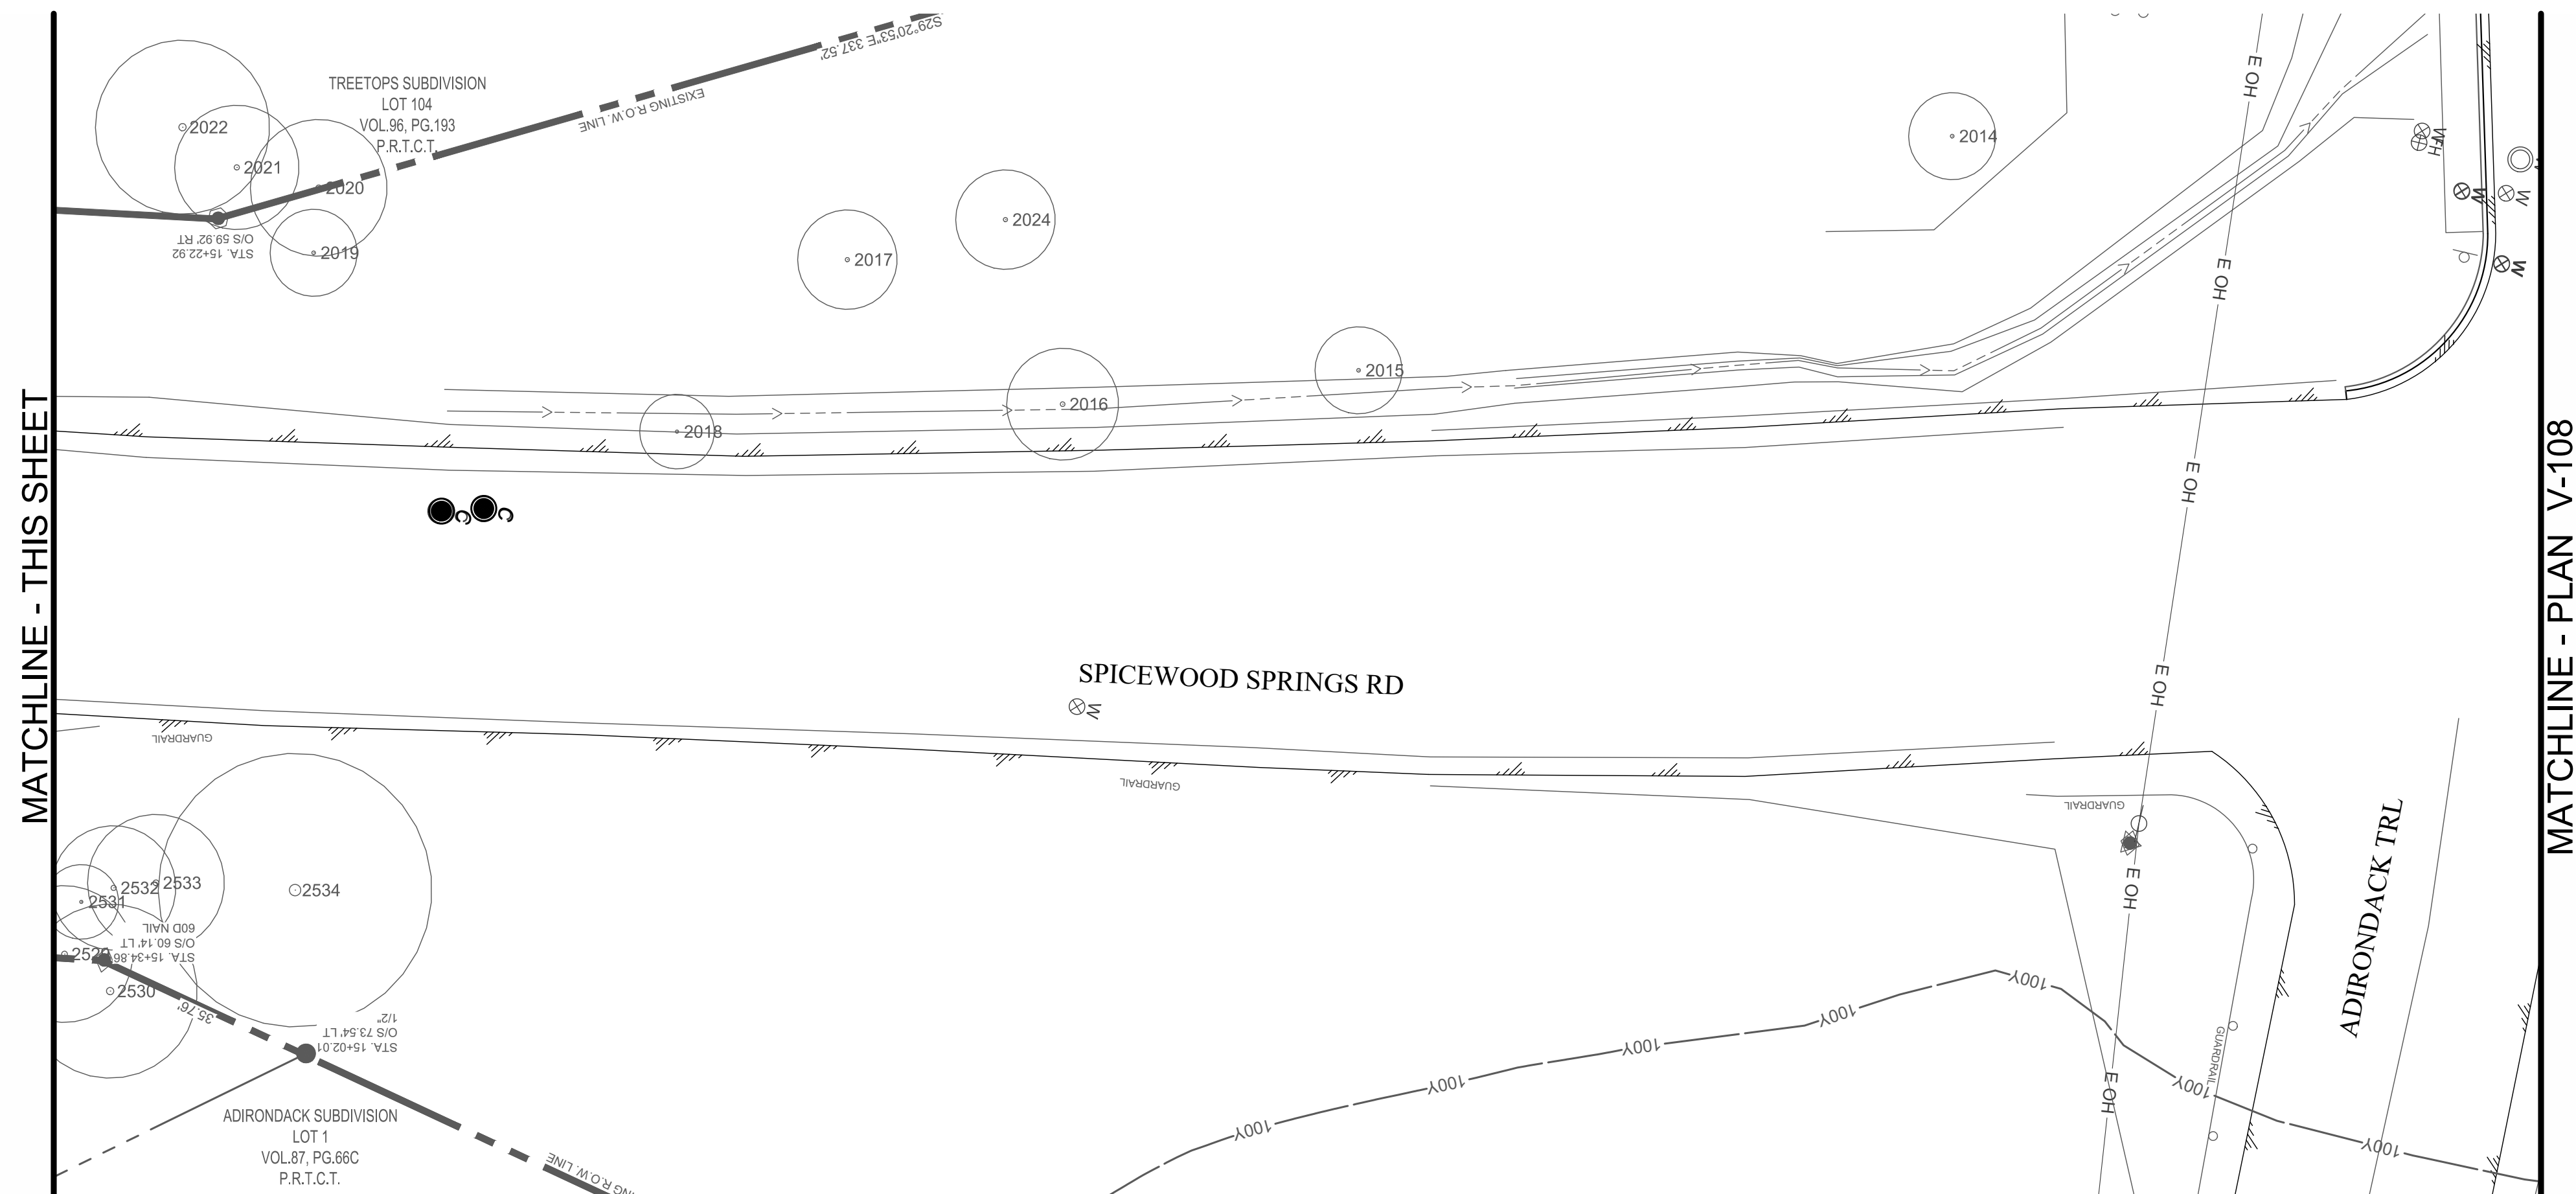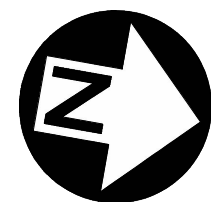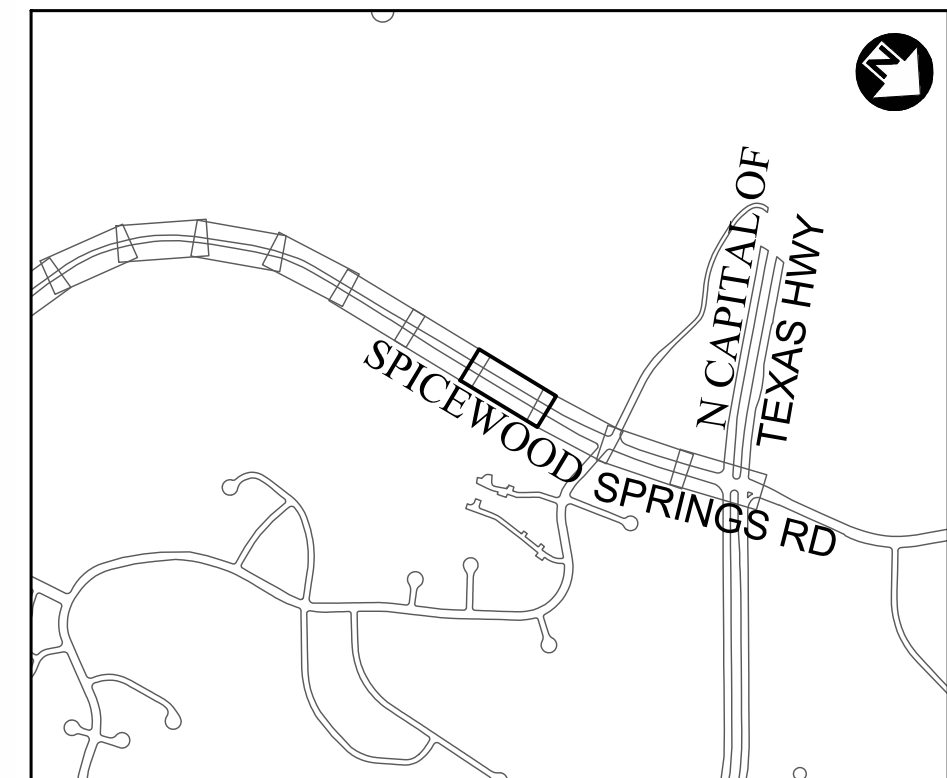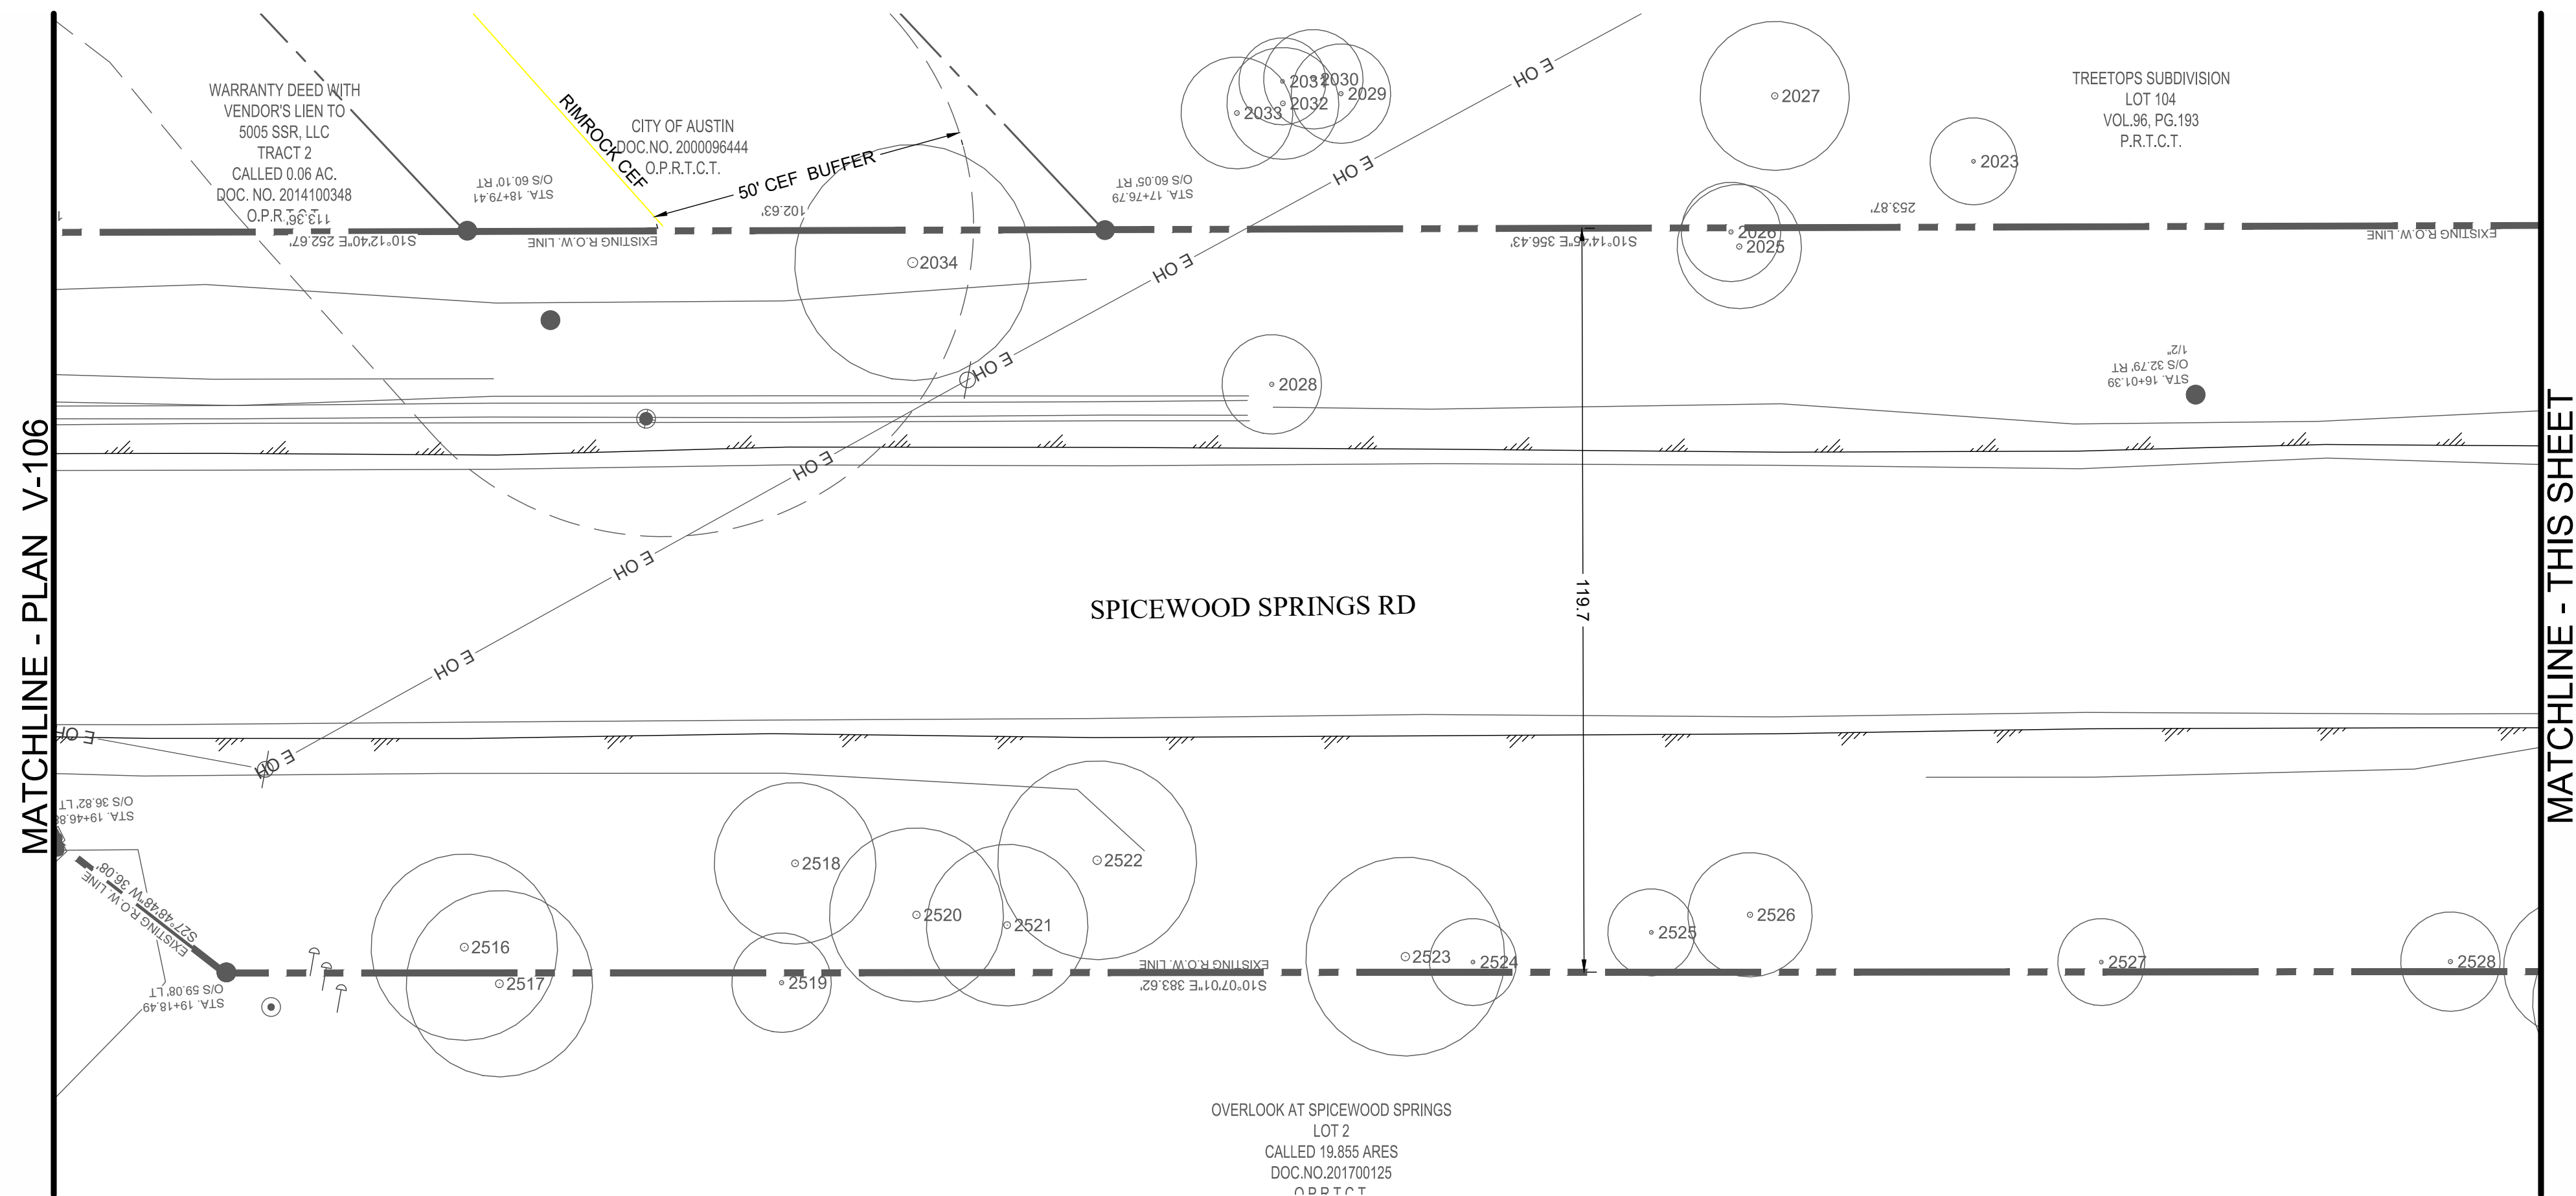[illegible]

PRELIMINARY

THIS DOCUMENT IS RELEASED
FOR THE PURPOSE OF INTERIM
REVIEW UNDER
THE AUTHORITY OF
JENNIFER MASSIE-GORE, P.E.
LIC. # 93704
10/12/2018.

IT IS NOT TO BE USED FOR
CONSTRUCTION, BIDDING OR
PERMIT PURPOSES.

CITY OF AUSTIN, TEXAS
PUBLIC WORKS DEPARTMENT
ENGINEERING SERVICES DIVISION

SPICEWOOD SPRINGS ROAD REGIONAL MOBILITY IMPROVEMENTS

EXISTING CONDITIONS PLAN SPICEWOOD SPRINGS
RD. - SHEET 7 OF 8



NOTES	NAME	DATE
SURVEY BY	HALFF	12/17
DRAWN BY	MS	03/18
DESIGNED BY	MS	03/18
CHECKED BY		
REVIEWED BY	JMG	

