



● 2006年10月1日起，凡在境内销售货物或提供应税劳务、服务的企业，其开具的增值税专用发票，必须通过增值税防伪税控系统开具。

[illegible]

- [illegible]


SITE DATA

[illegible]

SECTION 2.3.2. OPTIONS

- 1) PROVIDES PROTECTION & BICYCLE CONNECTIONS FROM ADJACENT PARCELS
- 2) LIMITS CURB CUTS
- 3) INTERNAL UTILITIES IN DRIVE BAYS

SCALE: 1" = 40'

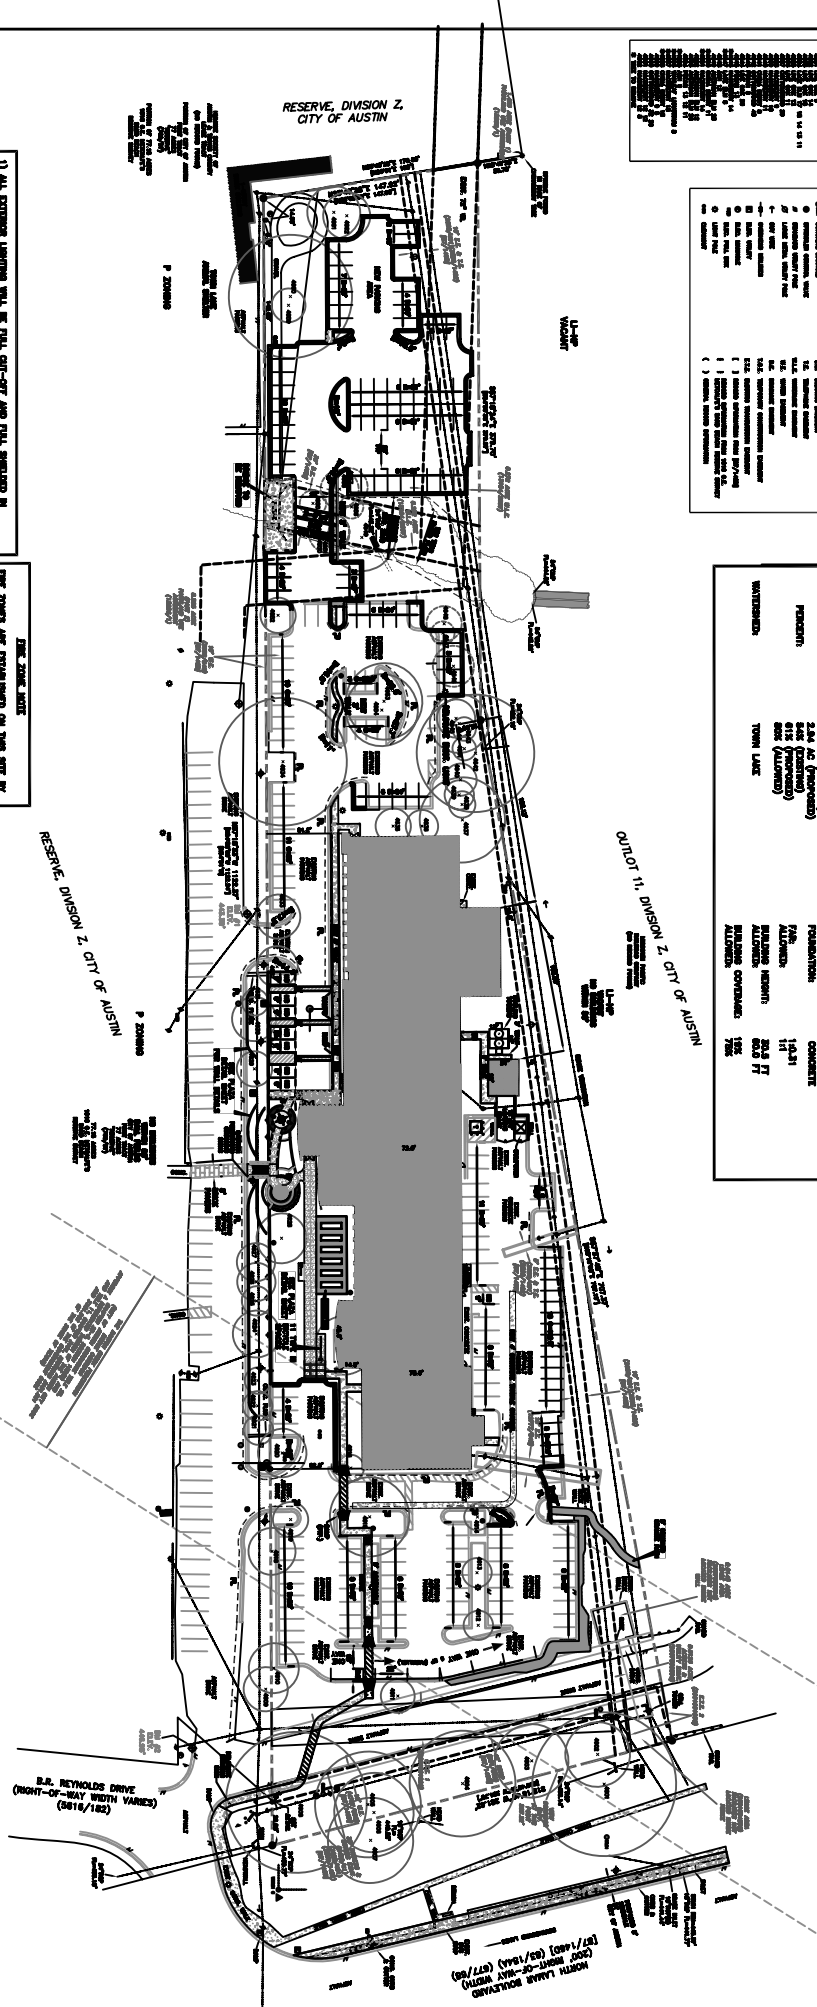

- 1) ALL EXISTING LIGHTING WILL BE LEFT ON-OFF AND WILL REMAIN IN COMPLIANCE WITH REGULATORY 2.5.4. ALL SET LIGHTING TO BE LOCATED ON THE BUILDING WILL BE IN COMPLIANCE WITH REGULATORY 2.5.4. AND WILL BE IDENTIFIED BY THE LIGHTING DESIGNER. ALL EXISTING LIGHTING TO BE LAMP/LAMP FIXTURES SHALL BE SUBMITTED TO THE DESIGNER FOR APPROVAL. IN ACCORDANCE WITH SECTION 2.5.5.2.
- 2) ALL UTILITIES TO BE DEMONSTRATED
- 3) COMPLIANCE WITH BUILDING DEPARTMENT STRENGTH, ARTICLE 2 OF REGULATORY 2.5.4. SHALL BE MAINTAINED FOR COMPLIANCE DURING BUILDING CONSTRUCTION.

THE ZONES ARE ESTABLISHED ON THIS SITE BY PLANTING THE CLUMPS OR PAYMENTS OF PLANTS IN THE AREAS DESCRIBED ON THE PLAY SHEET. THE ZONES ARE NOTED AS SUCH:

R.

THE WORDS "THE ZONE/TOW ARMY ZONE" WILL BE PLANTED IN AT LEAST THREE INCHES HIGH AT 25 FOOT INTERVALS ALONG THE CURBS OR PAYMENTS.

- PERMANENT LAMINATE**
- D = COMPACT SPACES (7"x17" max.)
S = SMALL SPACES (7"x17" max.)
M = MEDIUM SPACES (7"x17" max.)
L = LARGE SPACES (7"x17" max.)
X = UNOCCUPIED SPACES (7"x17" max.)
- ALL SPACES ARE 30" (max.)
SMALLER SPACES ARE 6.5" (max.)
COMPACT SPACES TO BE LAMINATED
PERMANENT

WATERMONT OVERLAY
SECTION 25-2-721(C)(1)
WILL BE COMPLETED WITH.

SCREENING FOR SOLID WASTE COLLECTION & LOADING AREAS SHALL BE THE SAME AS, OR OF EQUAL QUALITY TO PRINCIPAL BUILDING MATERIALS.

GRIFFIN

ENGINEERING GROUP INC.

REGISTRATION F-834 11711 NORTH LAMAR BLVD., AUSTIN, TEXAS 78755 (512) 836-5113

TOWN LAKE YMCA
1100 WEST CESAR CHAVEZ

LAND USE PLAN

SHEET NUMBER

3 of 17

[illegible]