

Priority One


- a. Replace Existing Bulkhead with Stepped Limestone Boulders and Riparian Plantings
- b. Construct Proposed Parking Areas to Include:
 - 1. Curbed, Paved and Striped Stalls for Approximately 47 Vehicles and 18 Truck/Trailers as Shown
 - 2. Bulb-Outs for Boat Tie Down and Dumpster Enclosure
 - 3. Tree Plantings and Associated Sidewalk Improvements
 - 4. Remove Existing Cable and Bollards at Overflow Area

Priority Two

- a. Replace Boat Dock Decking Material, Cleats and Bumpers
- b. Improve Existing Safety Lighting at Boat Docks
- c. Extend Boat Ramps Further into the Water for Use when Lake Levels are Lowered

Priority Three

- a. Construct Concessionaire Building to Include:
 - 1. Vendor Operating Area with Full Utility Service
 - 2. ADA-Compliant Restroom
 - 3. Associated Connectivity Improvements and Picnic Stations
- b. Construct Additional Boat Dock for Regulatory/Municipal Use and Associated Trail Connection

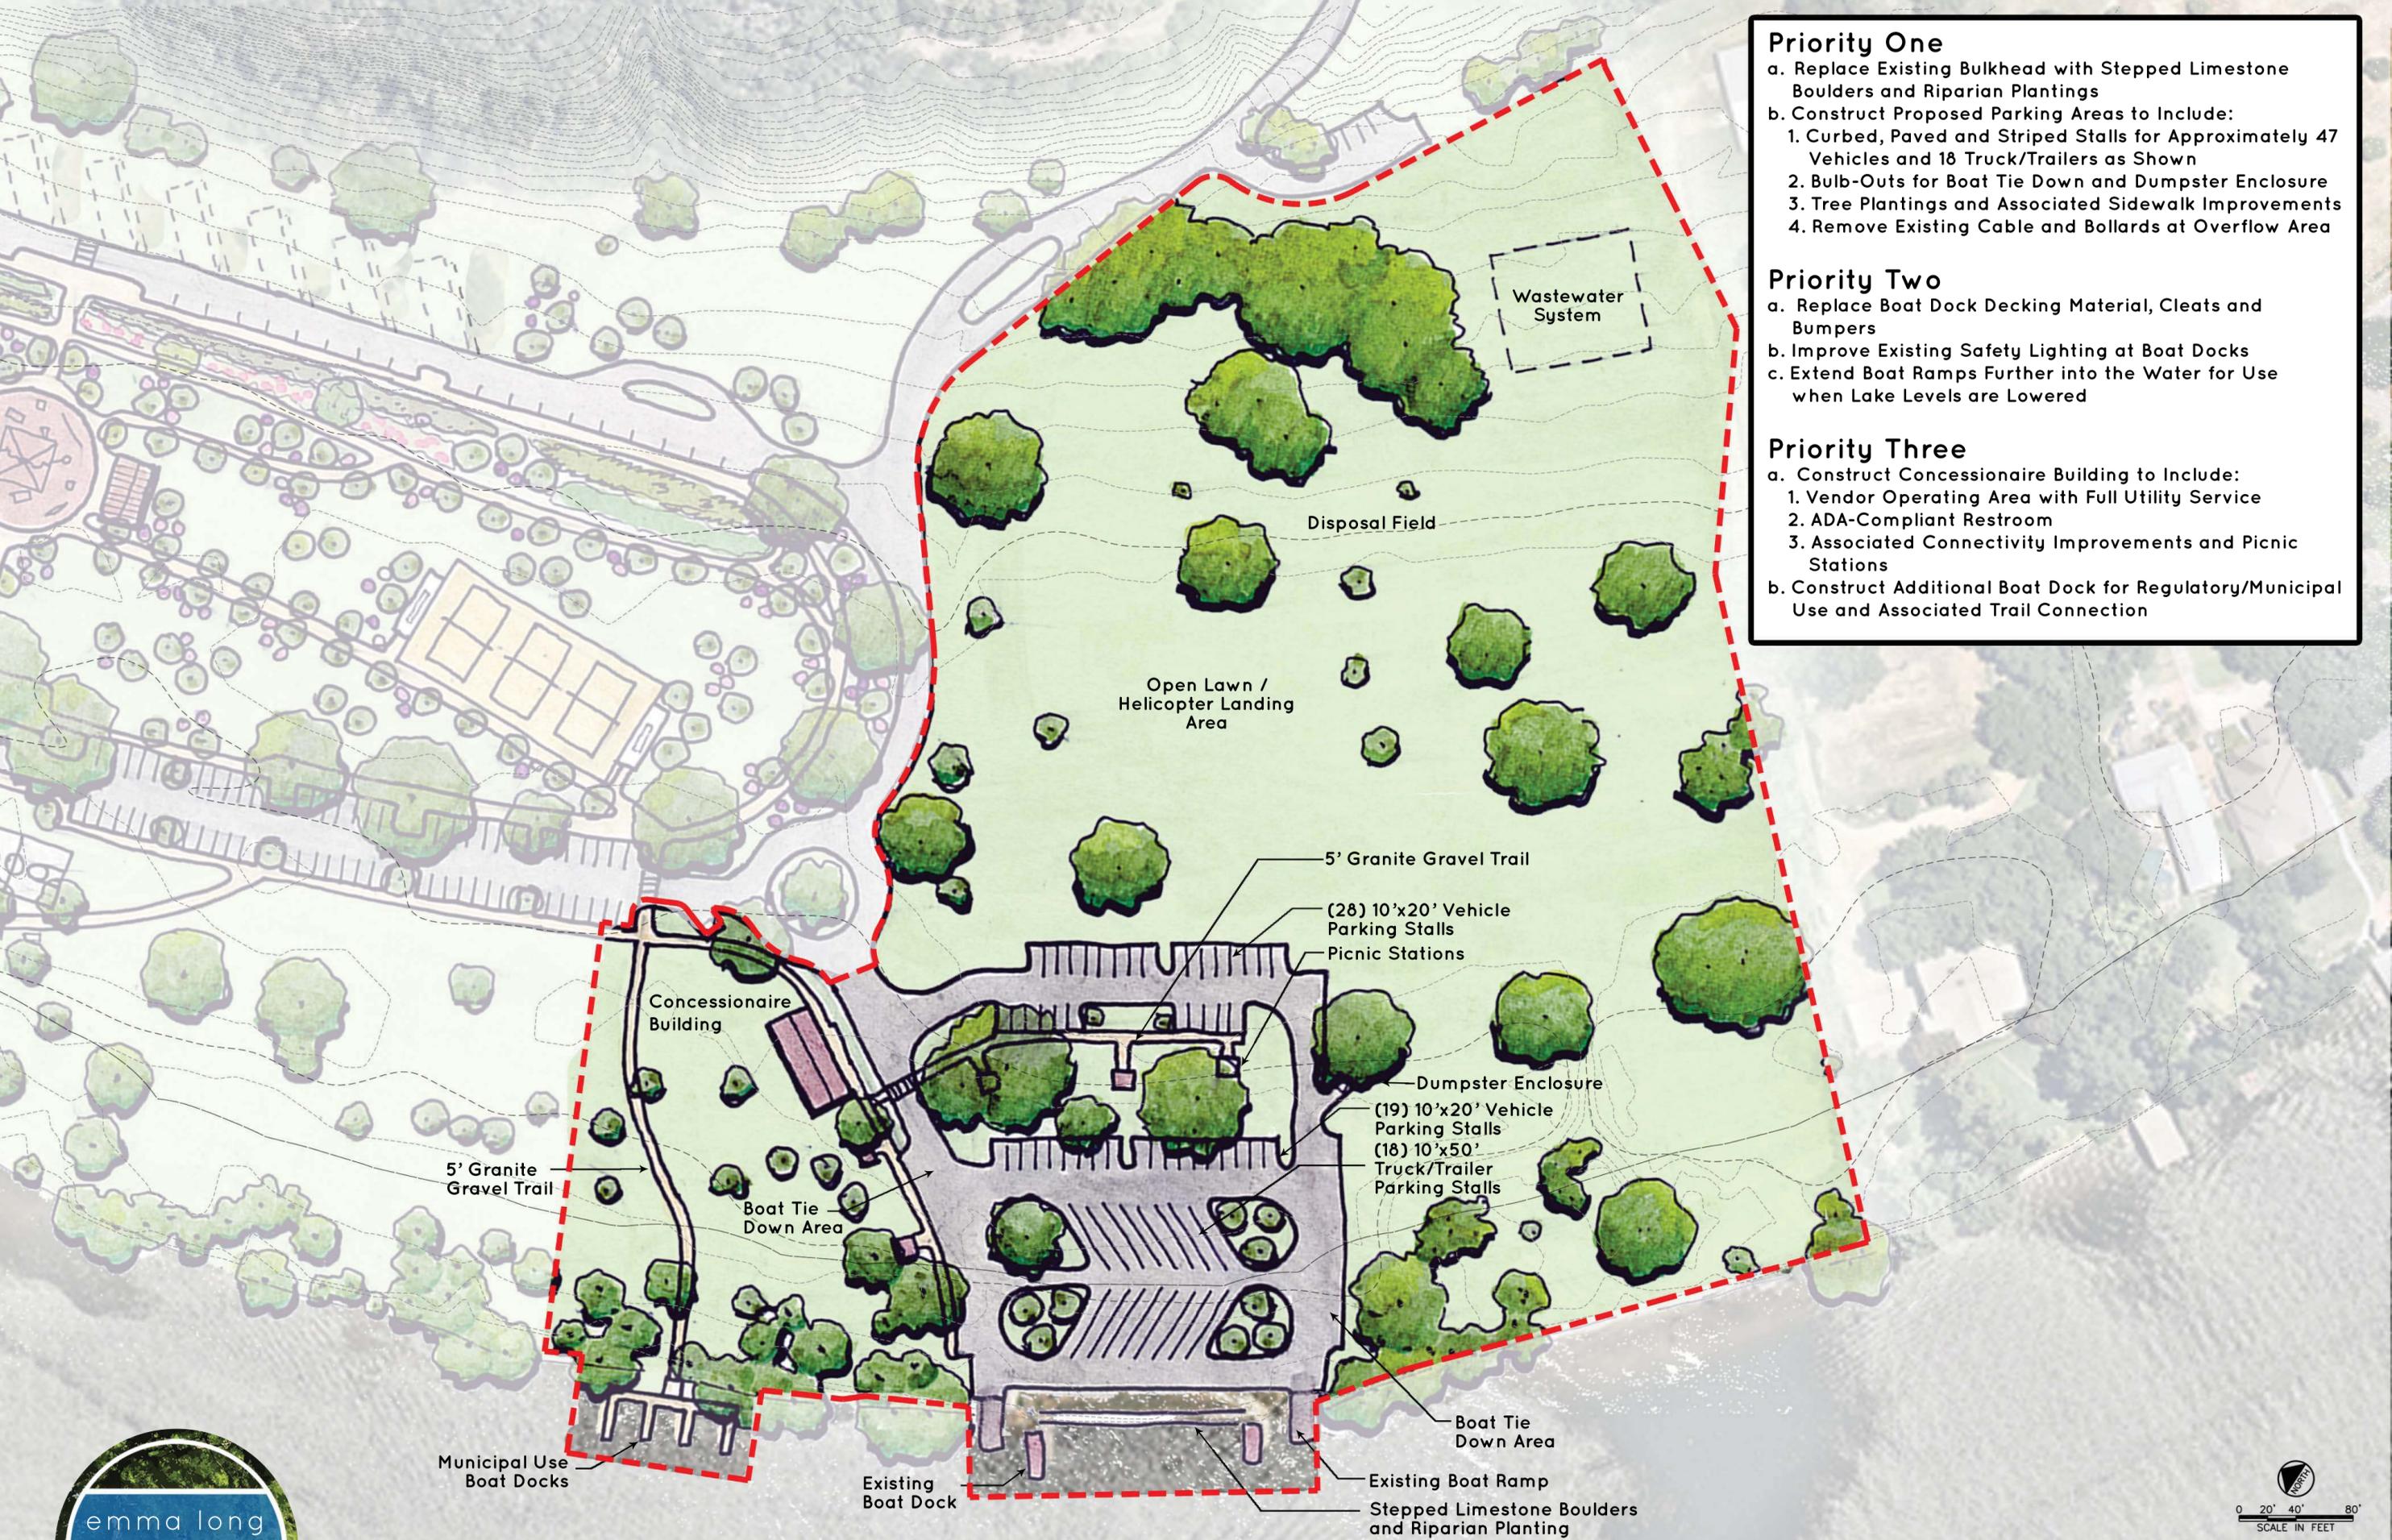

Boat Ramp and Water Access

