



SECTION D | NORTHCREST CYCLE TRACK

1/8" = 1'-0"

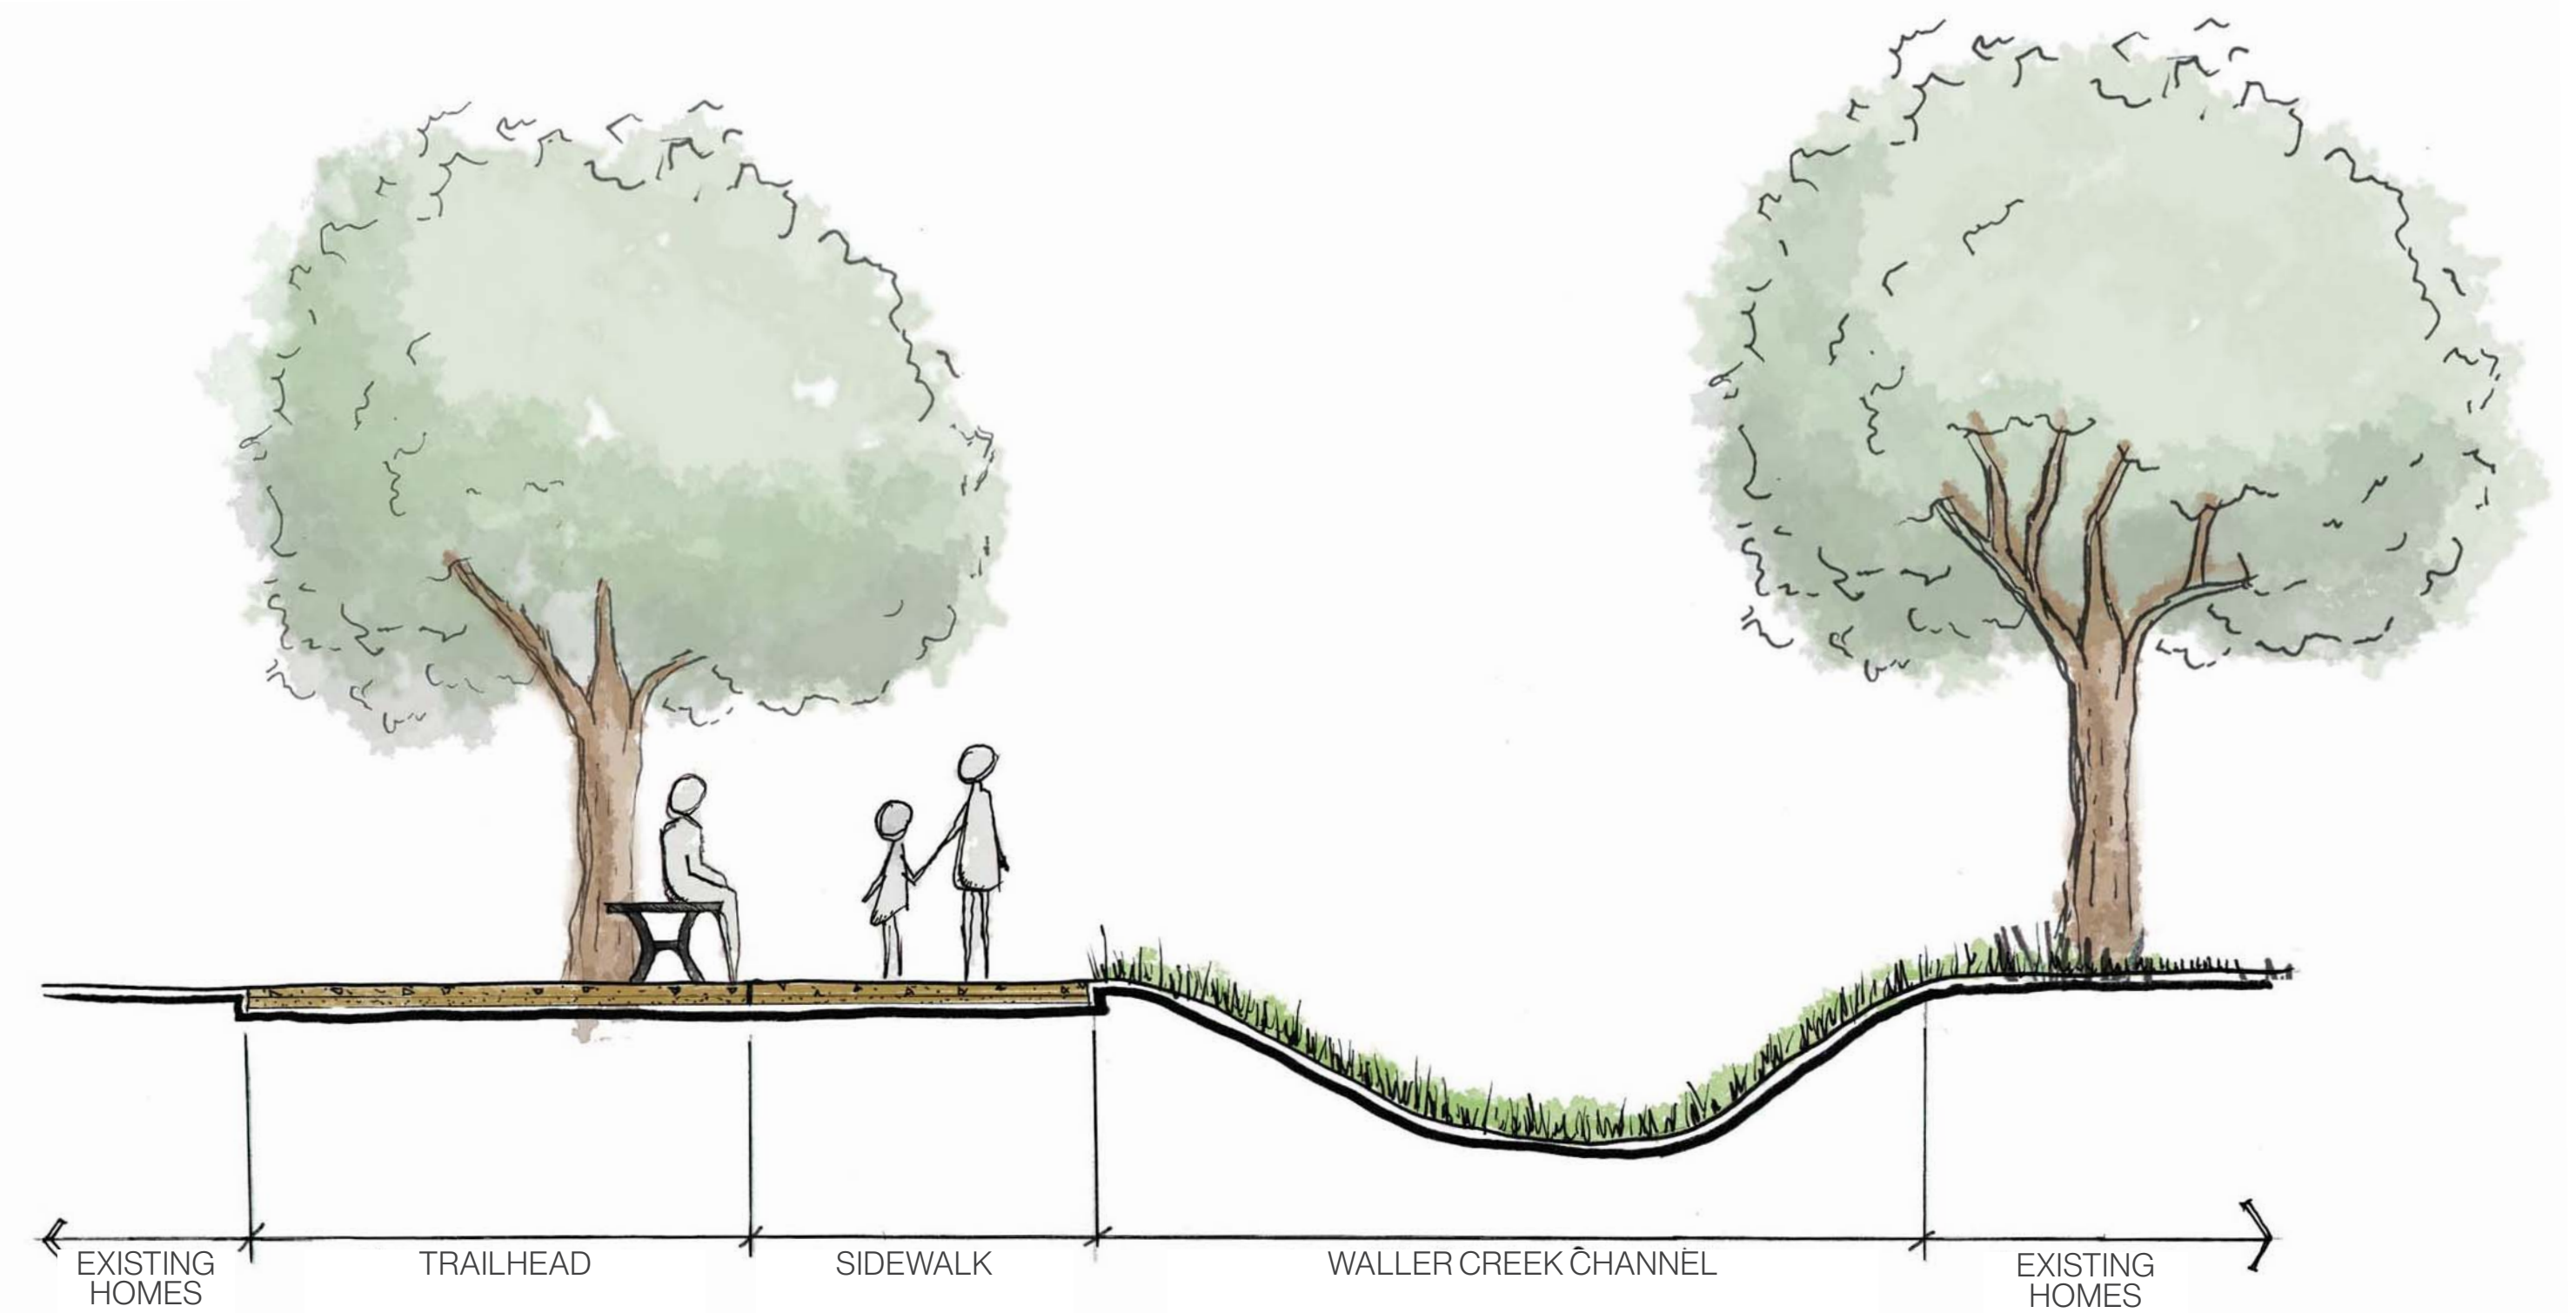

SECTION F | SOUTH GREENBELT AT TRAILHEAD

1/4" = 1'-0"

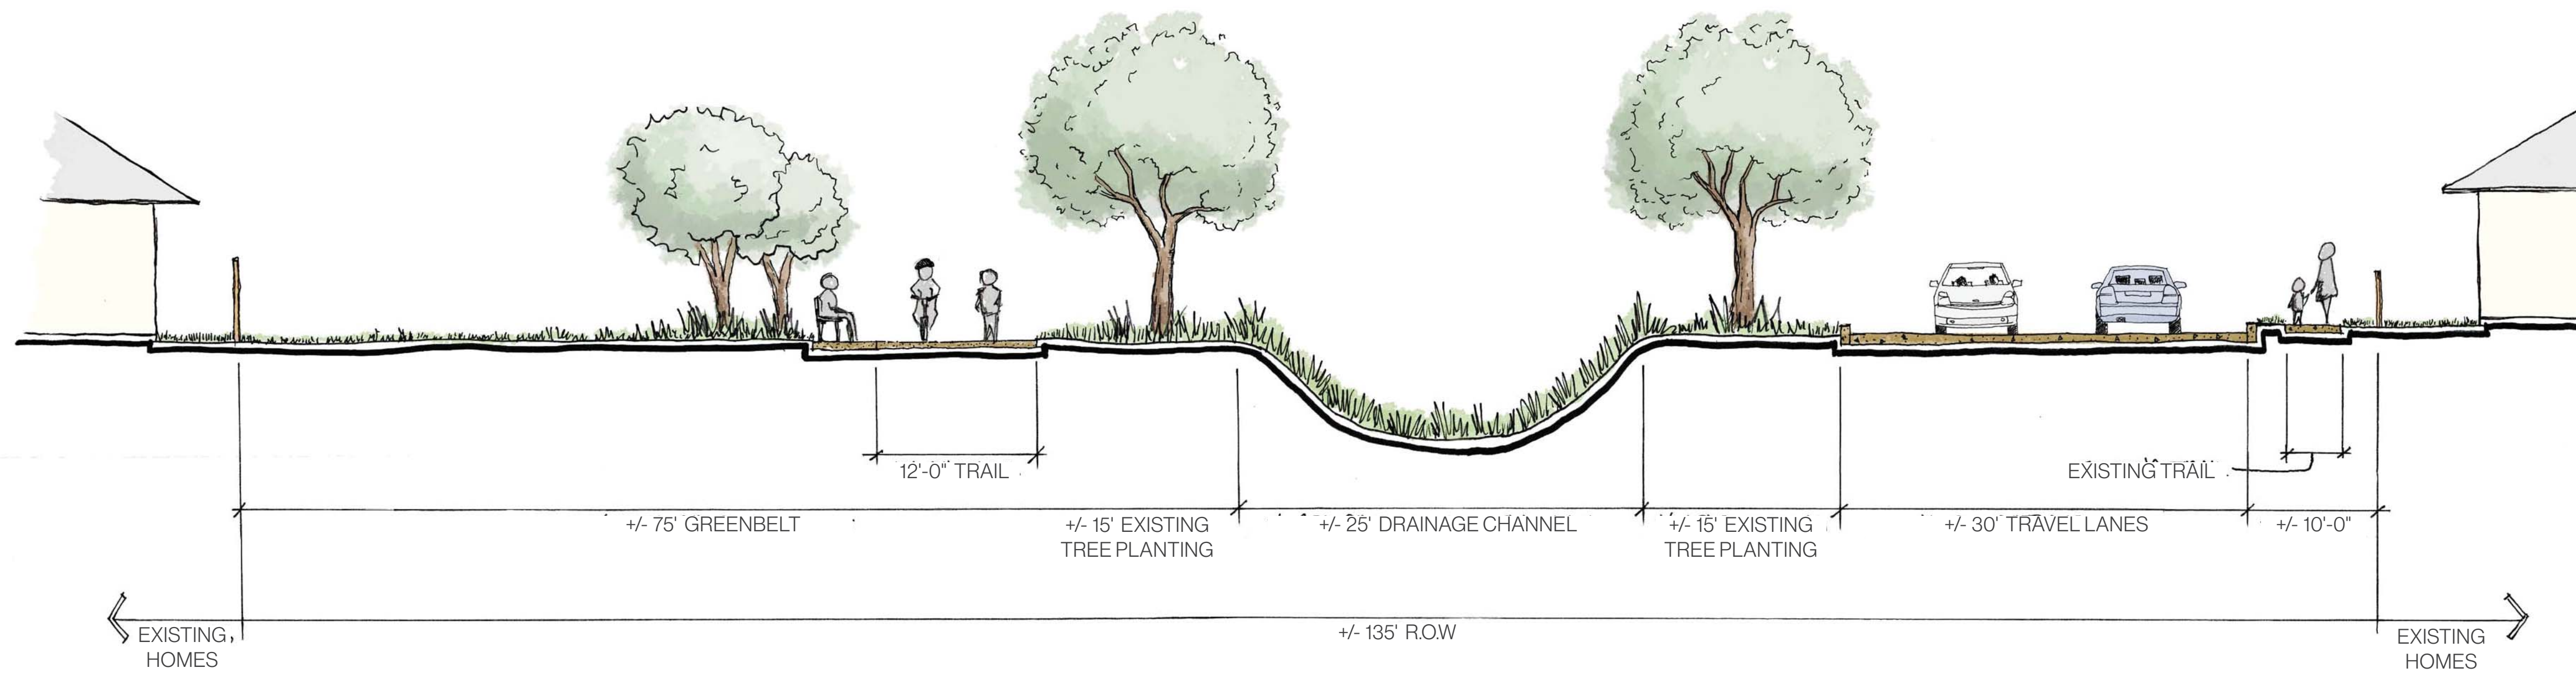

SECTION E | NORTHCREST GREENBELT

1/8" = 1'-0"

HIGHLAND NEIGHBORHOOD PARK & REZNICEK FIELDS GREENBELT SECTIONS

MARCH 23, 2016