

MATCHLINE SHEET 2



LEGEND

	PROPOSED AIR RELEASE VALVE
	PROPOSED FIRE HYDRANT
	EXISTING FIRE HYDRANT
	EXISTING TREES
	PROPOSED WATER MAIN
	PROPOSED WASTEWATER MAIN



CITY OF AUSTIN, TEXAS
 DEPARTMENT OF PUBLIC WORKS
 ENGINEERING SERVICES DIVISION

HIGHLAND PARK WATER AND WASTEWATER IMPROVEMENTS

HIGHLAND PARK PHASE 1 EXHIBIT
 SHEET 1 OF 3

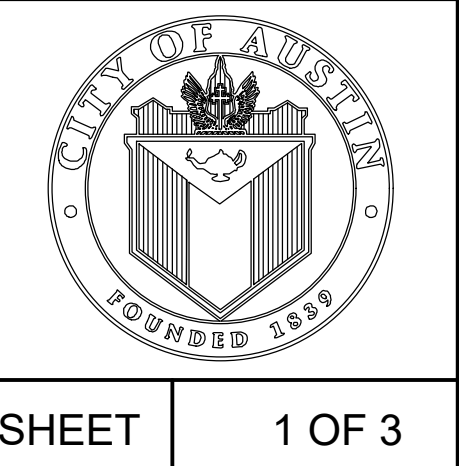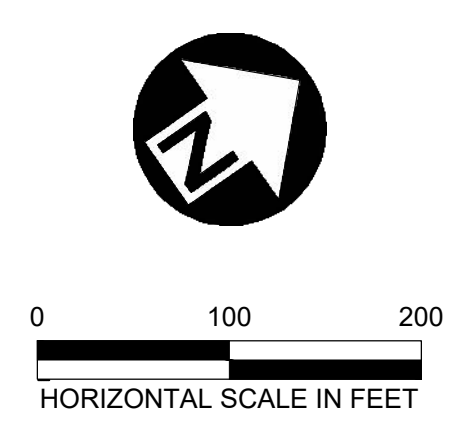

MATCHLINE SHEET 3

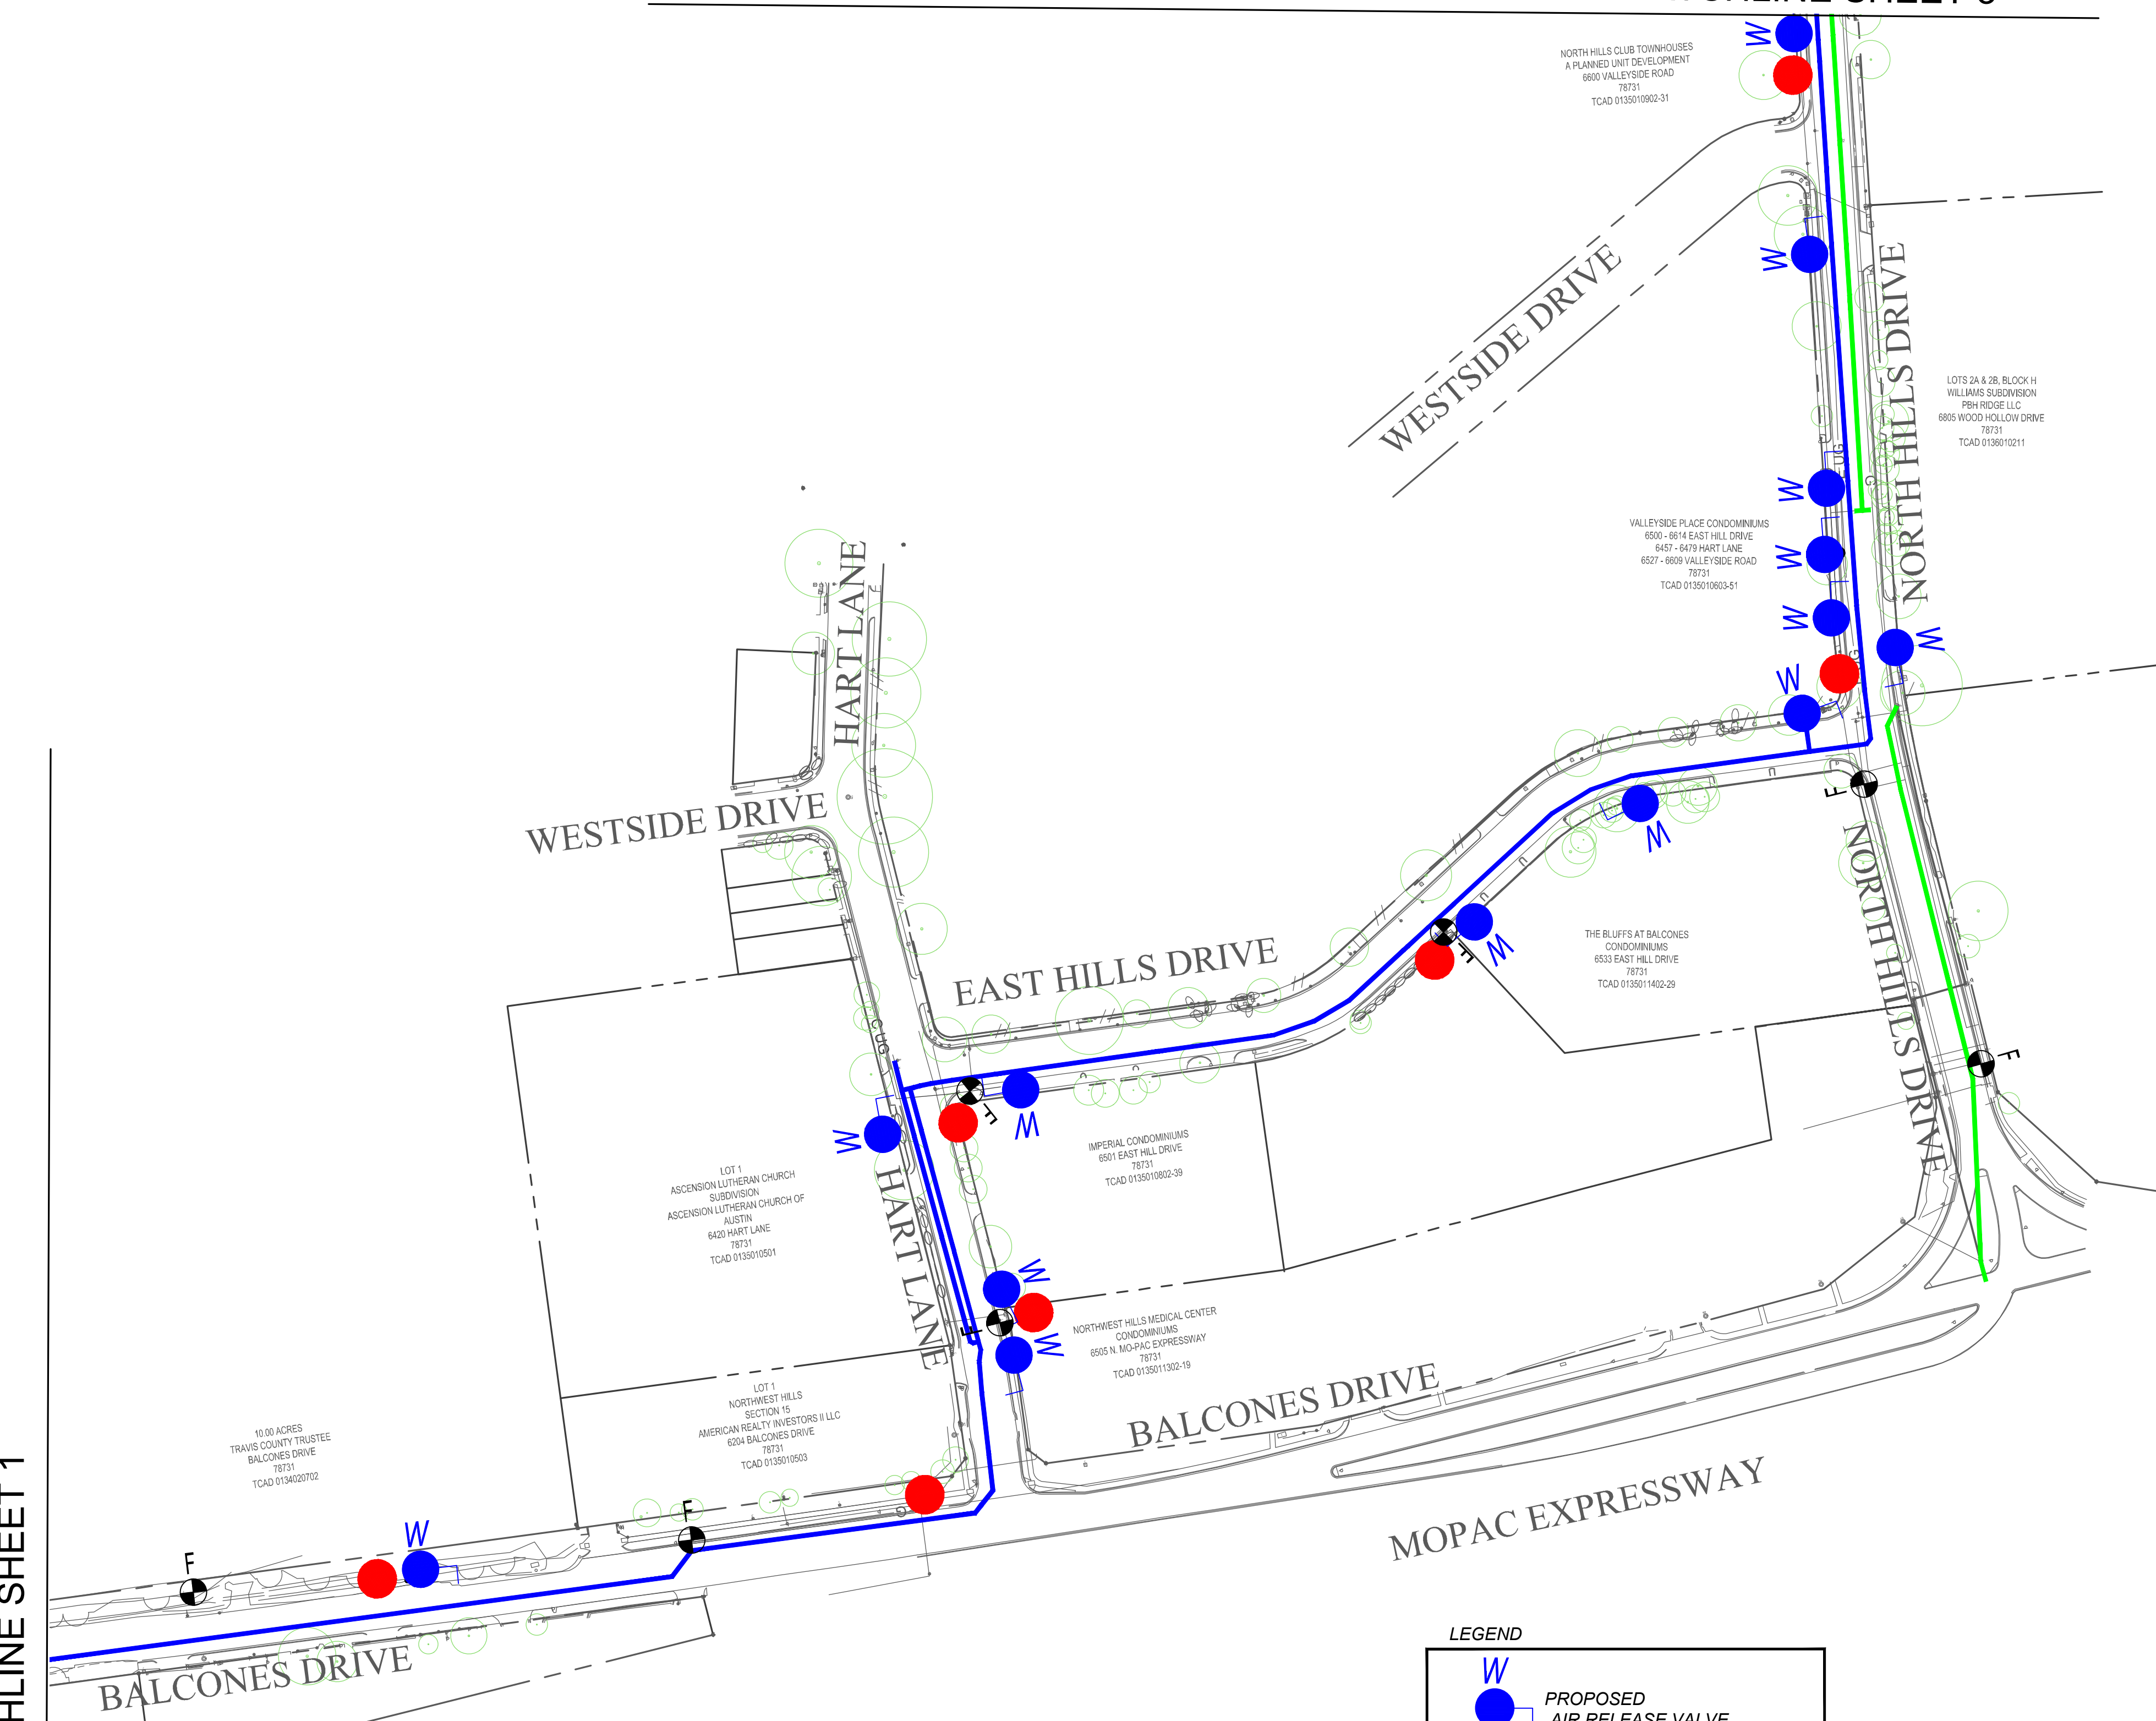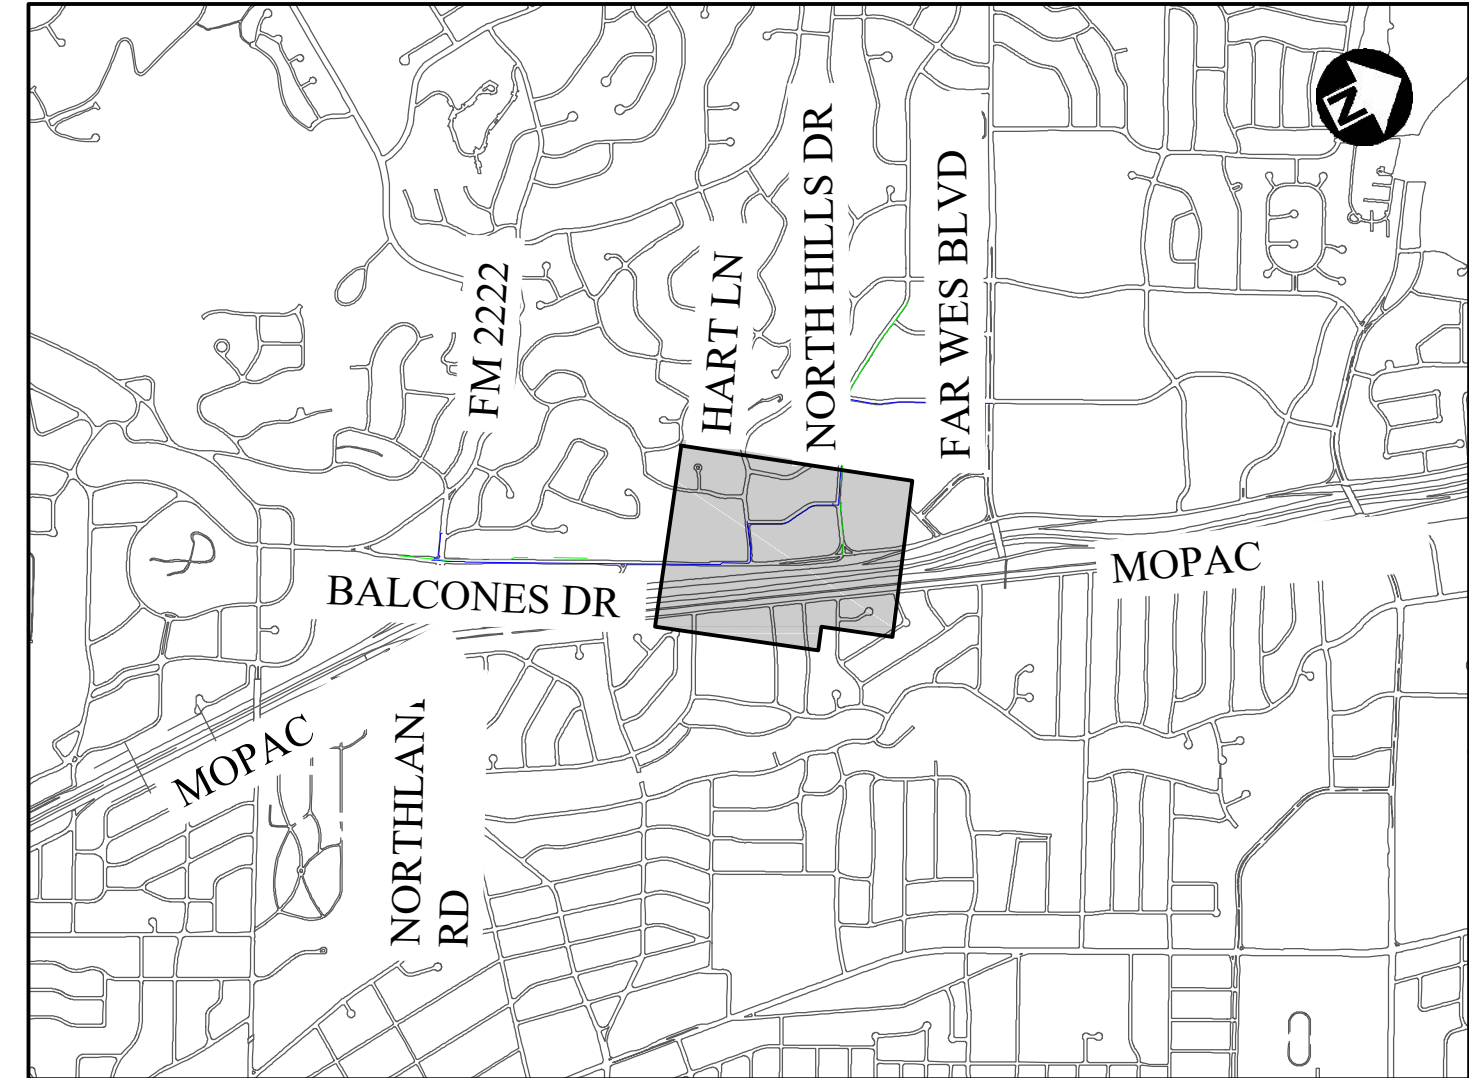

MATCHLINE SHEET 1



LEGEND



- PROPOSED AIR RELEASE VALVE
- PROPOSED FIRE HYDRANT
- EXISTING FIRE HYDRANT
- EXISTING TREES
- PROPOSED WATER MAIN
- PROPOSED WASTEWATER MAIN

CITY OF AUSTIN, TEXAS
 DEPARTMENT OF PUBLIC WORKS
 ENGINEERING SERVICES DIVISION

HIGHLAND PARK WATER AND WASTEWATER IMPROVEMENTS

HIGHLAND PARK PHASE 1 EXHIBIT
 SHEET 2 OF 3

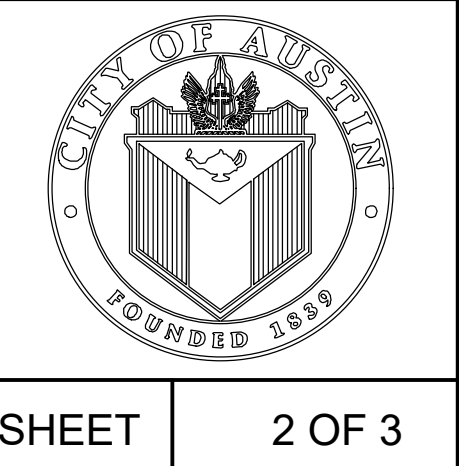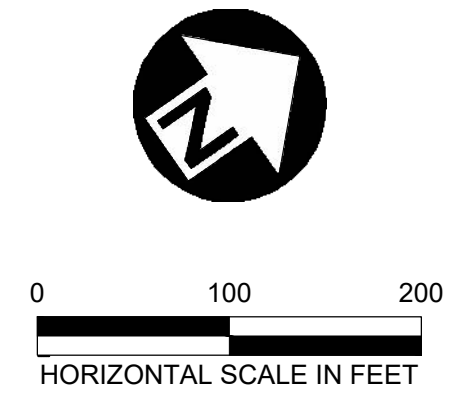

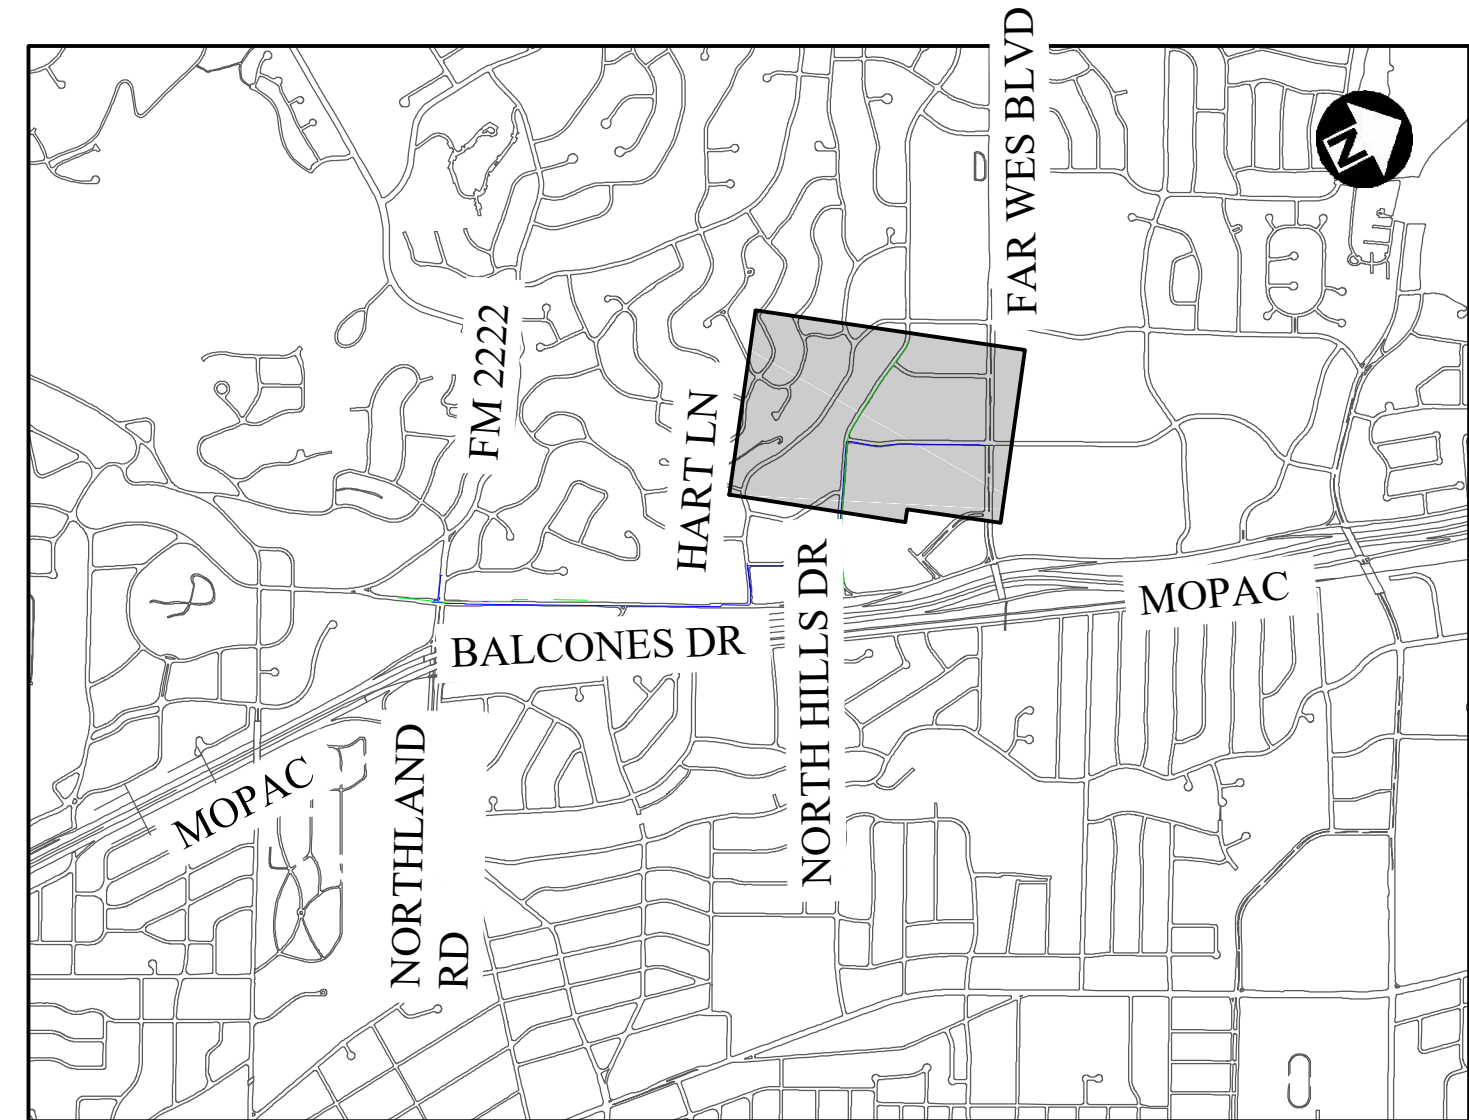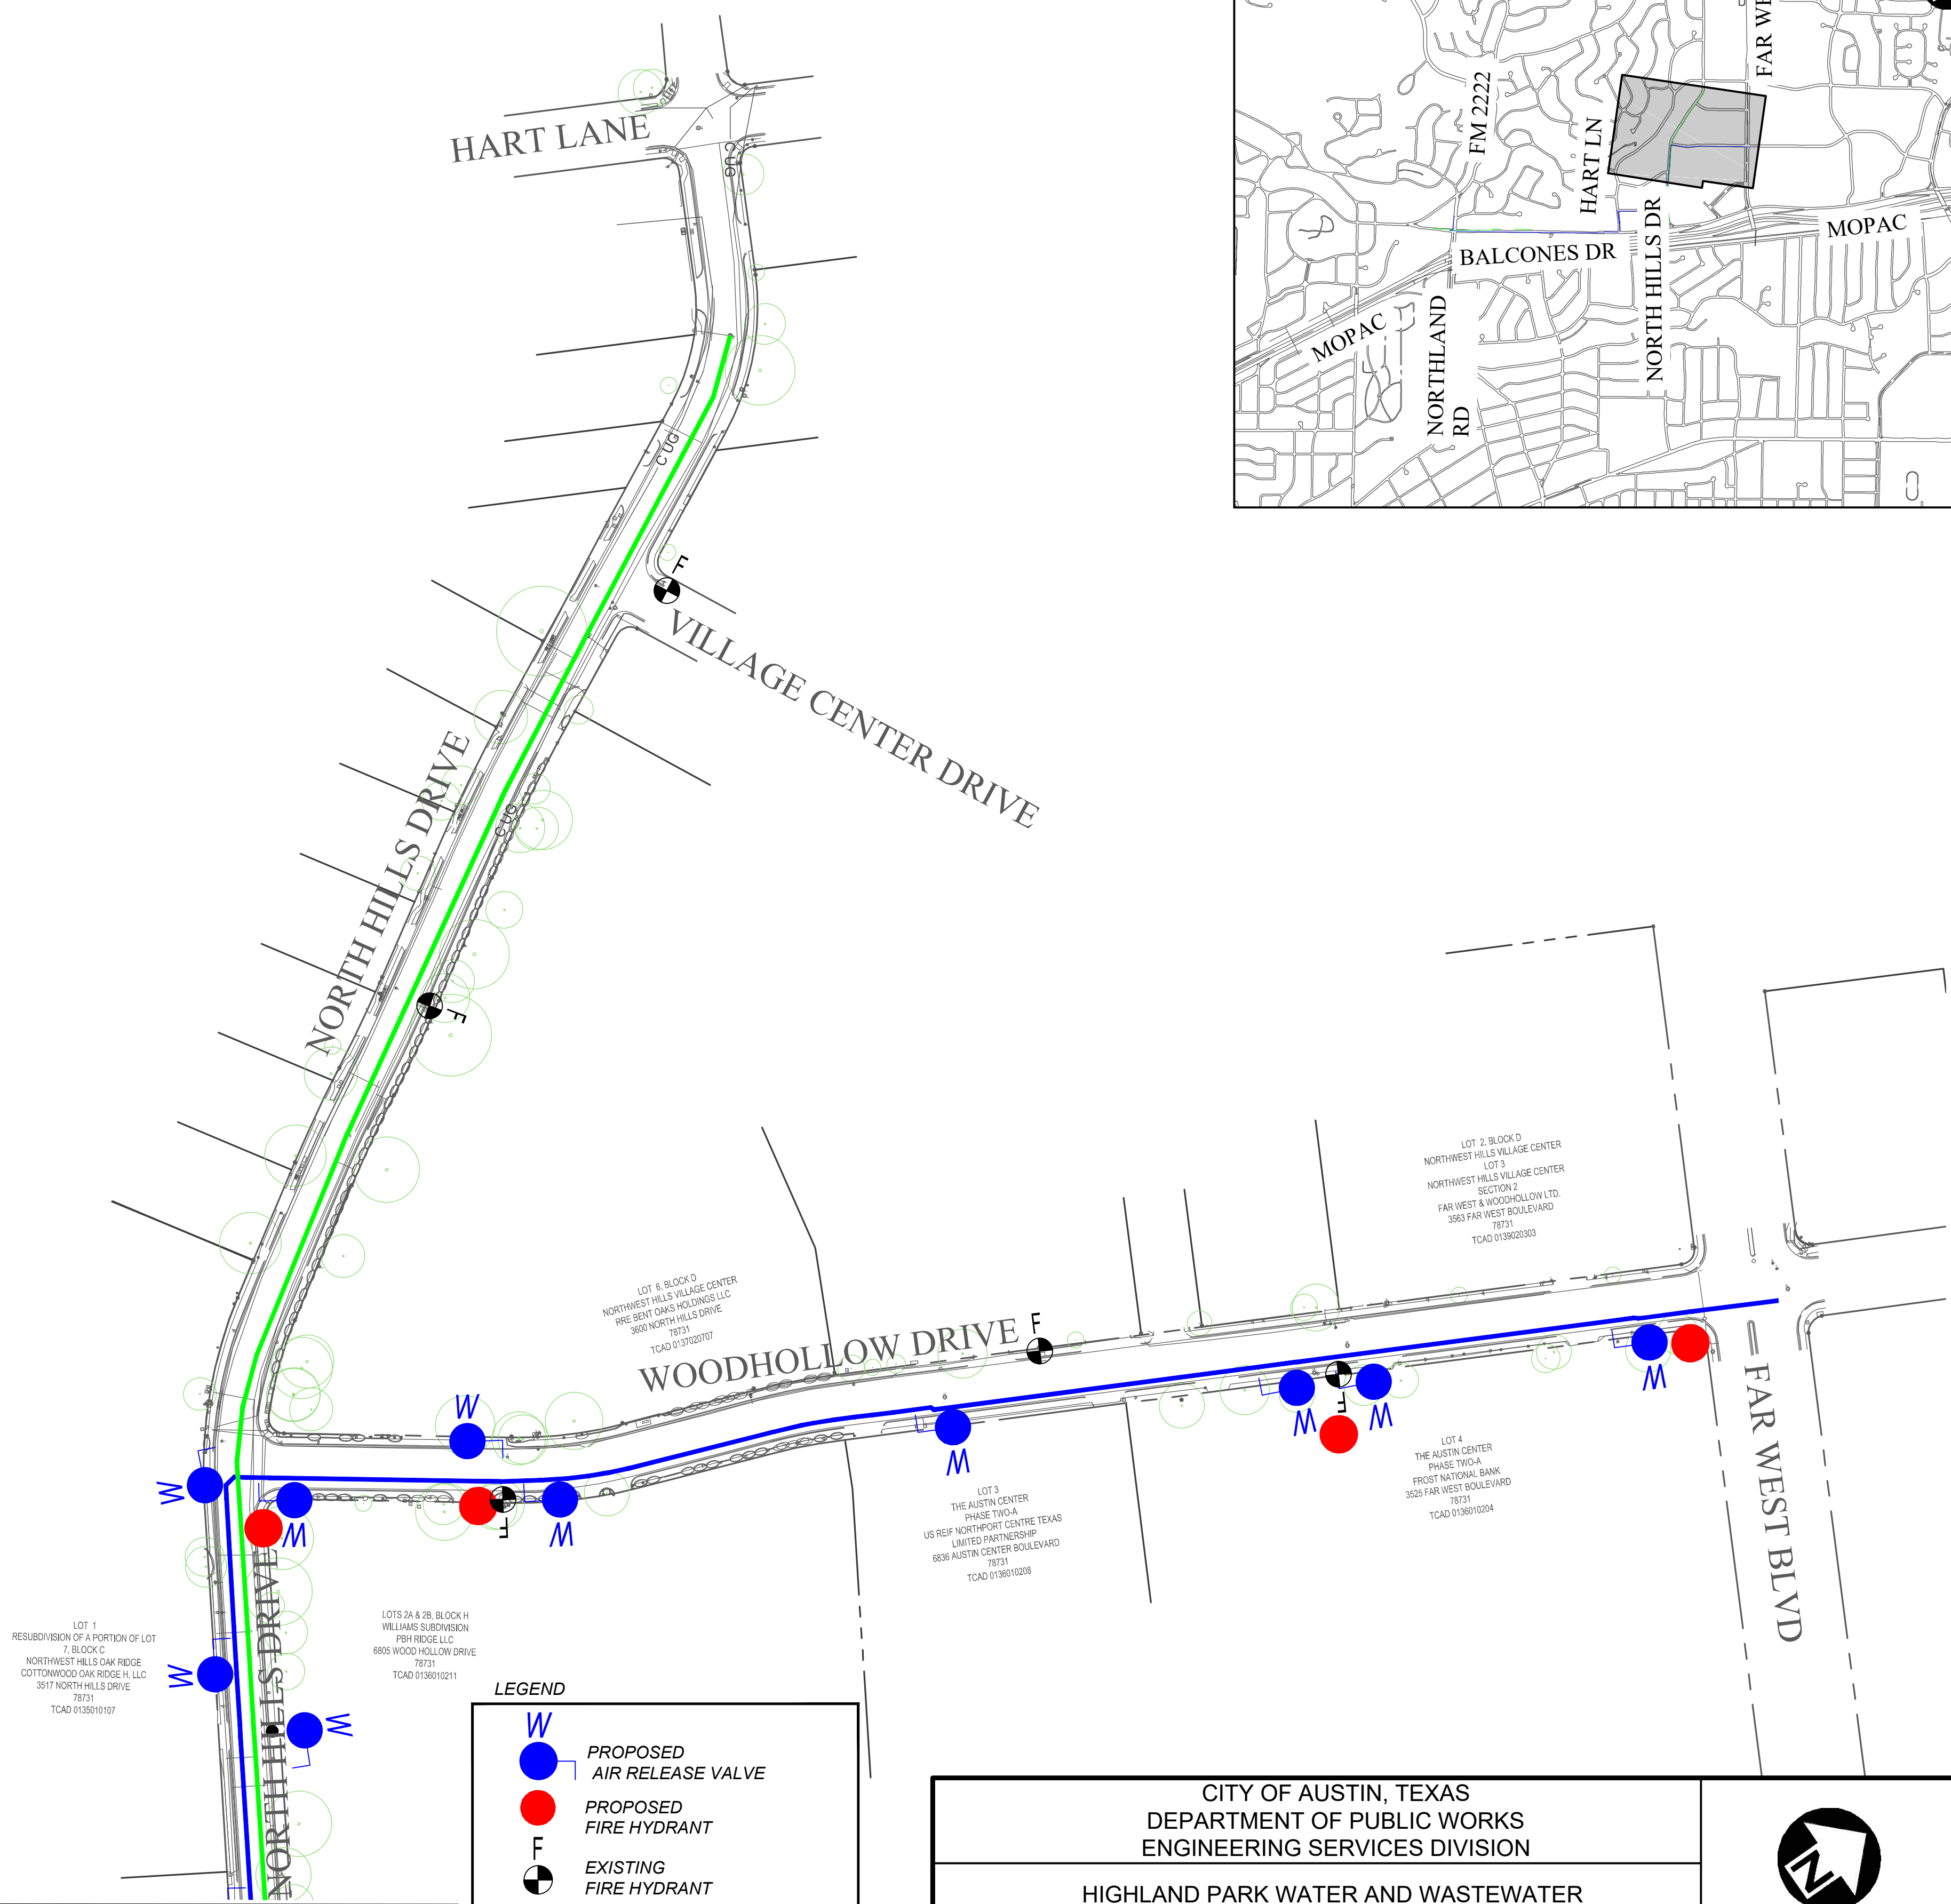

MATCHLINE SHEET 2



LEGEND



- PROPOSED AIR RELEASE VALVE
- PROPOSED FIRE HYDRANT
- EXISTING FIRE HYDRANT
- EXISTING TREES
- PROPOSED WATER MAIN
- PROPOSED WASTEWATER MAIN

CITY OF AUSTIN, TEXAS
DEPARTMENT OF PUBLIC WORKS
ENGINEERING SERVICES DIVISION

HIGHLAND PARK WATER AND WASTEWATER IMPROVEMENTS

HIGHLAND PARK PHASE 1 EXHIBIT
SHEET 3 OF 3

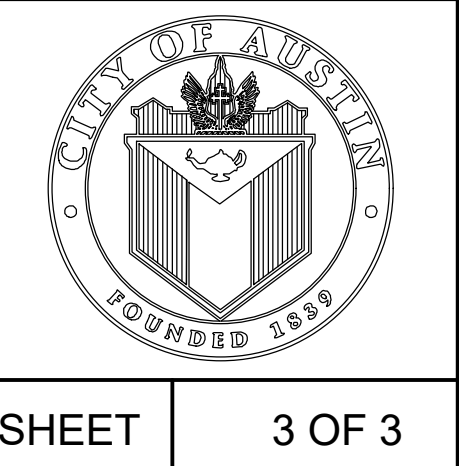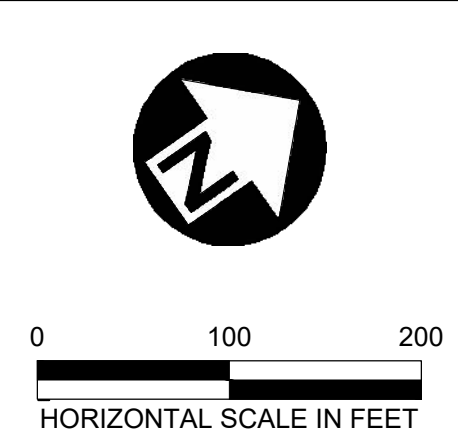

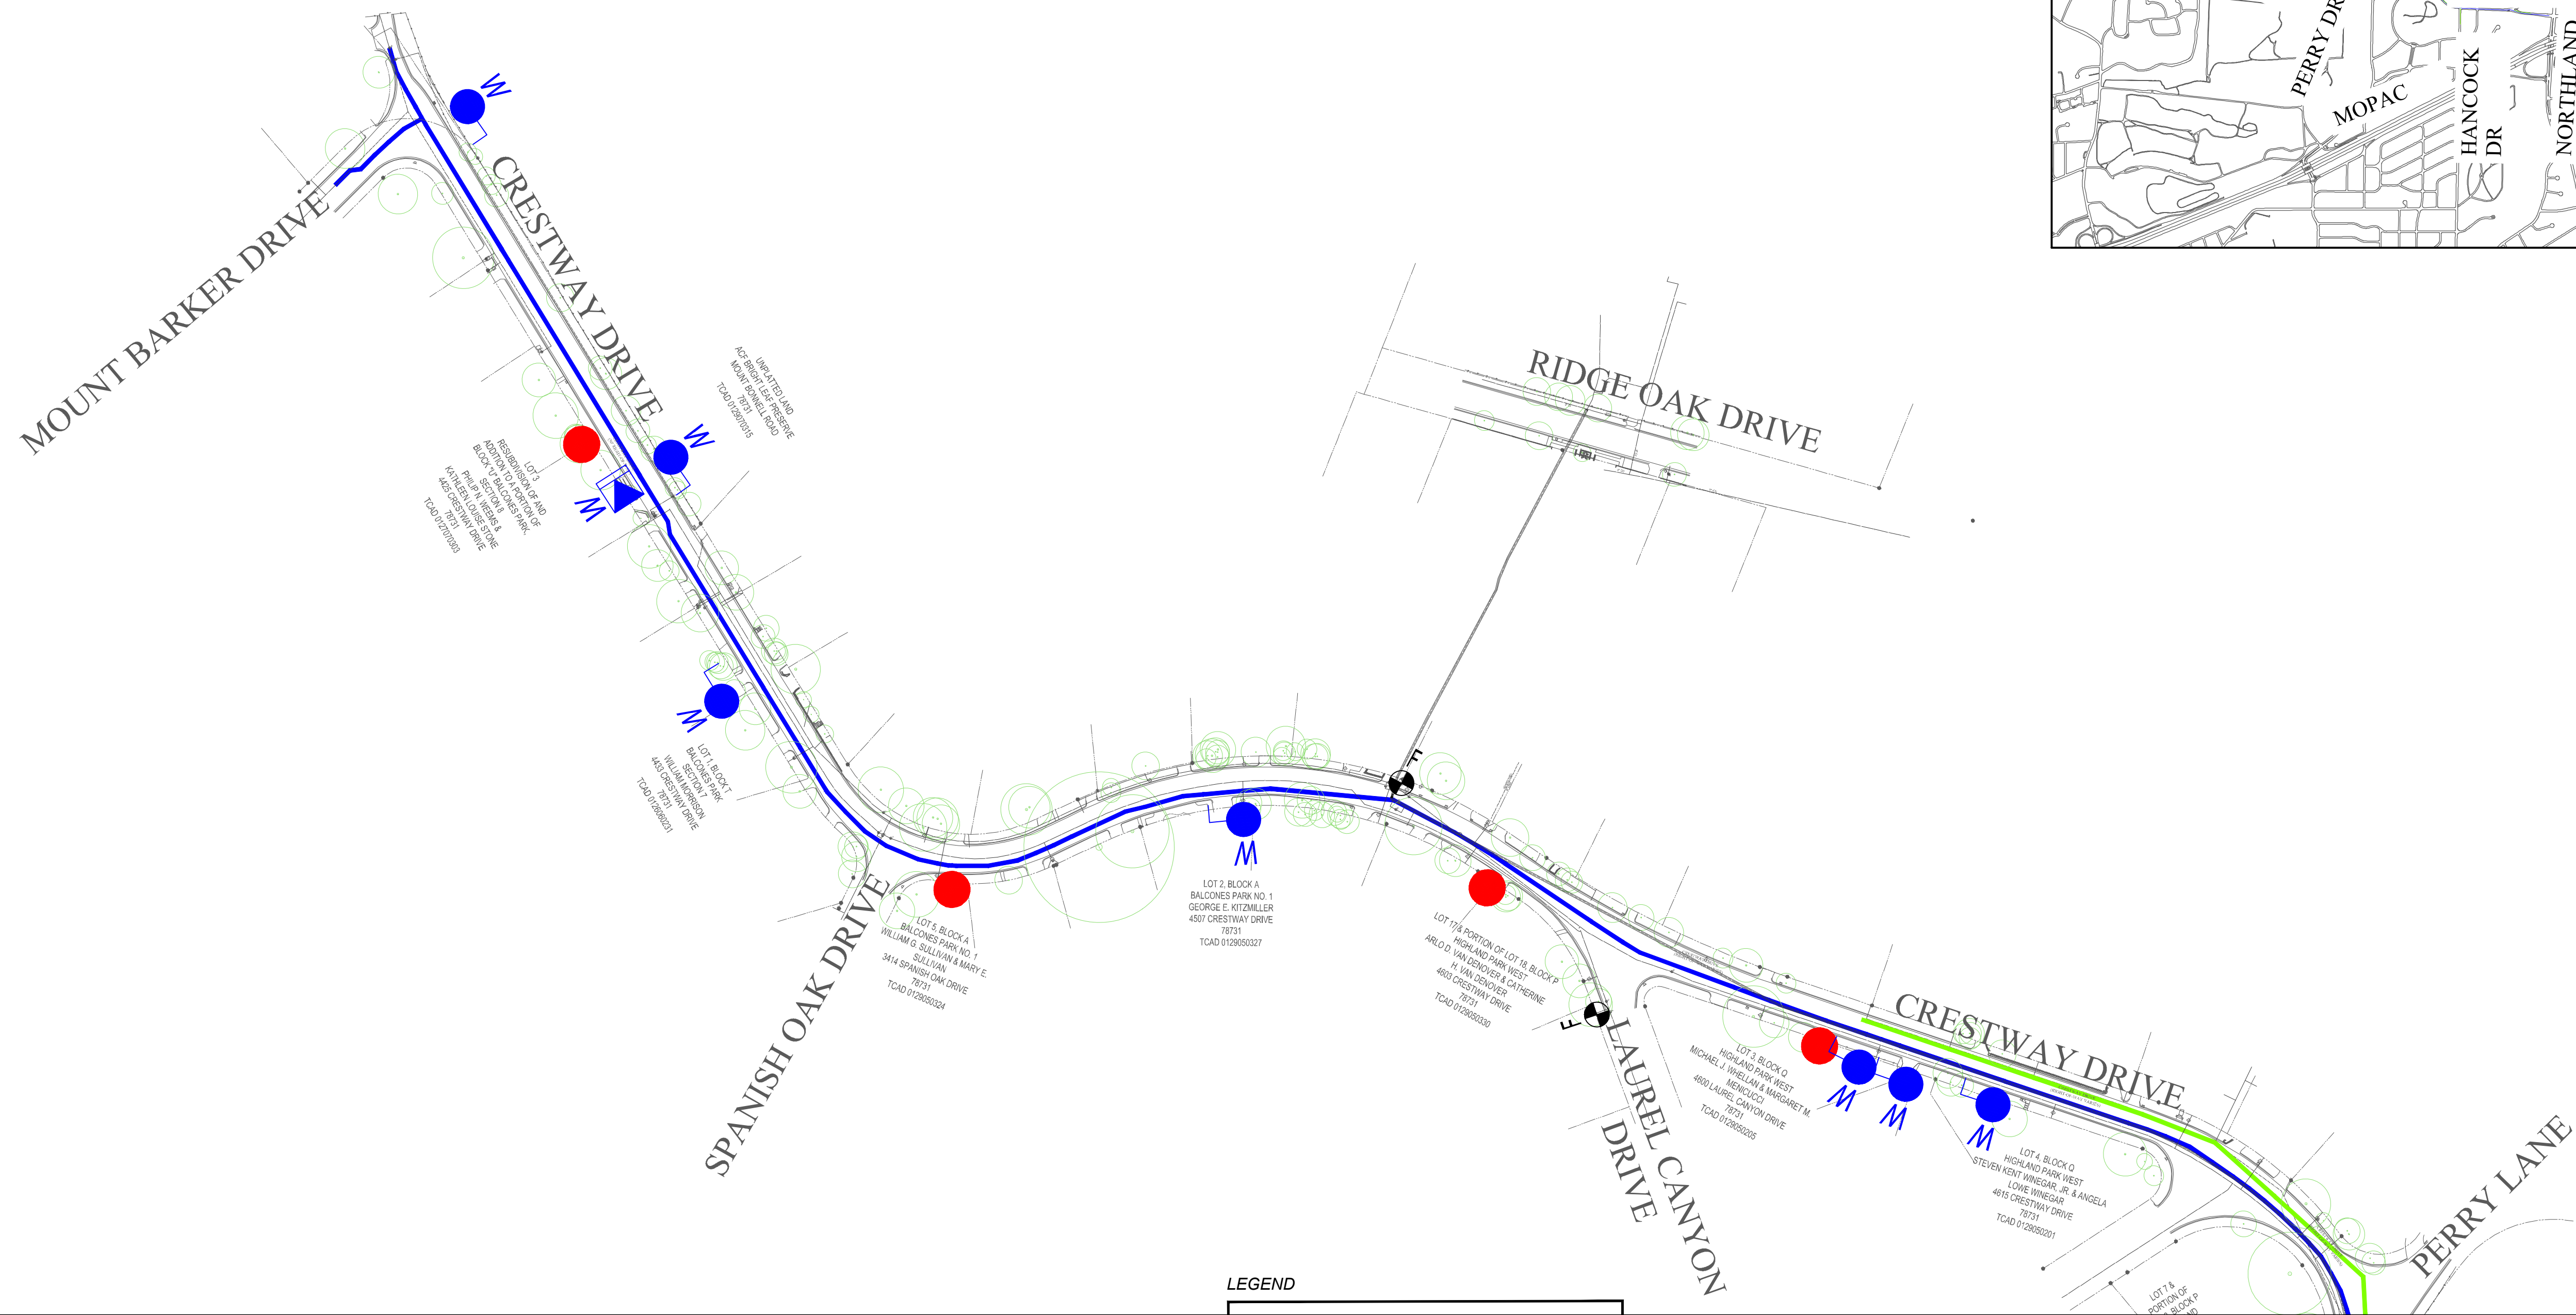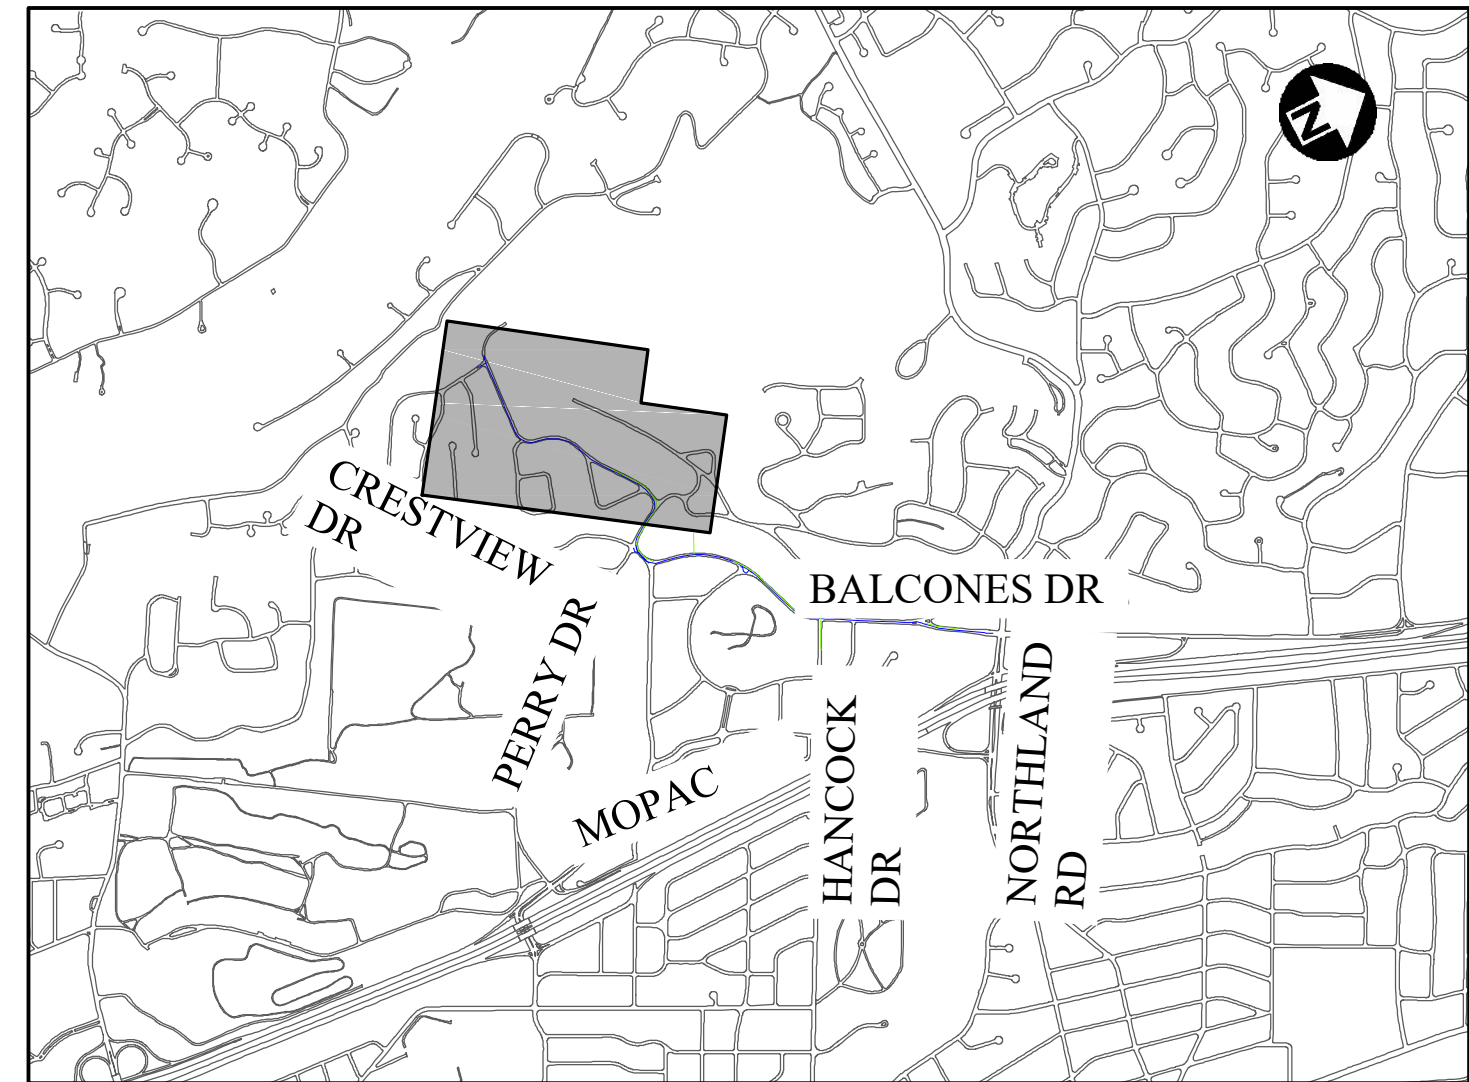



LEGEND

	PROPOSED AIR RELEASE VALVE
	PROPOSED PRESSURE REDUCING VALVE
	PROPOSED FIRE HYDRANT
	EXISTING FIRE HYDRANT
	EXISTING TREES
	PROPOSED WATER MAIN
	PROPOSED WASTEWATER MAIN



CITY OF AUSTIN, TEXAS
 DEPARTMENT OF PUBLIC WORKS
 ENGINEERING SERVICES DIVISION

HIGHLAND PARK WATER AND WASTEWATER IMPROVEMENTS

HIGHLAND PARK PHASE 2 EXHIBIT
 SHEET 1 OF 3

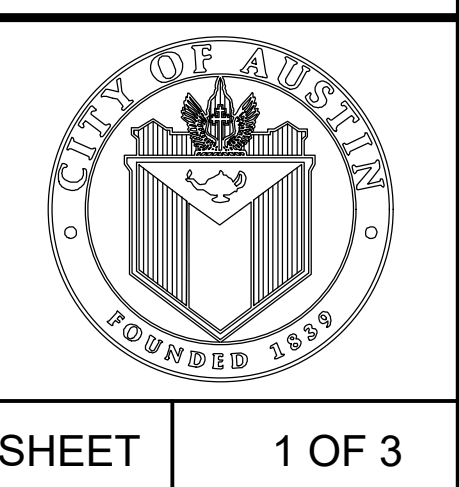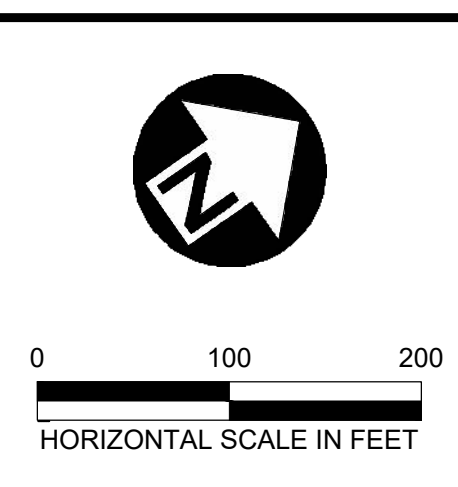



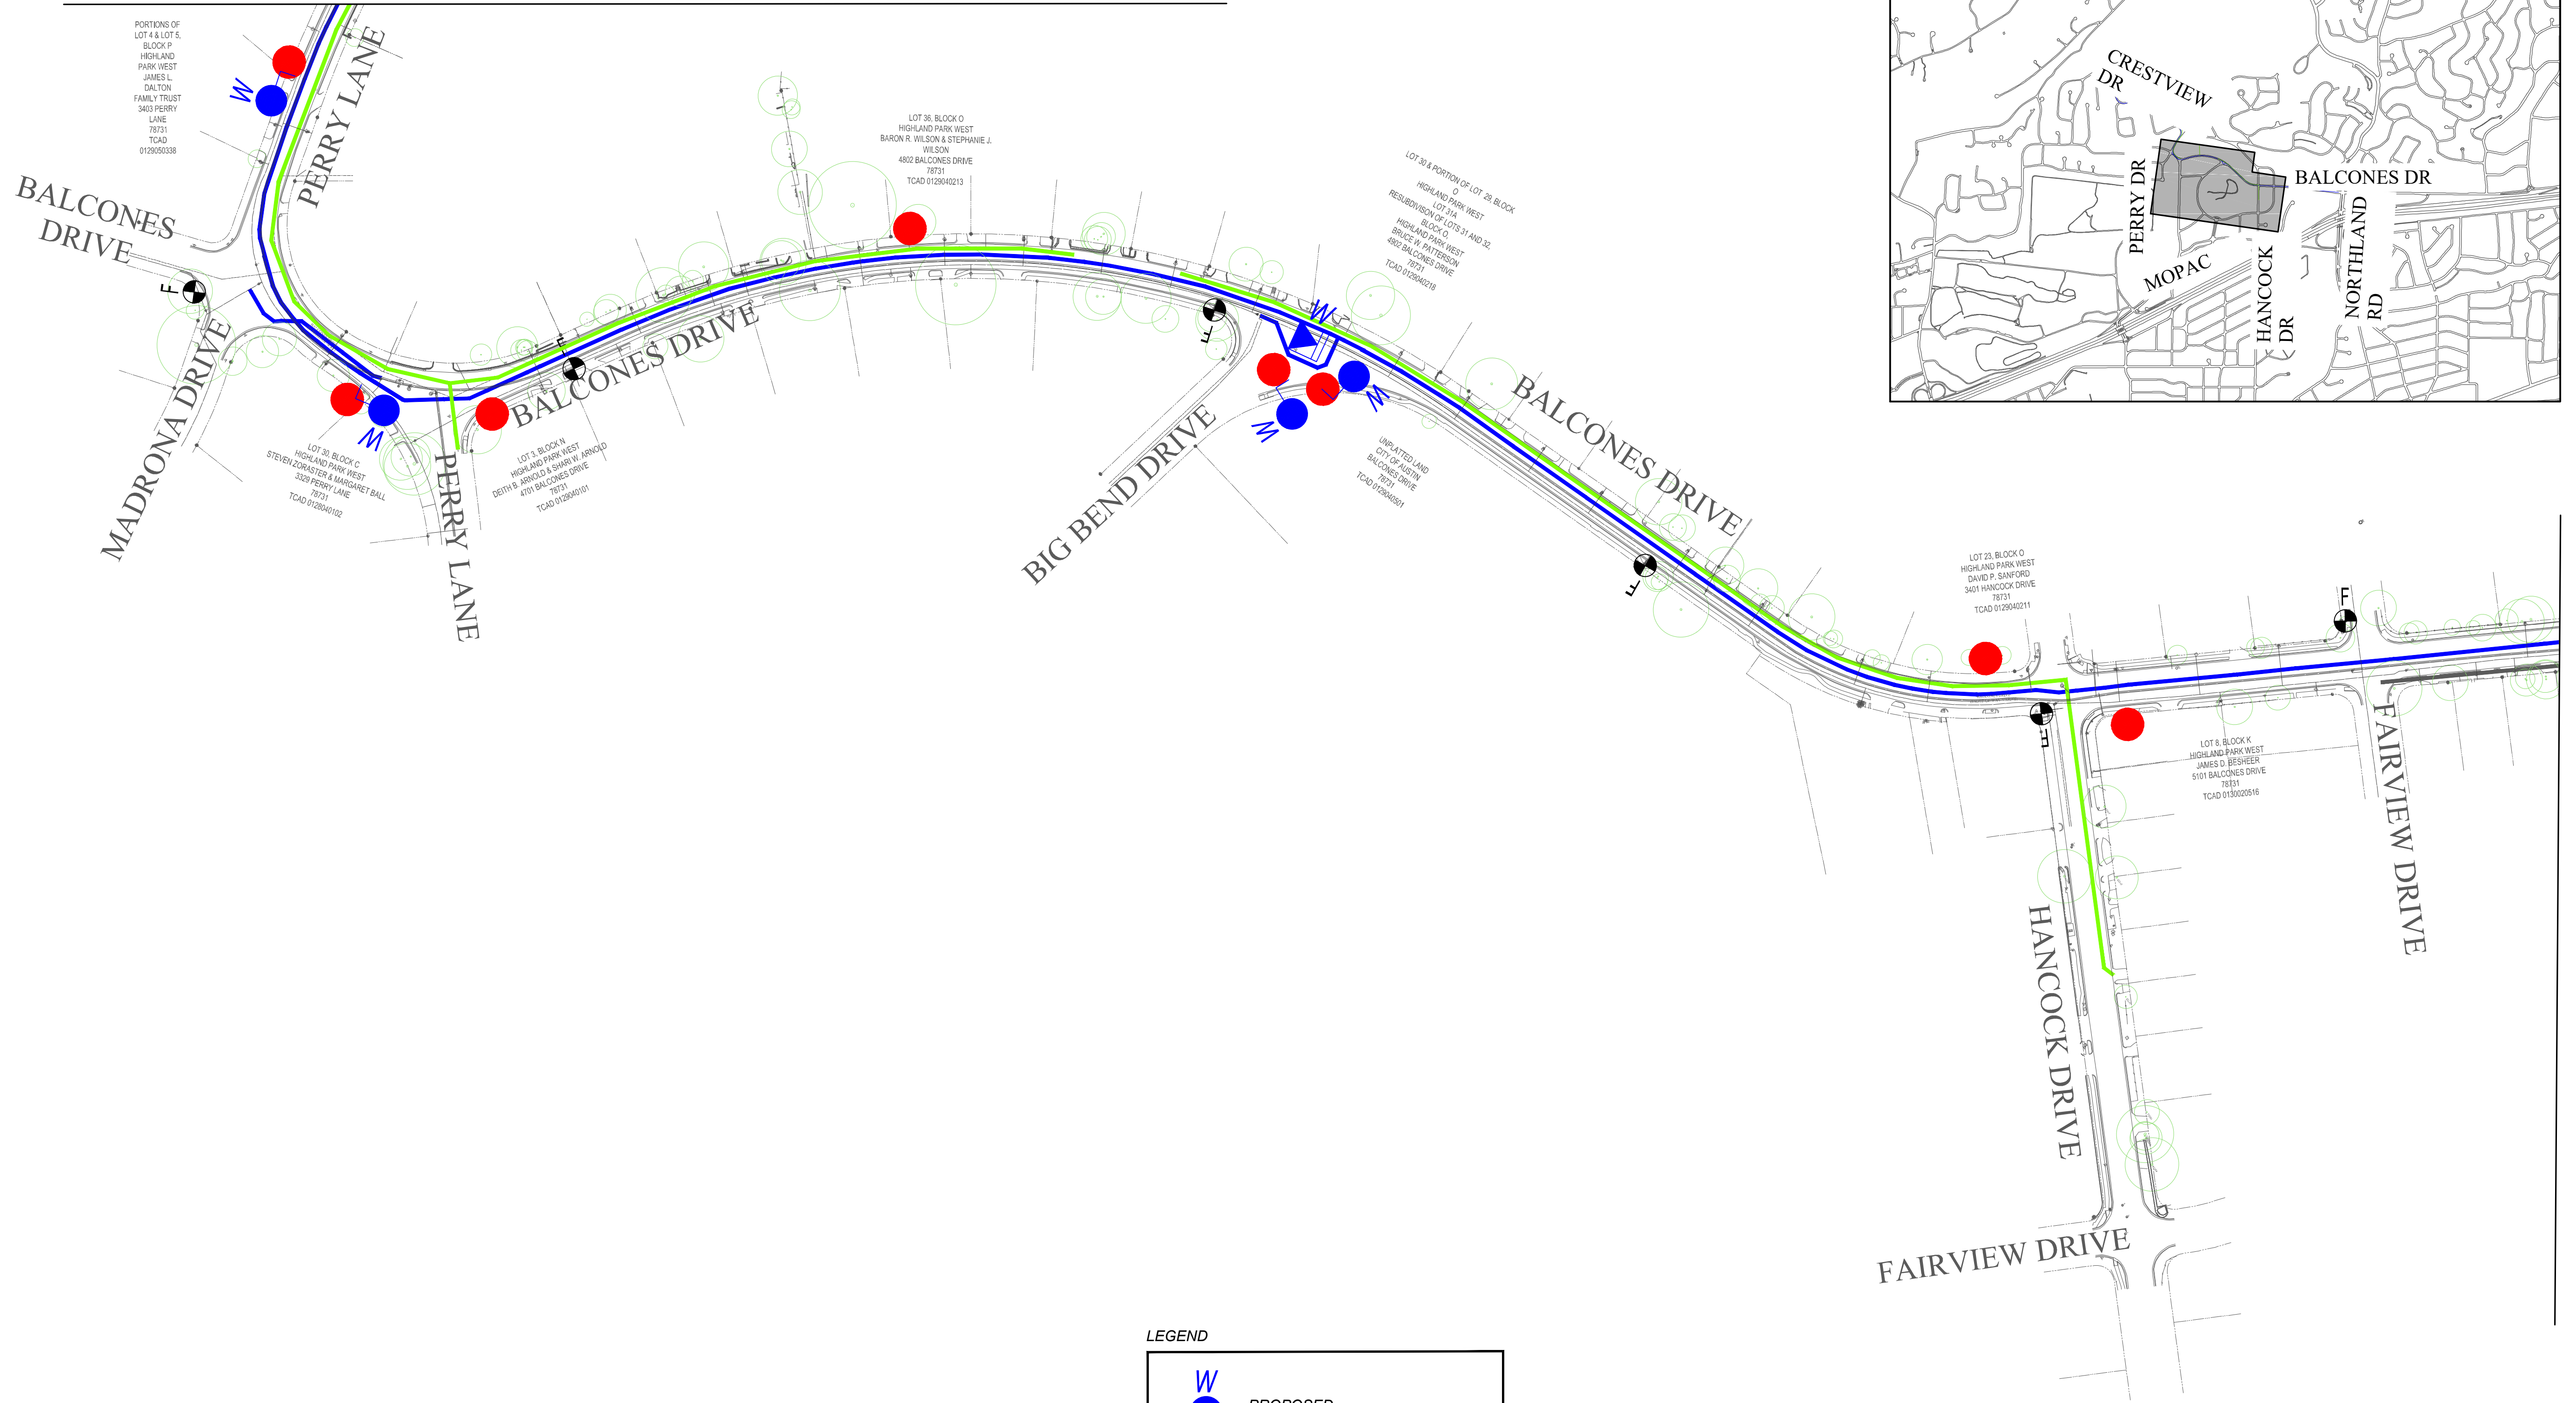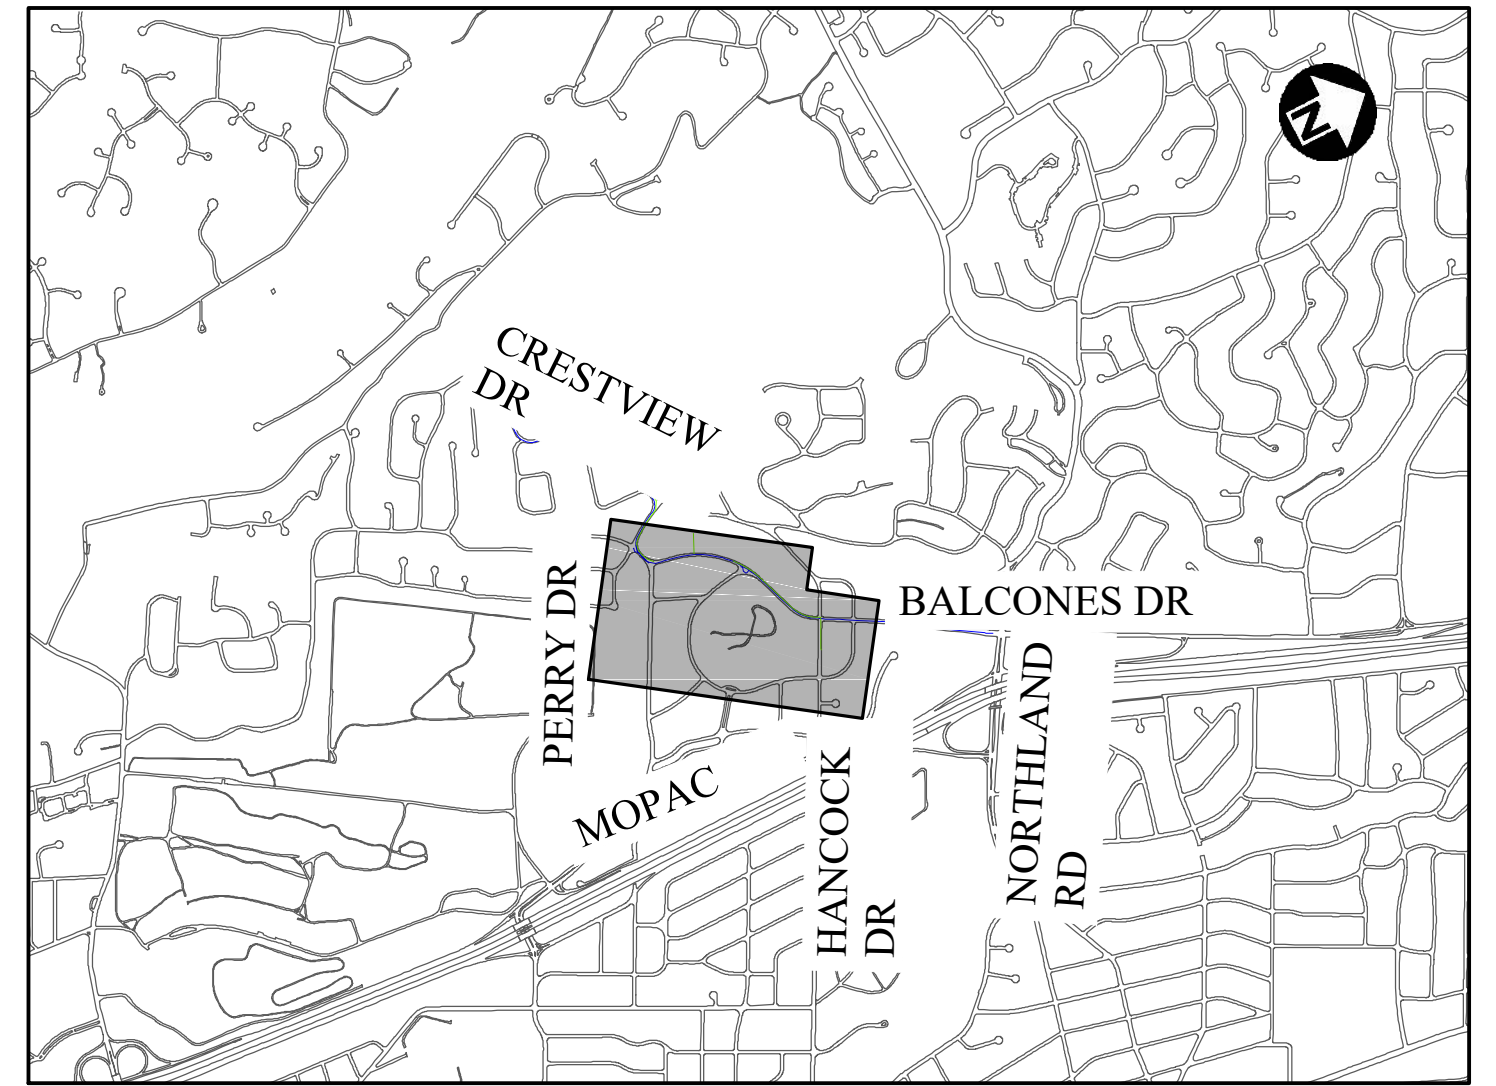




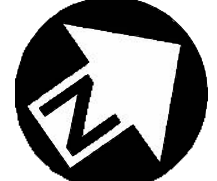

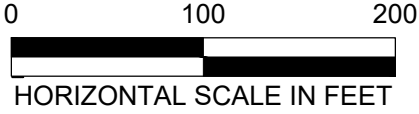
MATCHLINE SHEET 1




MATCHLINE SHEET 3

LEGEND

-  PROPOSED AIR RELEASE VALVE
-  PROPOSED PRESSURE REDUCING VALVE
-  PROPOSED FIRE HYDRANT
-  EXISTING FIRE HYDRANT
-  EXISTING TREES
-  PROPOSED WATER MAIN
-  PROPOSED WASTEWATER MAIN


CITY OF AUSTIN, TEXAS DEPARTMENT OF PUBLIC WORKS ENGINEERING SERVICES DIVISION			
HIGHLAND PARK WATER AND WASTEWATER IMPROVEMENTS			
HIGHLAND PARK PHASE 2 EXHIBIT SHEET 2 OF 3		 <p>HORIZONTAL SCALE IN FEET</p>	SHEET 2 OF 3

MATCHLINE SHEET 2

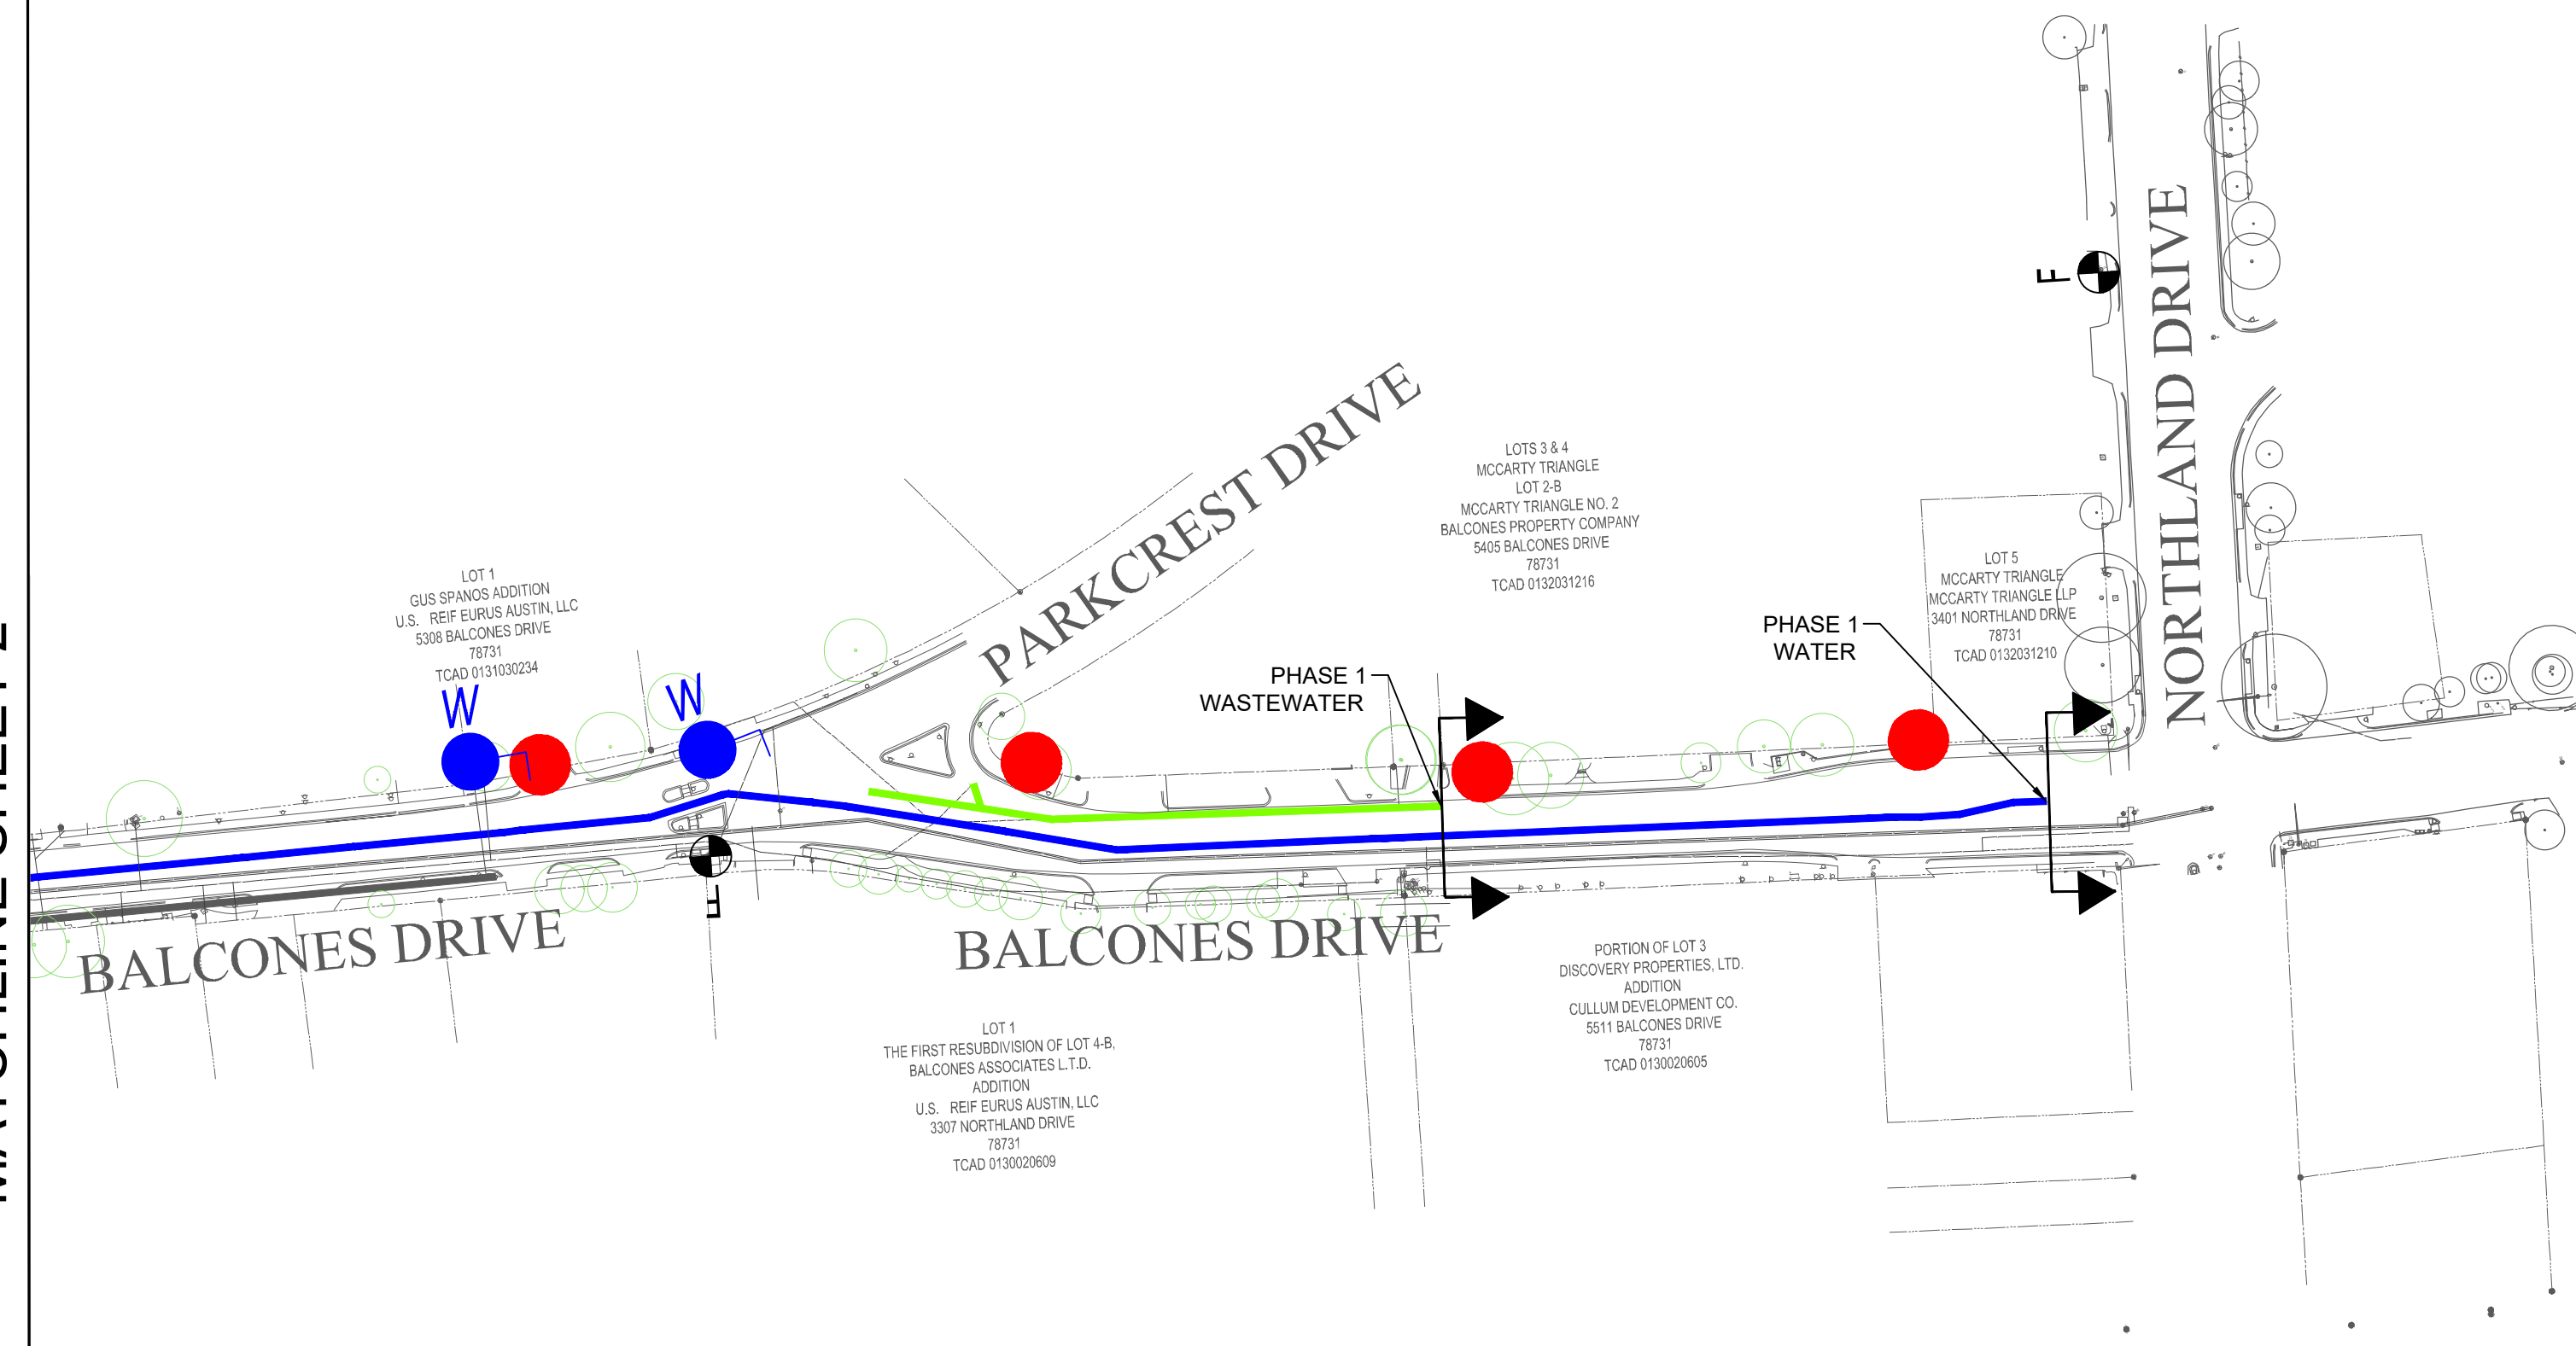

LEGEND

- PROPOSED AIR RELEASE VALVE
- PROPOSED PRESSURE REDUCED VALVE
- PROPOSED FIRE HYDRANT
- EXISTING FIRE HYDRANT
- EXISTING TREES
- PROPOSED WATER MAIN
- PROPOSED WASTEWATER MAIN

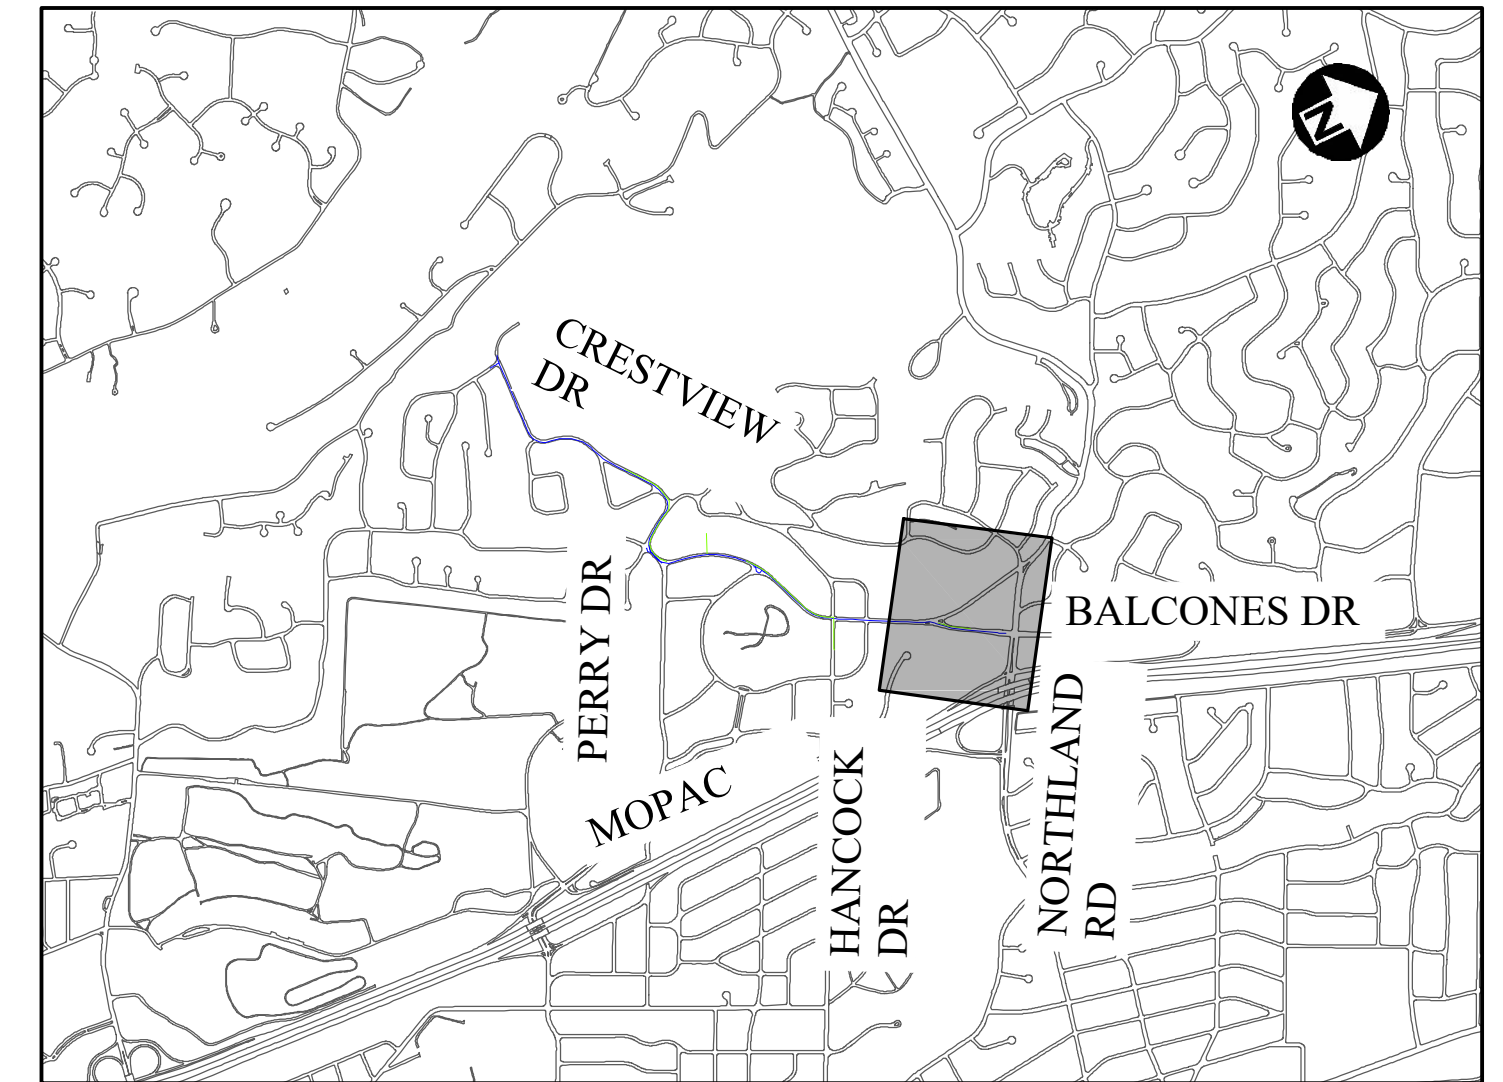

CITY OF AUSTIN, TEXAS DEPARTMENT OF PUBLIC WORKS ENGINEERING SERVICES DIVISION		
HIGHLAND PARK WATER AND WASTEWATER IMPROVEMENTS		
HIGHLAND PARK PHASE 2 EXHIBIT SHEET 3 OF 3	<p>HORIZONTAL SCALE IN FEET</p>	SHEET 3 OF 3