
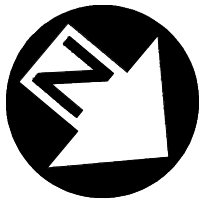
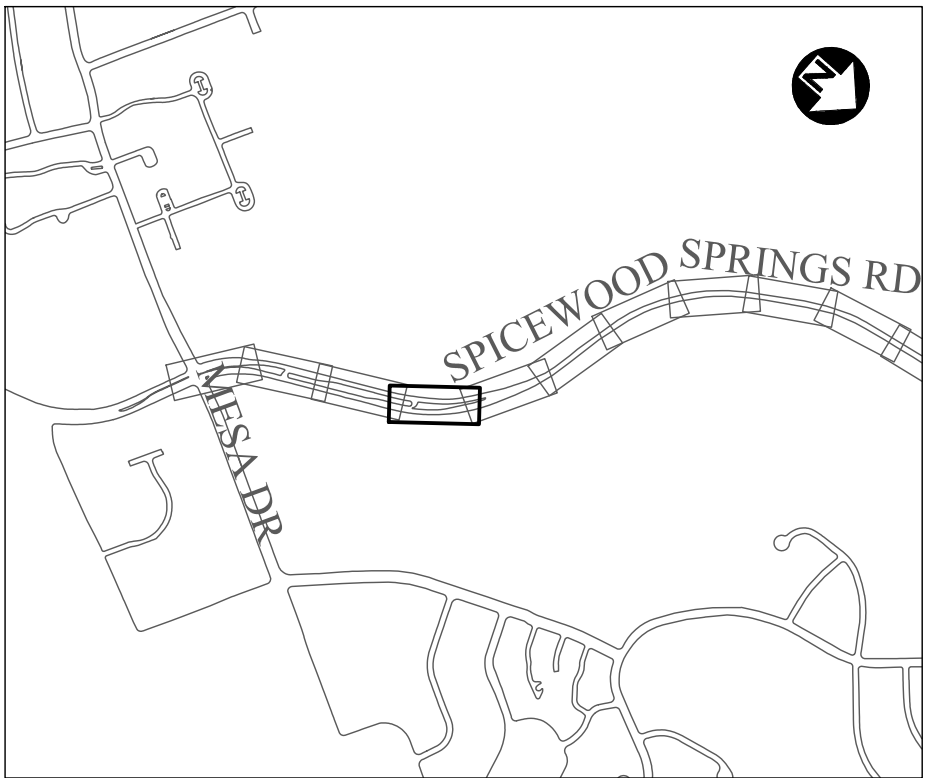
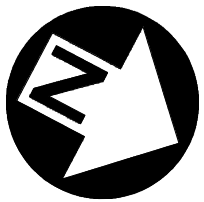


Appendix A
Preliminary Plan Sheets for
Alternative C - Part 3

Proposed Plan Sheets

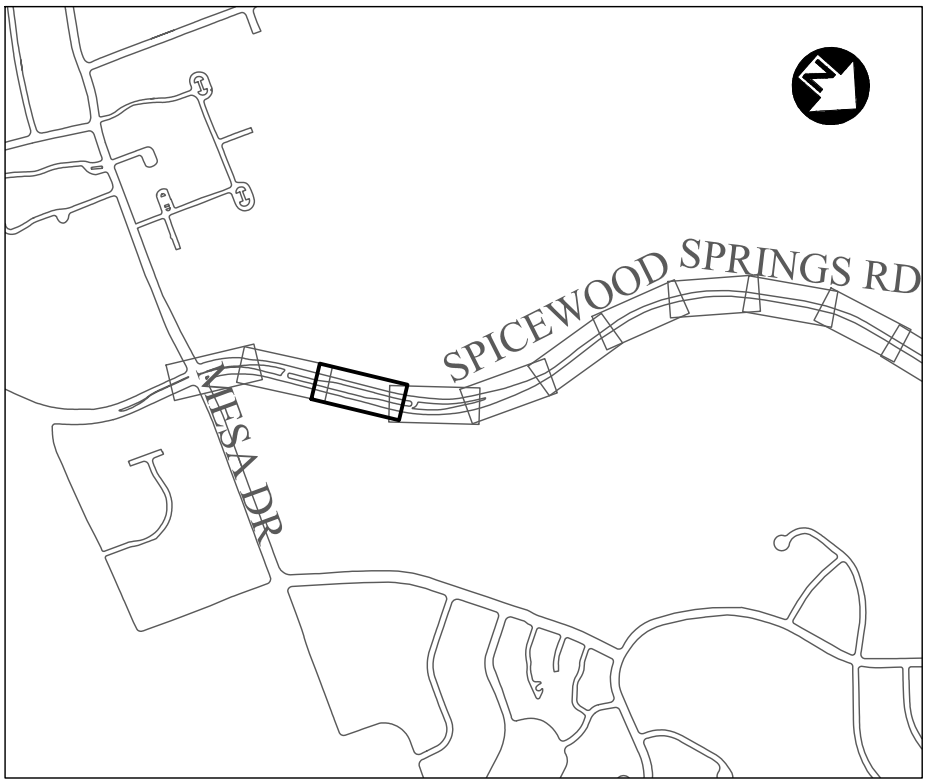

PRELIMINARY


THIS DOCUMENT IS RELEASED FOR THE PURPOSE OF INTERIM REVIEW UNDER THE AUTHORITY OF JENNIFER MASSIE-GORE, P.E. LIC. # 93704 10/12/2018.





IT IS NOT TO BE USED FOR CONSTRUCTION, BIDDING OR PERMIT PURPOSES.

CITY OF AUSTIN, TEXAS
PUBLIC WORKS DEPARTMENT
ENGINEERING SERVICES DIVISION
SPICEWOOD SPRINGS ROAD
REGIONAL MOBILITY IMPROVEMENTS
PROPOSED ROADWAY PLAN
ALTERNATIVE - C - SHEET 1 OF 7



NOTES	NAME	DATE
SURVEY BY	HALFF	12/17
DRAWN BY	MS	03/18
DESIGNED BY	MS	03/18
CHECKED BY		
REVIEWED BY	JMG	

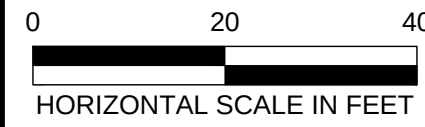

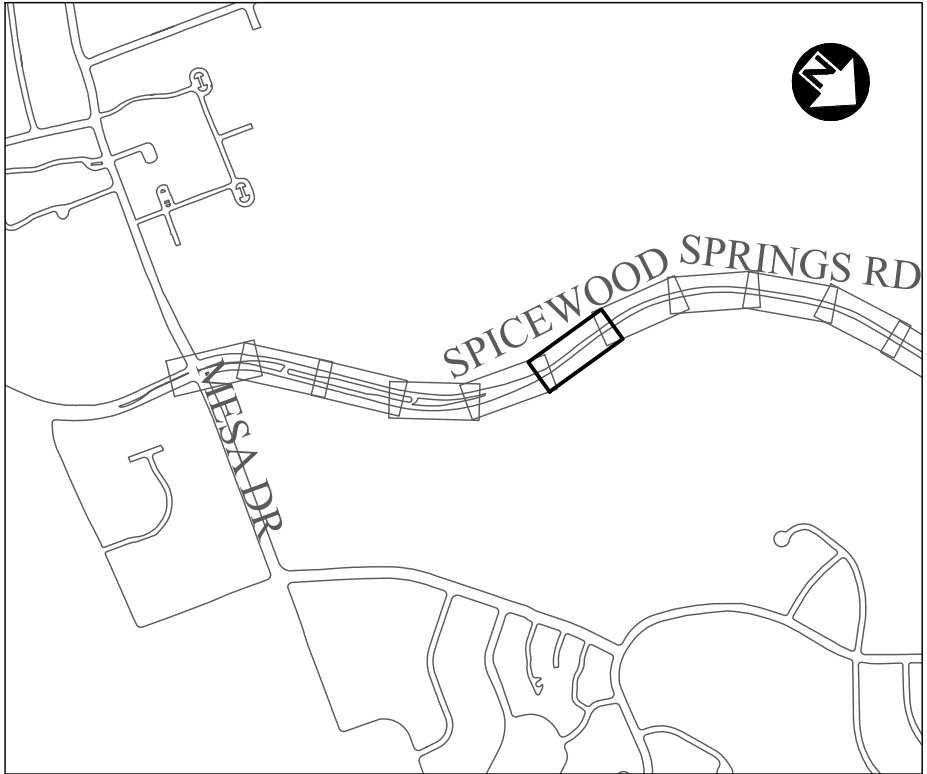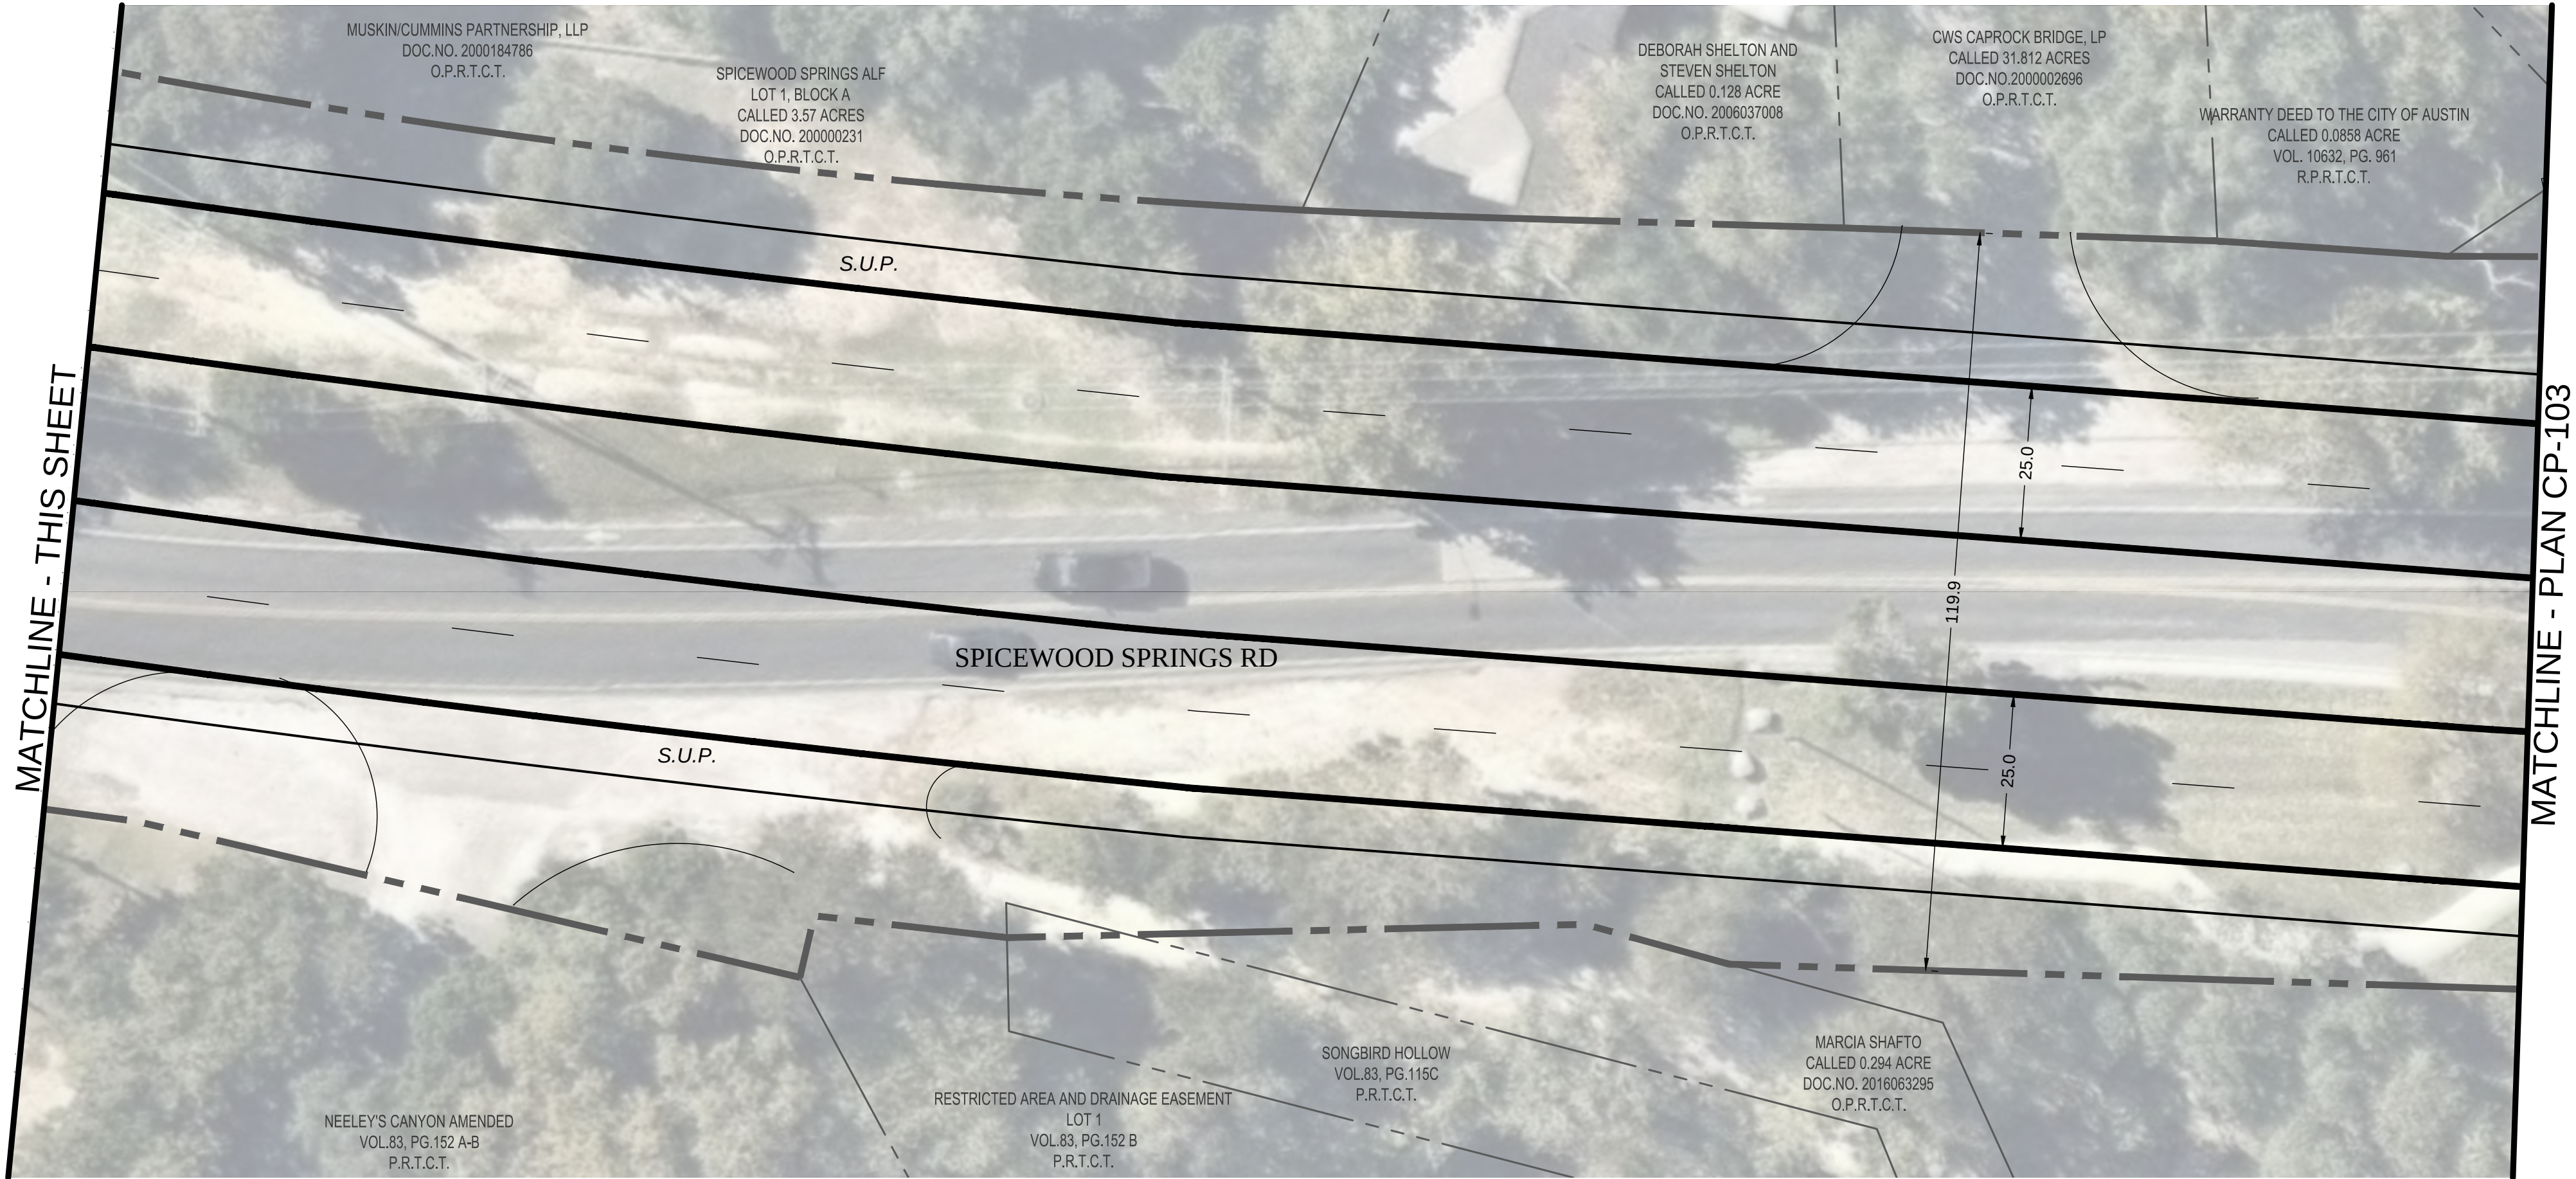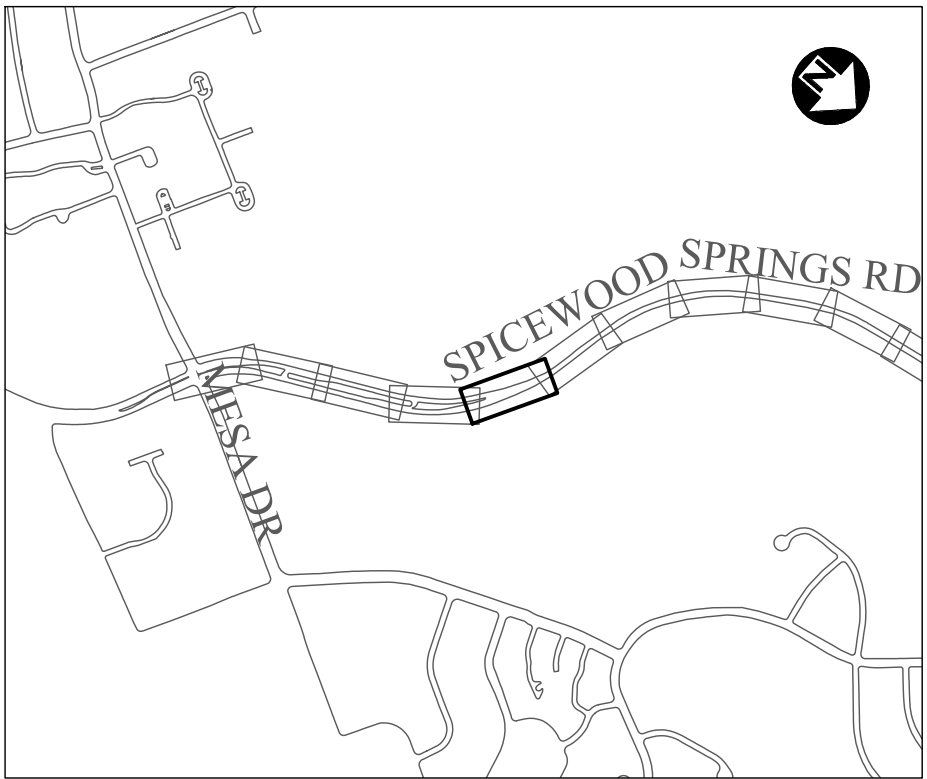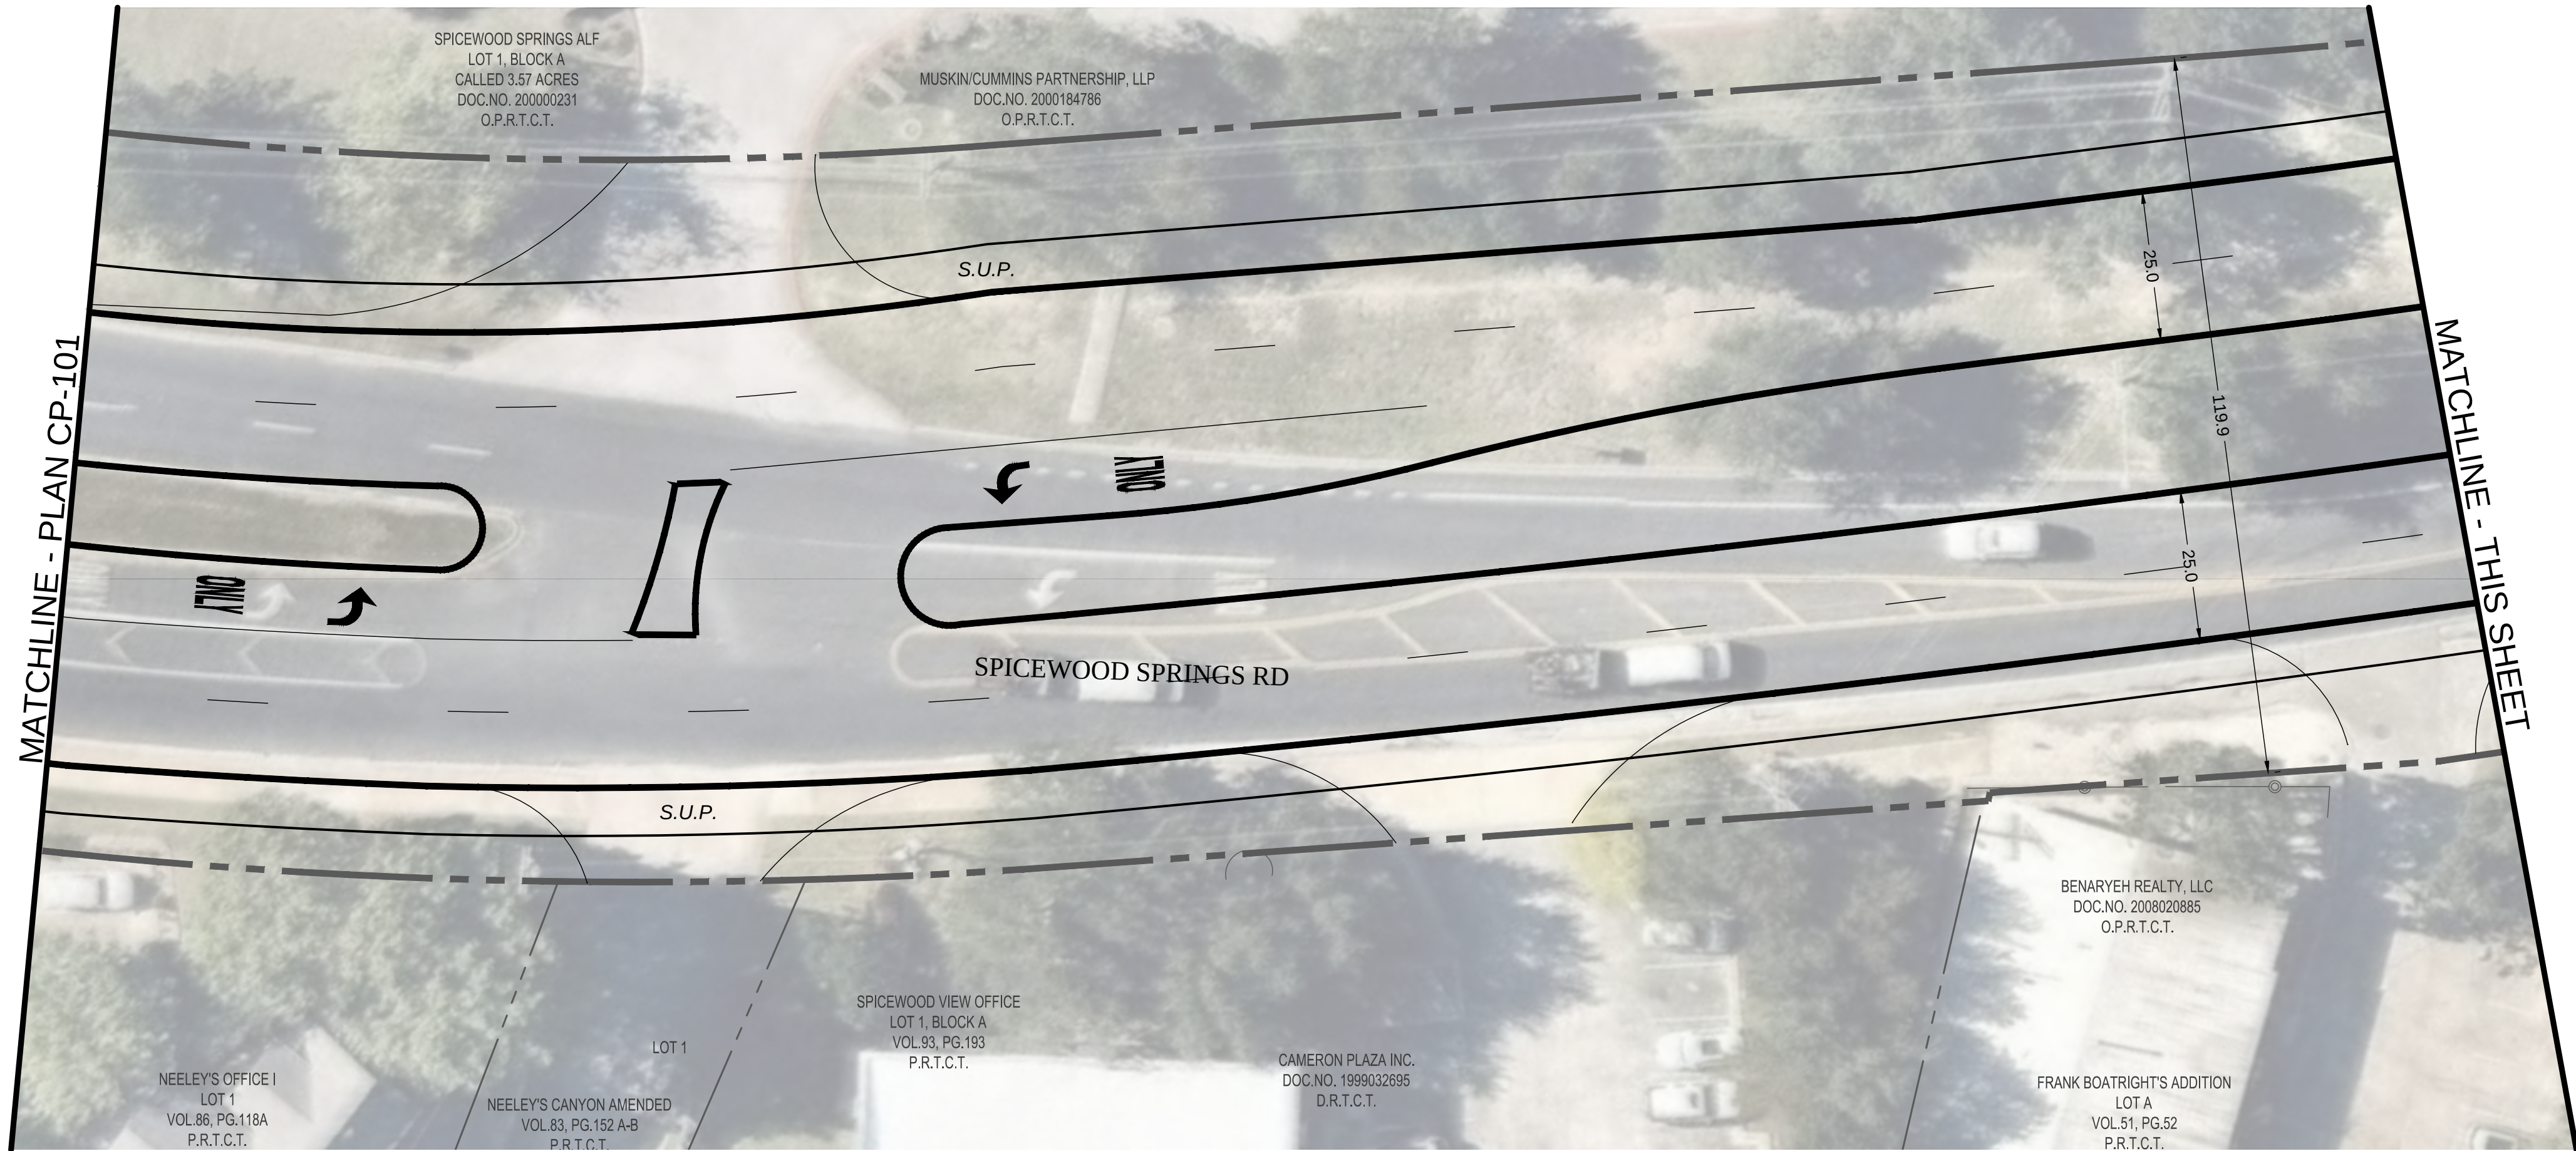


PRELIMINARY


THIS DOCUMENT IS RELEASED FOR THE PURPOSE OF INTERIM REVIEW UNDER THE AUTHORITY OF JENNIFER MASSIE-GORE, P.E. LIC. # 93704 10/12/2018.







IT IS NOT TO BE USED FOR CONSTRUCTION, BIDDING OR PERMIT PURPOSES.

CITY OF AUSTIN, TEXAS
PUBLIC WORKS DEPARTMENT
ENGINEERING SERVICES DIVISION
SPICEWOOD SPRINGS ROAD
REGIONAL MOBILITY IMPROVEMENTS
PROPOSED ROADWAY PLAN
ALTERNATIVE - C - SHEET 2 OF 7

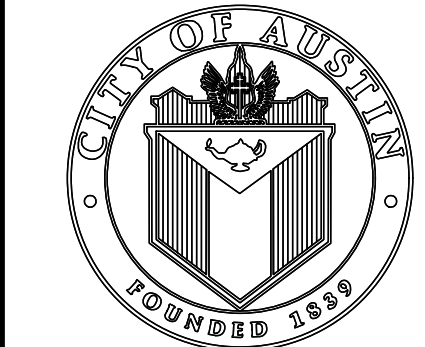

NOTES	NAME	DATE
SURVEY BY	HALFF	12/17
DRAWN BY	MS	03/18
DESIGNED BY	MS	03/18
CHECKED BY		
REVIEWED BY	JMG	

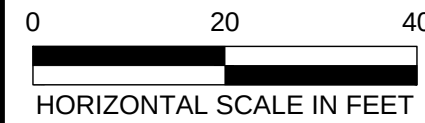

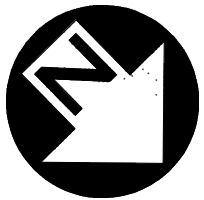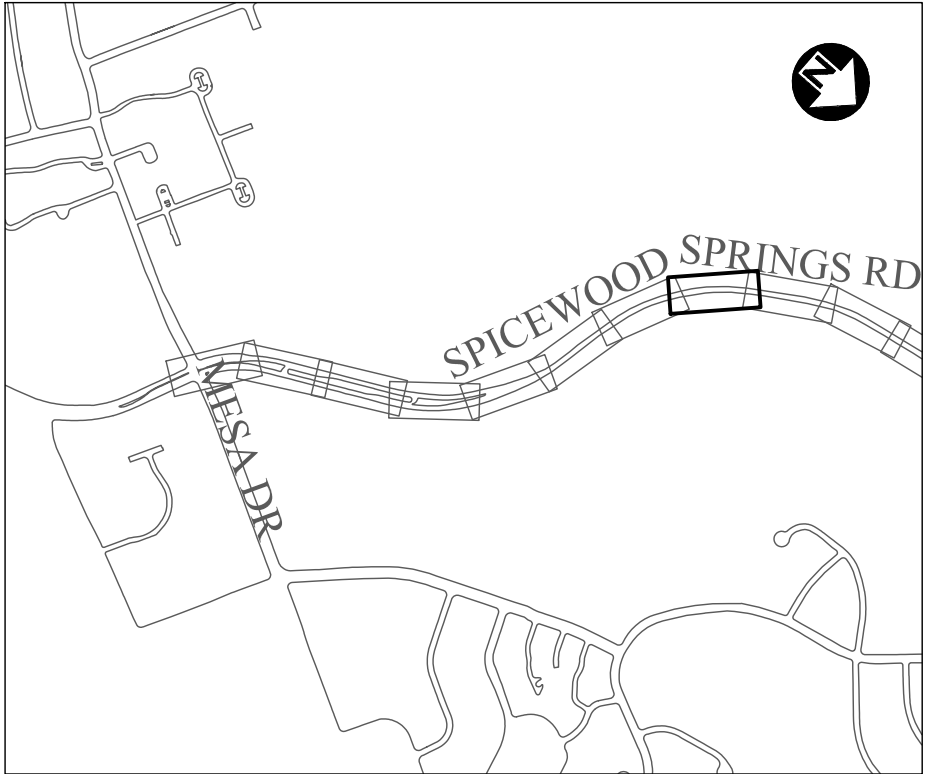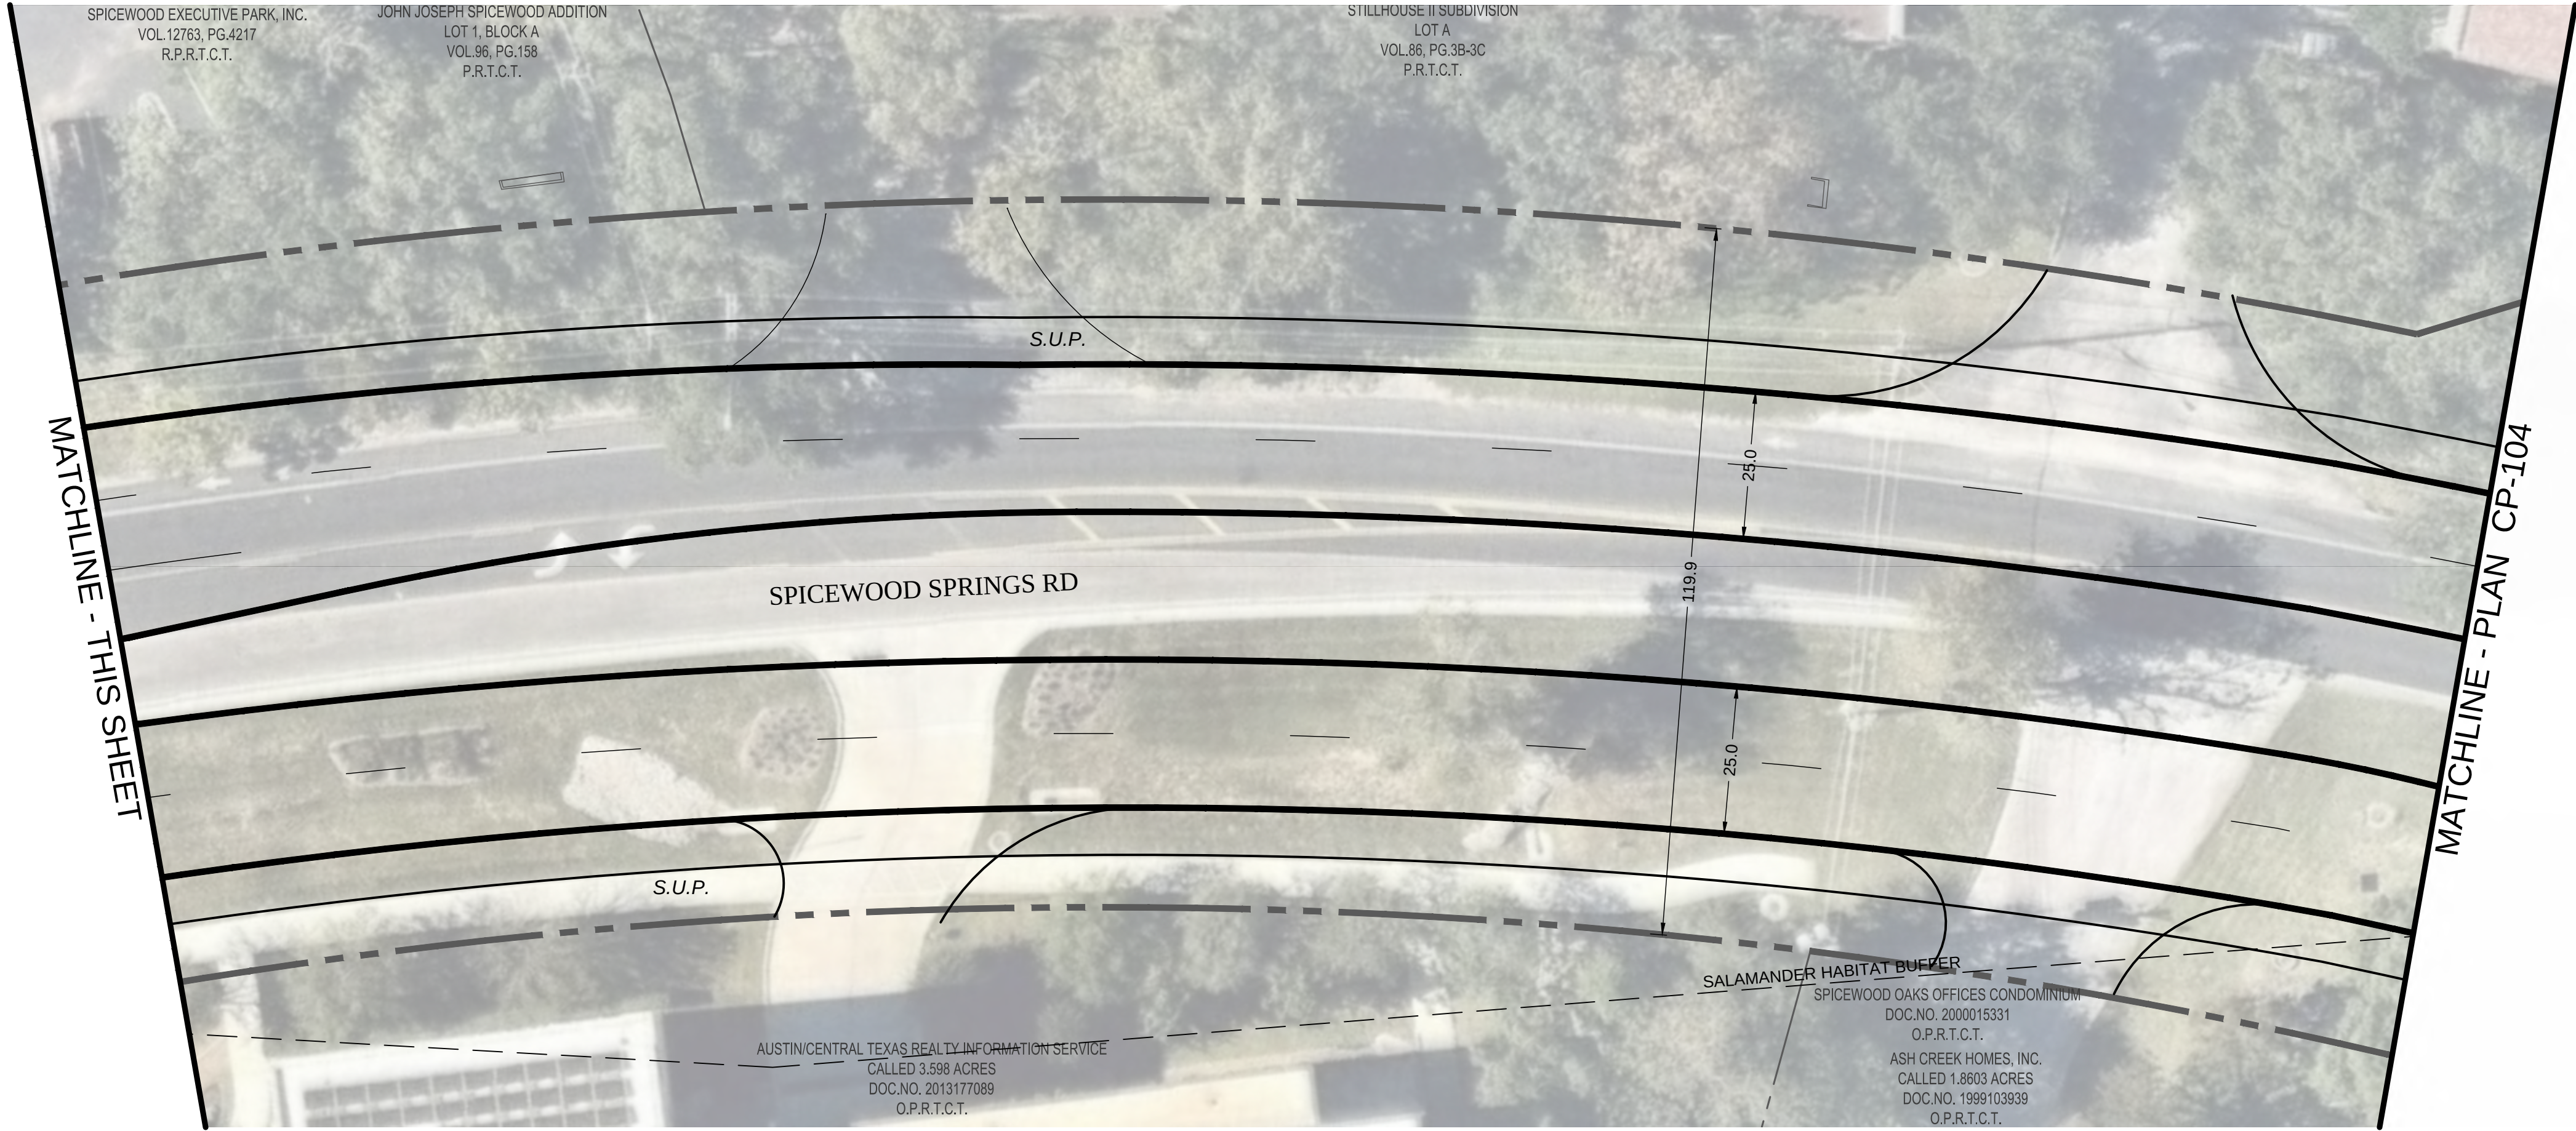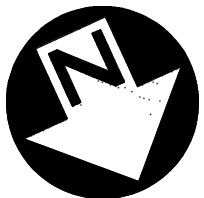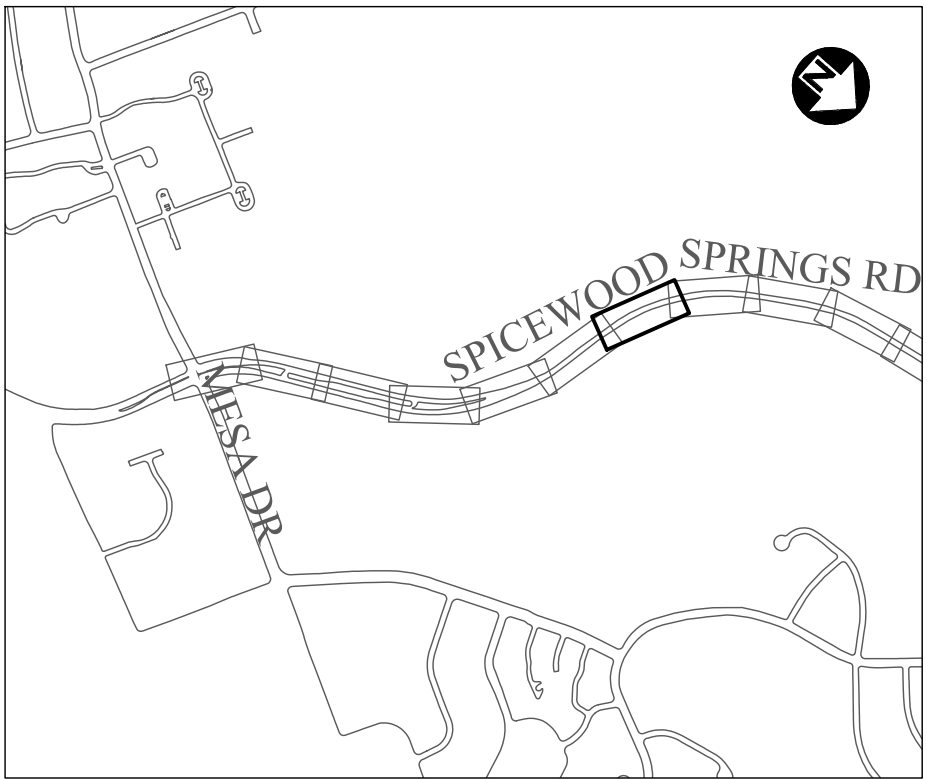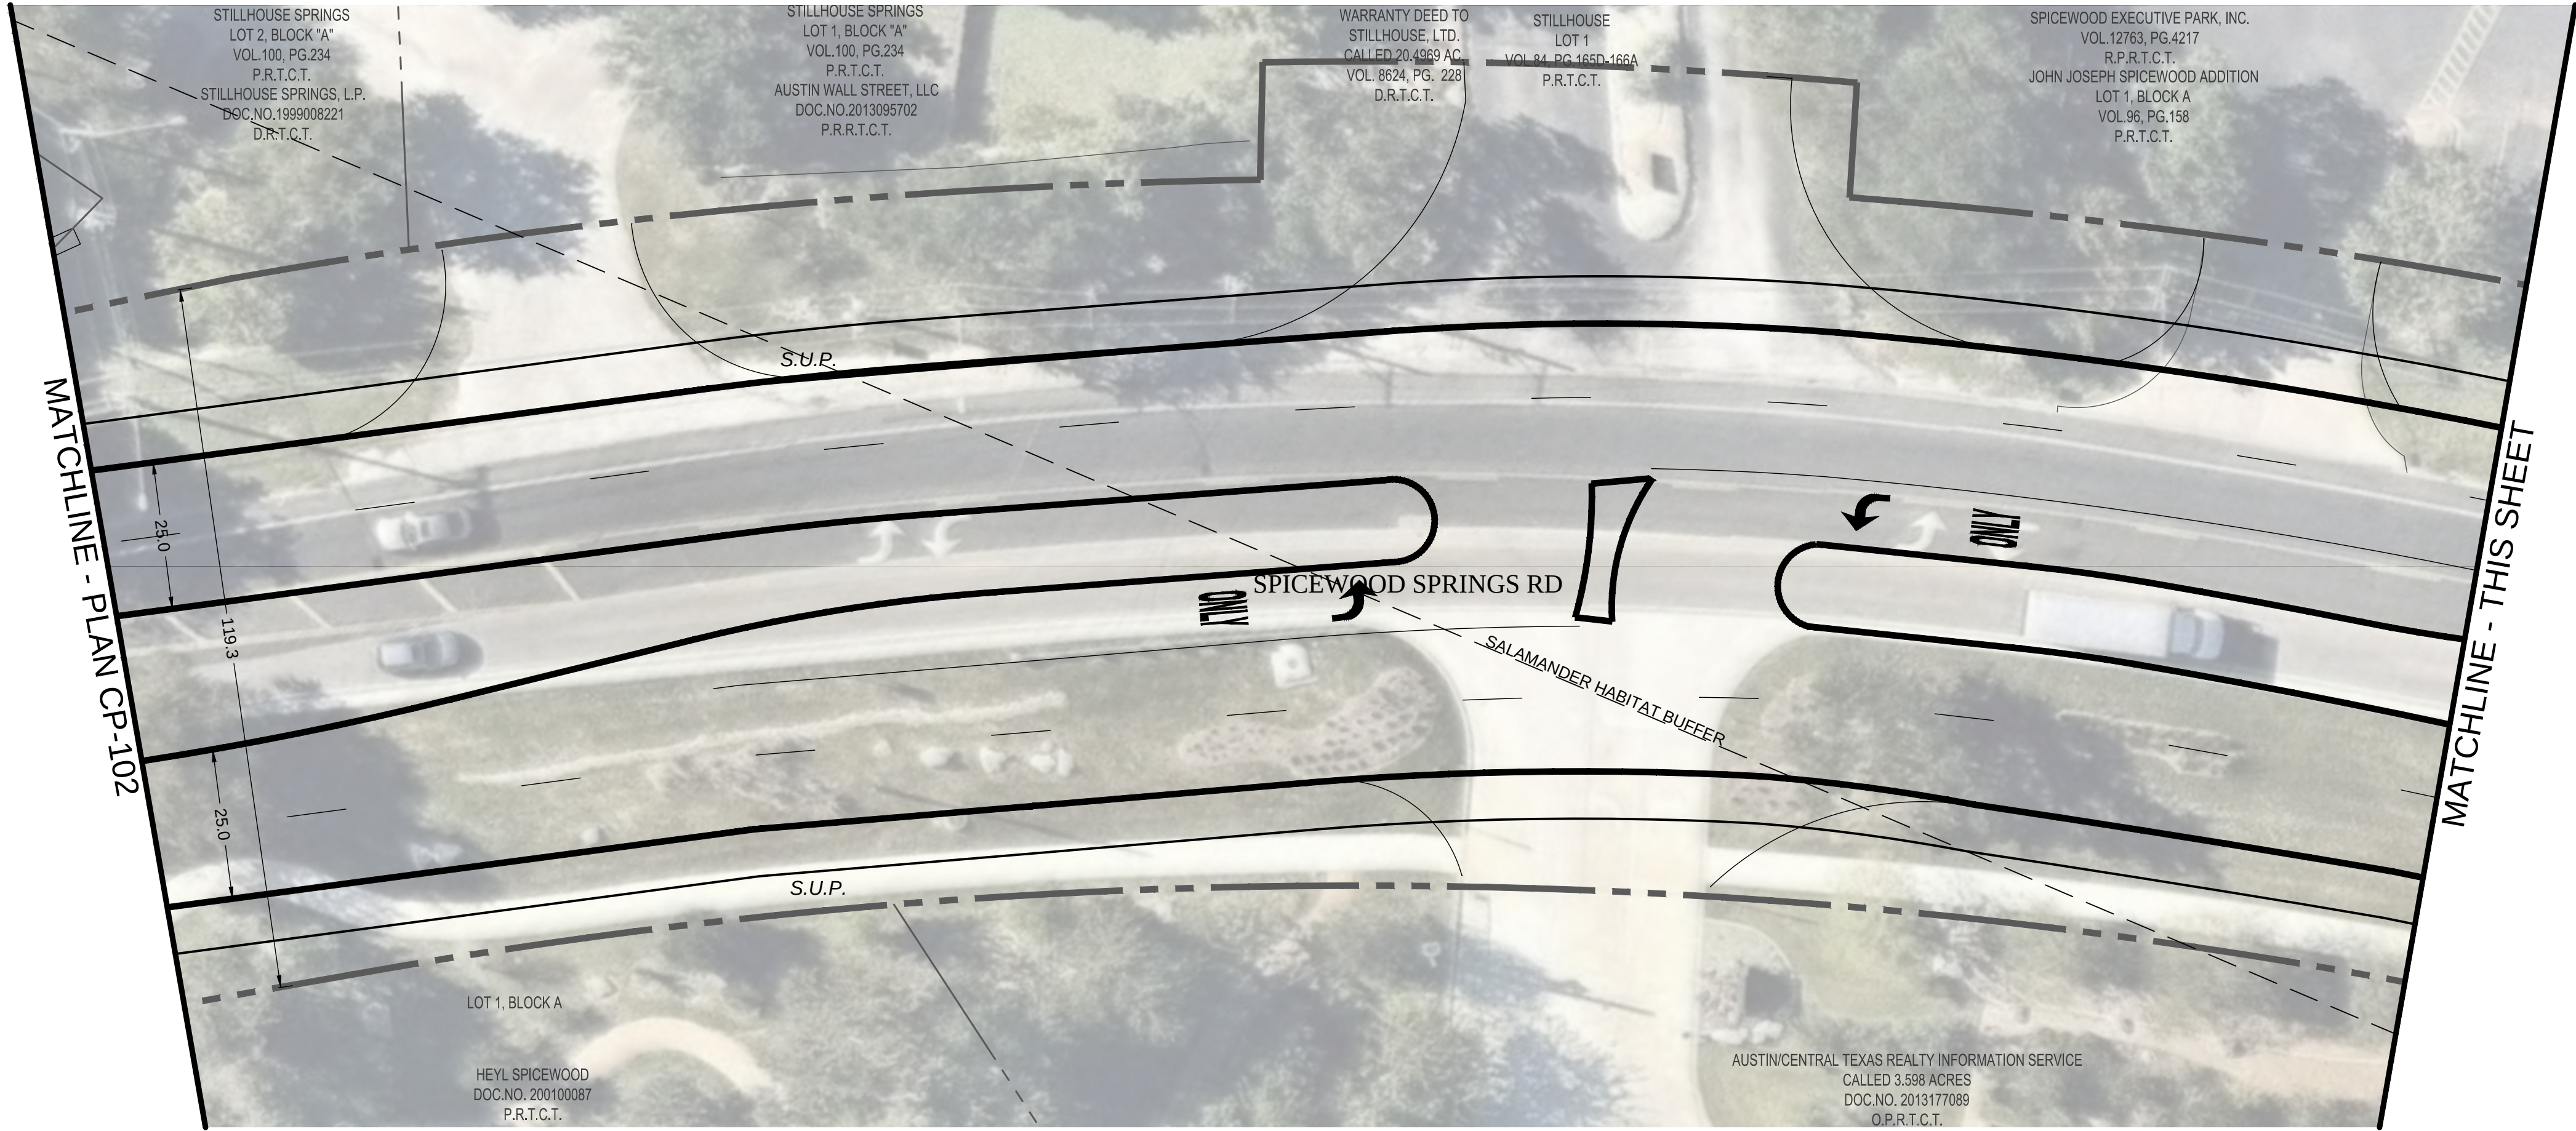

PRELIMINARY

THIS DOCUMENT IS RELEASED FOR THE PURPOSE OF INTERIM REVIEW UNDER THE AUTHORITY OF JENNIFER MASSIE-GORE, P.E. LIC. # 93704 10/12/2018.

IT IS NOT TO BE USED FOR CONSTRUCTION, BIDDING OR PERMIT PURPOSES.


CITY OF AUSTIN, TEXAS
PUBLIC WORKS DEPARTMENT
ENGINEERING SERVICES DIVISION







SPICEWOOD SPRINGS ROAD
REGIONAL MOBILITY IMPROVEMENTS

PROPOSED ROADWAY PLAN
ALTERNATIVE - C - SHEET 3 OF 7



NOTES	NAME	DATE
SURVEY BY	HALFF	12/17
DRAWN BY	MS	03/18
DESIGNED BY	MS	03/18
CHECKED BY		
REVIEWED BY	JMG	

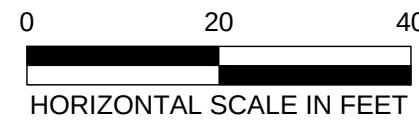

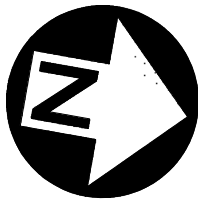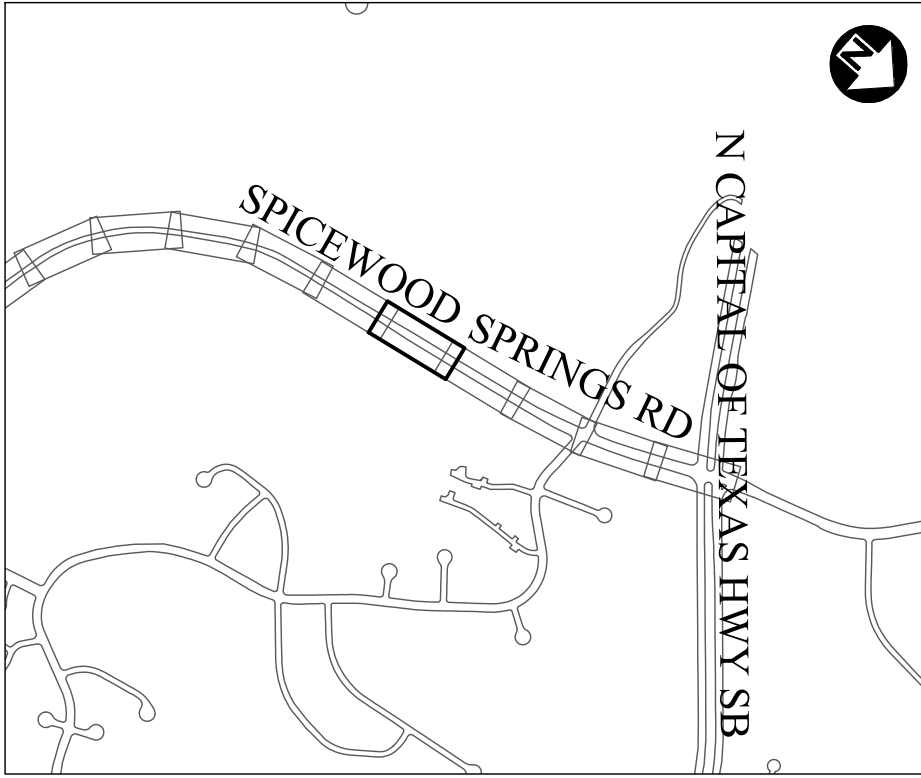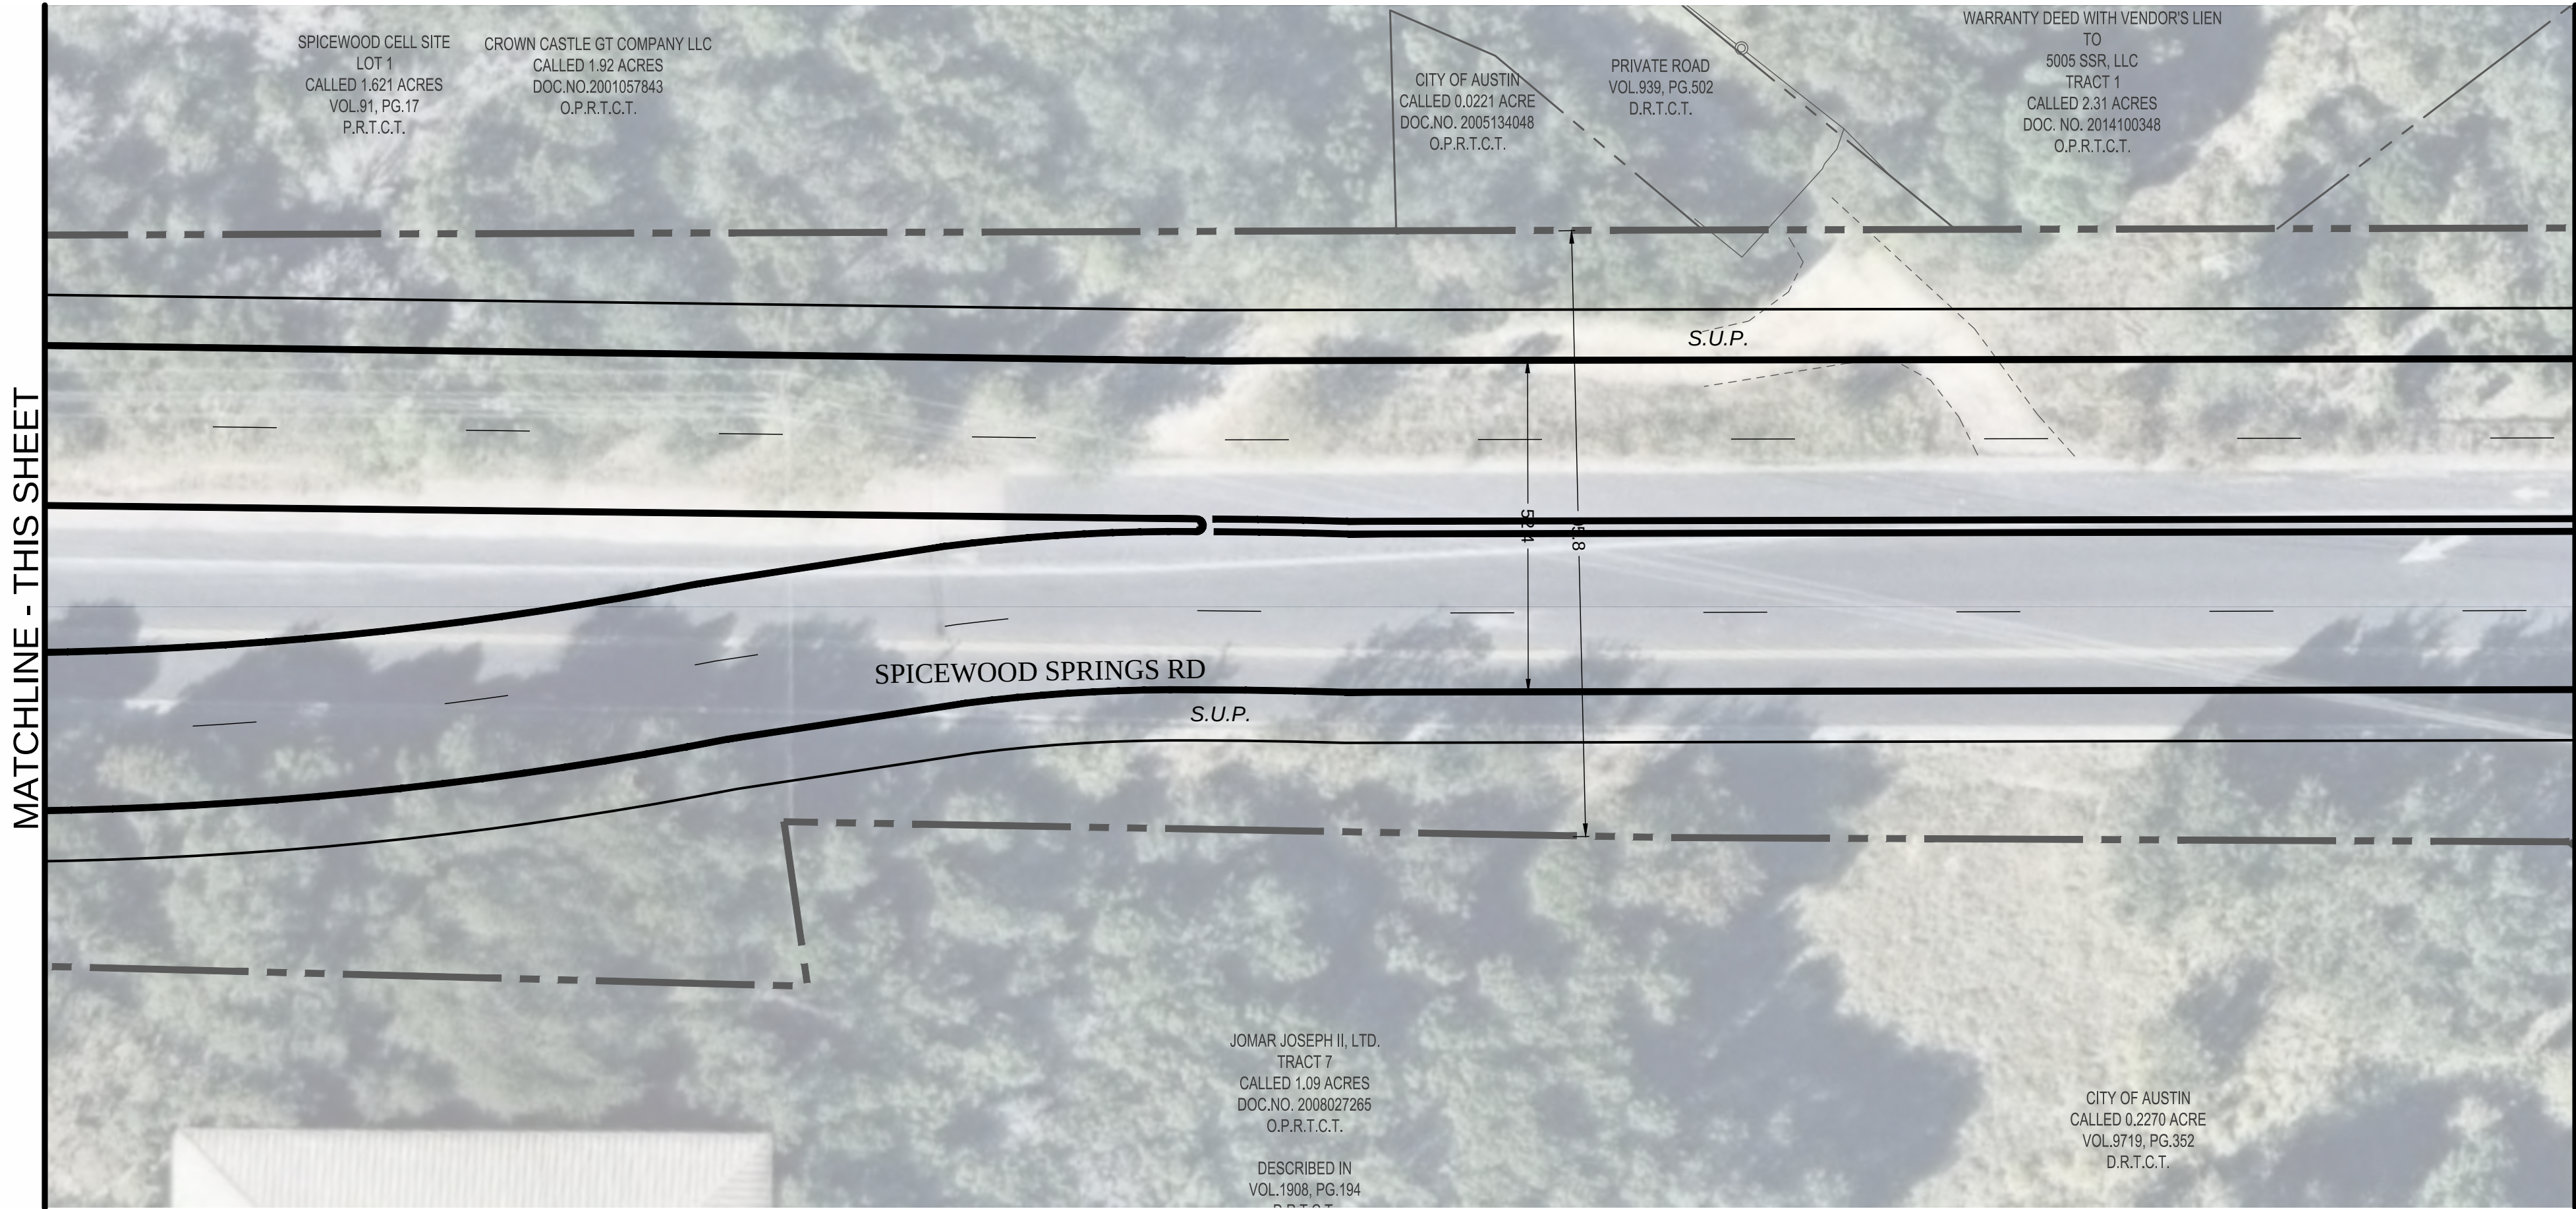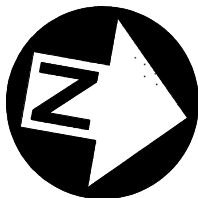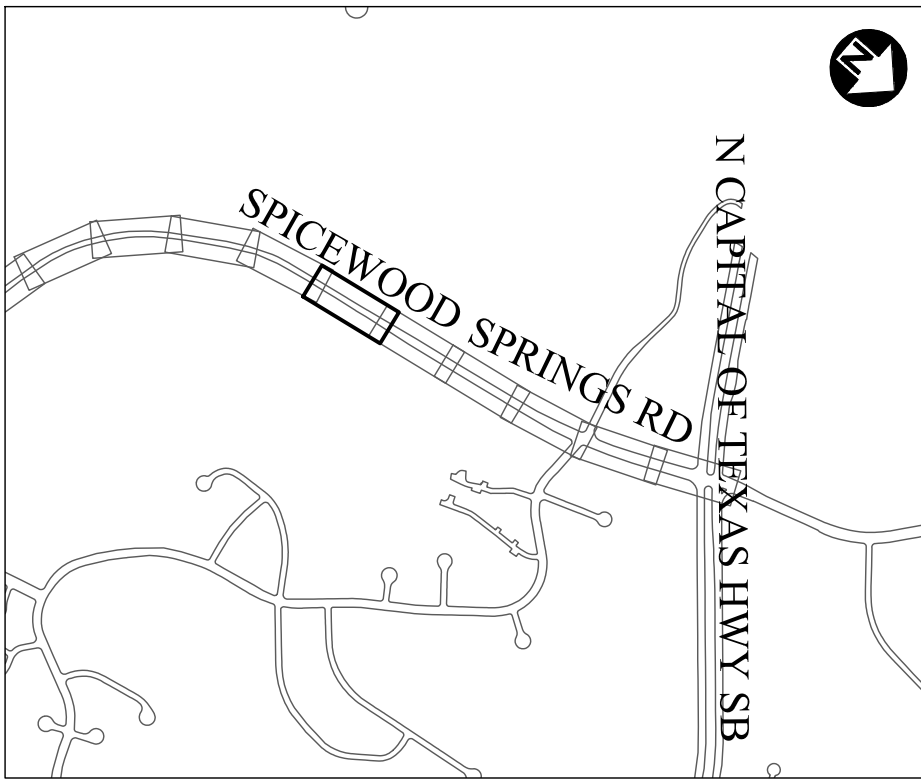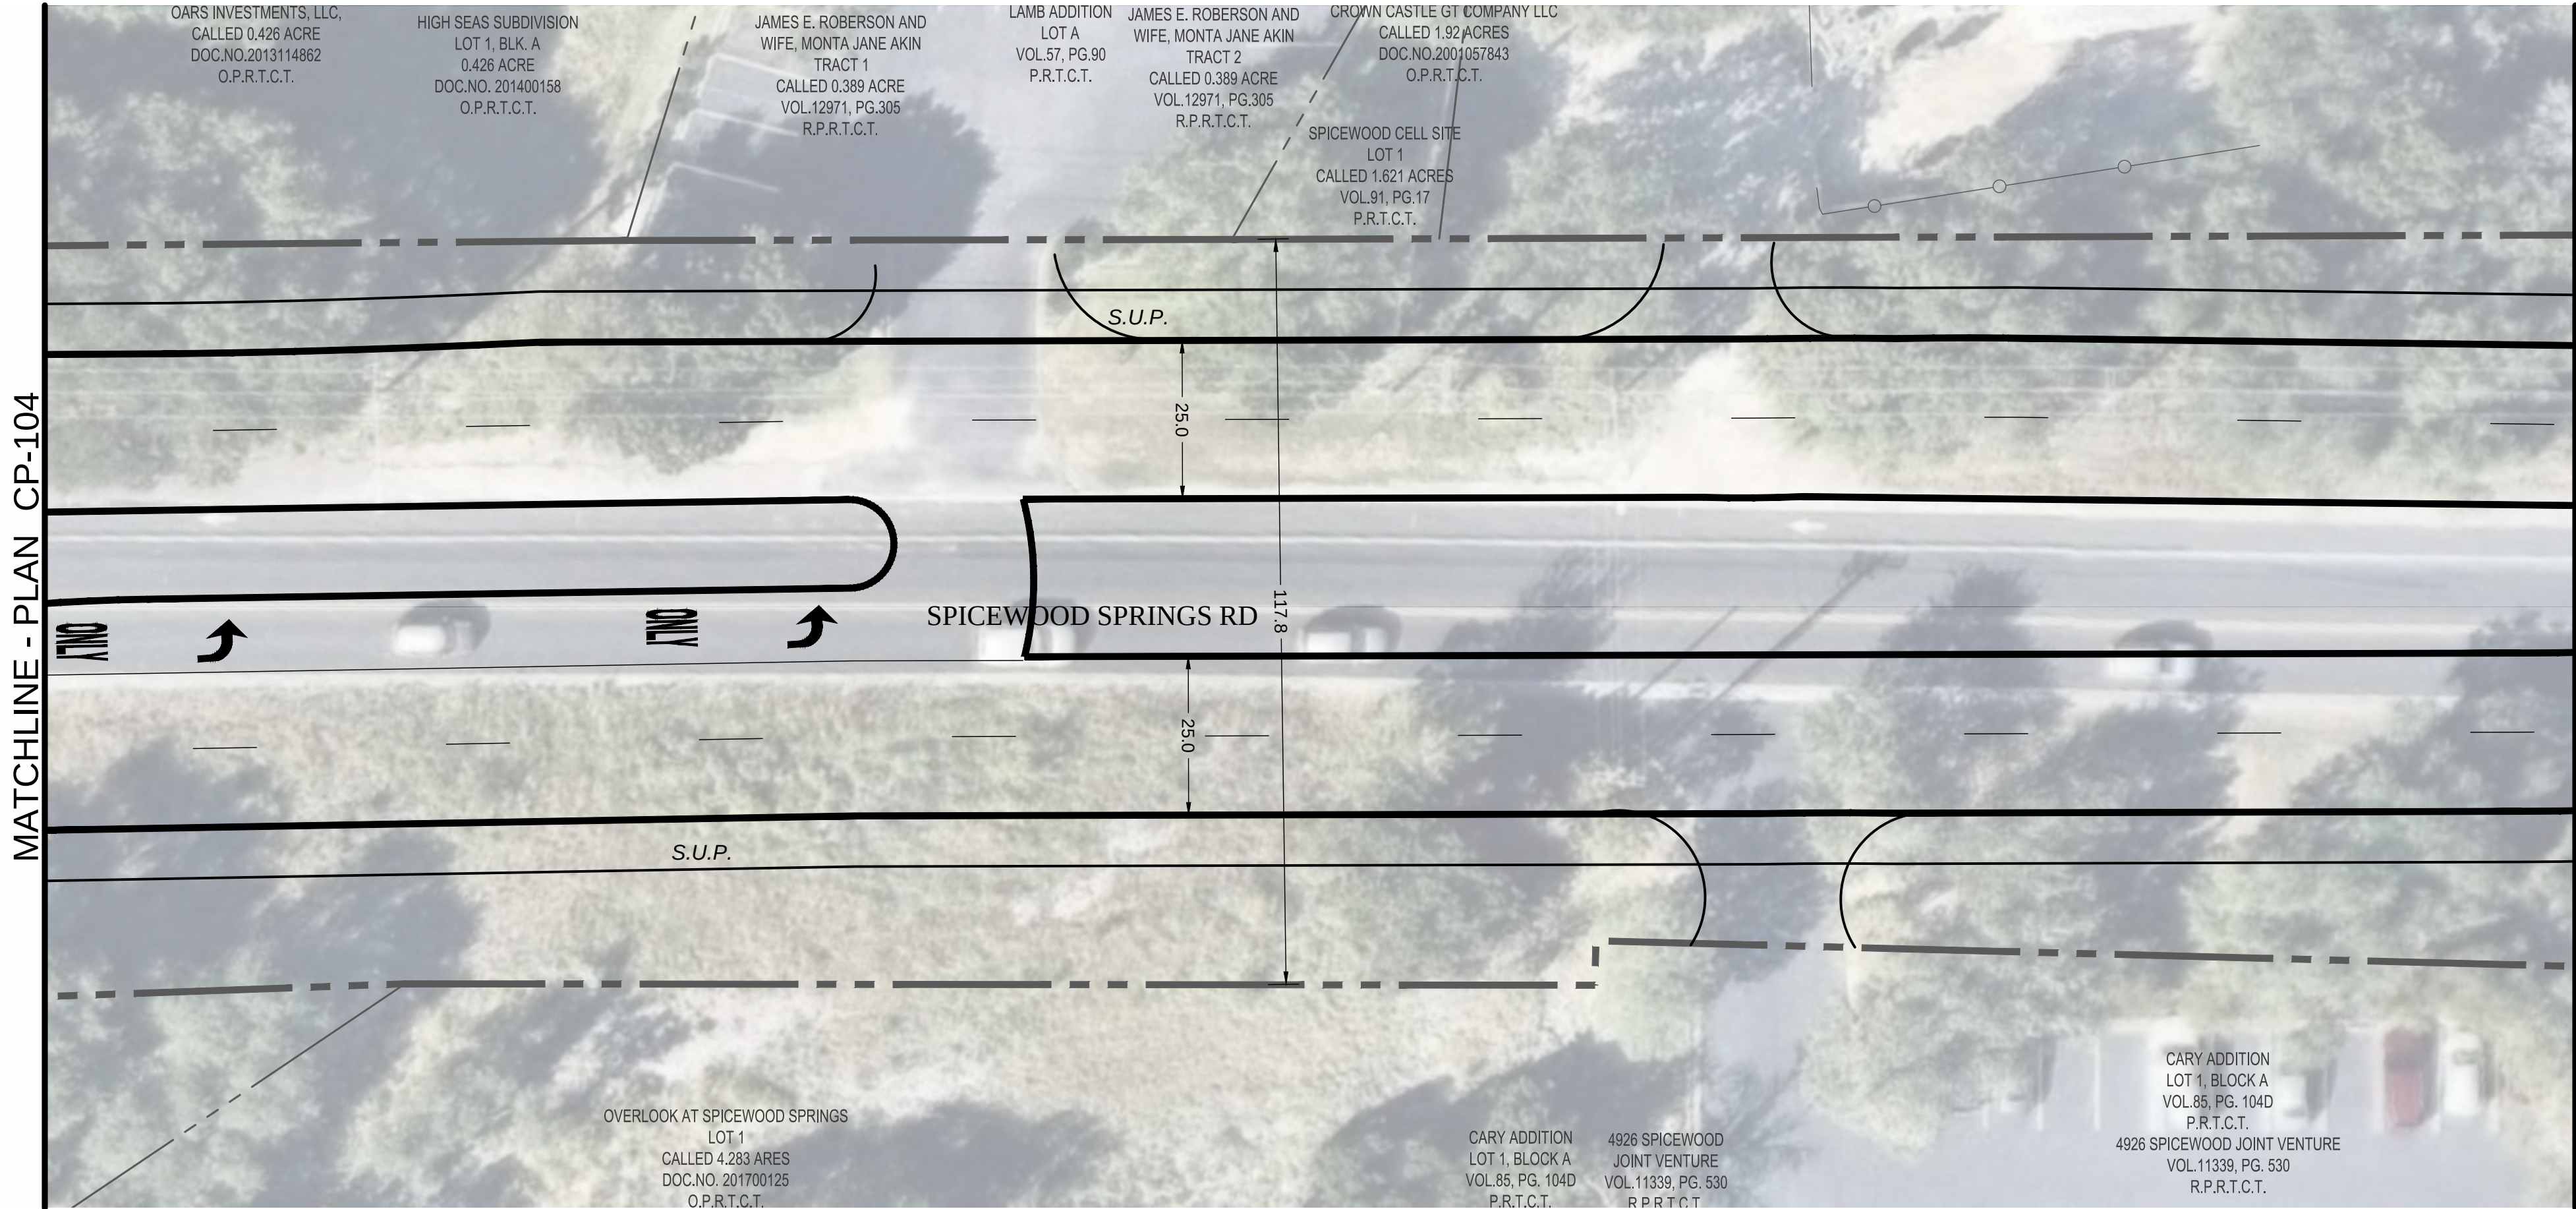

PRELIMINARY


THIS DOCUMENT IS RELEASED FOR THE PURPOSE OF INTERIM REVIEW UNDER THE AUTHORITY OF JENNIFER MASSIE-GORE, P.E. LIC. # 93704 10/12/2018.

IT IS NOT TO BE USED FOR CONSTRUCTION, BIDDING OR PERMIT PURPOSES.

CITY OF AUSTIN, TEXAS
PUBLIC WORKS DEPARTMENT
ENGINEERING SERVICES DIVISION




SPICEWOOD SPRINGS ROAD
REGIONAL MOBILITY IMPROVEMENTS

PROPOSED ROADWAY PLAN
ALTERNATIVE - C - SHEET 5 OF 7

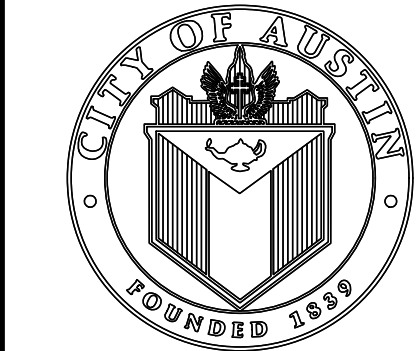

NOTES	NAME	DATE
SURVEY BY	HALFF	12/17
DRAWN BY	MS	03/18
DESIGNED BY	MS	03/18
CHECKED BY		
REVIEWED BY	JMG	



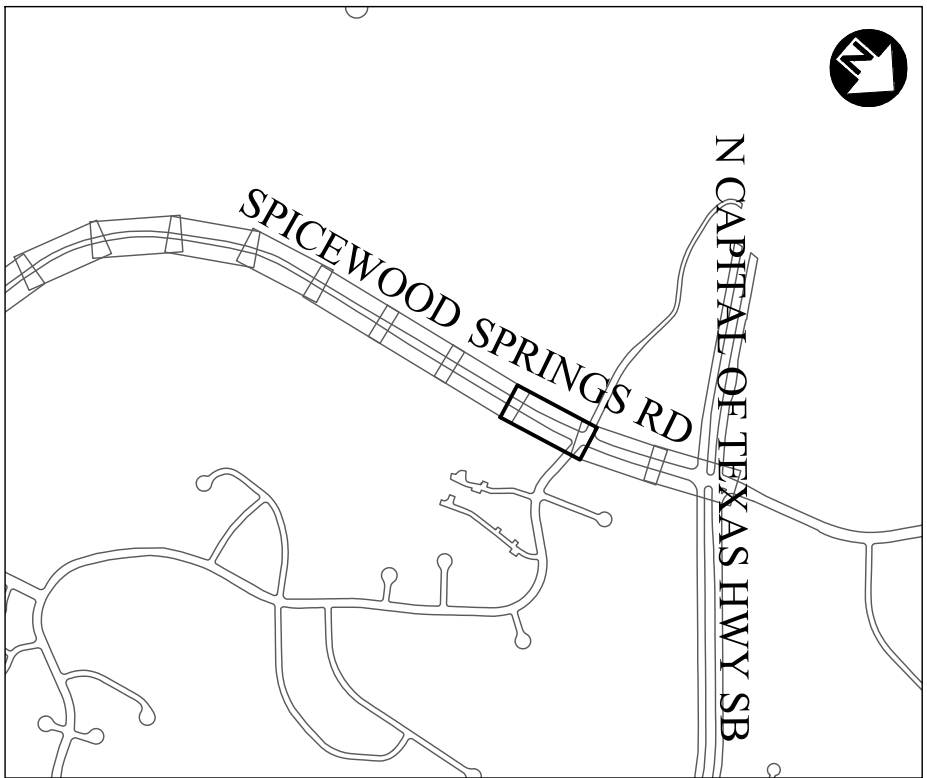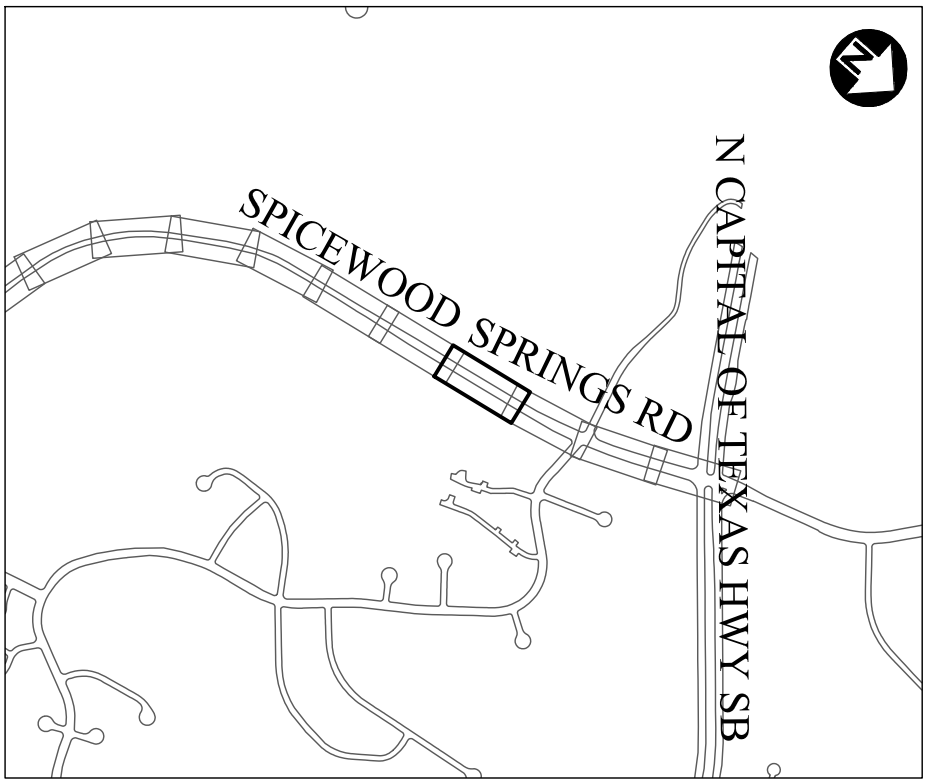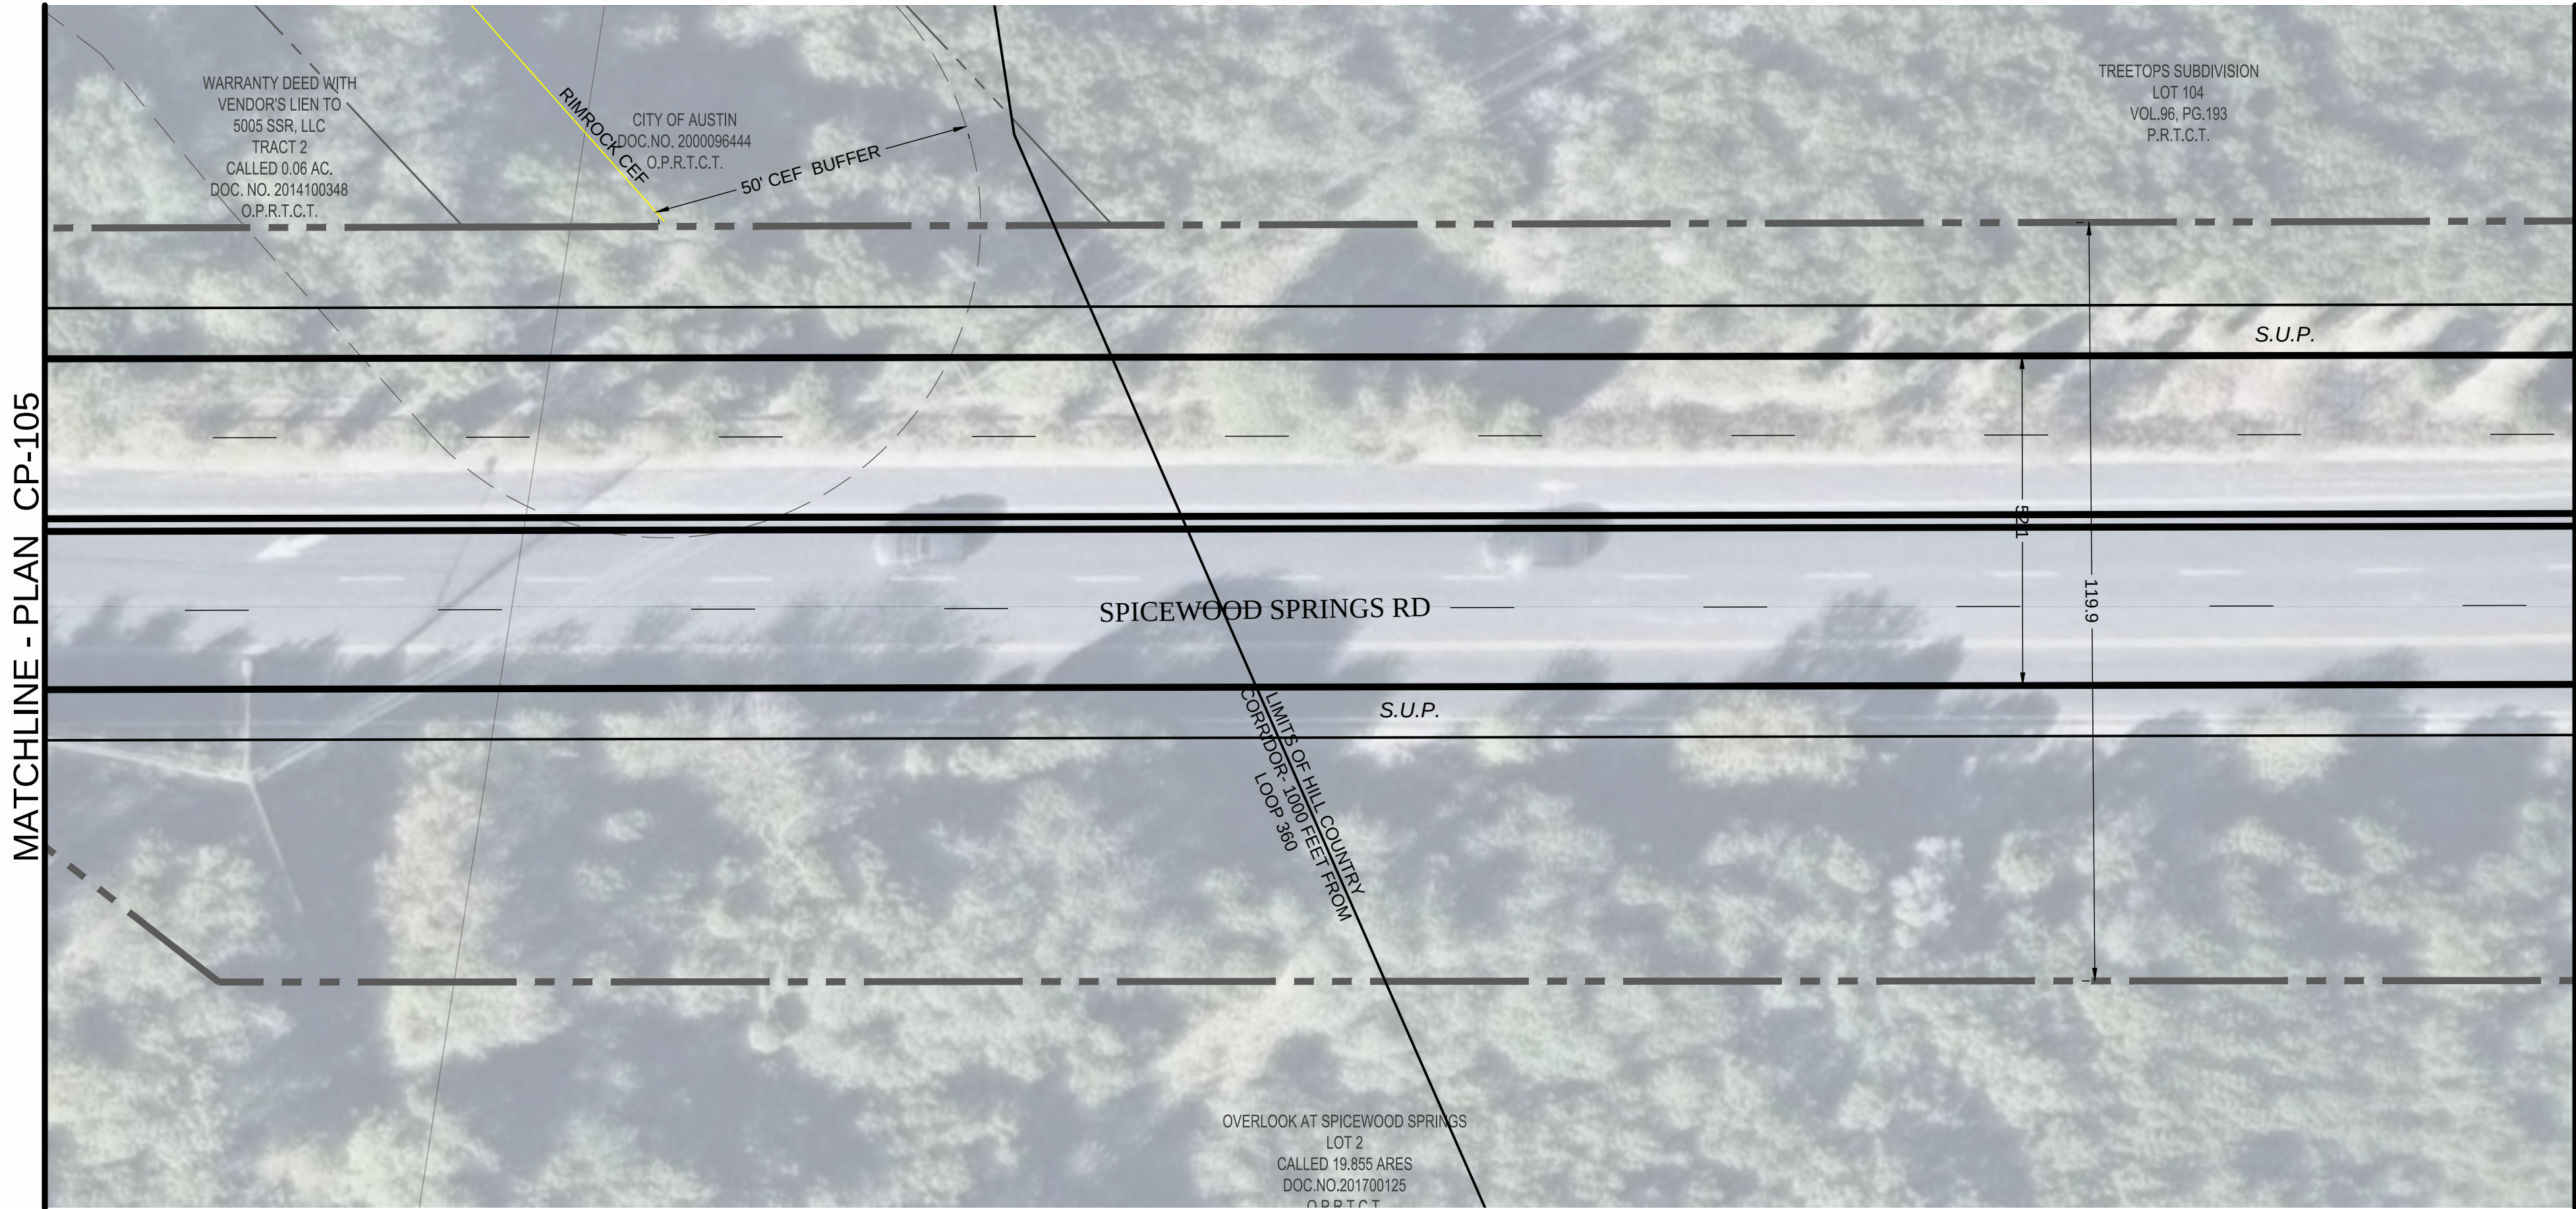

PRELIMINARY


THIS DOCUMENT IS RELEASED FOR THE PURPOSE OF INTERIM REVIEW UNDER THE AUTHORITY OF JENNIFER MASSIE-GORE, P.E. LIC. # 93704 10/12/2018.

IT IS NOT TO BE USED FOR CONSTRUCTION, BIDDING OR PERMIT PURPOSES.

CITY OF AUSTIN, TEXAS
PUBLIC WORKS DEPARTMENT
ENGINEERING SERVICES DIVISION





SPICEWOOD SPRINGS ROAD
REGIONAL MOBILITY IMPROVEMENTS

PROPOSED ROADWAY PLAN
ALTERNATIVE - C - SHEET 6 OF 7

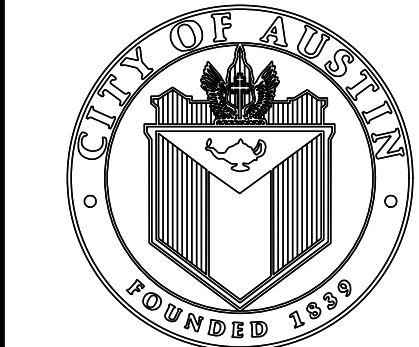

NOTES	NAME	DATE
SURVEY BY	HALFF	12/17
DRAWN BY	MS	03/18
DESIGNED BY	MS	03/18
CHECKED BY		
REVIEWED BY	JMG	



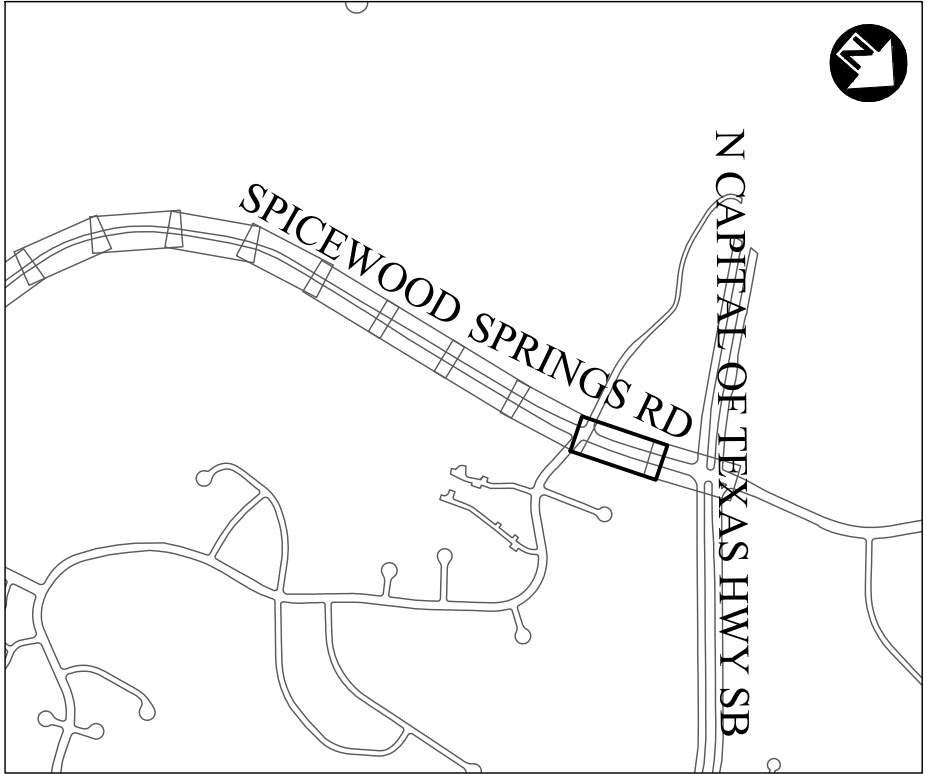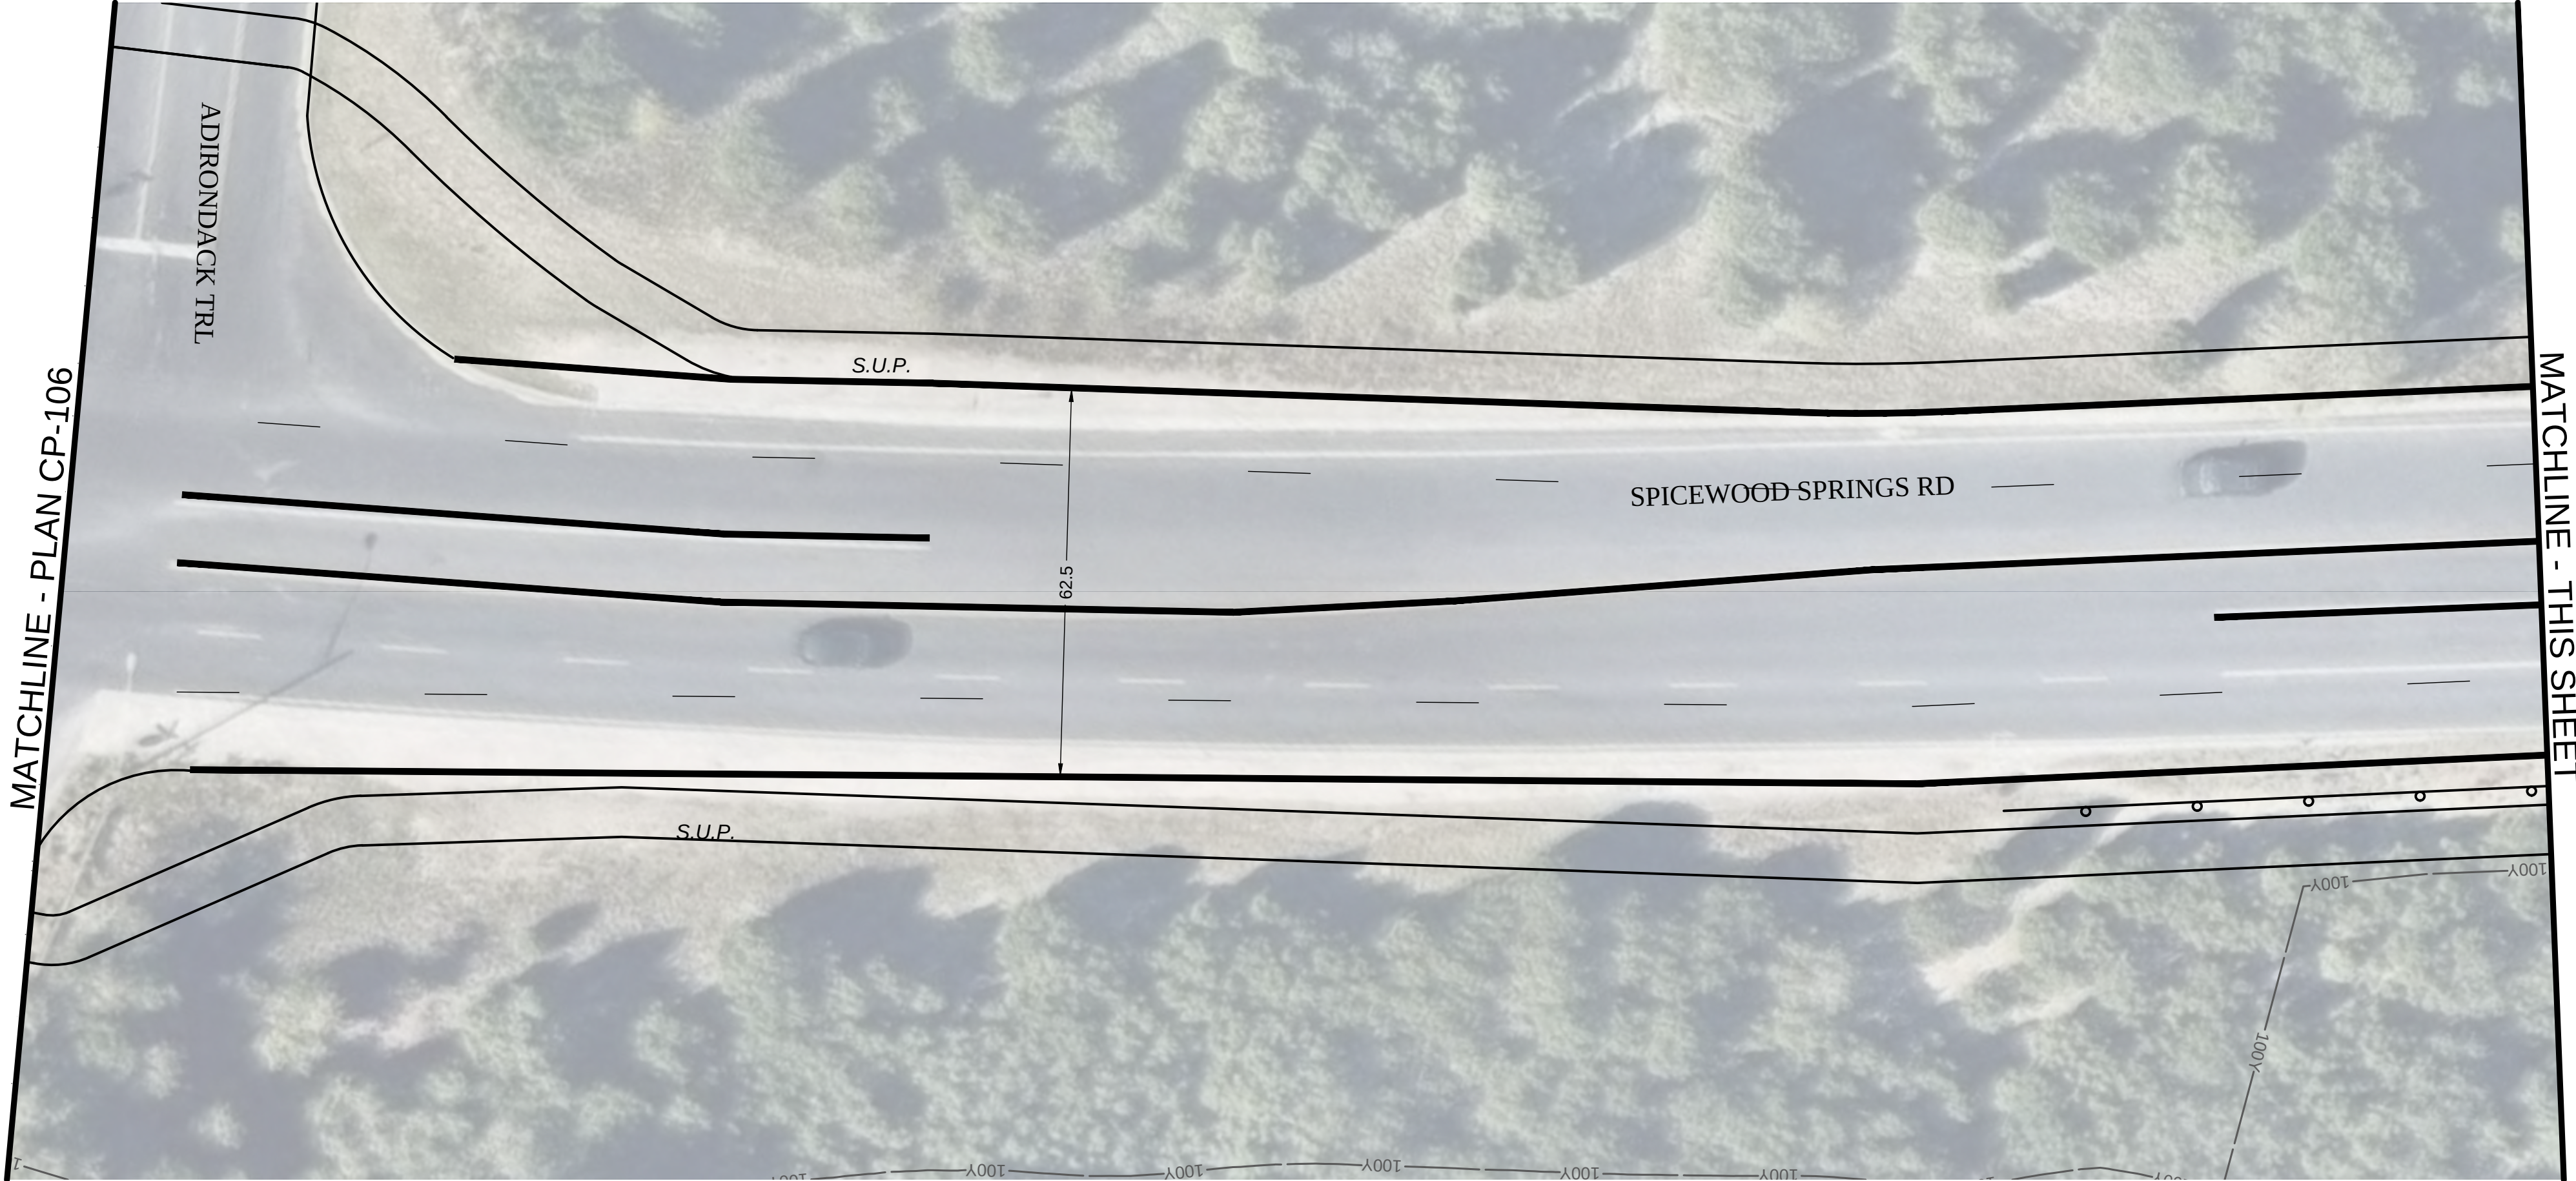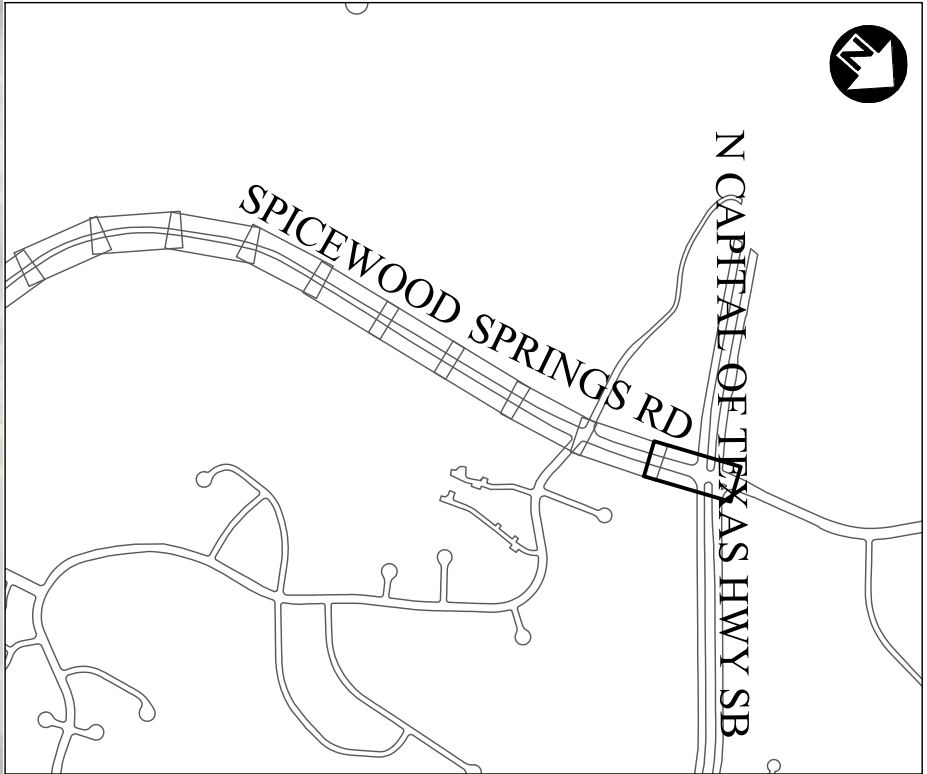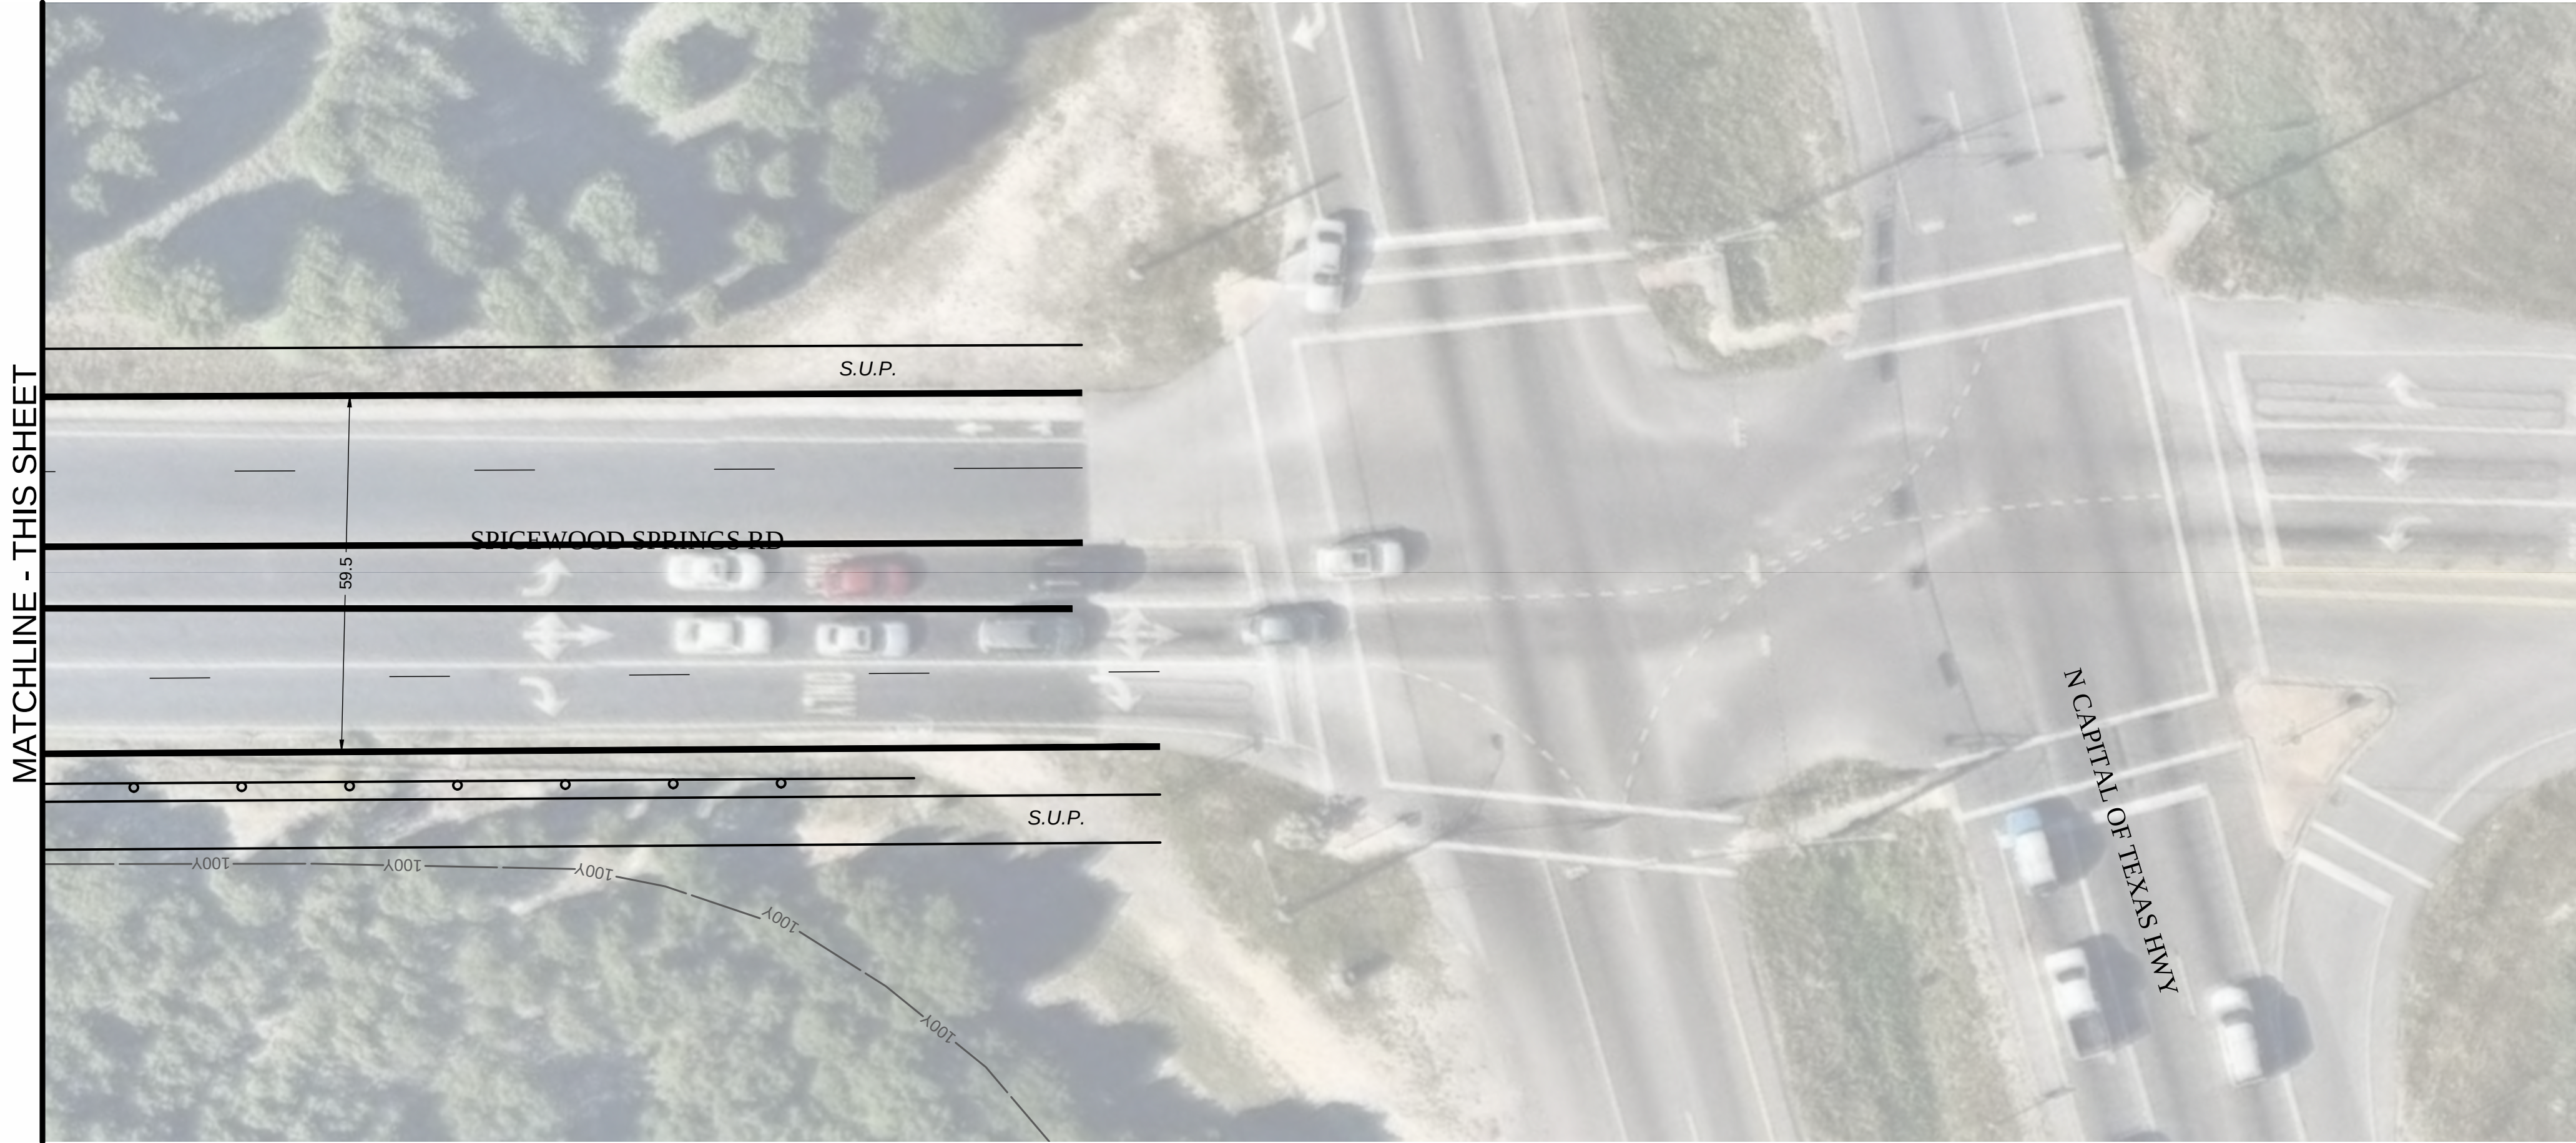

PRELIMINARY

THIS DOCUMENT IS RELEASED FOR THE PURPOSE OF INTERIM REVIEW UNDER THE AUTHORITY OF JENNIFER MASSIE-GORE, P.E. LIC. # 93704 10/12/2018.

IT IS NOT TO BE USED FOR CONSTRUCTION, BIDDING OR PERMIT PURPOSES.

CITY OF AUSTIN, TEXAS
PUBLIC WORKS DEPARTMENT
ENGINEERING SERVICES DIVISION
SPICEWOOD SPRINGS ROAD
REGIONAL MOBILITY IMPROVEMENTS
PROPOSED ROADWAY PLAN
ALTERNATIVE - C - SHEET 7 OF 7



NOTES	NAME	DATE
SURVEY BY	HALFF	12/17
DRAWN BY	MS	03/18
DESIGNED BY	MS	03/18
CHECKED BY		
REVIEWED BY	JMG	

