

THE COORDINATES SHOWN ARE BASED ON THE TEXAS
STATE PLANE, CENTRAL ZONE, NAD_83(CORS2011) (EPOCH:
2010.0000) ADJUSTED TO SURFACE VALUES BY
MULTIPLYING BY A SURFACE ADJUSTMENT FACTOR (SAF)
OF 1.00011. SURFACE DATA IS MOVED TO GRID LOCATION
AT TRV 5. GRID: N=10135372.874, E=3095254.938; SURFACE:
N=10136487.765, E=3095595.416

BM:1 TRIANGLE CUT IN NORTH RIM OF COMMUNICATION
MANHOLE, APPROX. 45' SOUTH OF ANDERSON MILL RD. AND
APPROX. 760' WEST OF SOUTHBOUND FRONTAGE U.S. 183.
ELEVATION 964.56'

BM:2 SQUARE CUT IN TOP OF CURB AT MAIN ENTRANCE TO
PARKING LOT OF BETHANY UNITED METHODIST CHURCH,
AND APPROX. 400' EAST OF SWALLOW DR.
ELEVATION 973.05'

BM:3 SQUARE CUT IN MIDPOINT TOP OF CURB OF ISLAND
ENTRANCE TO AUTUMN LEAVES ASSISTED CENTER, 10025
ANDERSON MILL RD.
ELEVATION 995.61'

BM:4 SQUARE CUT IN NORTHEAST CORNER OF AT
SOUTHEAST CORNER OF ANDERSON MILL RD. AND OLSON
DR.
ELEVATION 992.15'

BM:5 SQUARE ON NORTHEAST CORNER OF TRAFFIC
SIGNAL BASE, APPROX. 33' EAST OF SPICEWOOD PKWY,
AND APPROX. 40' SOUTH OF ANDERSON MILL RD.
ELEVATION 995.27'

BM:6 SQUARE CUT IN NORTHEAST CORNER OF CONCRETE
BASE OF WALGREEN'S SIGN, AT SOUTHEAST CORNER OF
U.S.183 AND ANDERSON MILL RD.
ELEVATION 947.11'

PRELIMINARY

THIS DOCUMENT IS RELEASED
FOR THE PURPOSE OF INTERIM
REVIEW UNDER
THE AUTHORITY OF
XIAOQIN ZHANG, P.E.
LIC. # 96436
02/08/2018.

IT IS NOT TO BE USED FOR
CONSTRUCTION, BIDDING OR
PERMIT PURPOSES.


CITY OF AUSTIN, TEXAS
DEPARTMENT OF PUBLIC WORKS
ENGINEERING SERVICES DIVISION

ANDERSON MILL ROAD REGIONAL MOBILITY IMPROVEMENTS
SPICEWOOD PARKWAY TO US 183


OVERVIEW AND SURVEY CONTROL PLAN



NOTES	NAME	DATE
SURVEY BY	N/A	N/A
DRAWN BY	JT/EZ	4/17
DESIGNED BY	JT/EZ	4/17
CHECKED BY	EZ/CG	4/17
REVIEWED BY	ESD	4/17

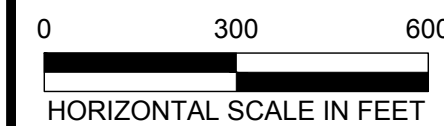


MATCHLINE - PLAN V-102




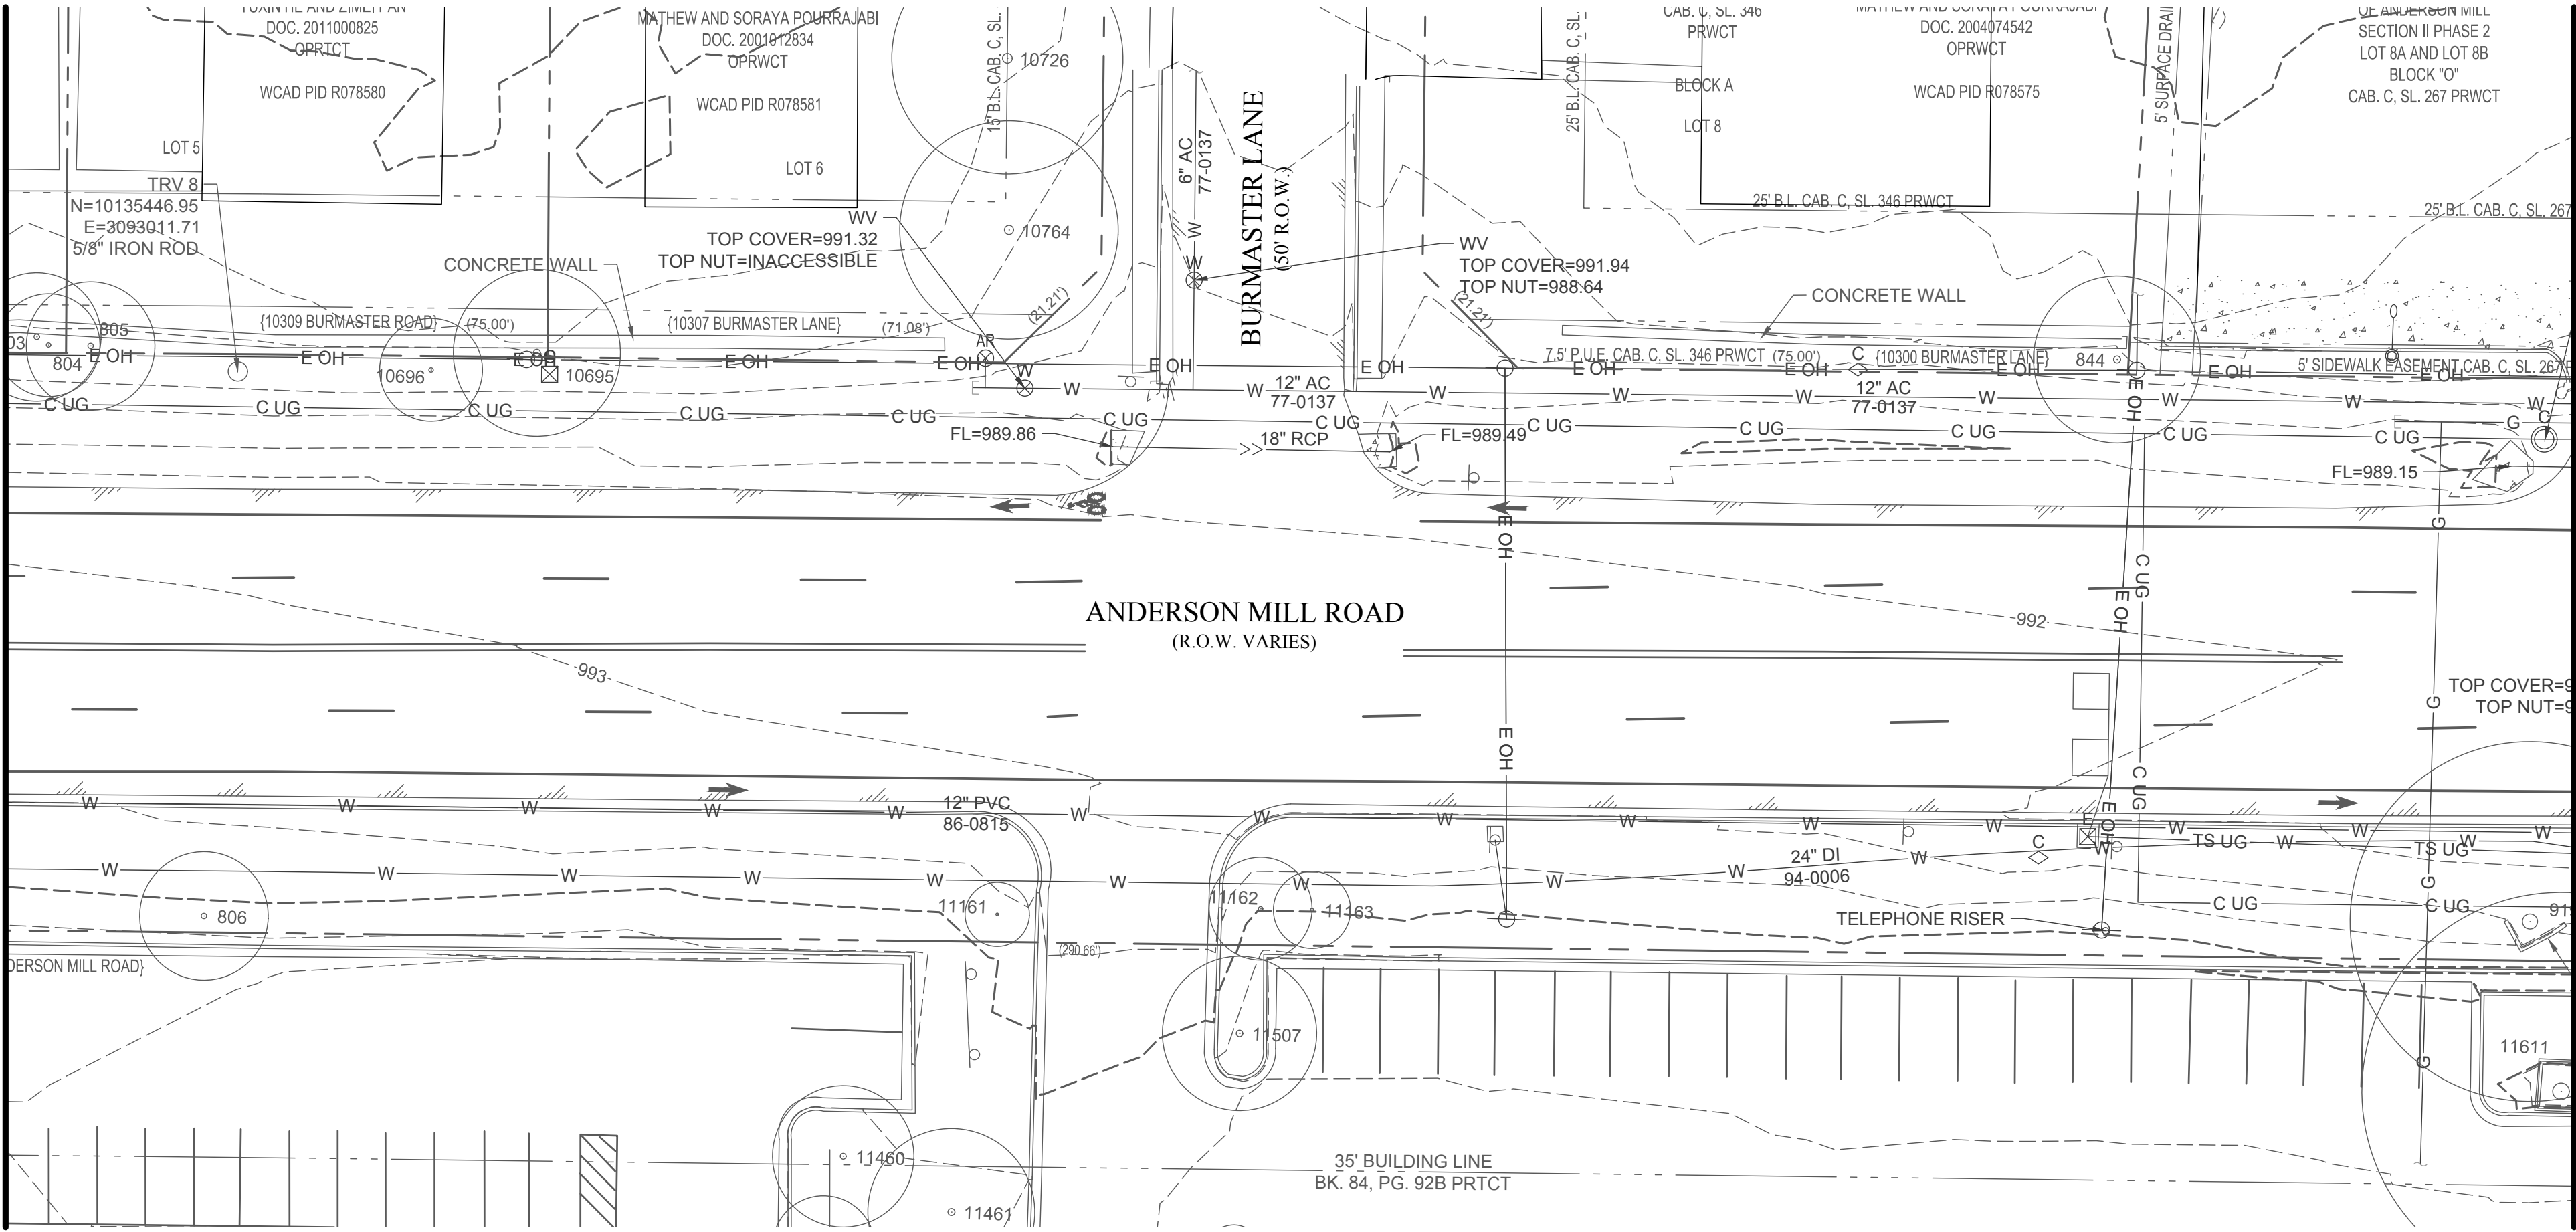


MATCHLINE - THIS SHEET

MATCHLINE - THIS SHEET

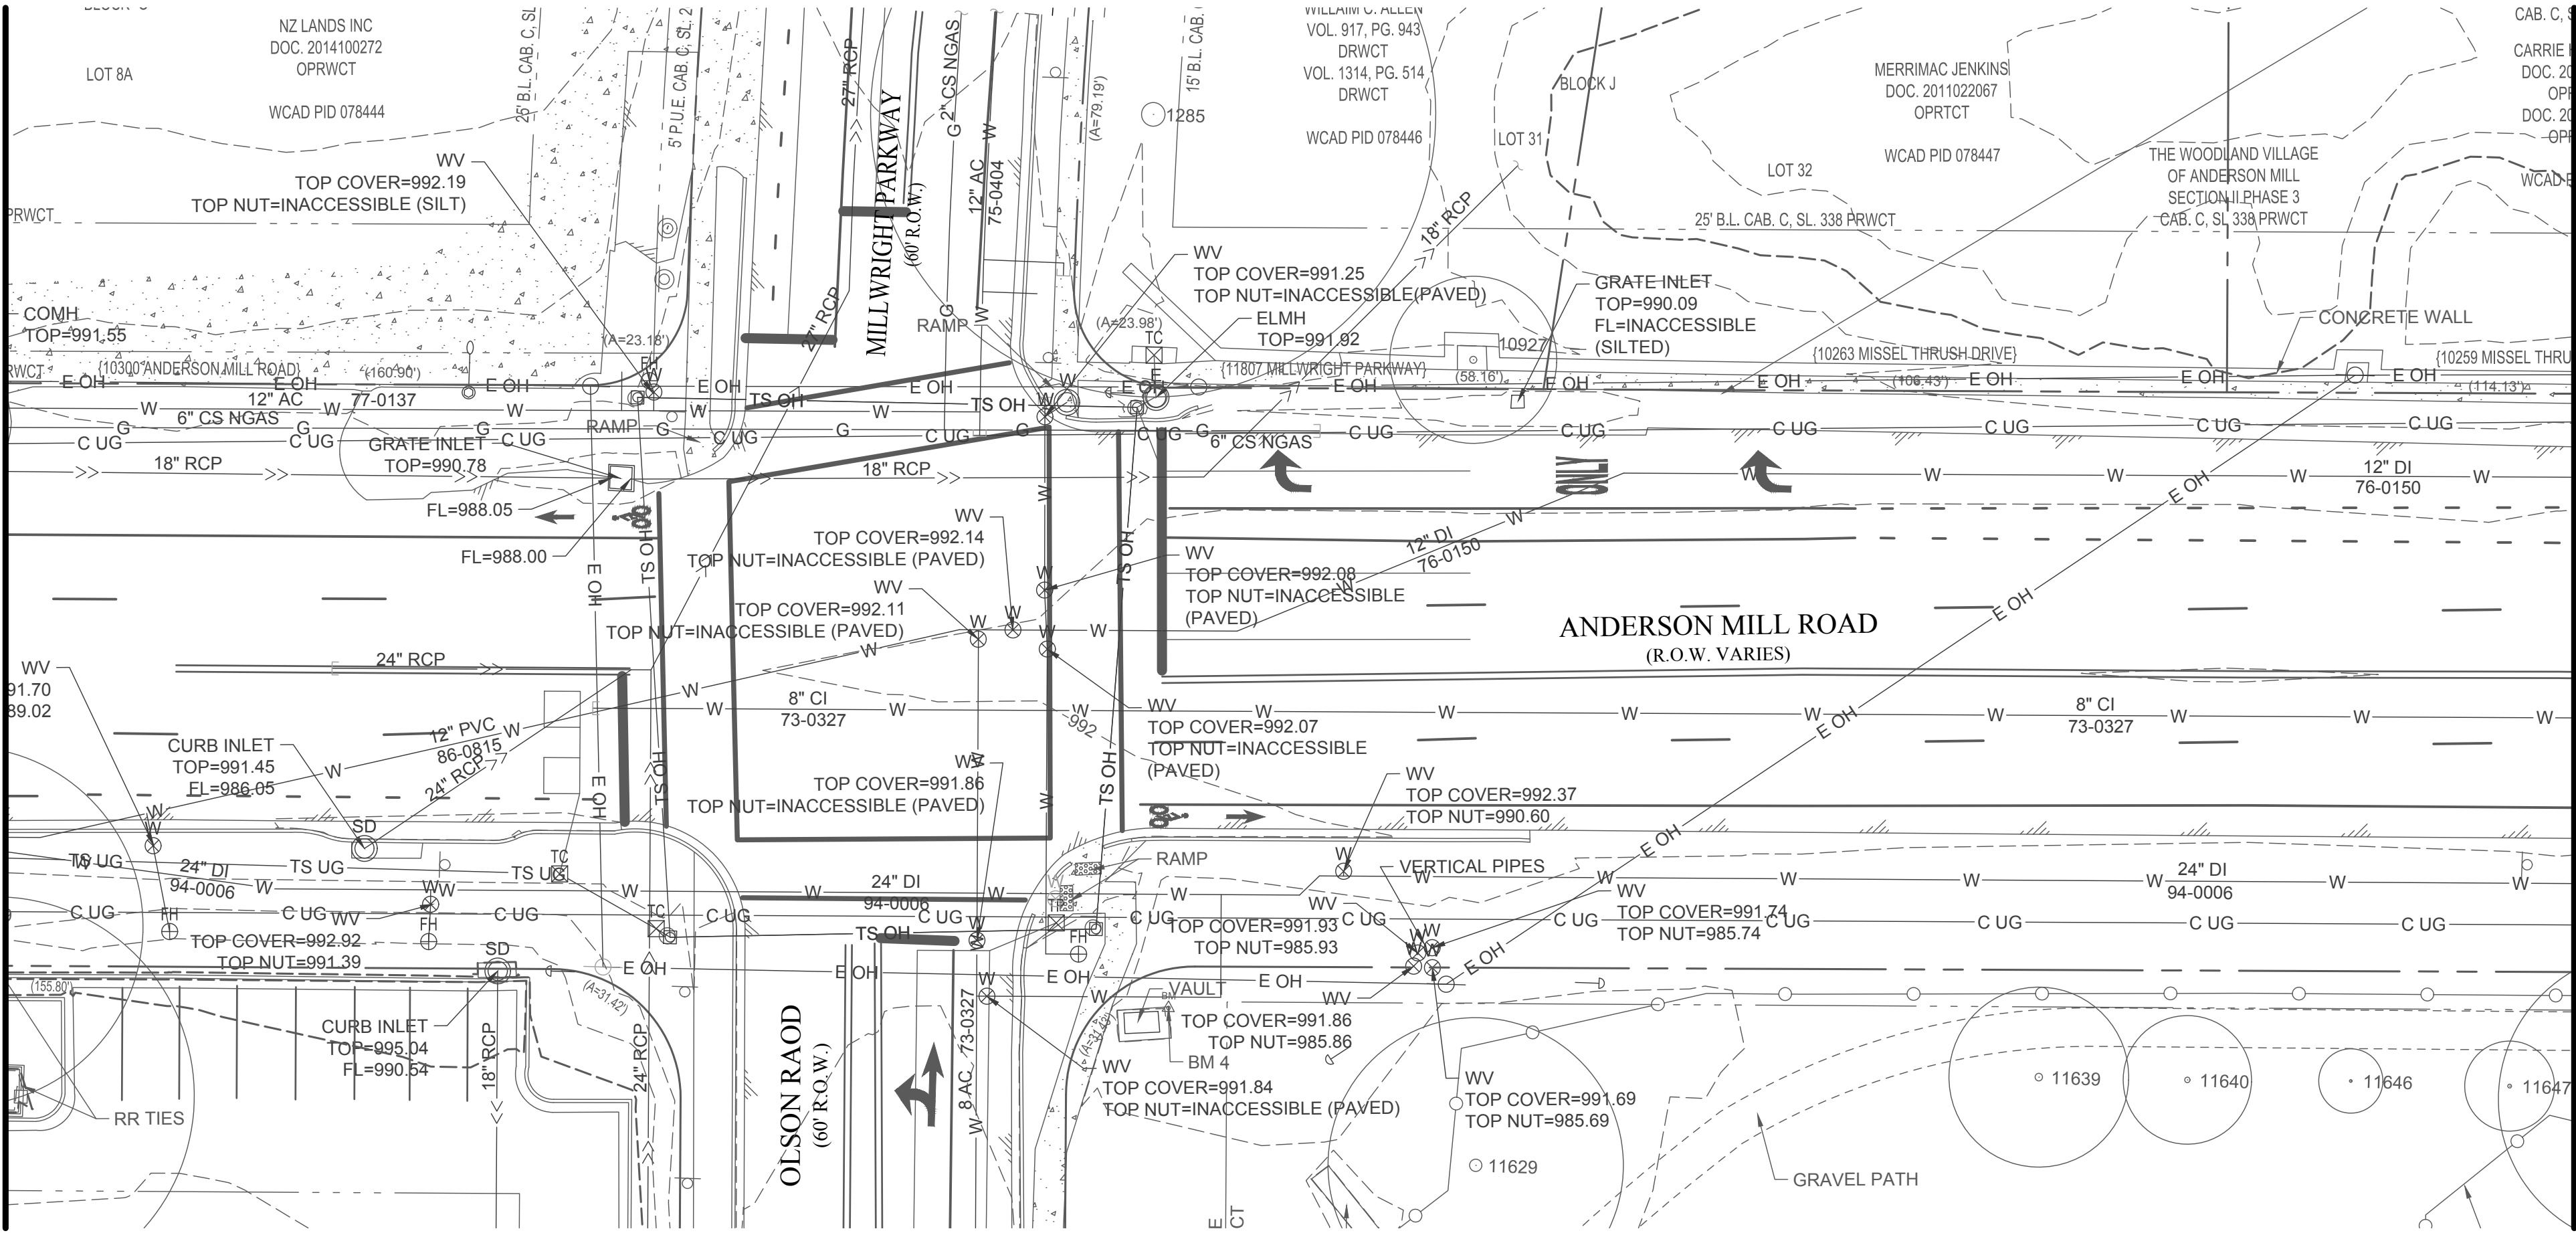

MATCHLINE - PLAN V-104

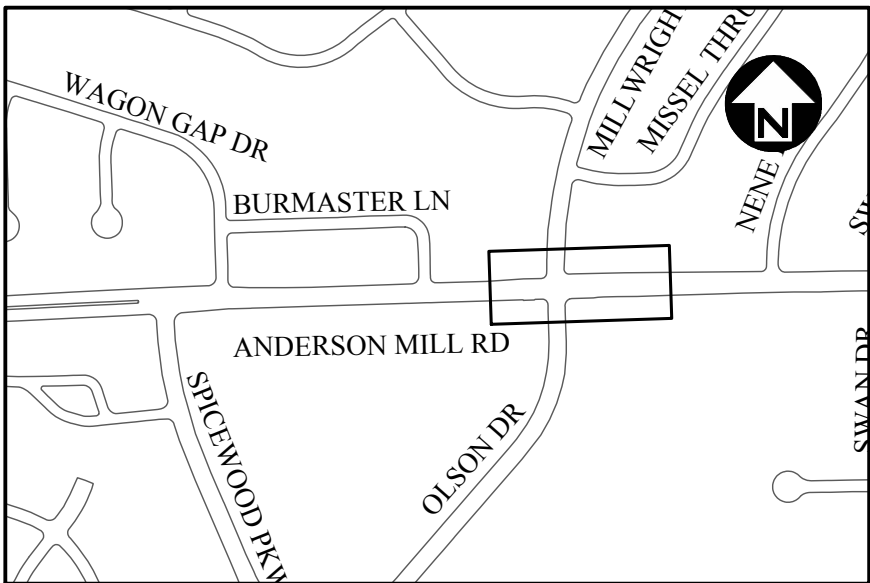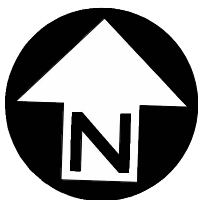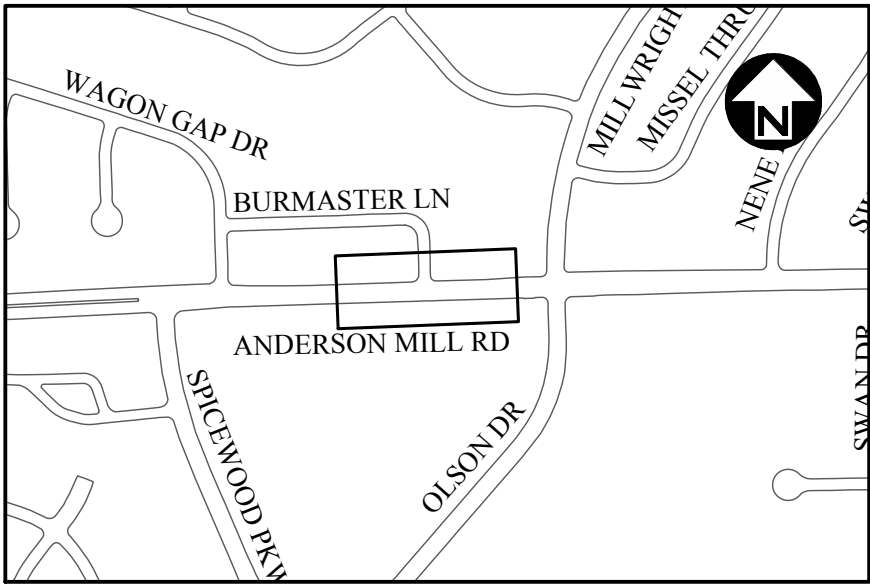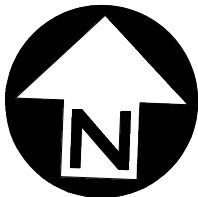

REVISION DESCRIPTION											
REV	DATE	BY	NO.	DESCRIPTION							
###	###	###	###	###							
###	###	###	###	###							
PRELIMINARY

THIS DOCUMENT IS RELEASED FOR THE PURPOSE OF INTERIM REVIEW UNDER THE AUTHORITY OF XIAOQIN ZHANG, P.E. LIC. # 96436 02/08/2018.



IT IS NOT TO BE USED FOR CONSTRUCTION, BIDDING OR PERMIT PURPOSES.

CITY OF AUSTIN, TEXAS
DEPARTMENT OF PUBLIC WORKS
ENGINEERING SERVICES DIVISION

ANDERSON MILL ROAD REGIONAL MOBILITY IMPROVEMENTS
SPICEWOOD PARKWAY TO US 183

EXISTING CONDITIONS PLAN
ANDERSON MILL RD. - SHEET 2 OF 8

NOTES			NAME	DATE
SURVEY BY			N/A	N/A
DRAWN BY			JT/EZ	4/17
DESIGNED BY			JT/EZ	4/17
CHECKED BY			EZ/CG	4/17
REVIEWED BY			ESD	4/17
02040 0 20 40 HORIZONTAL SCALE IN FEET 0 20 40 HORIZONTAL SCALE IN FEET				
V-103		6 OF 36		

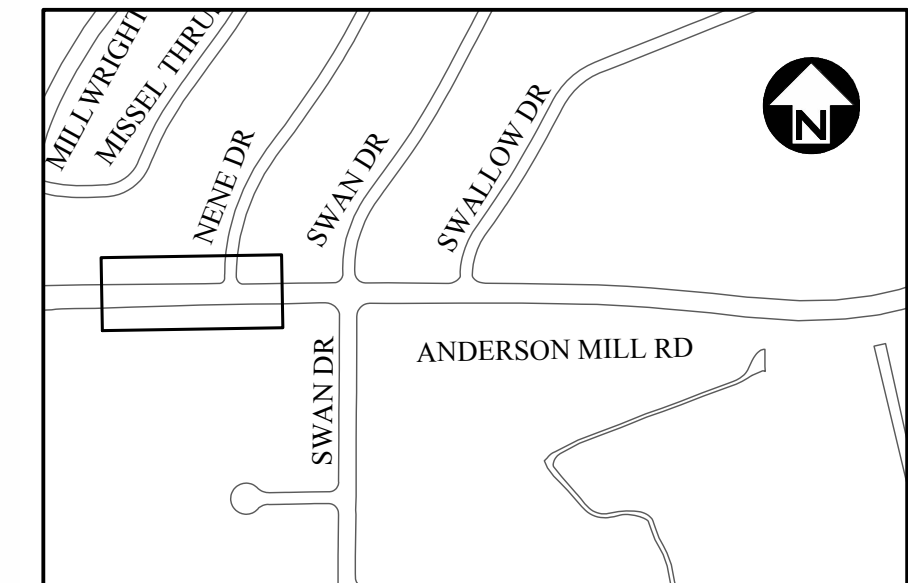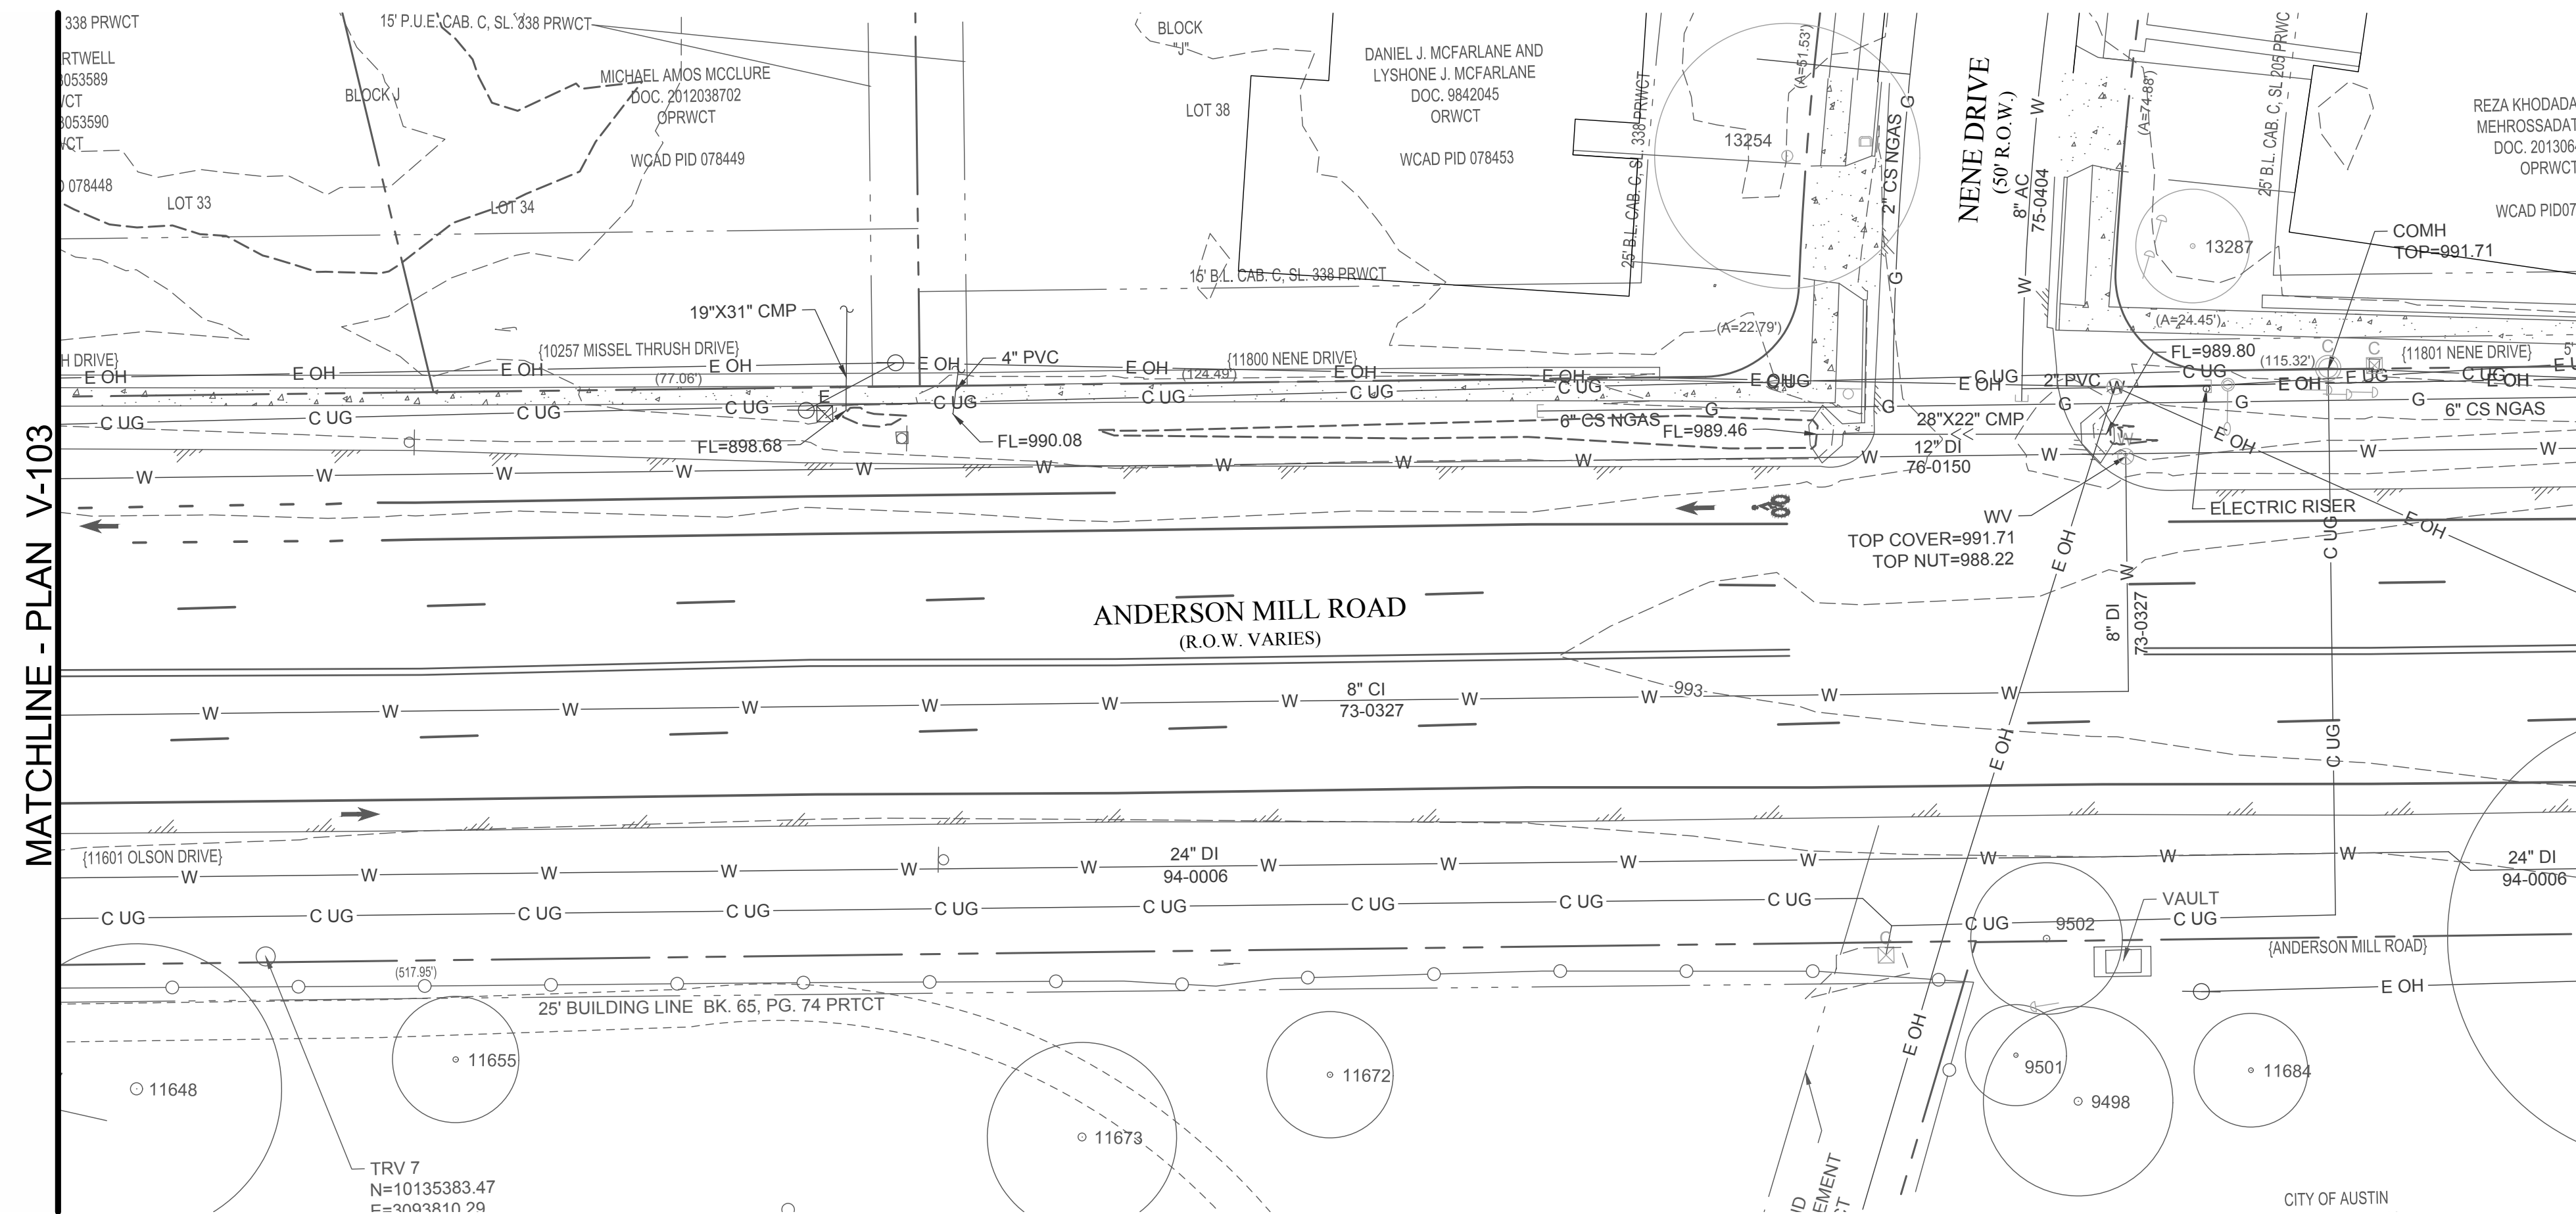[illegible]

PRELIMINARY


THIS DOCUMENT IS RELEASED
FOR THE PURPOSE OF INTERIM
REVIEW UNDER
THE AUTHORITY OF
XIAOQIN ZHANG, P.E.
LIC. # 96436
02/08/2018.

IT IS NOT TO BE USED FOR
CONSTRUCTION, BIDDING OR
PERMIT PURPOSES.




CITY OF AUSTIN, TEXAS
DEPARTMENT OF PUBLIC WORKS
ENGINEERING SERVICES DIVISION





ANDERSON MILL ROAD REGIONAL MOBILITY IMPROVEMENTS
SPICEWOOD PARKWAY TO US 183

EXISTING CONDITIONS PLAN
ANDERSON MILL RD. - SHEET 3 OF 8

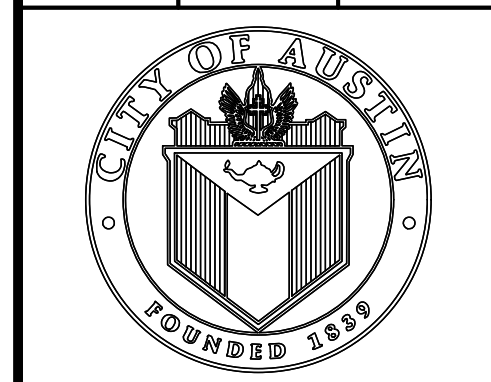

NOTES	NAME	DATE
SURVEY BY	N/A	N/A
DRAWN BY	JT/EZ	4/17
DESIGNED BY	JT/EZ	4/17
CHECKED BY	EZ/CG	4/17
REVIEWED BY	ESD	4/17

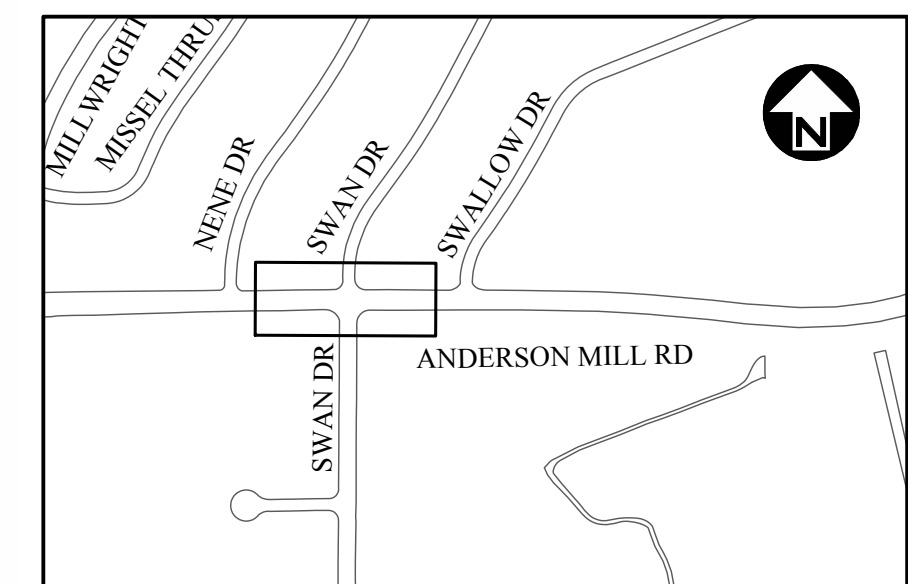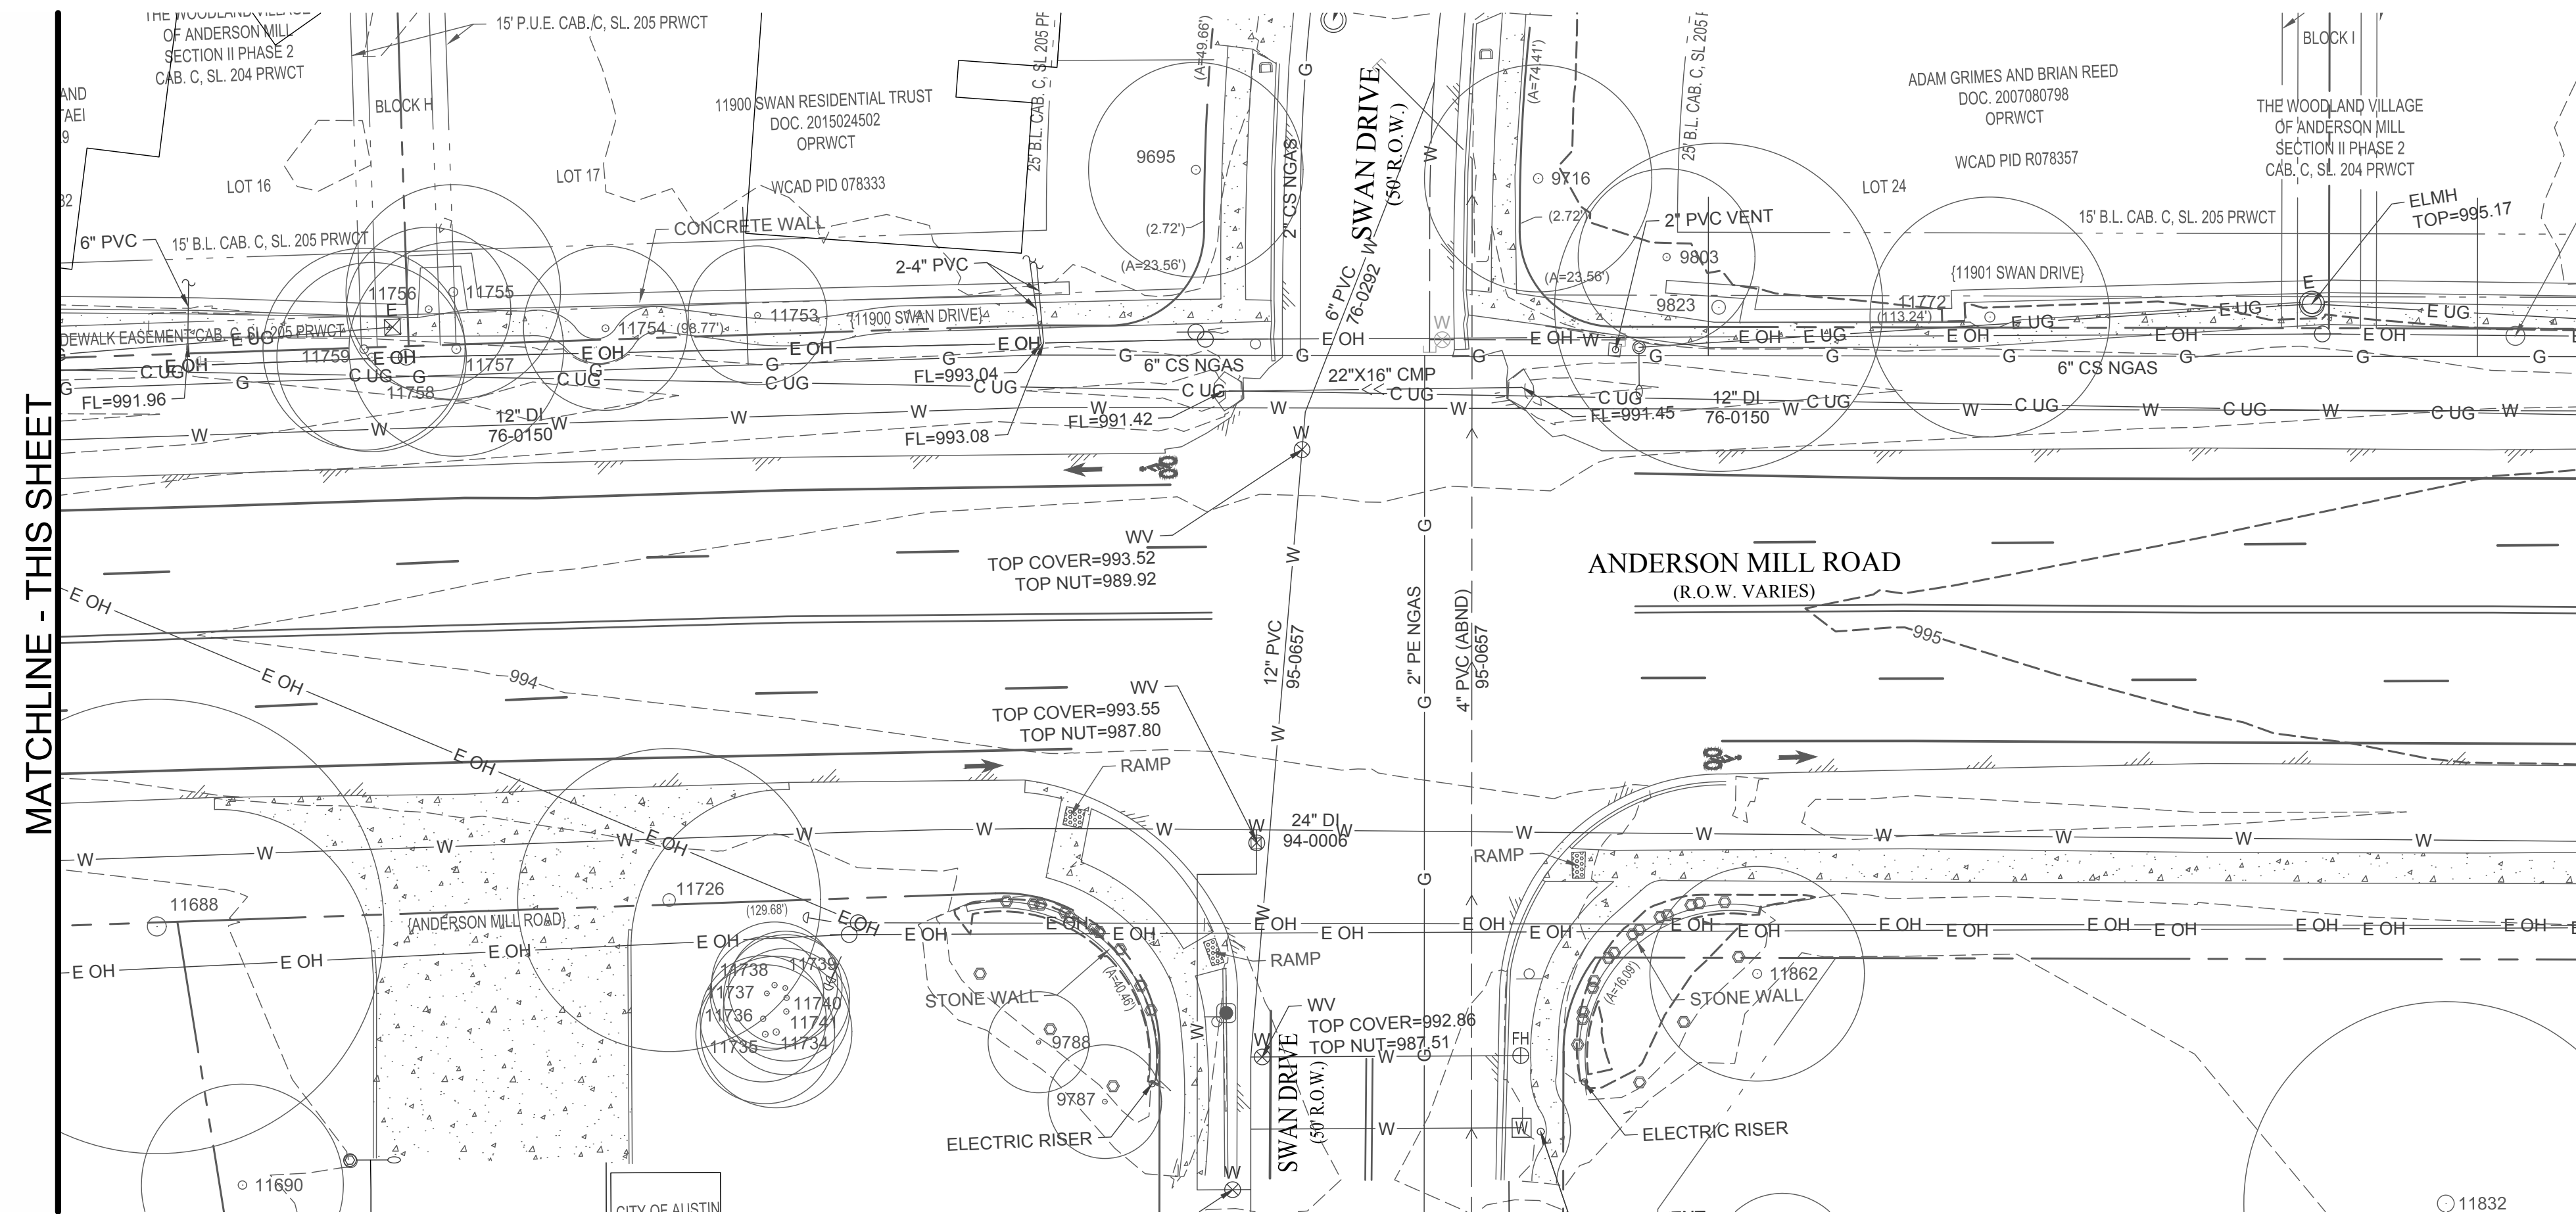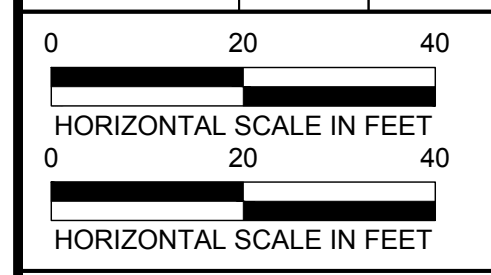

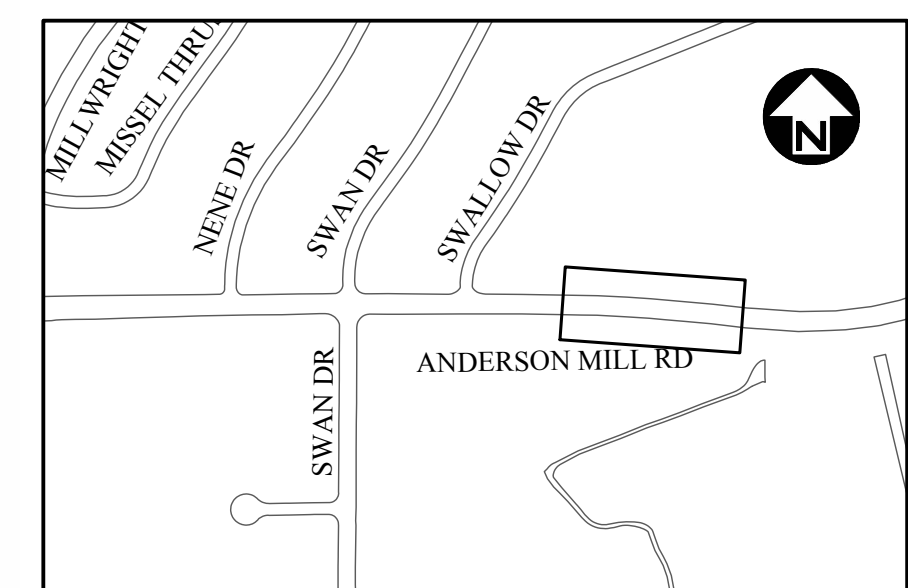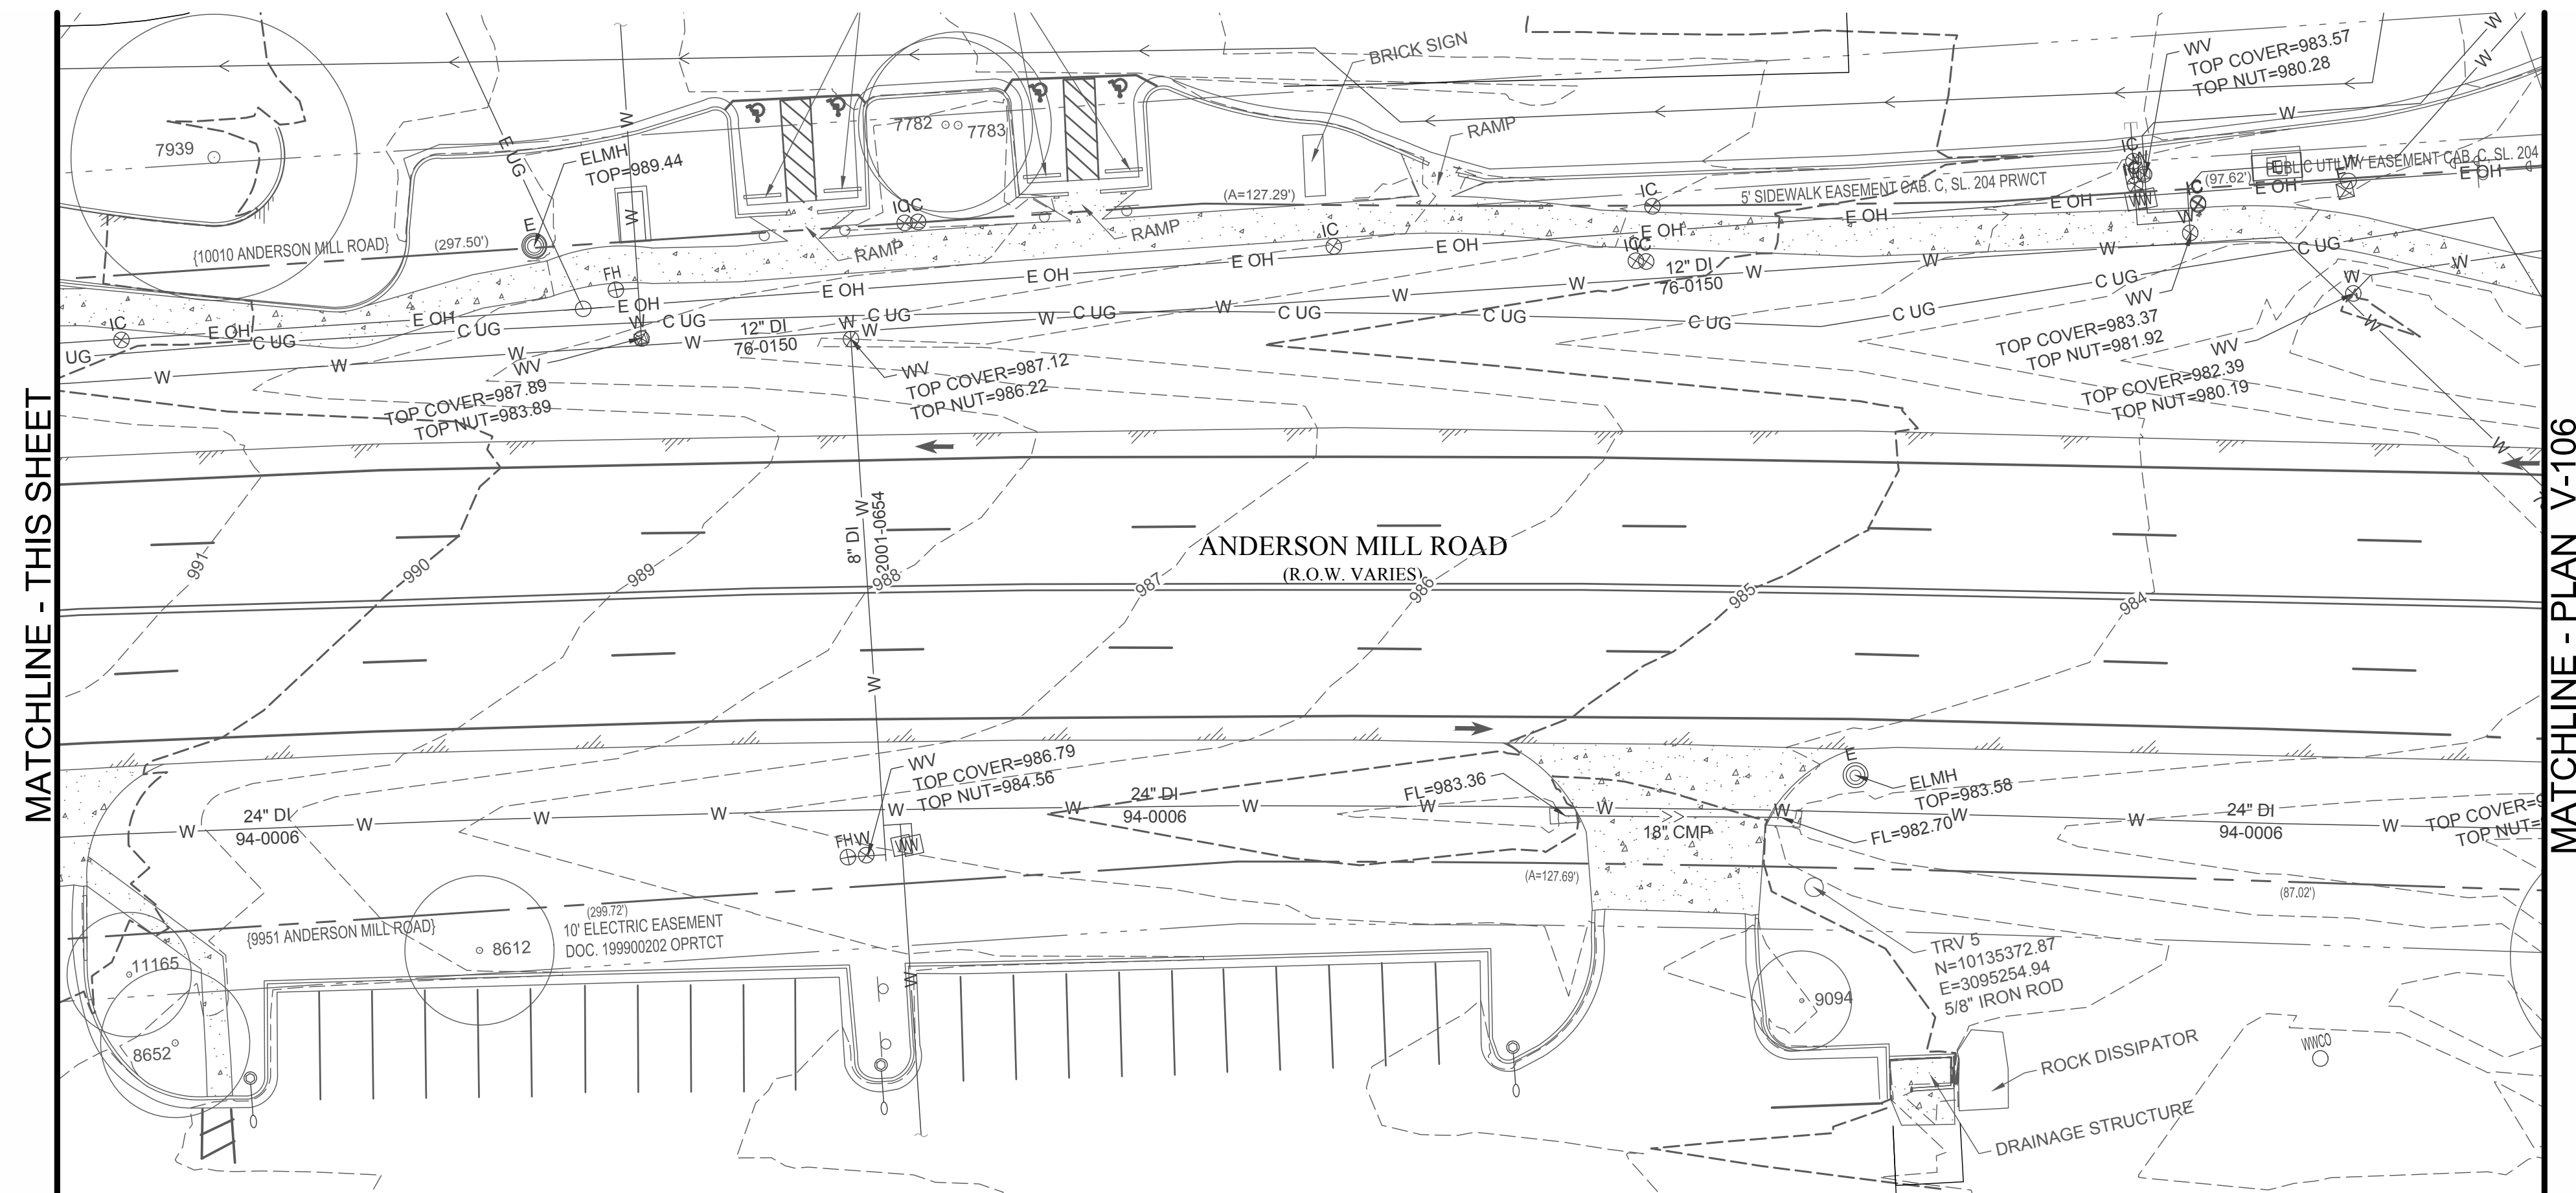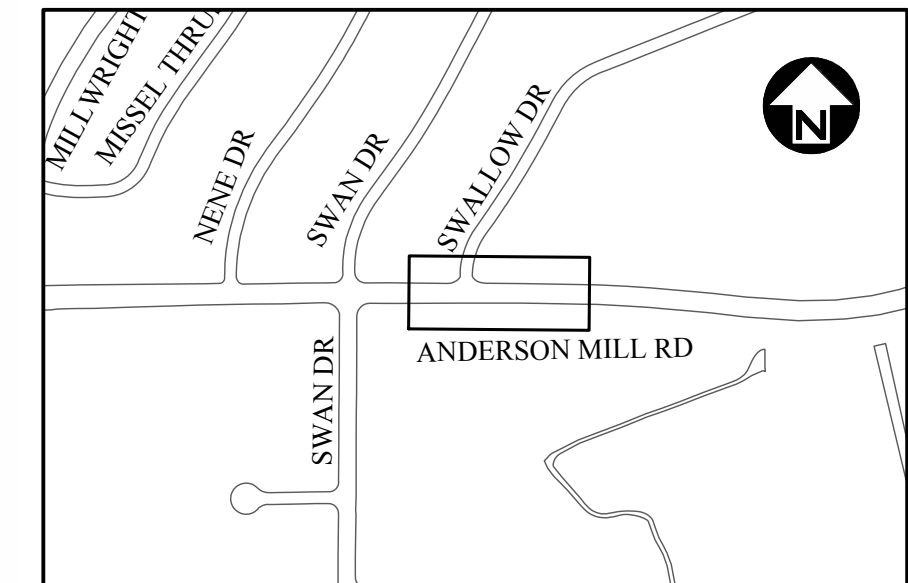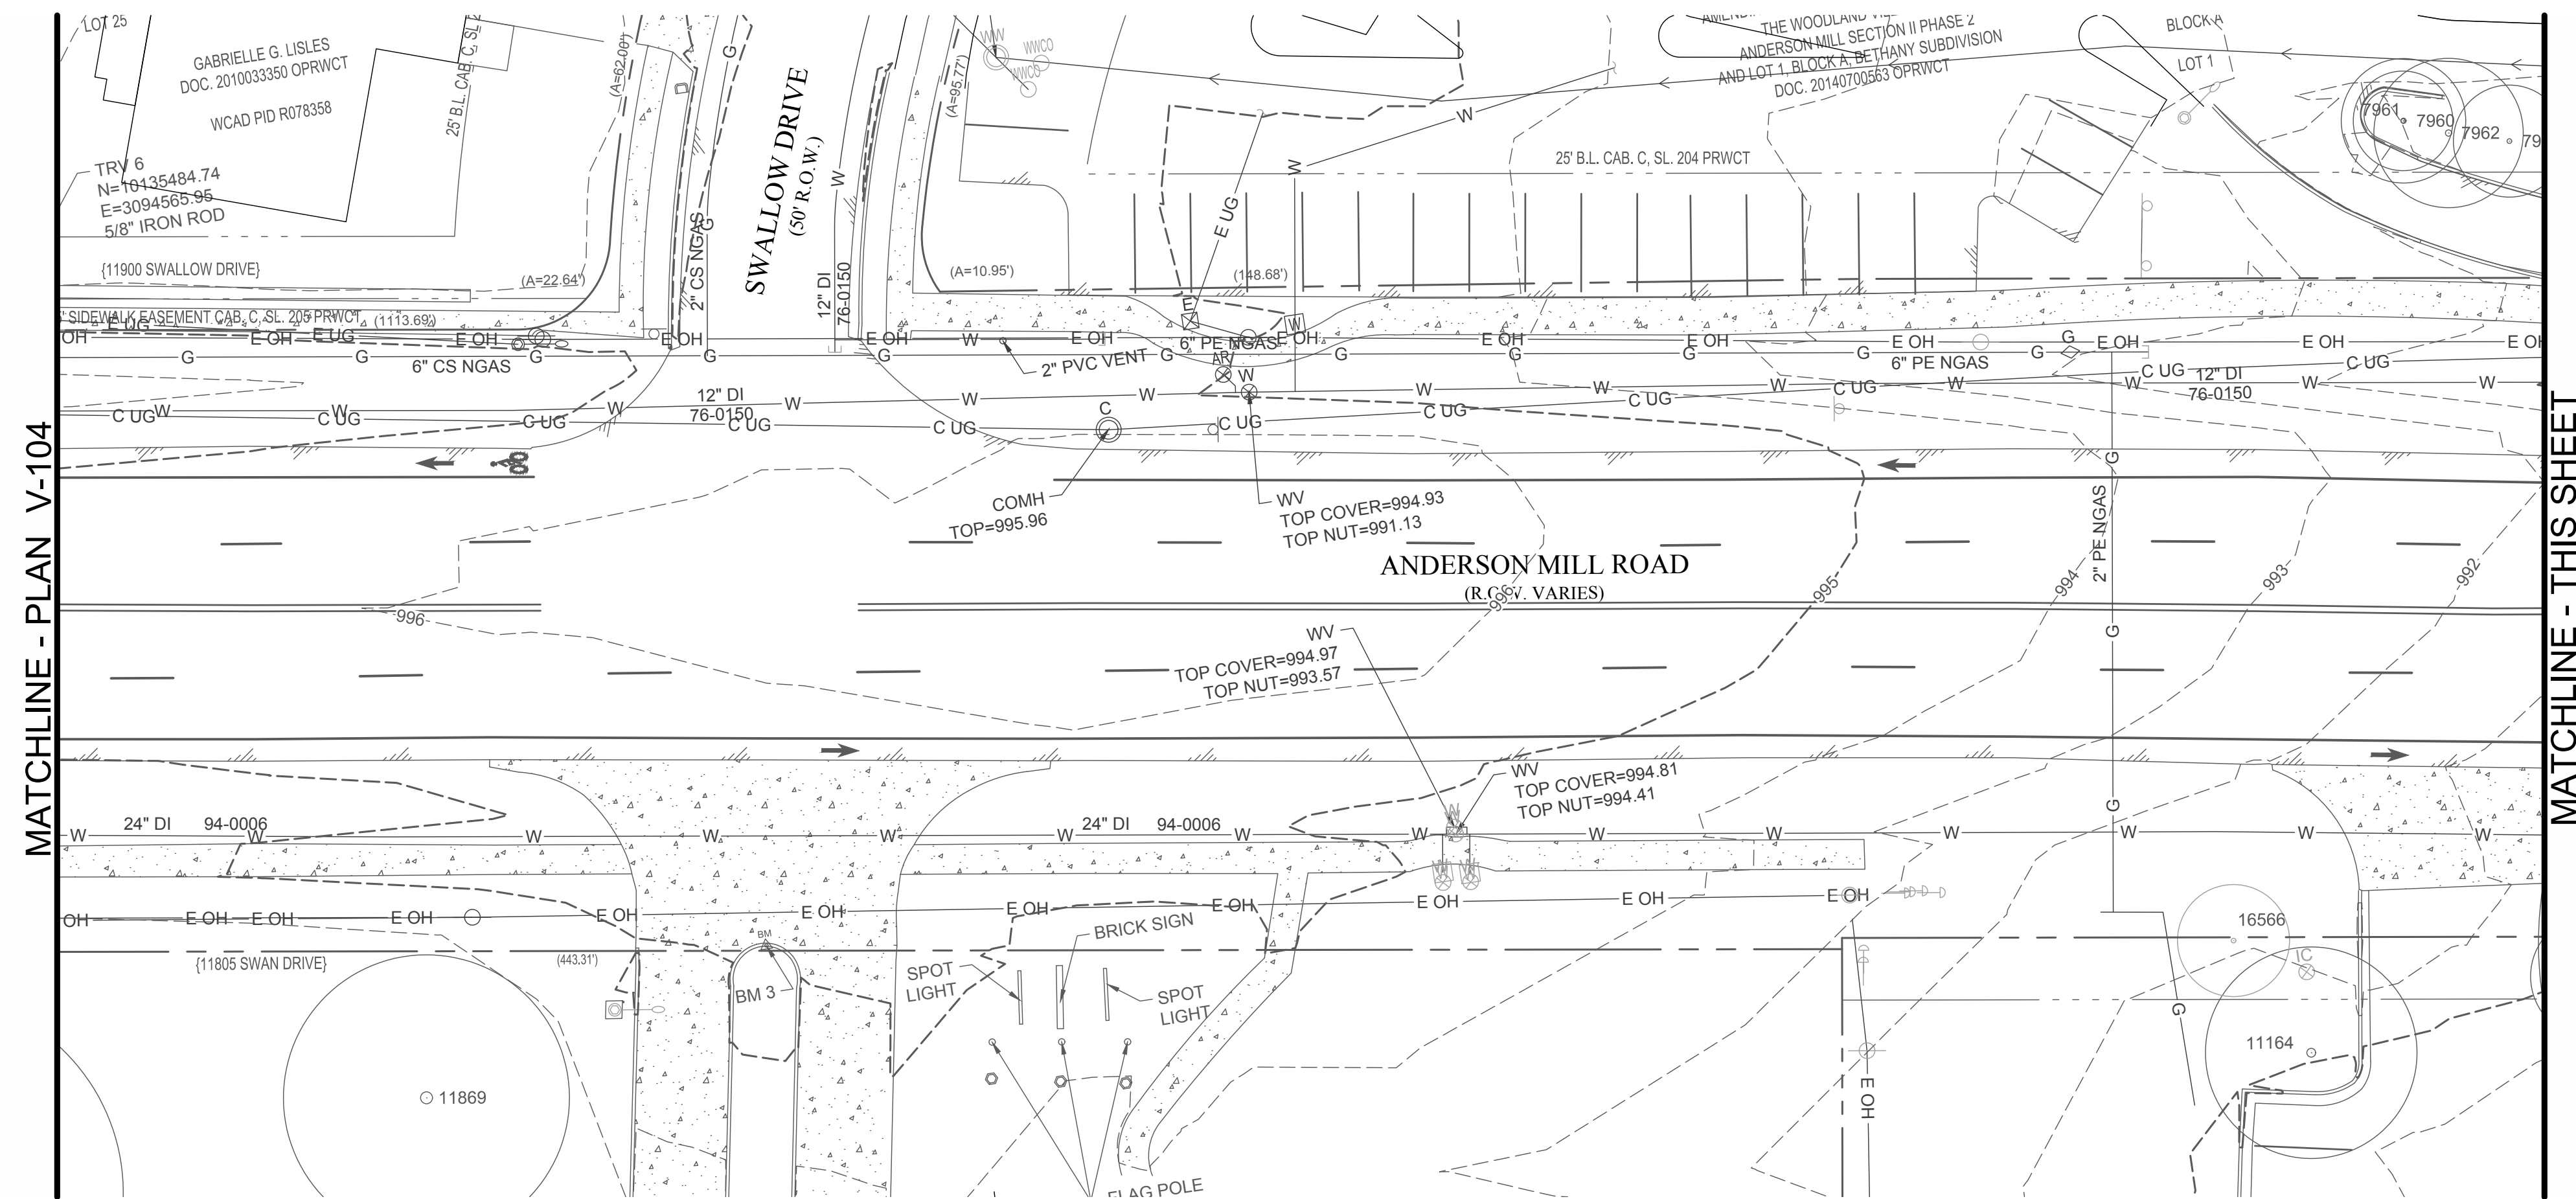
[illegible]

PRELIMINARY


THIS DOCUMENT IS RELEASED
FOR THE PURPOSE OF INTERIM
REVIEW UNDER
THE AUTHORITY OF
XIAOQIN ZHANG, P.E.
LIC. # 96436
02/08/2018.

IT IS NOT TO BE USED FOR
CONSTRUCTION, BIDDING OR
PERMIT PURPOSES.

CITY OF AUSTIN, TEXAS DEPARTMENT OF PUBLIC WORKS ENGINEERING SERVICES DIVISION
ANDERSON MILL ROAD REGIONAL MOBILITY IMPROVEMENTS SPICEWOOD PARKWAY TO US 183
EXISTING CONDITIONS PLAN ANDERSON MILL RD. - SHEET 4 OF 8

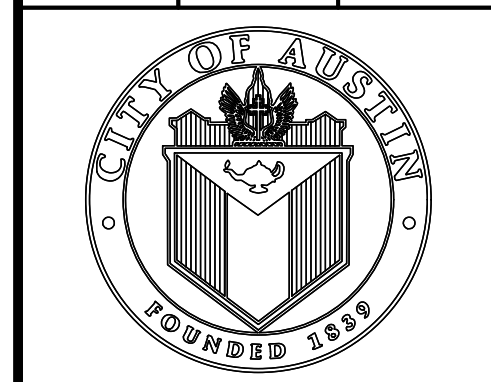


NOTES	NAME	DATE
SURVEY BY	N/A	N/A
DRAWN BY	JT/EZ	4/17
DESIGNED BY	JT/EZ	4/17
CHECKED BY	EZ/CG	4/17
REVIEWED BY	ESD	4/17

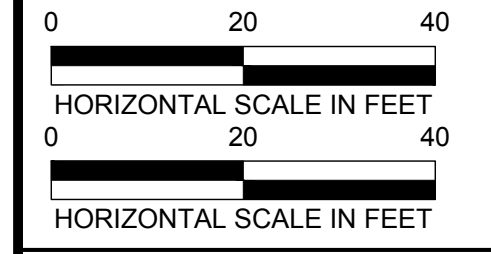


MATCHLINE - PLAN V-105

MATCHLINE - THIS SHEET




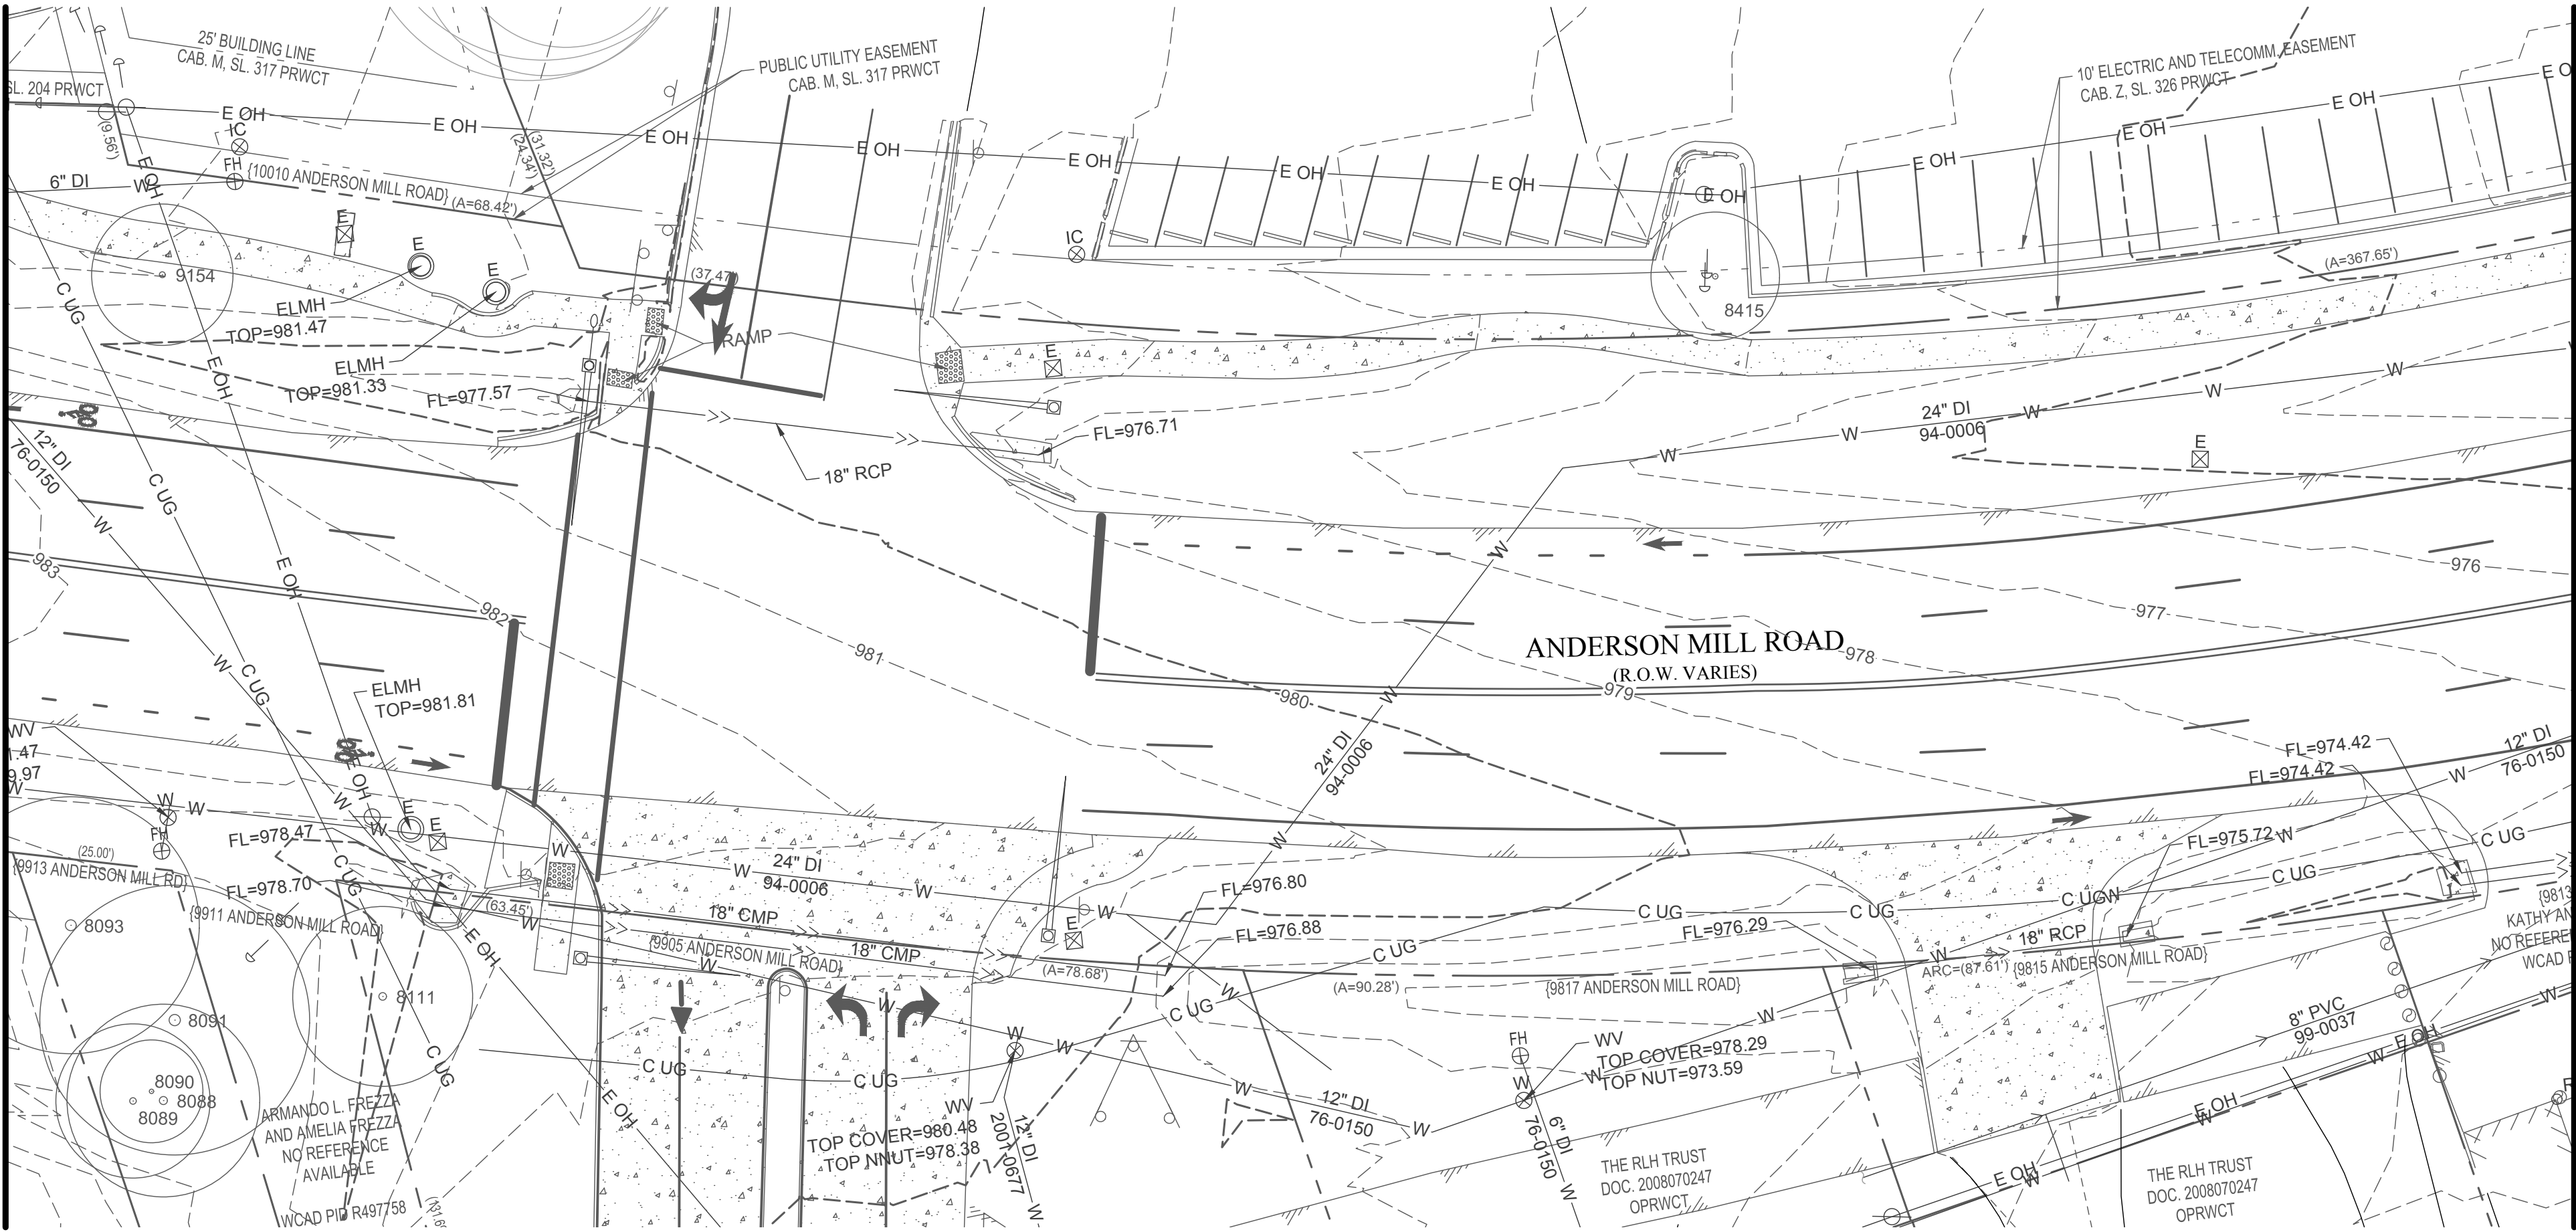


MATCHLINE - THIS SHEET

MATCHLINE - THIS SHEET

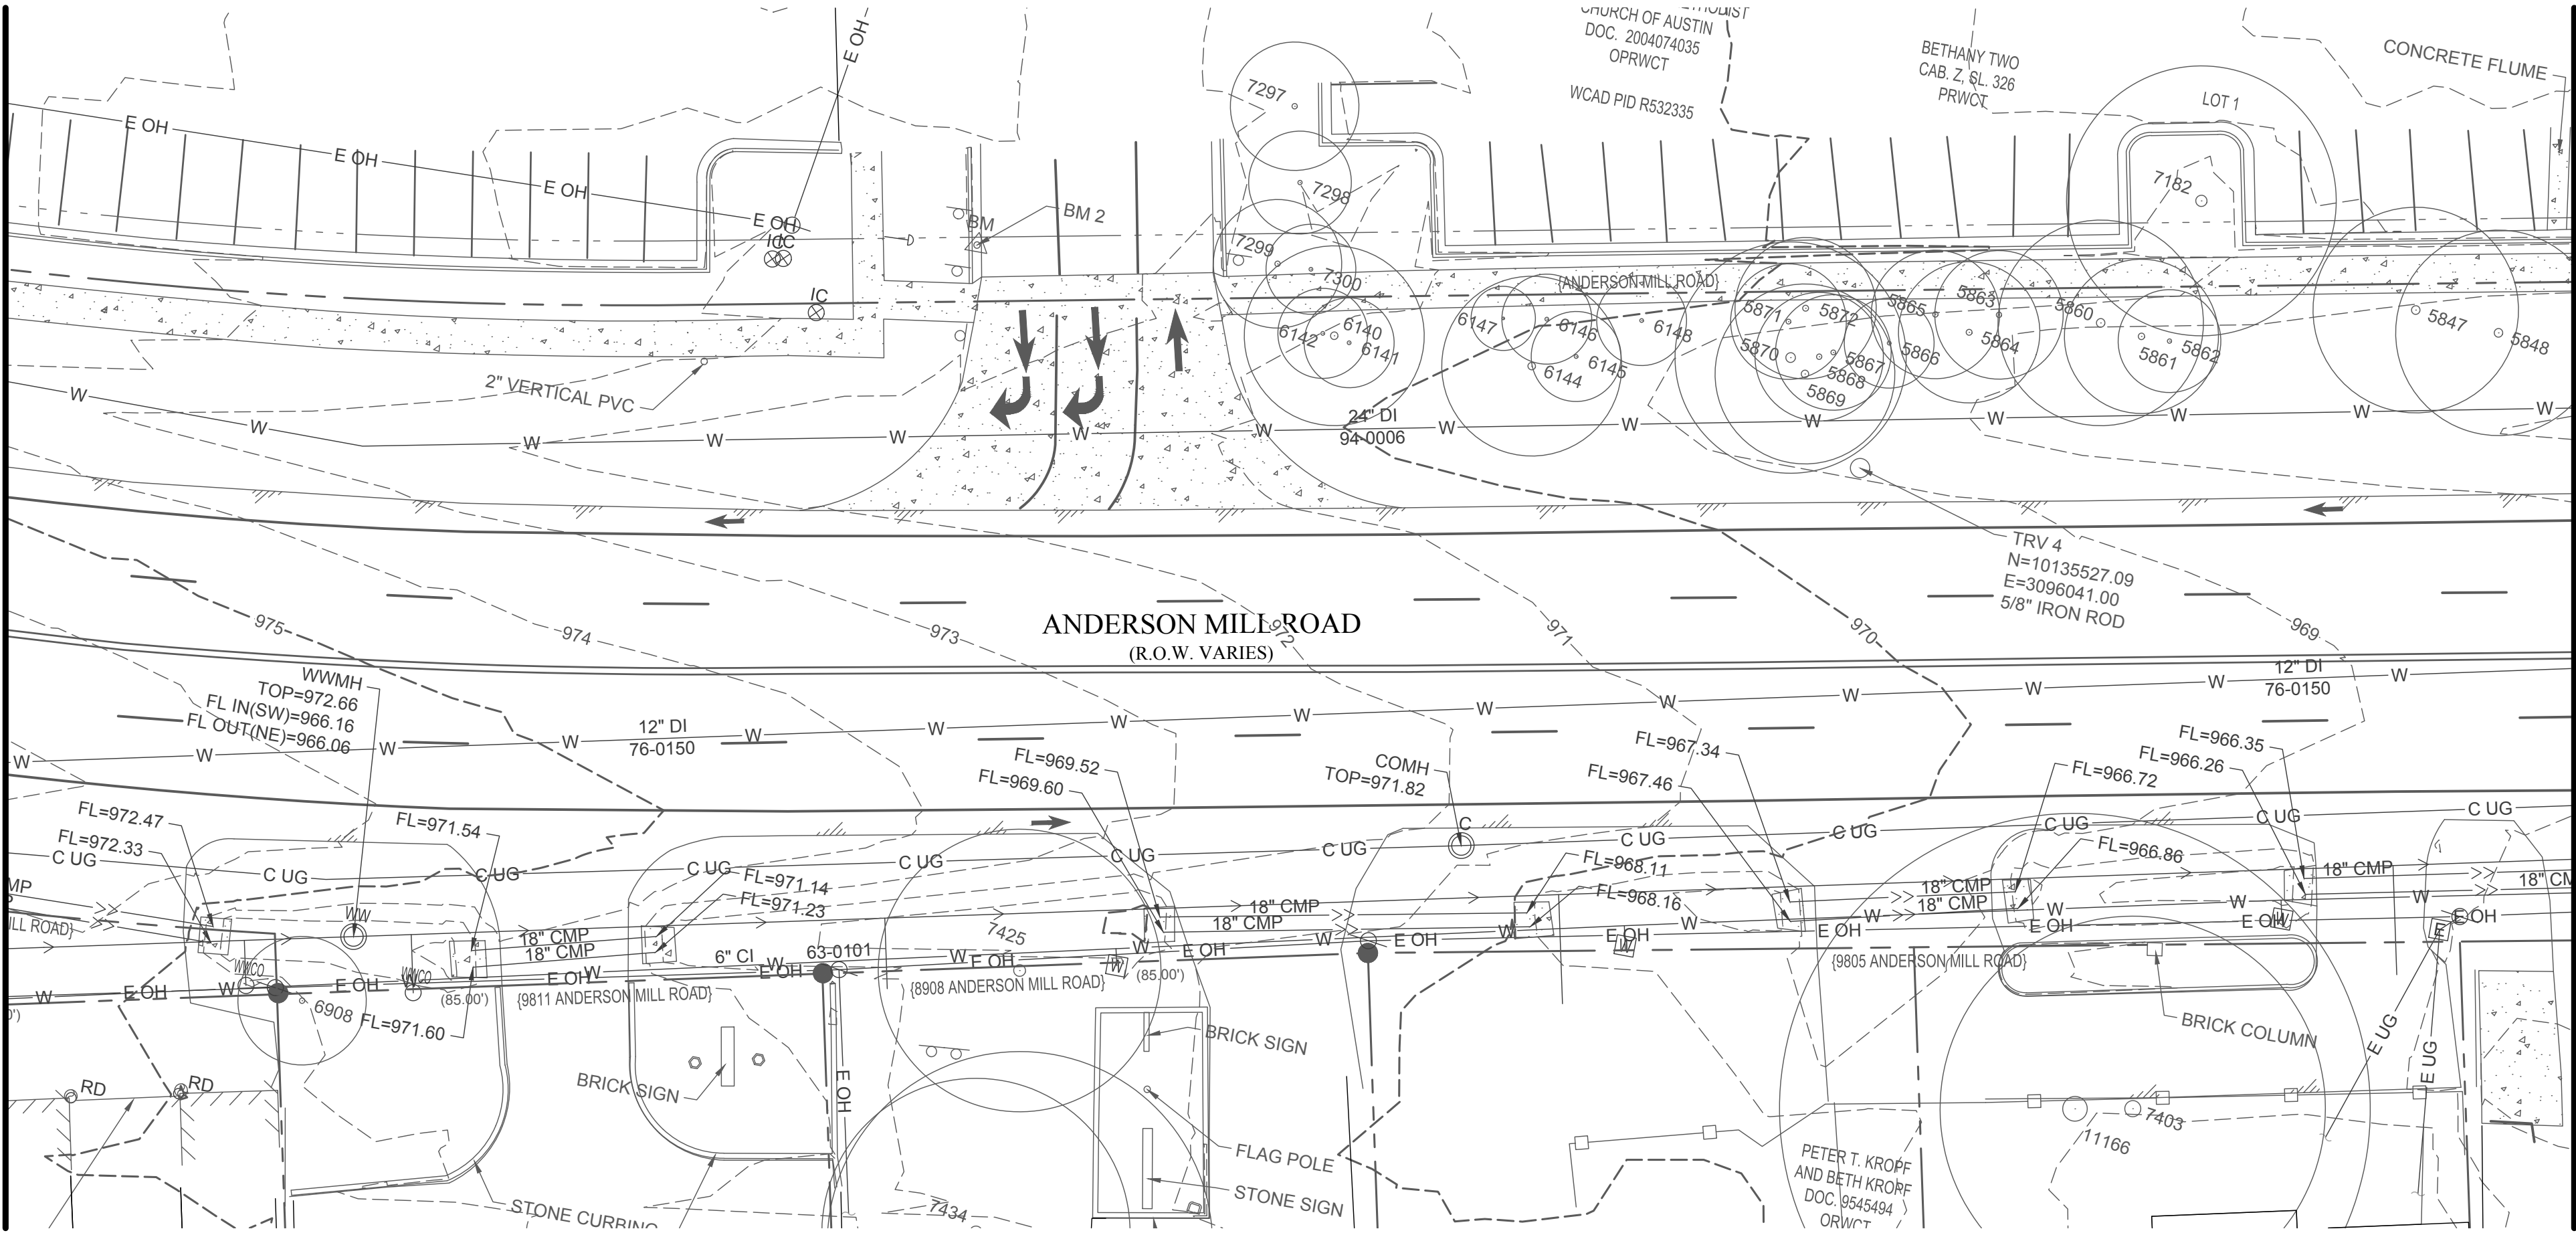

MATCHLINE - PLAN V-107

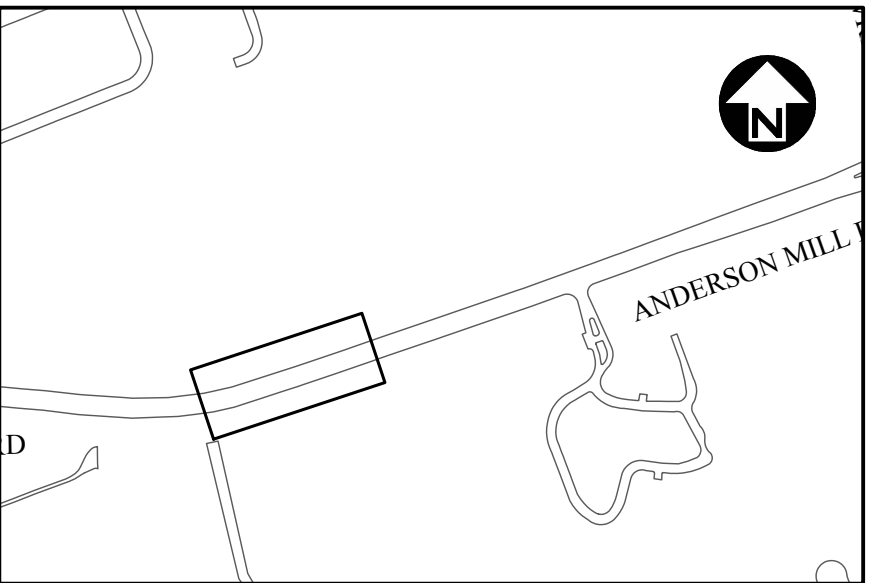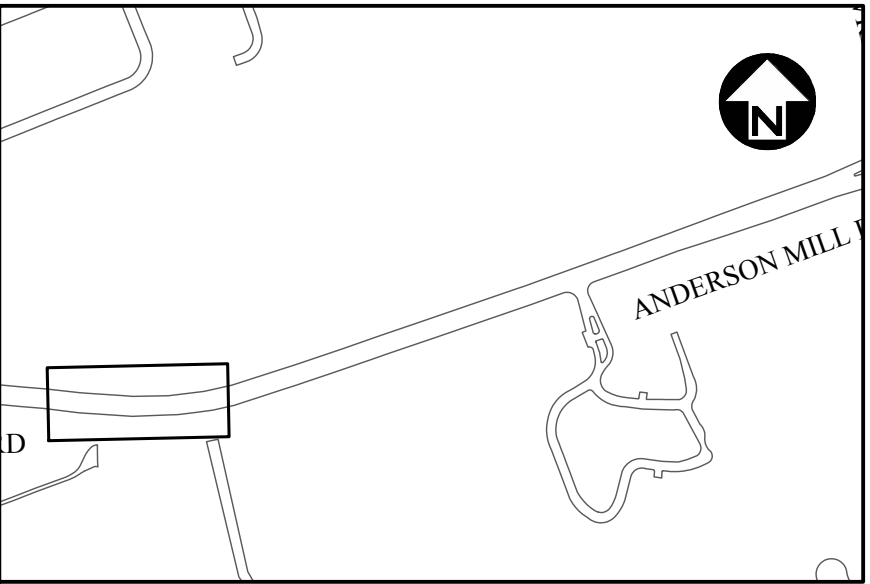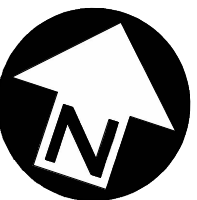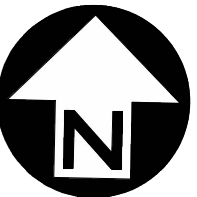

REV	BY	DATE	REVISION DESCRIPTION
1	###	###	###
2	###	###	###
PRELIMINARY


THIS DOCUMENT IS RELEASED FOR THE PURPOSE OF INTERIM REVIEW UNDER THE AUTHORITY OF XIAOQIN ZHANG, P.E. LIC. # 96436 02/08/2018.



IT IS NOT TO BE USED FOR CONSTRUCTION, BIDDING OR PERMIT PURPOSES.

CITY OF AUSTIN, TEXAS
DEPARTMENT OF PUBLIC WORKS
ENGINEERING SERVICES DIVISION
ANDERSON MILL ROAD REGIONAL MOBILITY IMPROVEMENTS
SPICEWOOD PARKWAY TO US 183
EXISTING CONDITIONS PLAN
ANDERSON MILL RD. - SHEET 5 OF 8



NOTES	NAME	DATE
SURVEY BY	N/A	N/A
DRAWN BY	JT/EZ	4/17
DESIGNED BY	JT/EZ	4/17
CHECKED BY	EZ/CG	4/17
REVIEWED BY	ESD	4/17

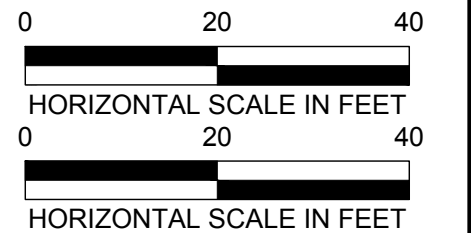

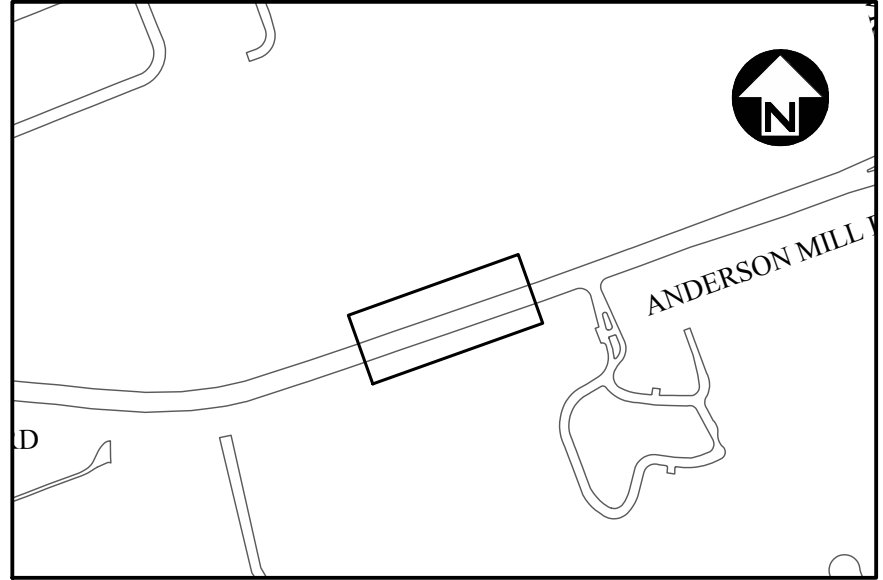
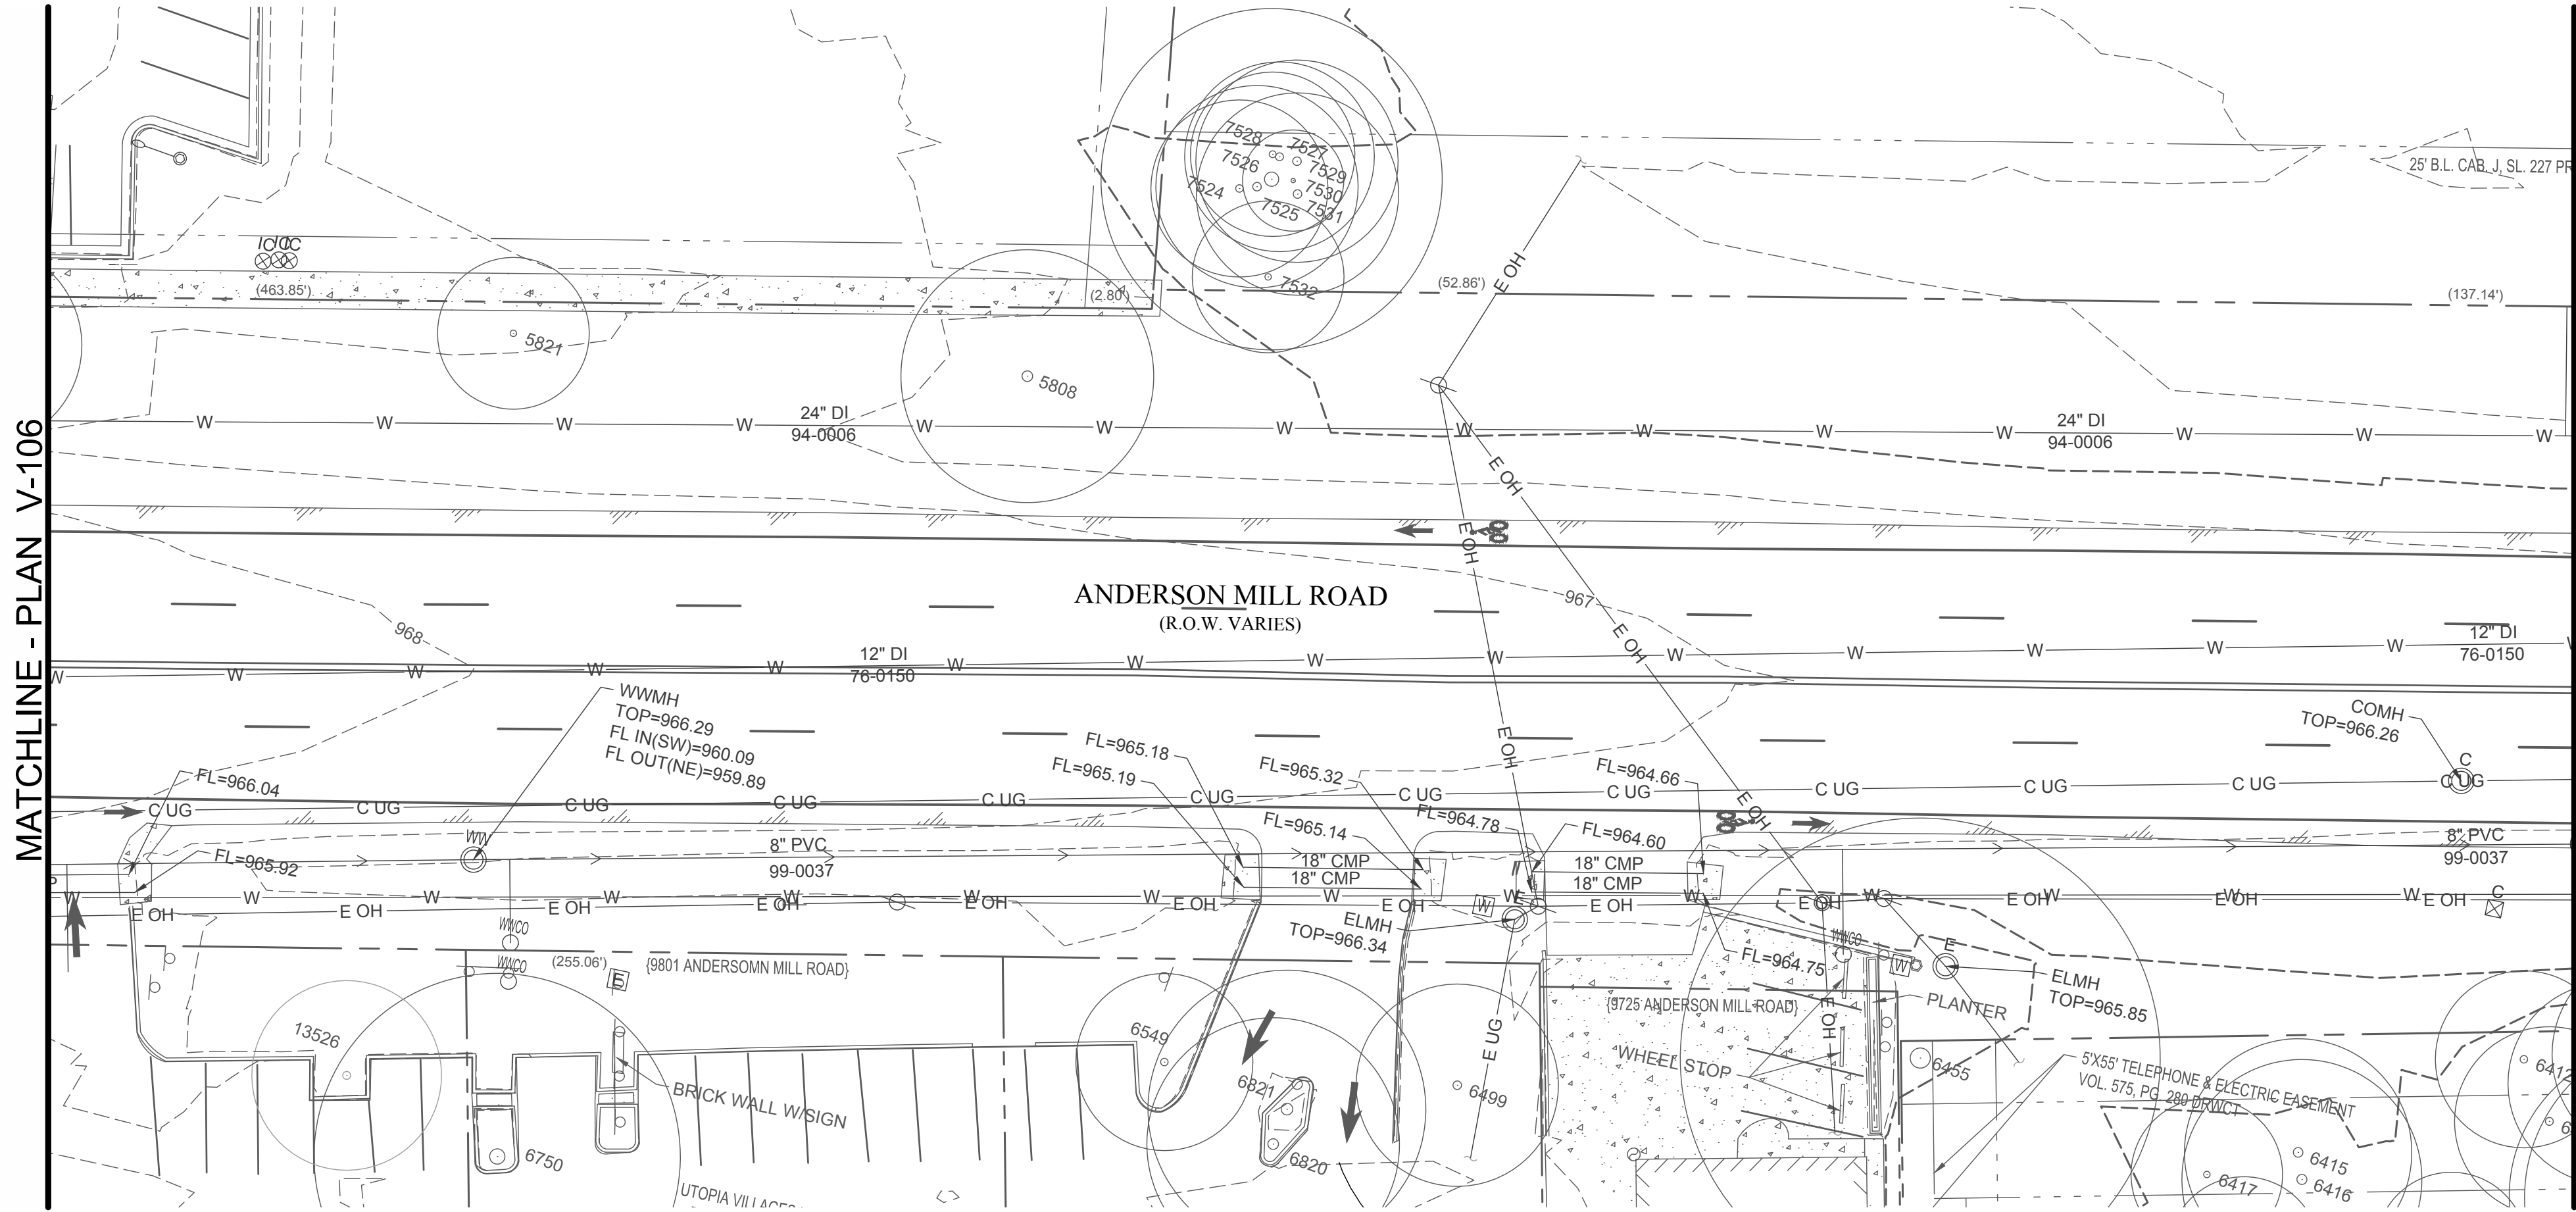


REVISION DESCRIPTION		DATE		BY		NO.	
1	PRELIMINARY	02/08/2018		###	###	###	###
2				###	###	###	###
3				###	###	###	###
4				###	###	###	###
5				###	###	###	###
6				###	###	###	###
7				###	###	###	###
8				###	###	###	###
9				###	###	###	###
10				###	###	###	###



CITY OF AUSTIN, TEXAS
DEPARTMENT OF PUBLIC WORKS
ENGINEERING SERVICES DIVISION

ANDERSON MILL ROAD REGIONAL MOBILITY IMPROVEMENTS
SPICEWOOD PARKWAY TO US 183

EXISTING CONDITIONS PLAN
ANDERSON MILL RD. - SHEET 6 OF 8

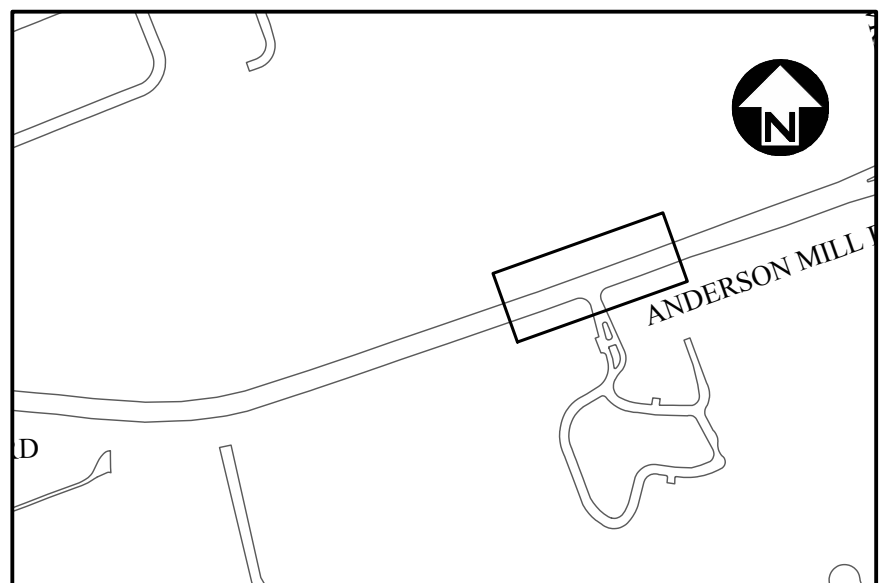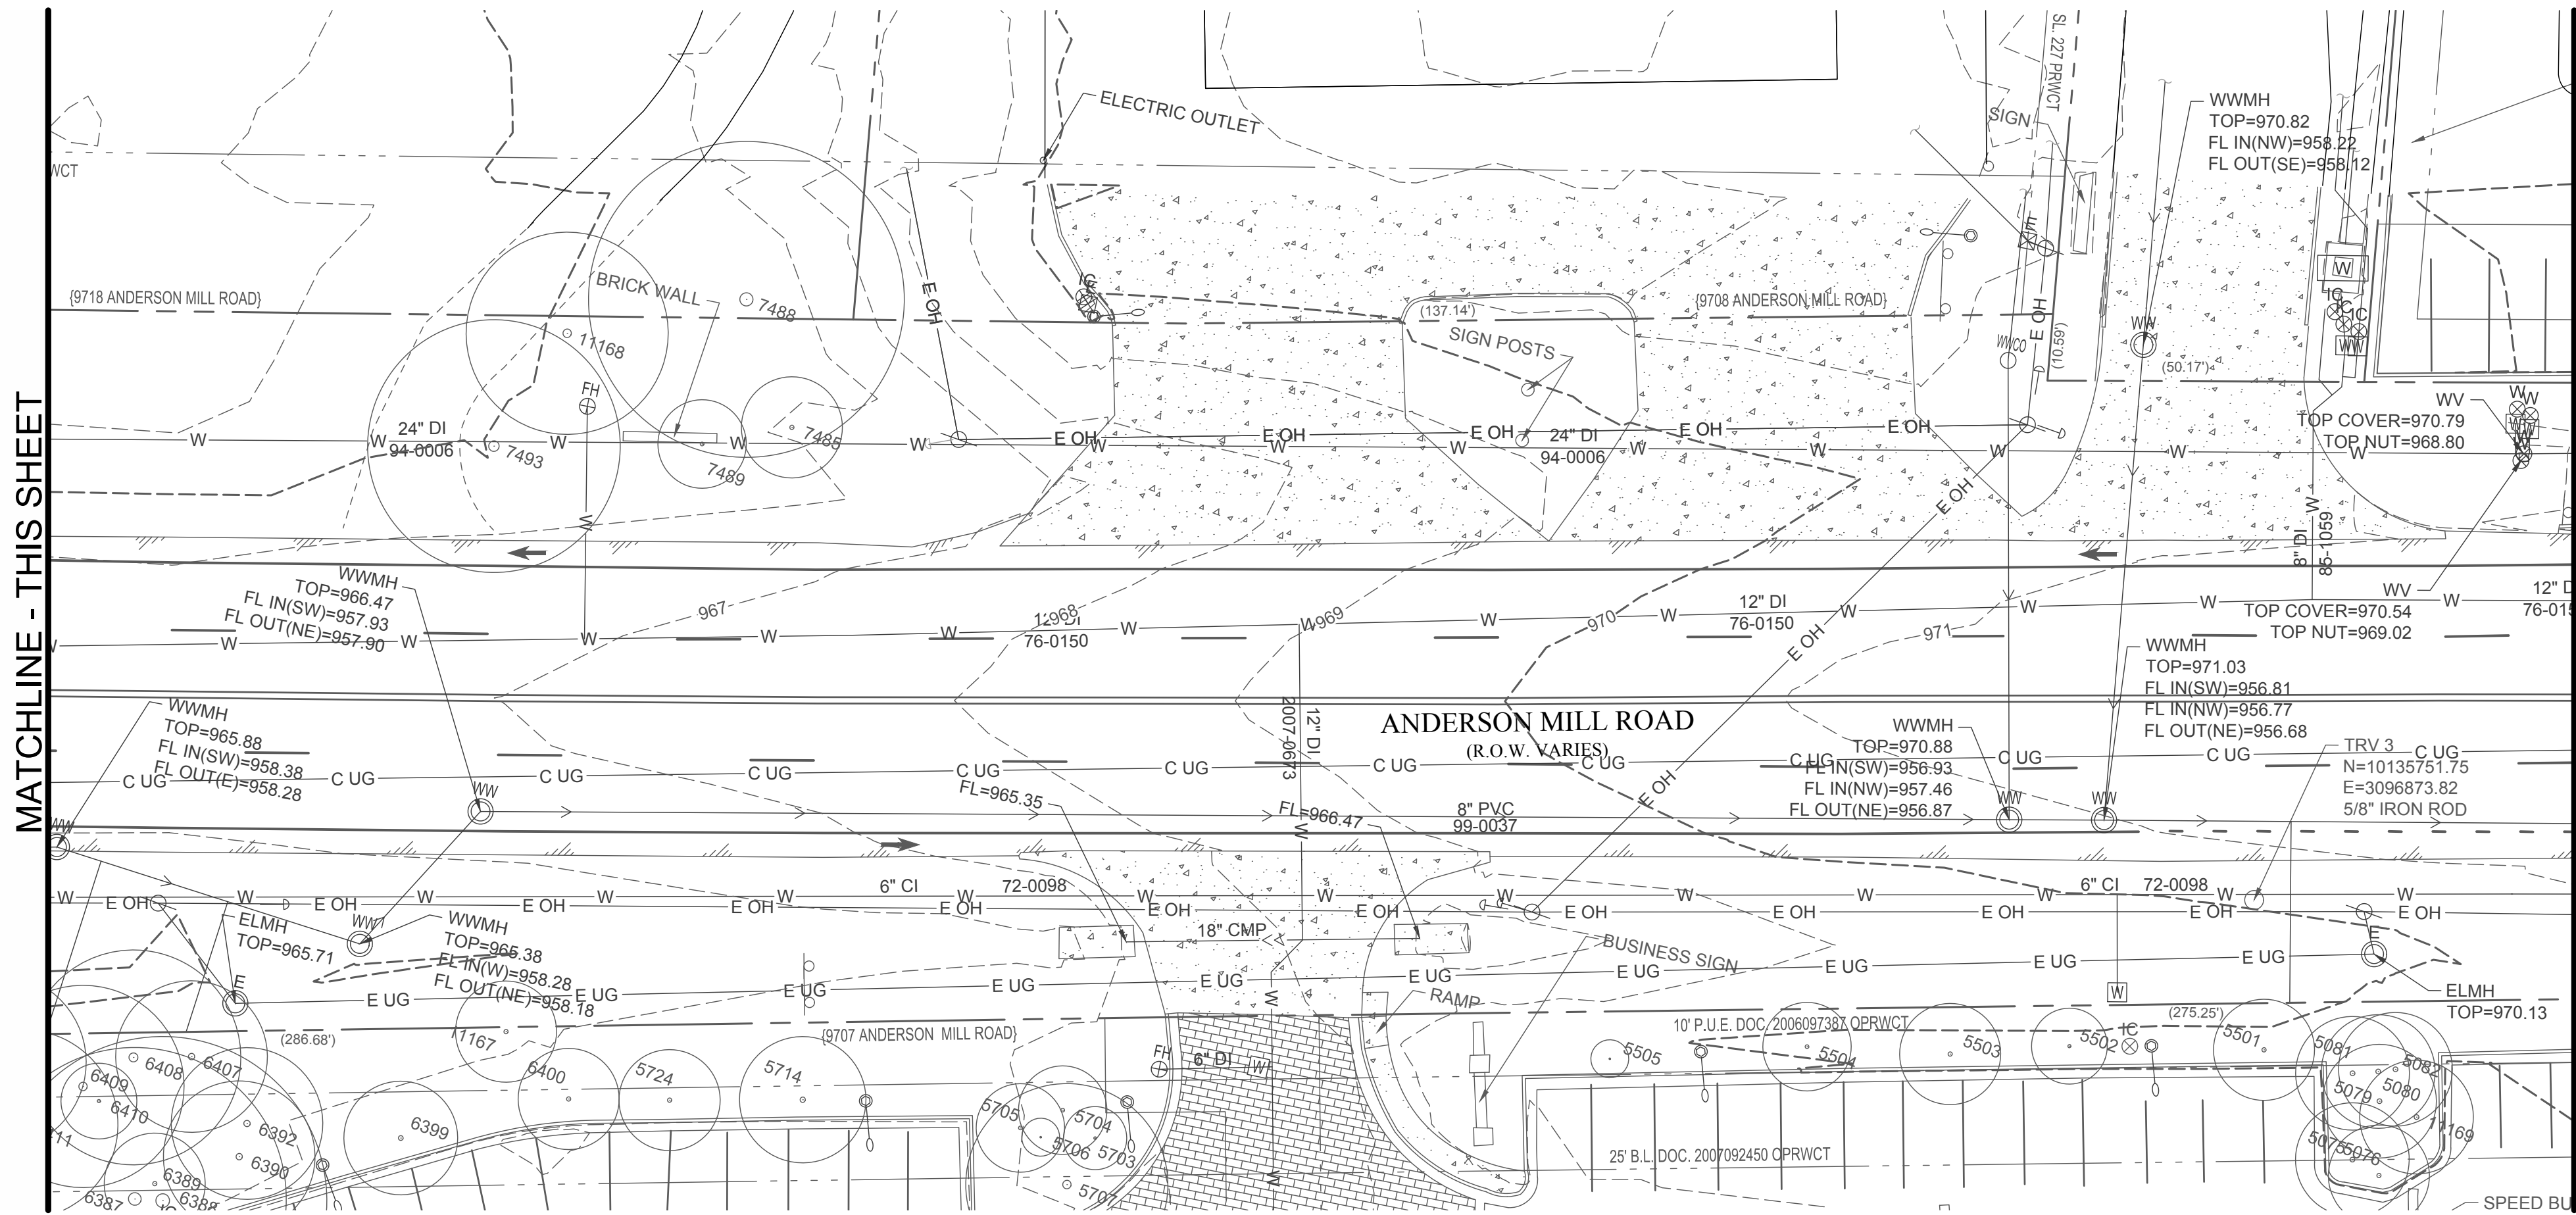

NOTES		NAME	DATE
SURVEY BY		N/A	N/A
DRAWN BY		JT/EZ	4/17
DESIGNED BY		JT/EZ	4/17
CHECKED BY		EZ/CG	4/17
REVIEWED BY		ESD	4/17
0 20 40		HORIZONTAL SCALE IN FEET	
0 20 40		HORIZONTAL SCALE IN FEET	
V-107		10	OF 36

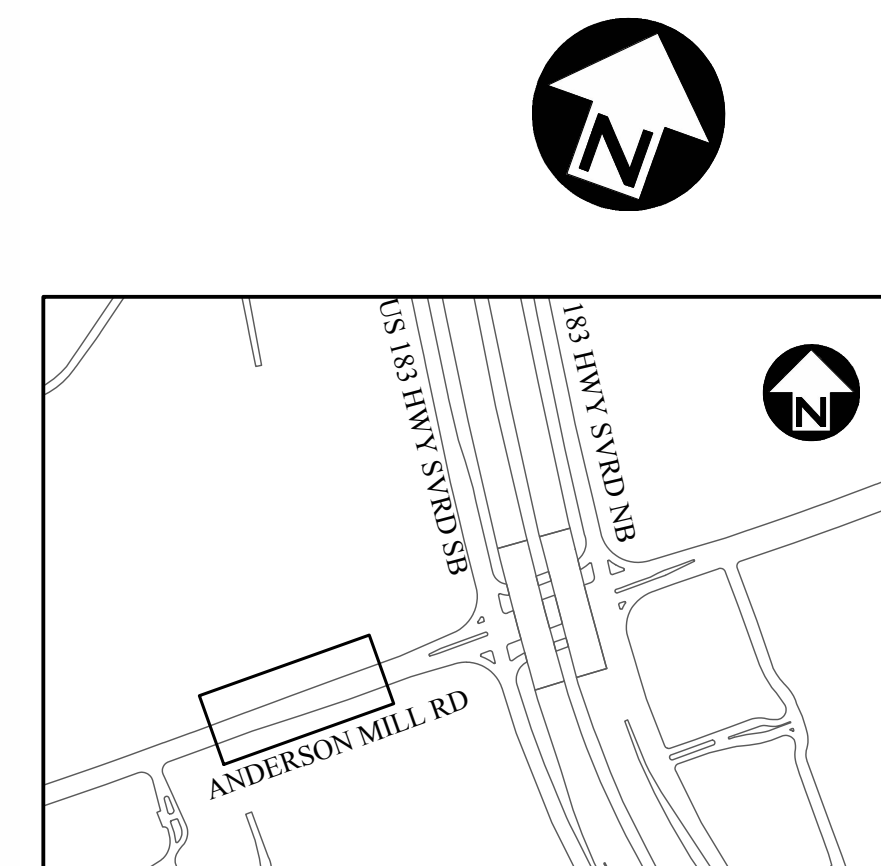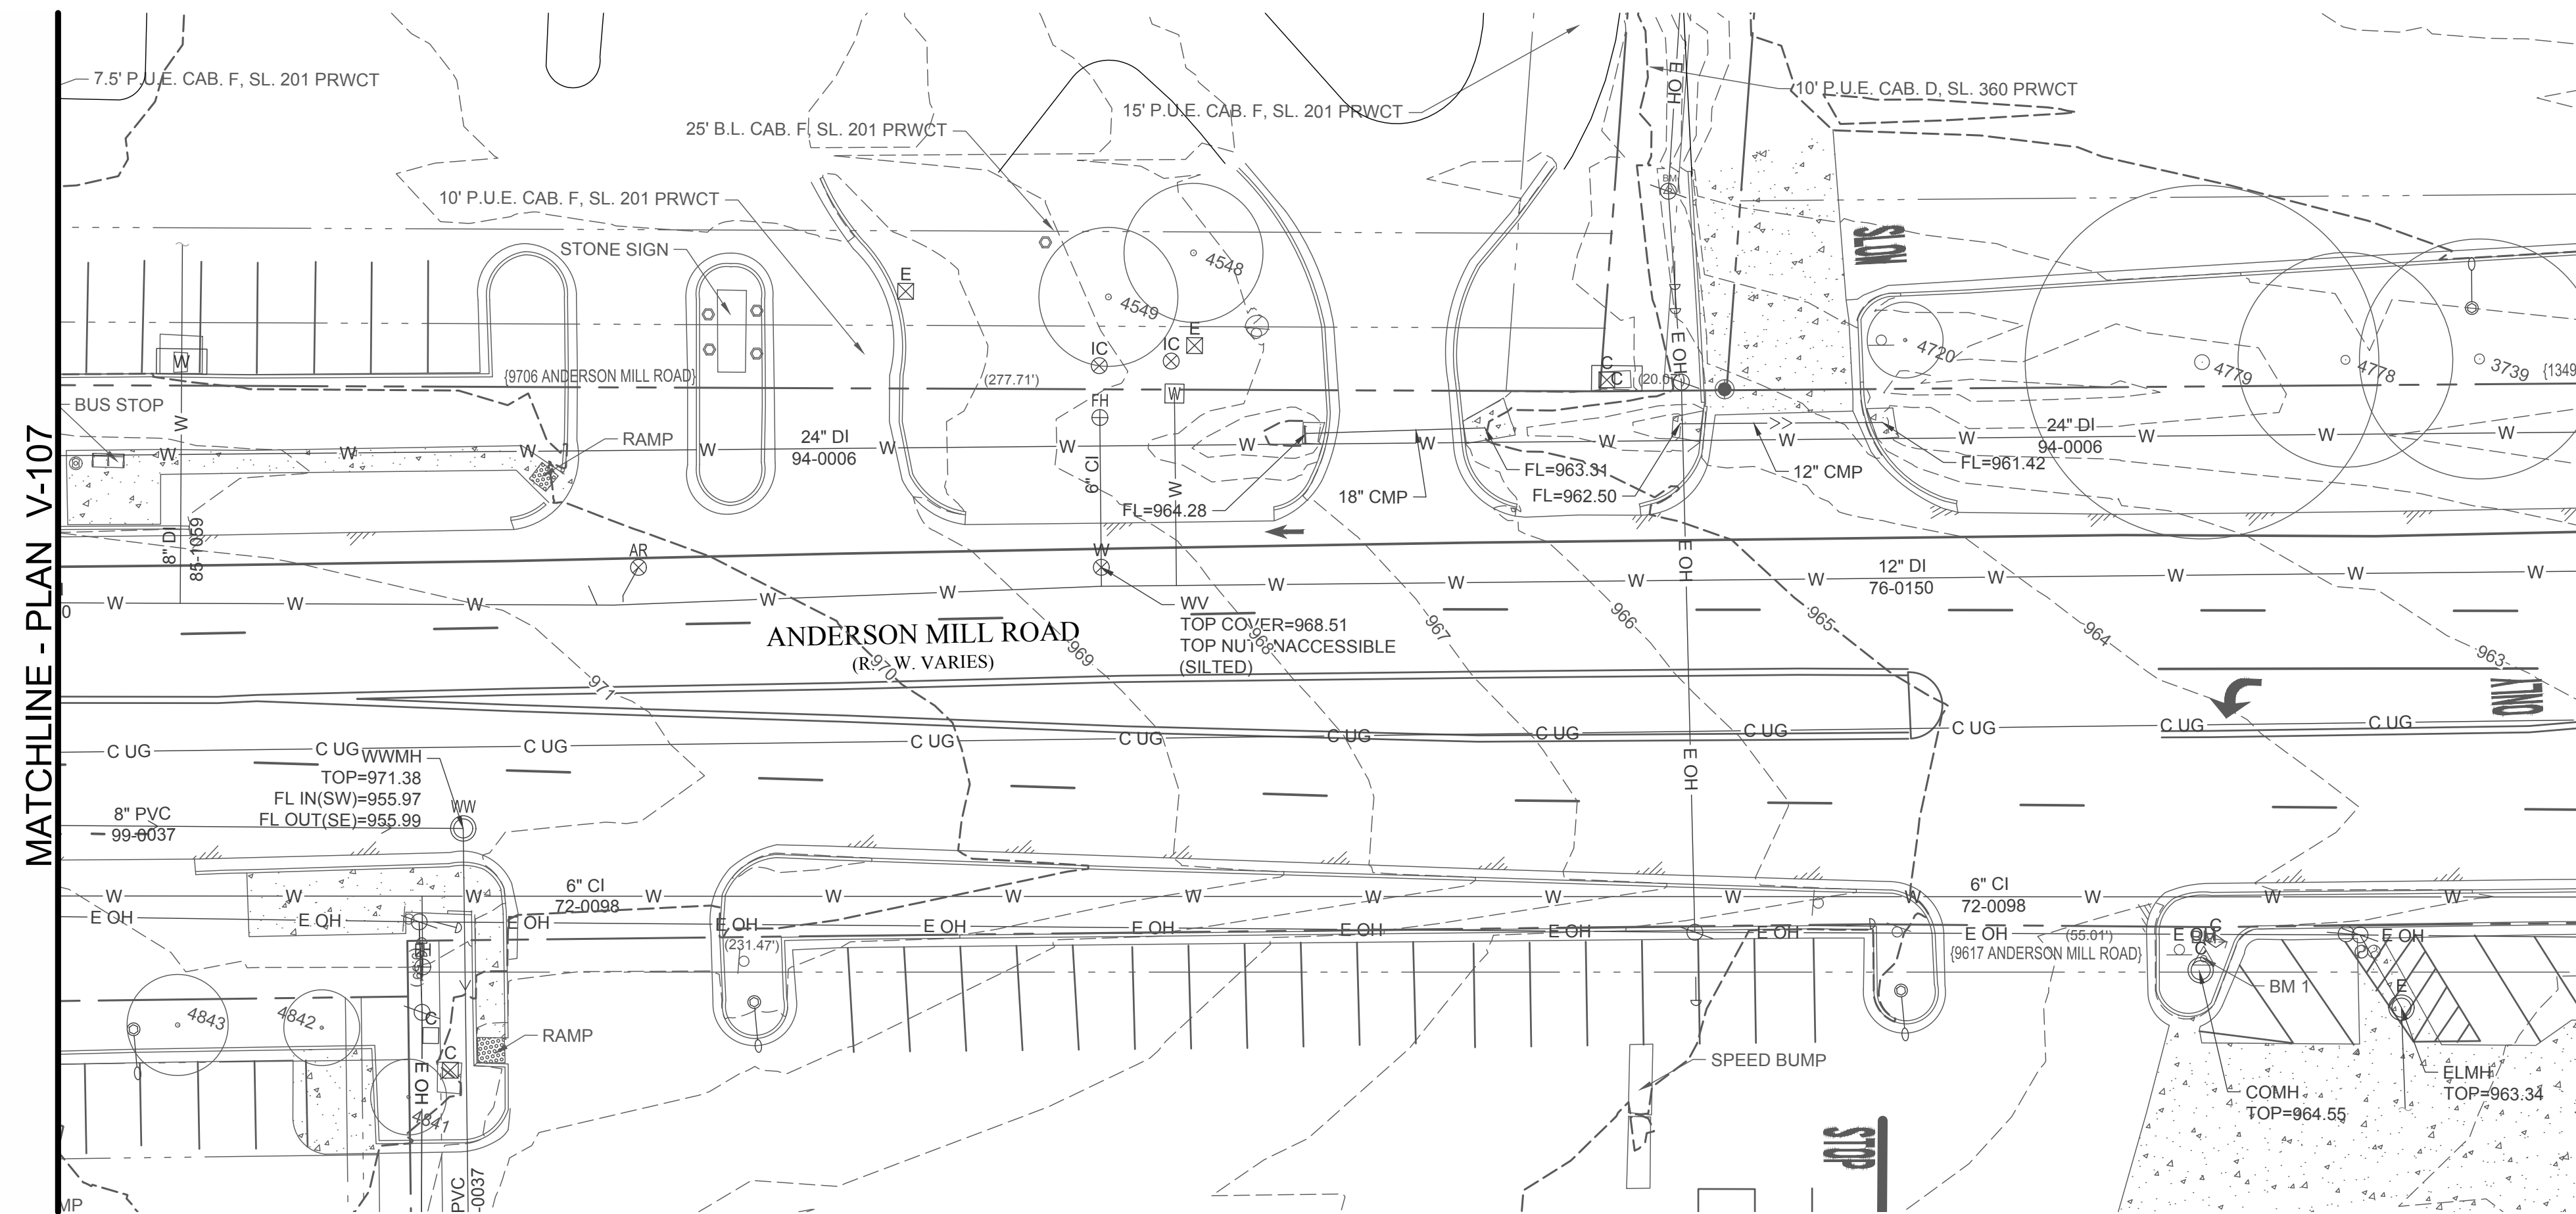[illegible]

PRELIMINARY

THIS DOCUMENT IS RELEASED
FOR THE PURPOSE OF INTERIM
REVIEW UNDER
THE AUTHORITY OF
XIAOQIN ZHANG, P.E.
LIC. # 96436
02/08/2018.

IT IS NOT TO BE USED FOR
CONSTRUCTION, BIDDING OR
PERMIT PURPOSES.




CITY OF AUSTIN, TEXAS
DEPARTMENT OF PUBLIC WORKS
ENGINEERING SERVICES DIVISION

ANDERSON MILL ROAD REGIONAL MOBILITY IMPROVEMENTS SPICEWOOD PARKWAY TO US 183

EXISTING CONDITIONS PLAN
ANDERSON MILL RD. - SHEET 7 OF 8



NOTES	NAME	DATE
SURVEY BY	N/A	N/A
DRAWN BY	JT/EZ	4/17
DESIGNED BY	JT/EZ	4/17
CHECKED BY	EZ/CG	4/17
REVIEWED BY	ESD	4/17

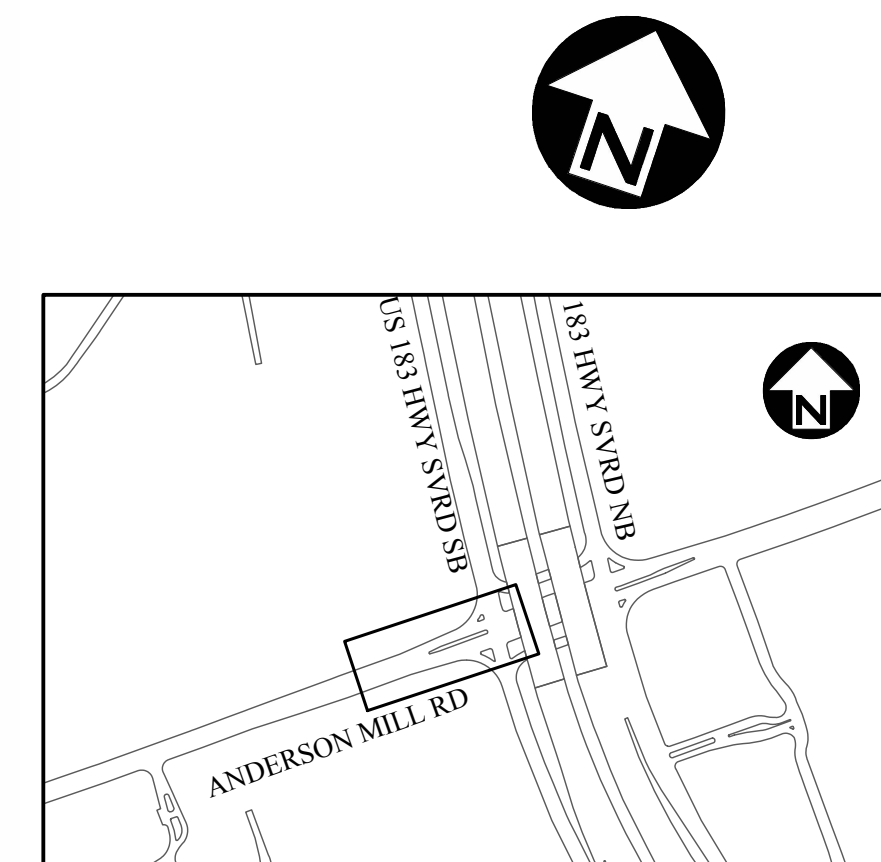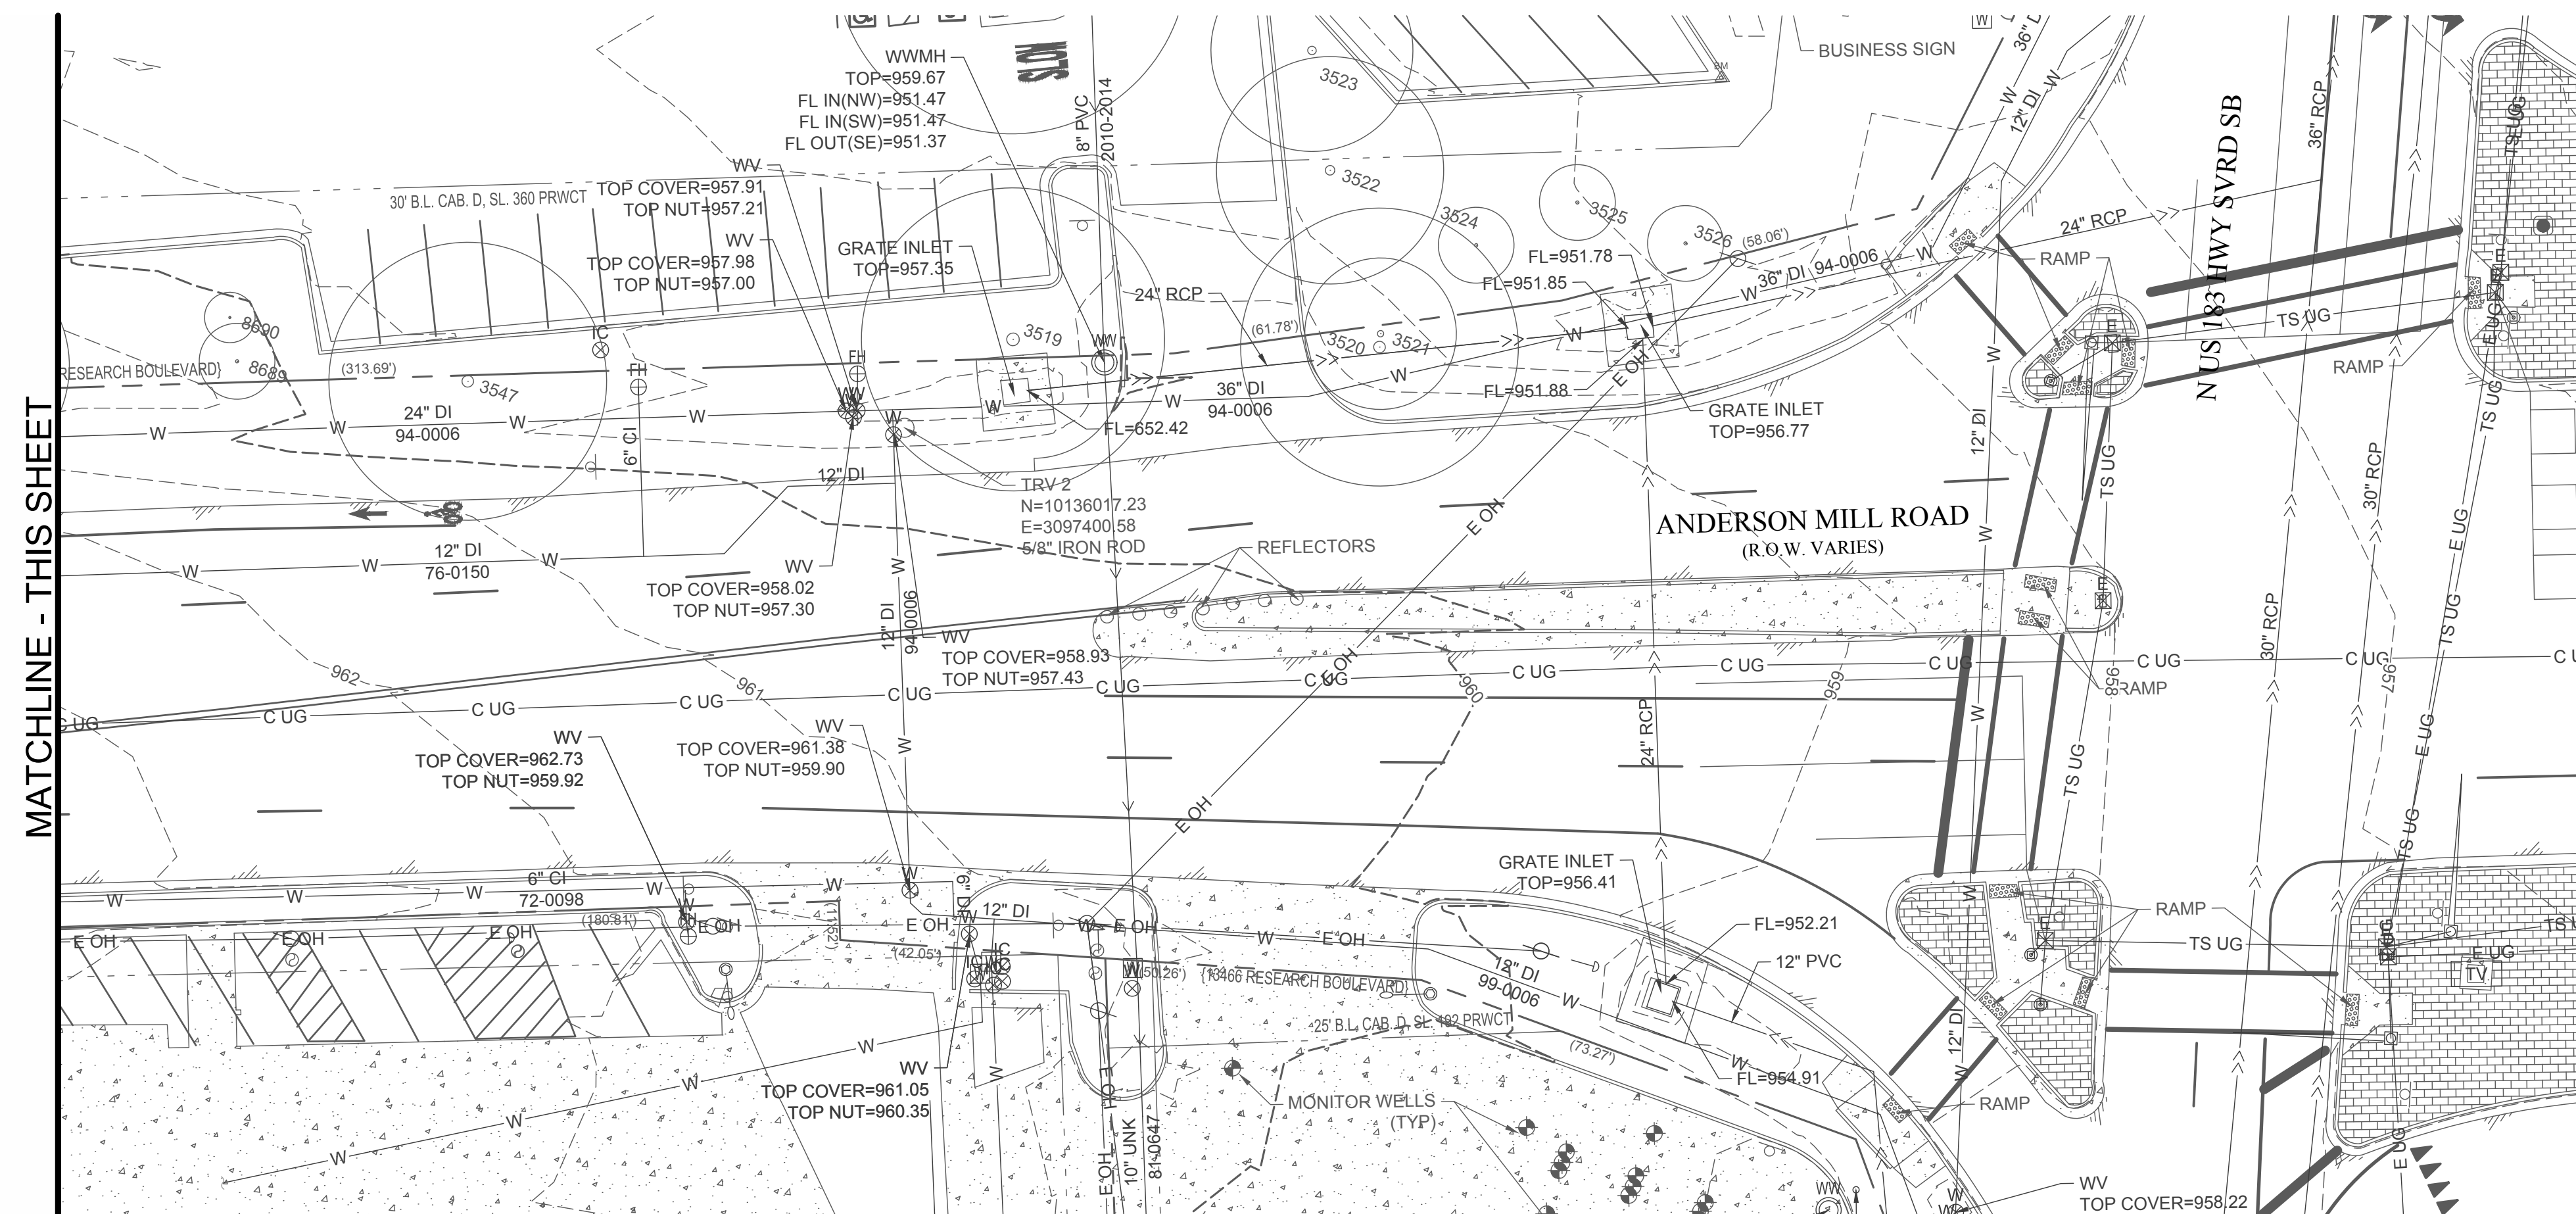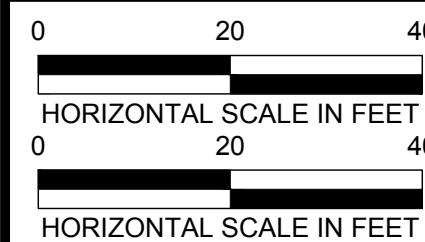


MATCHLINE - THIS SHEET





WAL-AUSTIN, LLC
Dwg. 2018060171


MATCHLINE - PLAN V-108

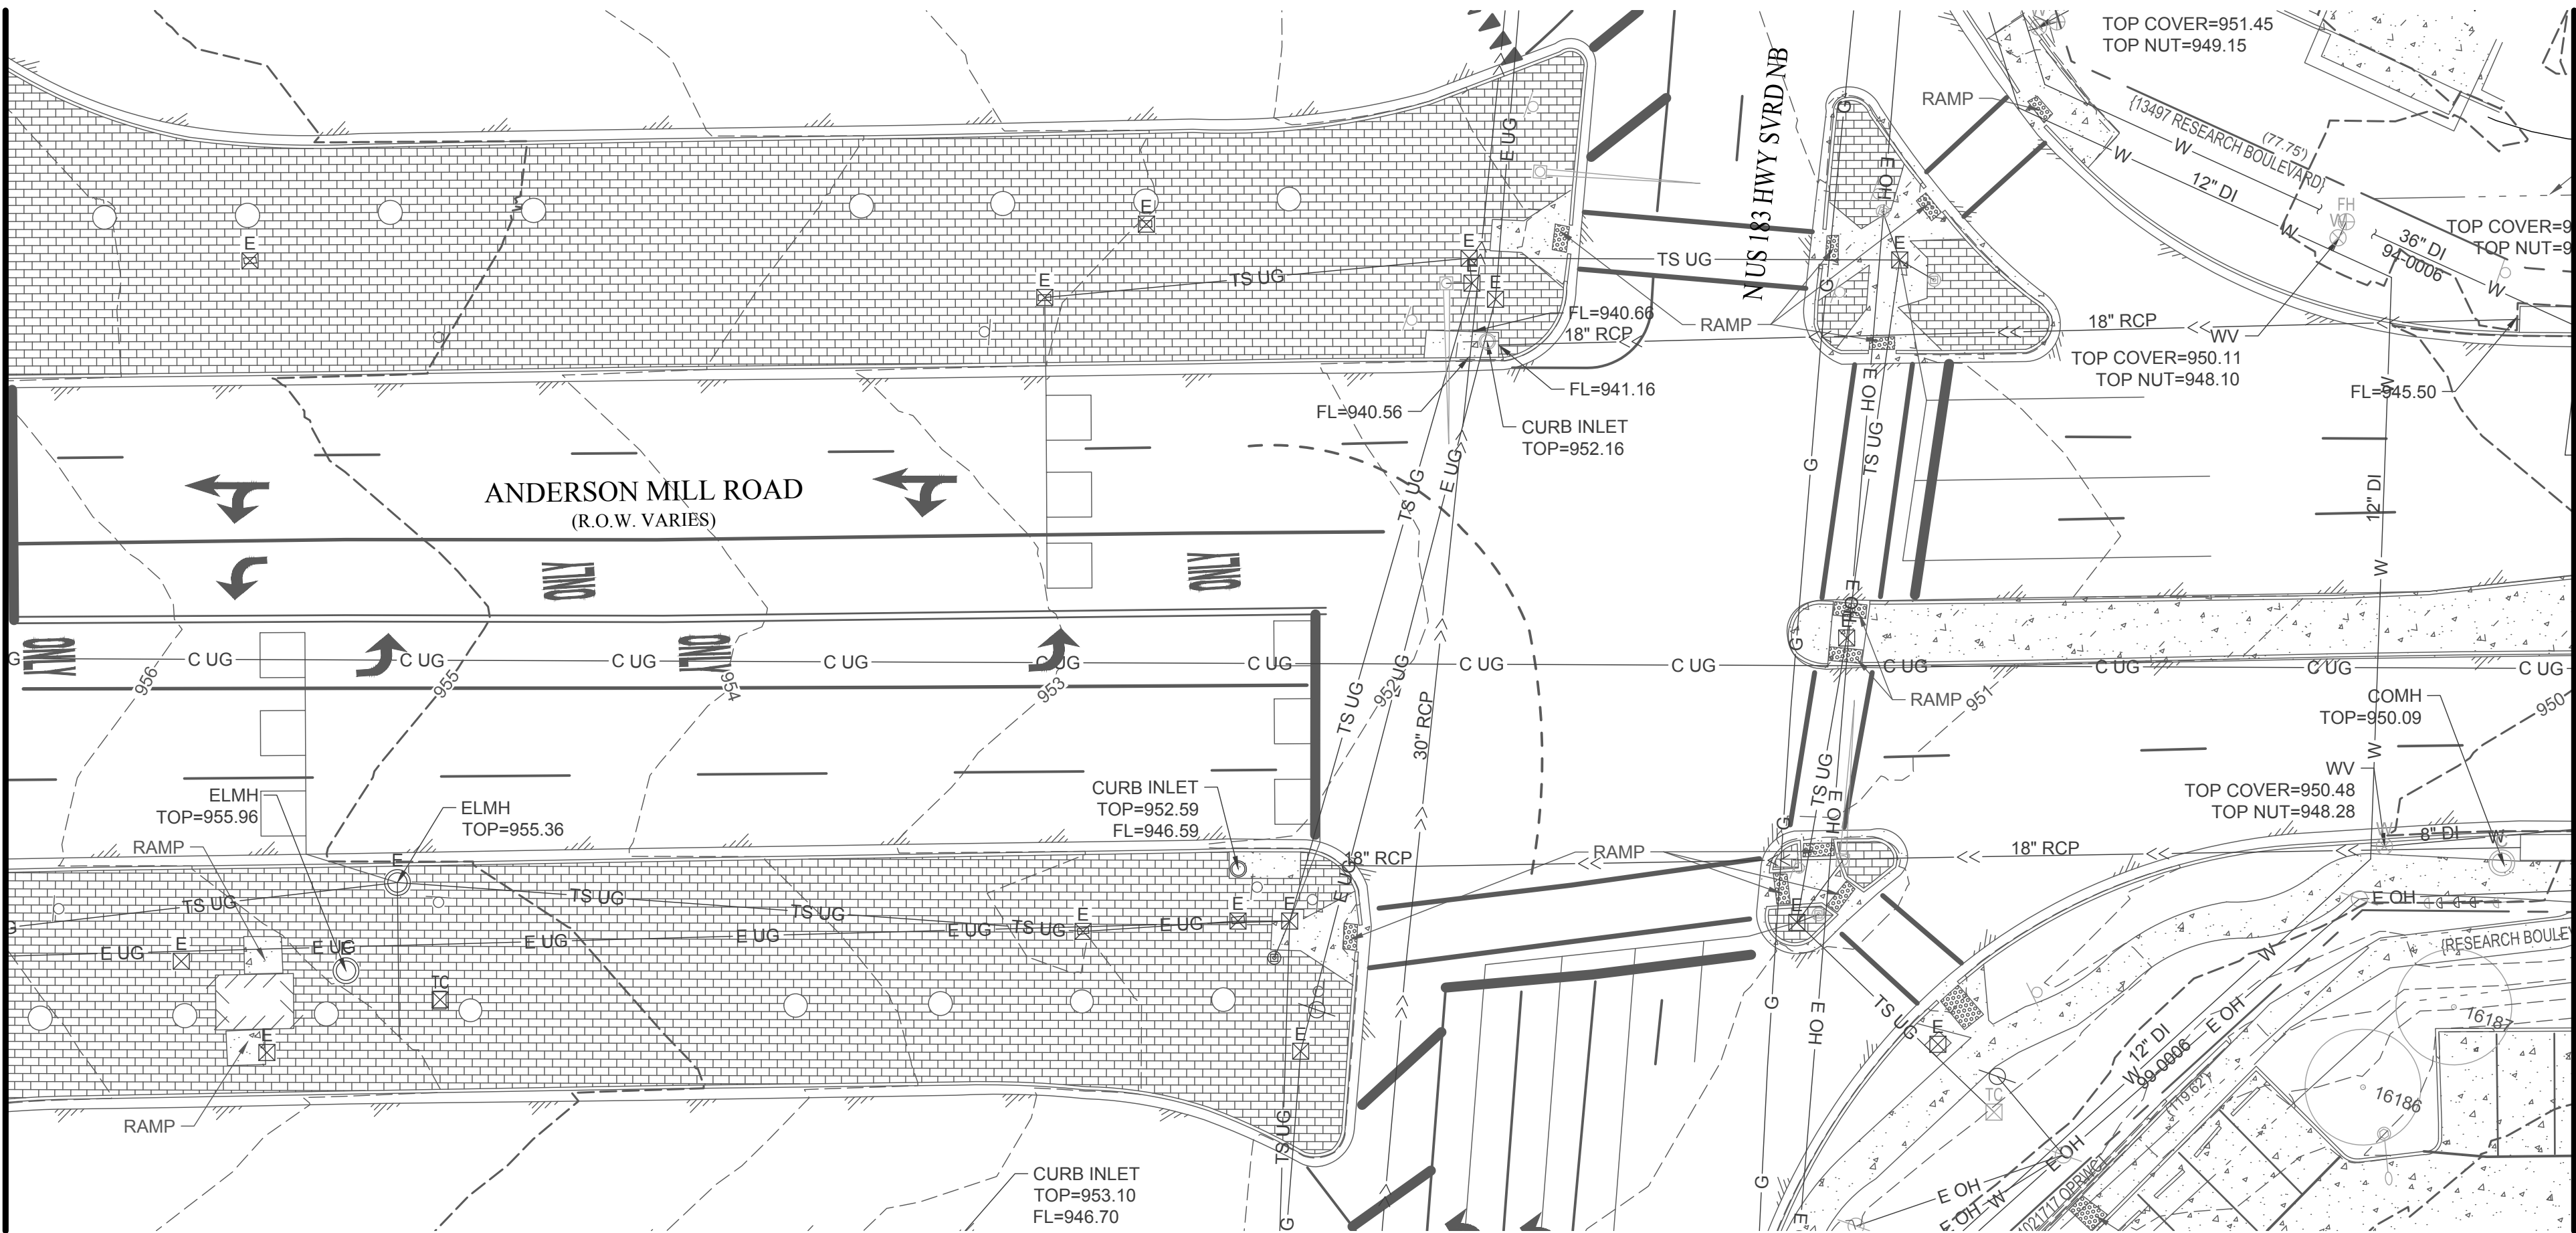

MATCHLINE - THIS SHEET

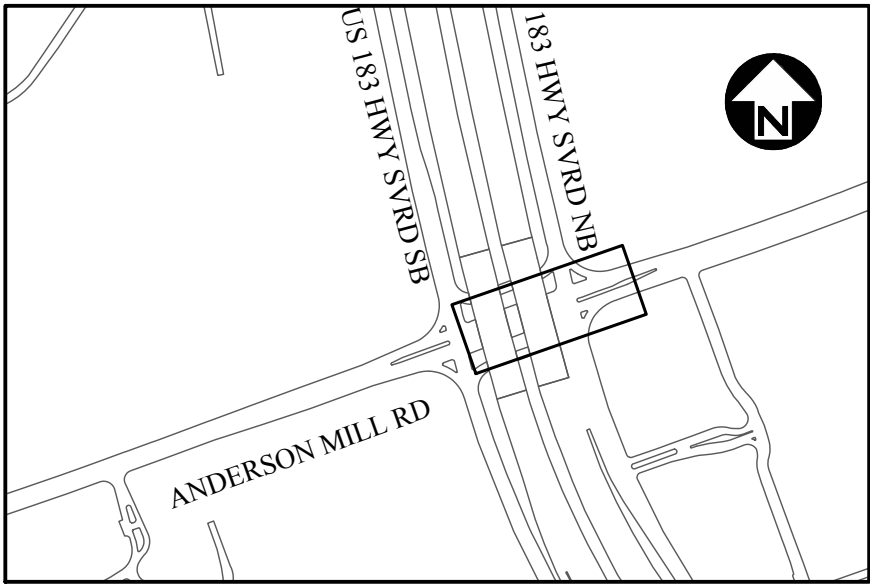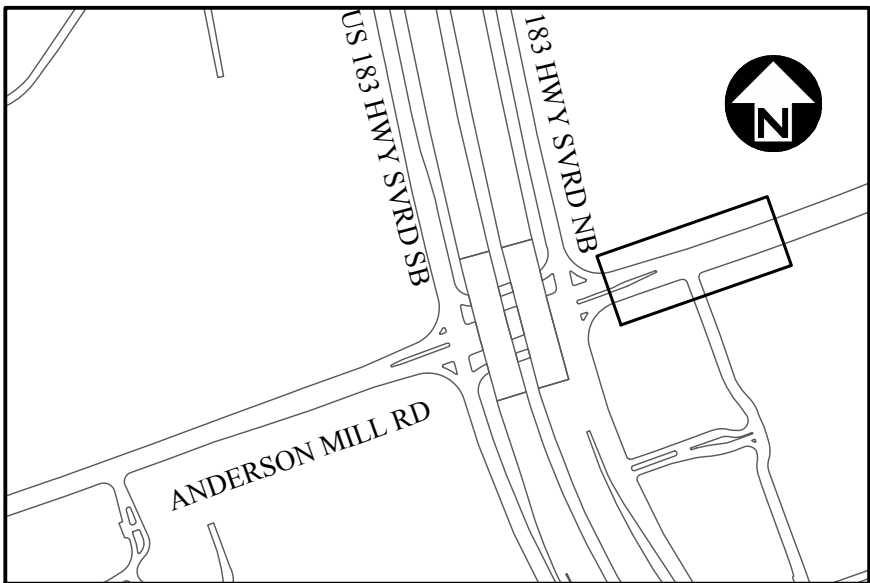

NOTES	NAME	DATE
SURVEY BY	N/A	N/A
DRAWN BY	JT/EZ	4/17
DESIGNED BY	JT/EZ	4/17
CHECKED BY	EZ/CG	4/17
REVIEWED BY	ESD	4/17

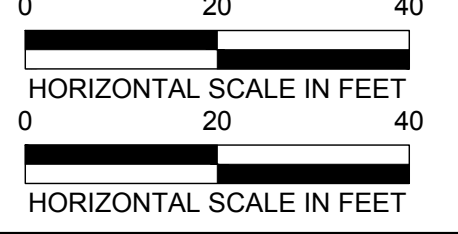

CITY OF AUSTIN, TEXAS
DEPARTMENT OF PUBLIC WORKS
ENGINEERING SERVICES DIVISION
ANDERSON MILL ROAD REGIONAL MOBILITY IMPROVEMENTS
SPICEWOOD PARKWAY TO US 183
EXISTING CONDITIONS PLAN
ANDERSON MILL RD. - SHEET 8 OF 8

PRELIMINARY
THIS DOCUMENT IS RELEASED FOR THE PURPOSE OF INTERIM REVIEW UNDER THE AUTHORITY OF XIAOQIN ZHANG, P.E. LIC. # 96436 02/08/2018.
IT IS NOT TO BE USED FOR CONSTRUCTION, BIDDING OR PERMIT PURPOSES.

REV. NO.	BY	DATE	REVISION DESCRIPTION
1	ESD	4/17	ISSUED FOR PERMIT
2	ESD	4/17	ISSUED FOR PERMIT
