


Anderson Mill Road

Appendix A: Preliminary Plan

PART 2 - Existing Survey Conditions

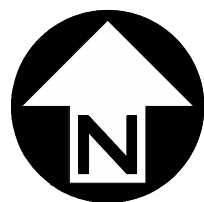

THE COORDINATES SHOWN ARE BASED ON THE TEXAS
STATE PLANE, CENTRAL ZONE, NAD 83(CORS2011) (EPOCH:
2010.0000) ADJUSTED TO SURFACE VALUES BY
MULTIPLYING BY A SURFACE ADJUSTMENT FACTOR (SAF)
OF 1.00011. SURFACE DATA IS MOVED TO GRID LOCATION
AT TRV 5. GRID: N=10135372.874, E=3095254.938; SURFACE:
N=10136487.765, E=3095595.416

BM:1 TRIANGLE CUT IN NORTH RIM OF COMMUNICATION
MANHOLE, APPROX. 45' SOUTH OF ANDERSON MILL RD. AND
APPROX. 760' WEST OF SOUTHBOUND FRONTAGE U.S. 183.
ELEVATION 964.56'

BM:2 SQUARE CUT IN TOP OF CURB AT MAIN ENTRANCE TO
PARKING LOT OF BETHANY UNITED METHODIST CHURCH,
AND APPROX. 400' EAST OF SWALLOW DR.
ELEVATION 973.05'

BM:3 SQUARE CUT IN MIDPOINT TOP OF CURB OF ISLAND
ENTRANCE TO AUTUMN LEAVES ASSISTED CENTER, 10025
ANDERSON MILL RD.
ELEVATION 995.61'

BM:4 SQUARE CUT IN NORTHEAST CORNER OF AT
SOUTHEAST CORNER OF ANDERSON MILL RD. AND OLSON
DR.
ELEVATION 992.15'

BM:5 SQUARE ON NORTHEAST CORNER OF TRAFFIC
SIGNAL BASE, APPROX. 33' EAST OF SPICEWOOD PKWY,
AND APPROX. 40' SOUTH OF ANDERSON MILL RD.
ELEVATION 995.27'

BM:6 SQUARE CUT IN NORTHEAST CORNER OF CONCRETE
BASE OF WALGREEN'S SIGN, AT SOUTHEAST CORNER OF
U.S.183 AND ANDERSON MILL RD.
ELEVATION 947.11'

PRELIMINARY

THIS DOCUMENT IS RELEASED
FOR THE PURPOSE OF INTERIM
REVIEW UNDER
THE AUTHORITY OF
XIAOQIN ZHANG, P.E.
LIC. # 96436
02/08/2018.

IT IS NOT TO BE USED FOR
CONSTRUCTION, BIDDING OR
PERMIT PURPOSES.


CITY OF AUSTIN, TEXAS
DEPARTMENT OF PUBLIC WORKS
ENGINEERING SERVICES DIVISION

ANDERSON MILL ROAD REGIONAL MOBILITY IMPROVEMENTS
SPICEWOOD PARKWAY TO US 183



OVERVIEW AND SURVEY CONTROL PLAN




A horizontal scale bar with markings at 0, 300, and 600 feet. The bar is divided into two equal segments of 300 feet each. The top segment is black, and the bottom segment is white.

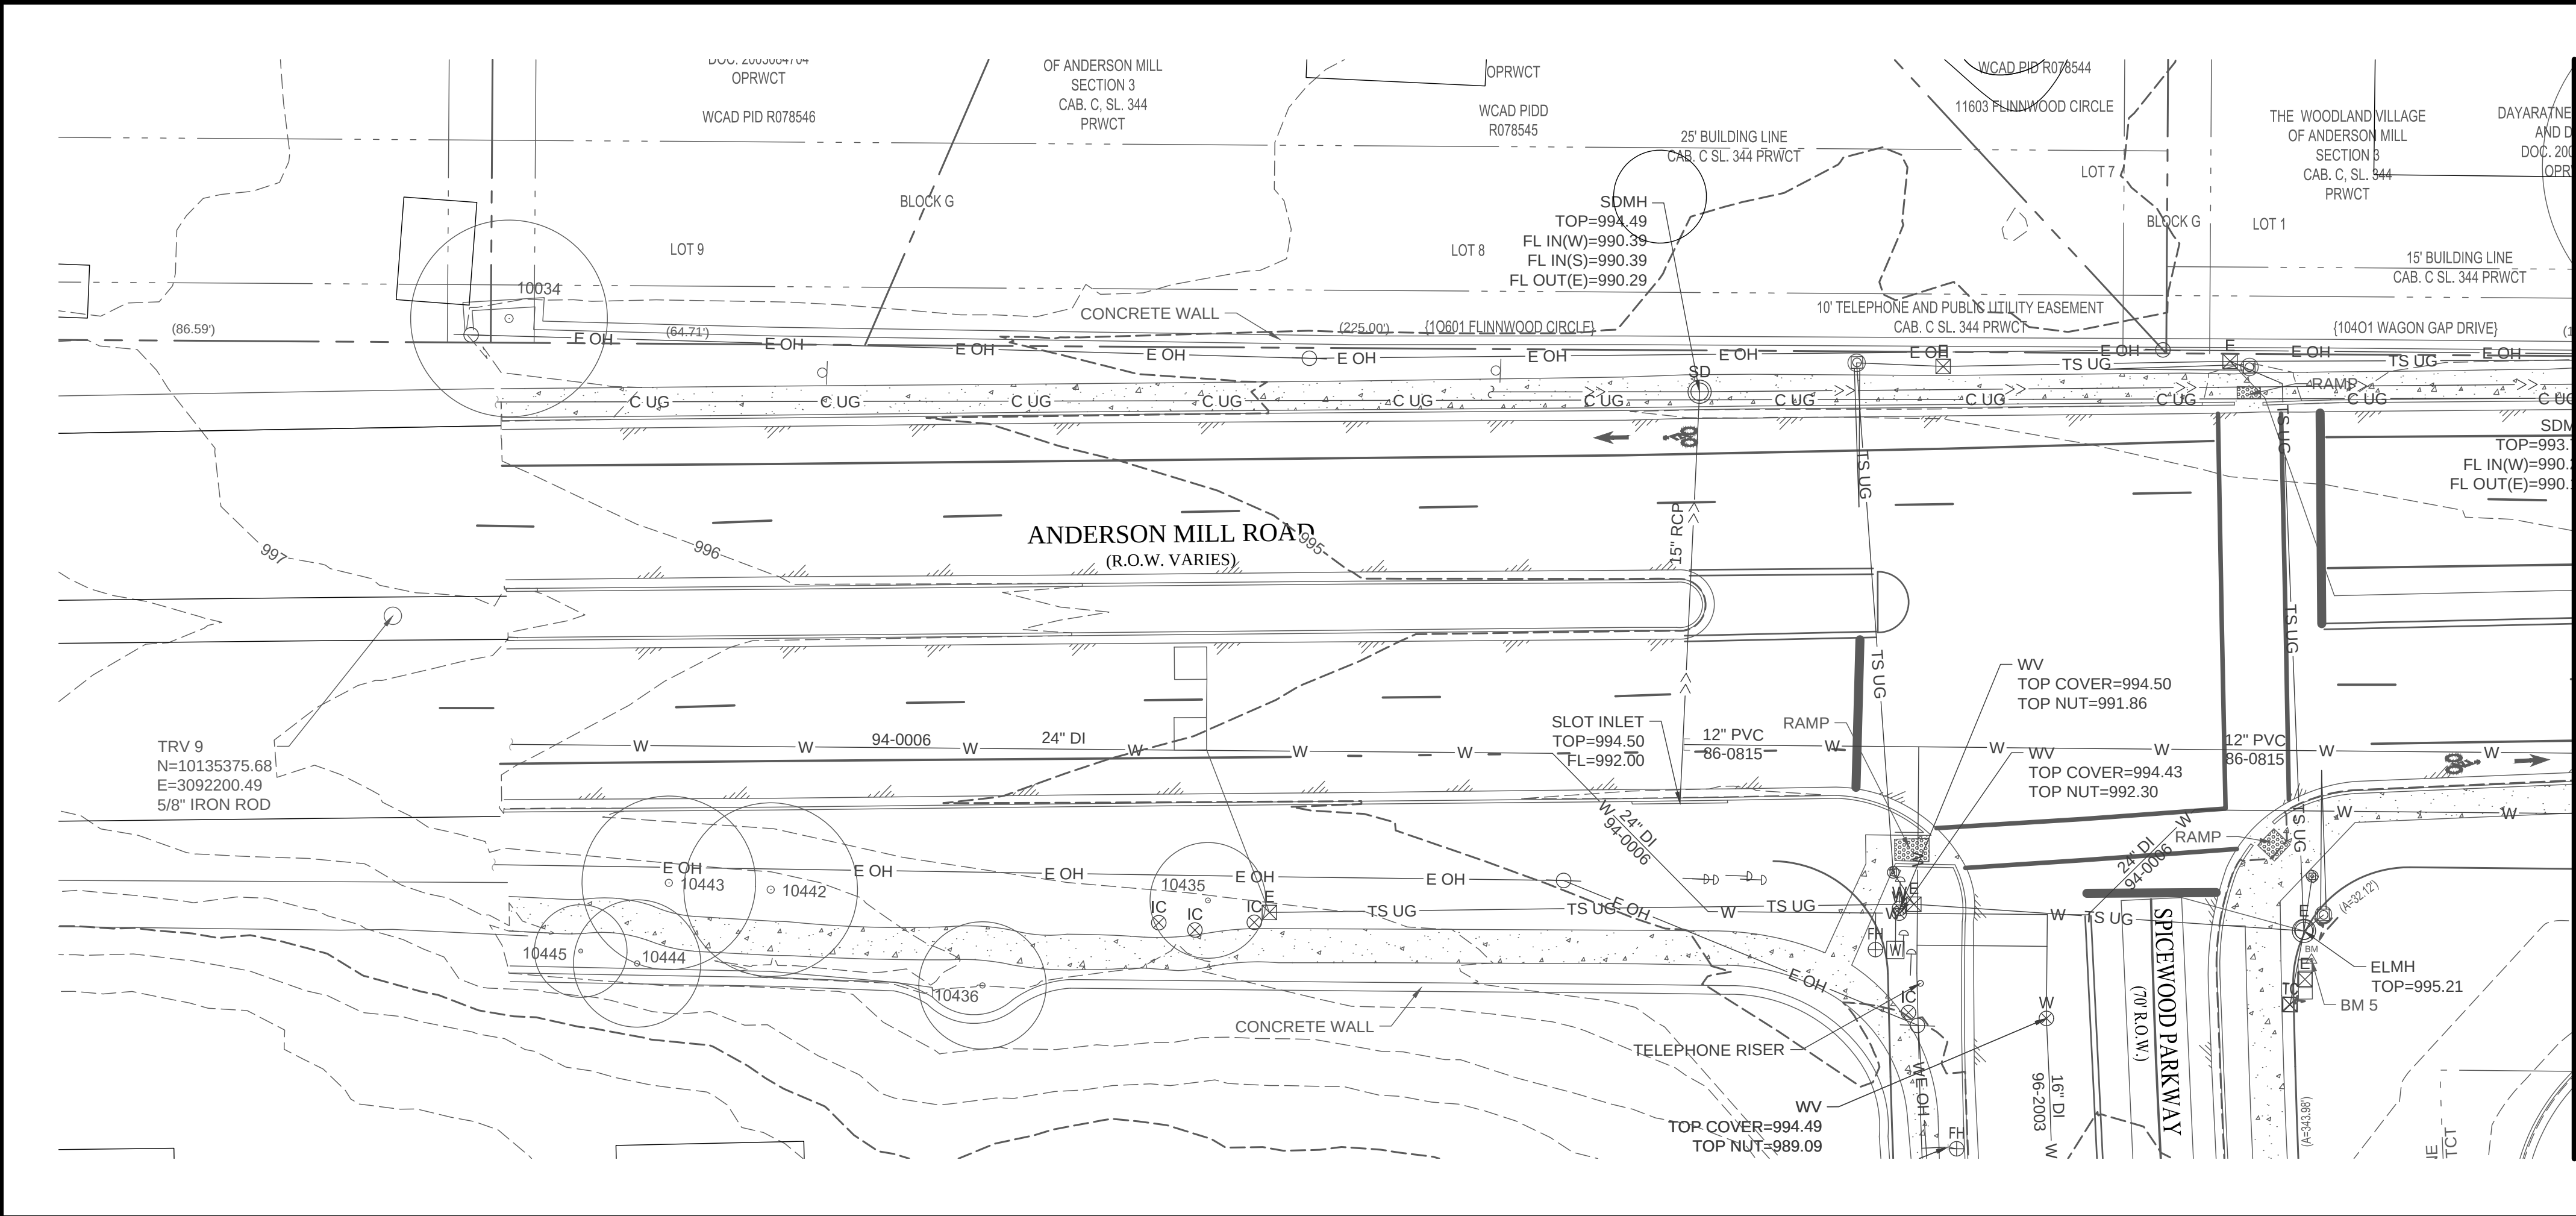

MATCHLINE - THIS SHEET

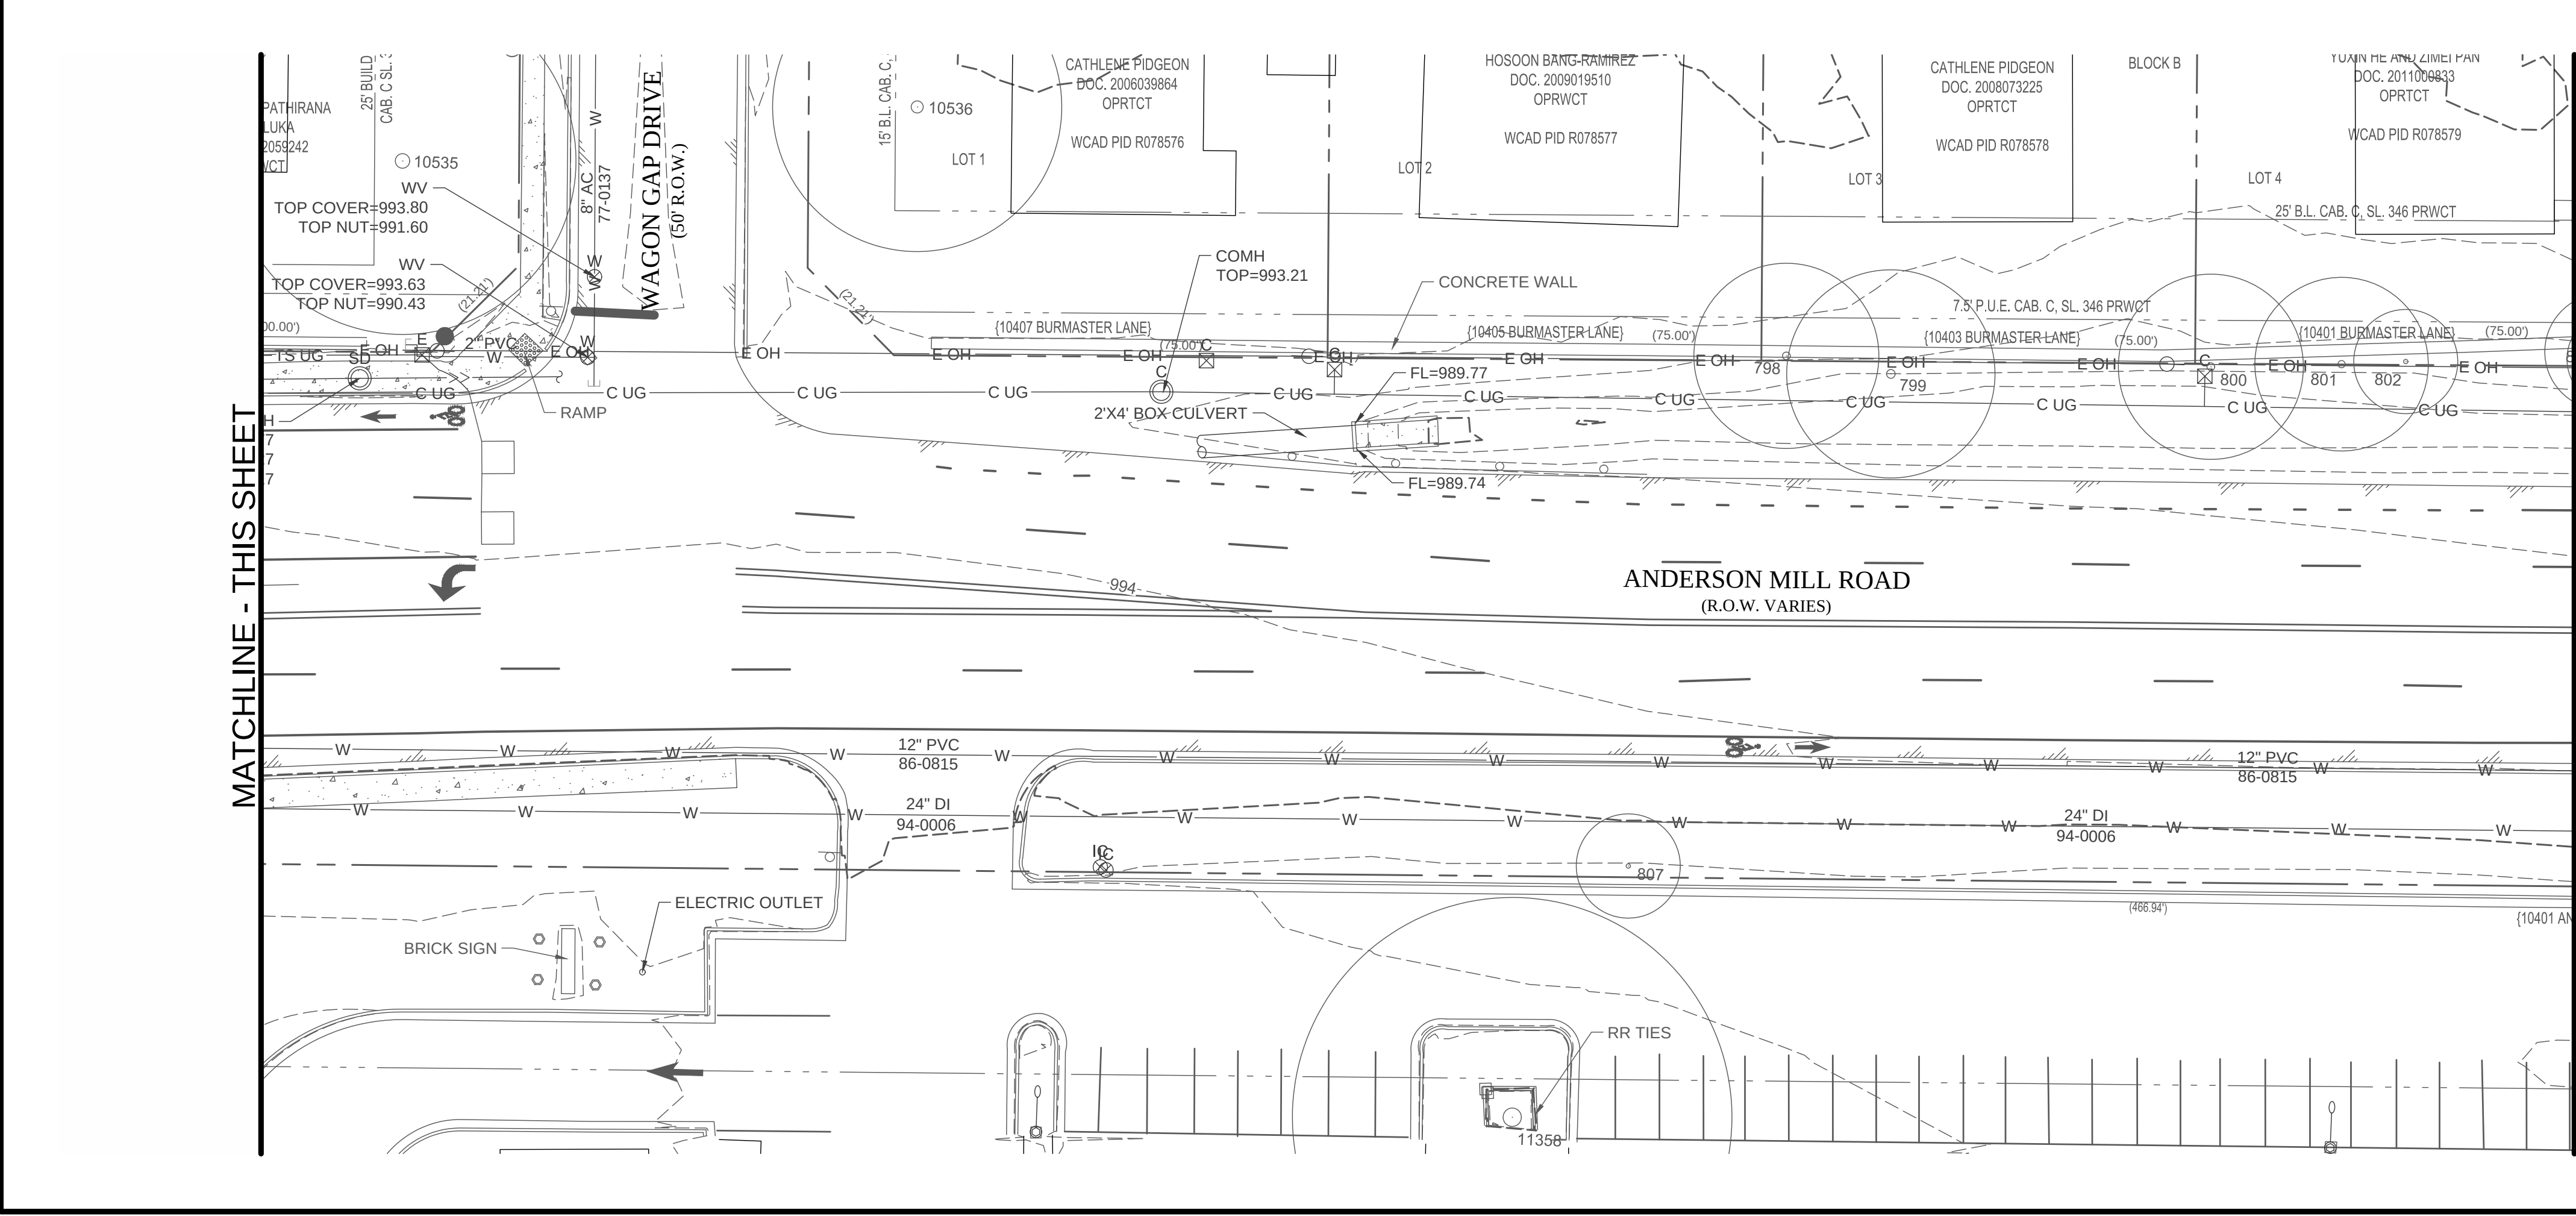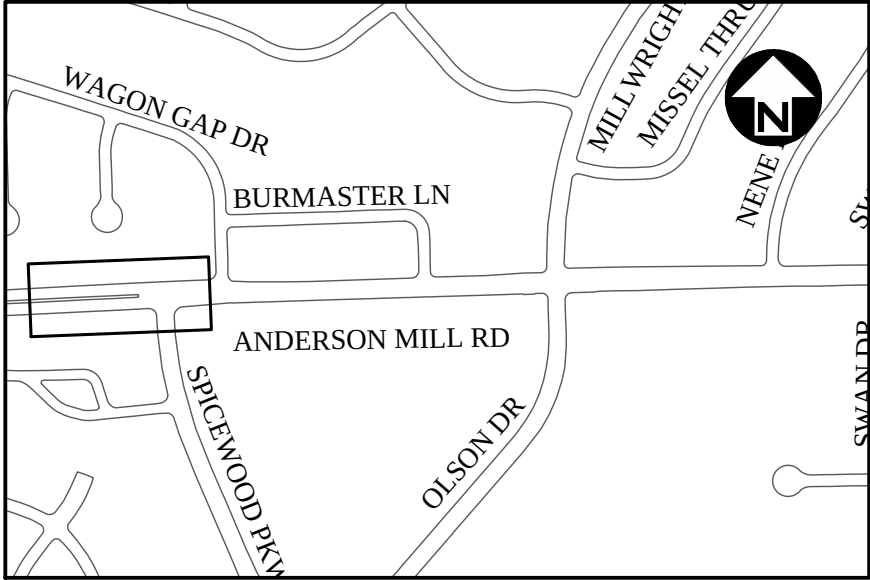

MATCHLINE - PLAN V-103

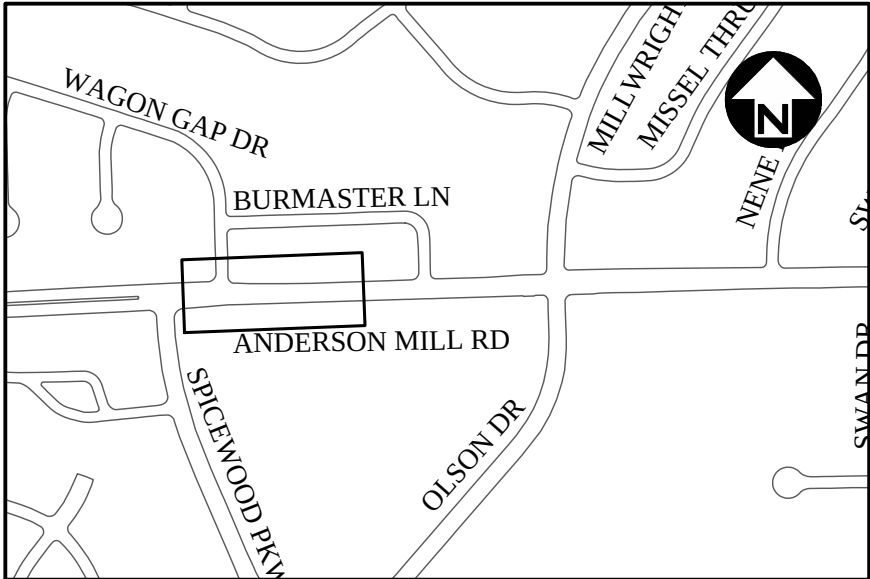

REVISION DESCRIPTION		DATE	BY	NO.
1	PRELIMINARY	02/08/2018	XIAOQIN ZHANG, P.E.	1

PRELIMINARY

THIS DOCUMENT IS RELEASED FOR THE PURPOSE OF INTERIM REVIEW UNDER THE AUTHORITY OF XIAOQIN ZHANG, P.E. LIC. # 96436 02/08/2018.

IT IS NOT TO BE USED FOR CONSTRUCTION, BIDDING OR PERMIT PURPOSES.

CITY OF AUSTIN, TEXAS
DEPARTMENT OF PUBLIC WORKS
ENGINEERING SERVICES DIVISION

ANDERSON MILL ROAD REGIONAL MOBILITY IMPROVEMENTS
SPICEWOOD PARKWAY TO US 183

EXISTING CONDITIONS PLAN
ANDERSON MILL RD. - SHEET 1 OF 8

NOTES			NAME	DATE
SURVEY BY			N/A	N/A
DRAWN BY			JT/EZ	4/17
DESIGNED BY			JT/EZ	4/17
CHECKED BY			EZ/CG	4/17
REVIEWED BY			ESD	4/17

0202018 10:55 AM

0 20 40

HORIZONTAL SCALE IN FEET


0 20 40

HORIZONTAL SCALE IN FEET



V-102

5 OF 36

MATCHLINE - PLAN V-102

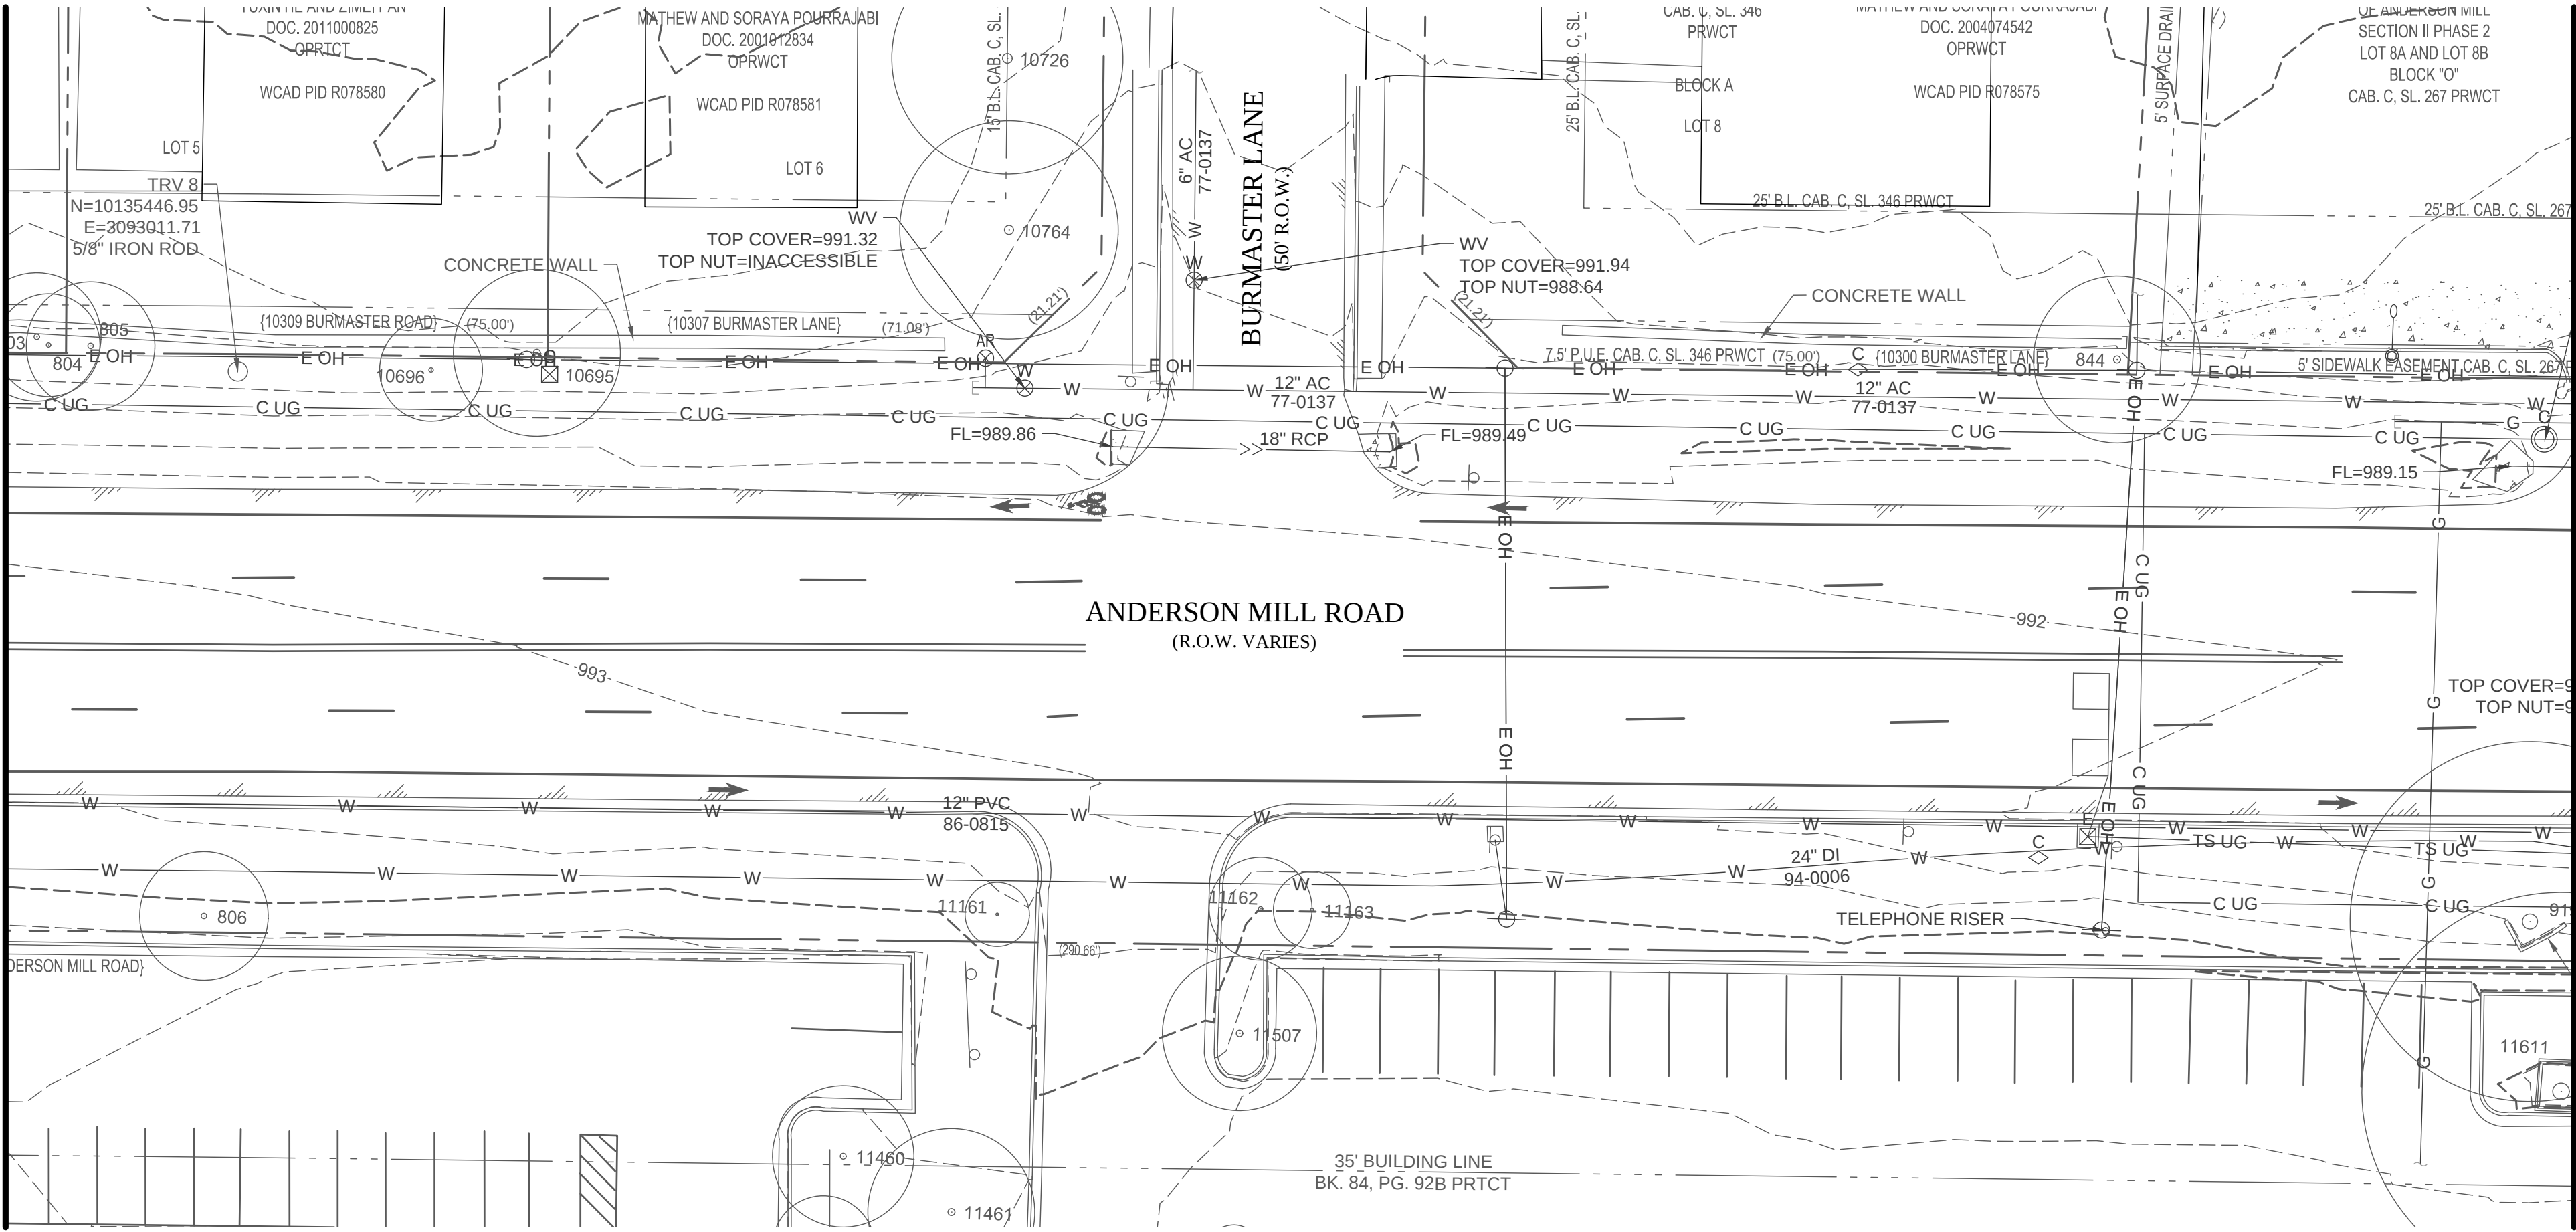

MATCHLINE - THIS SHEET

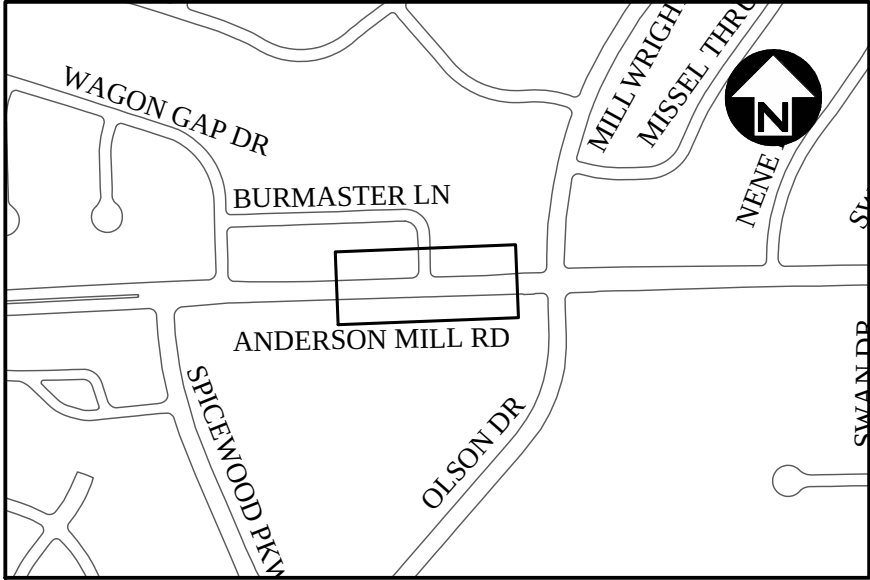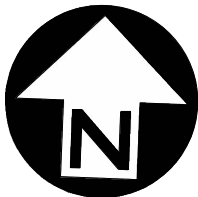


REVISION DESCRIPTION	
REV	DATE
1	02/08/2018
2	02/08/2018
PRELIMINARY



THIS DOCUMENT IS RELEASED FOR THE PURPOSE OF INTERIM REVIEW UNDER THE AUTHORITY OF XIAOQIN ZHANG, P.E. LIC. # 96436 02/08/2018.

IT IS NOT TO BE USED FOR CONSTRUCTION, BIDDING OR PERMIT PURPOSES.

MATCHLINE - THIS SHEET

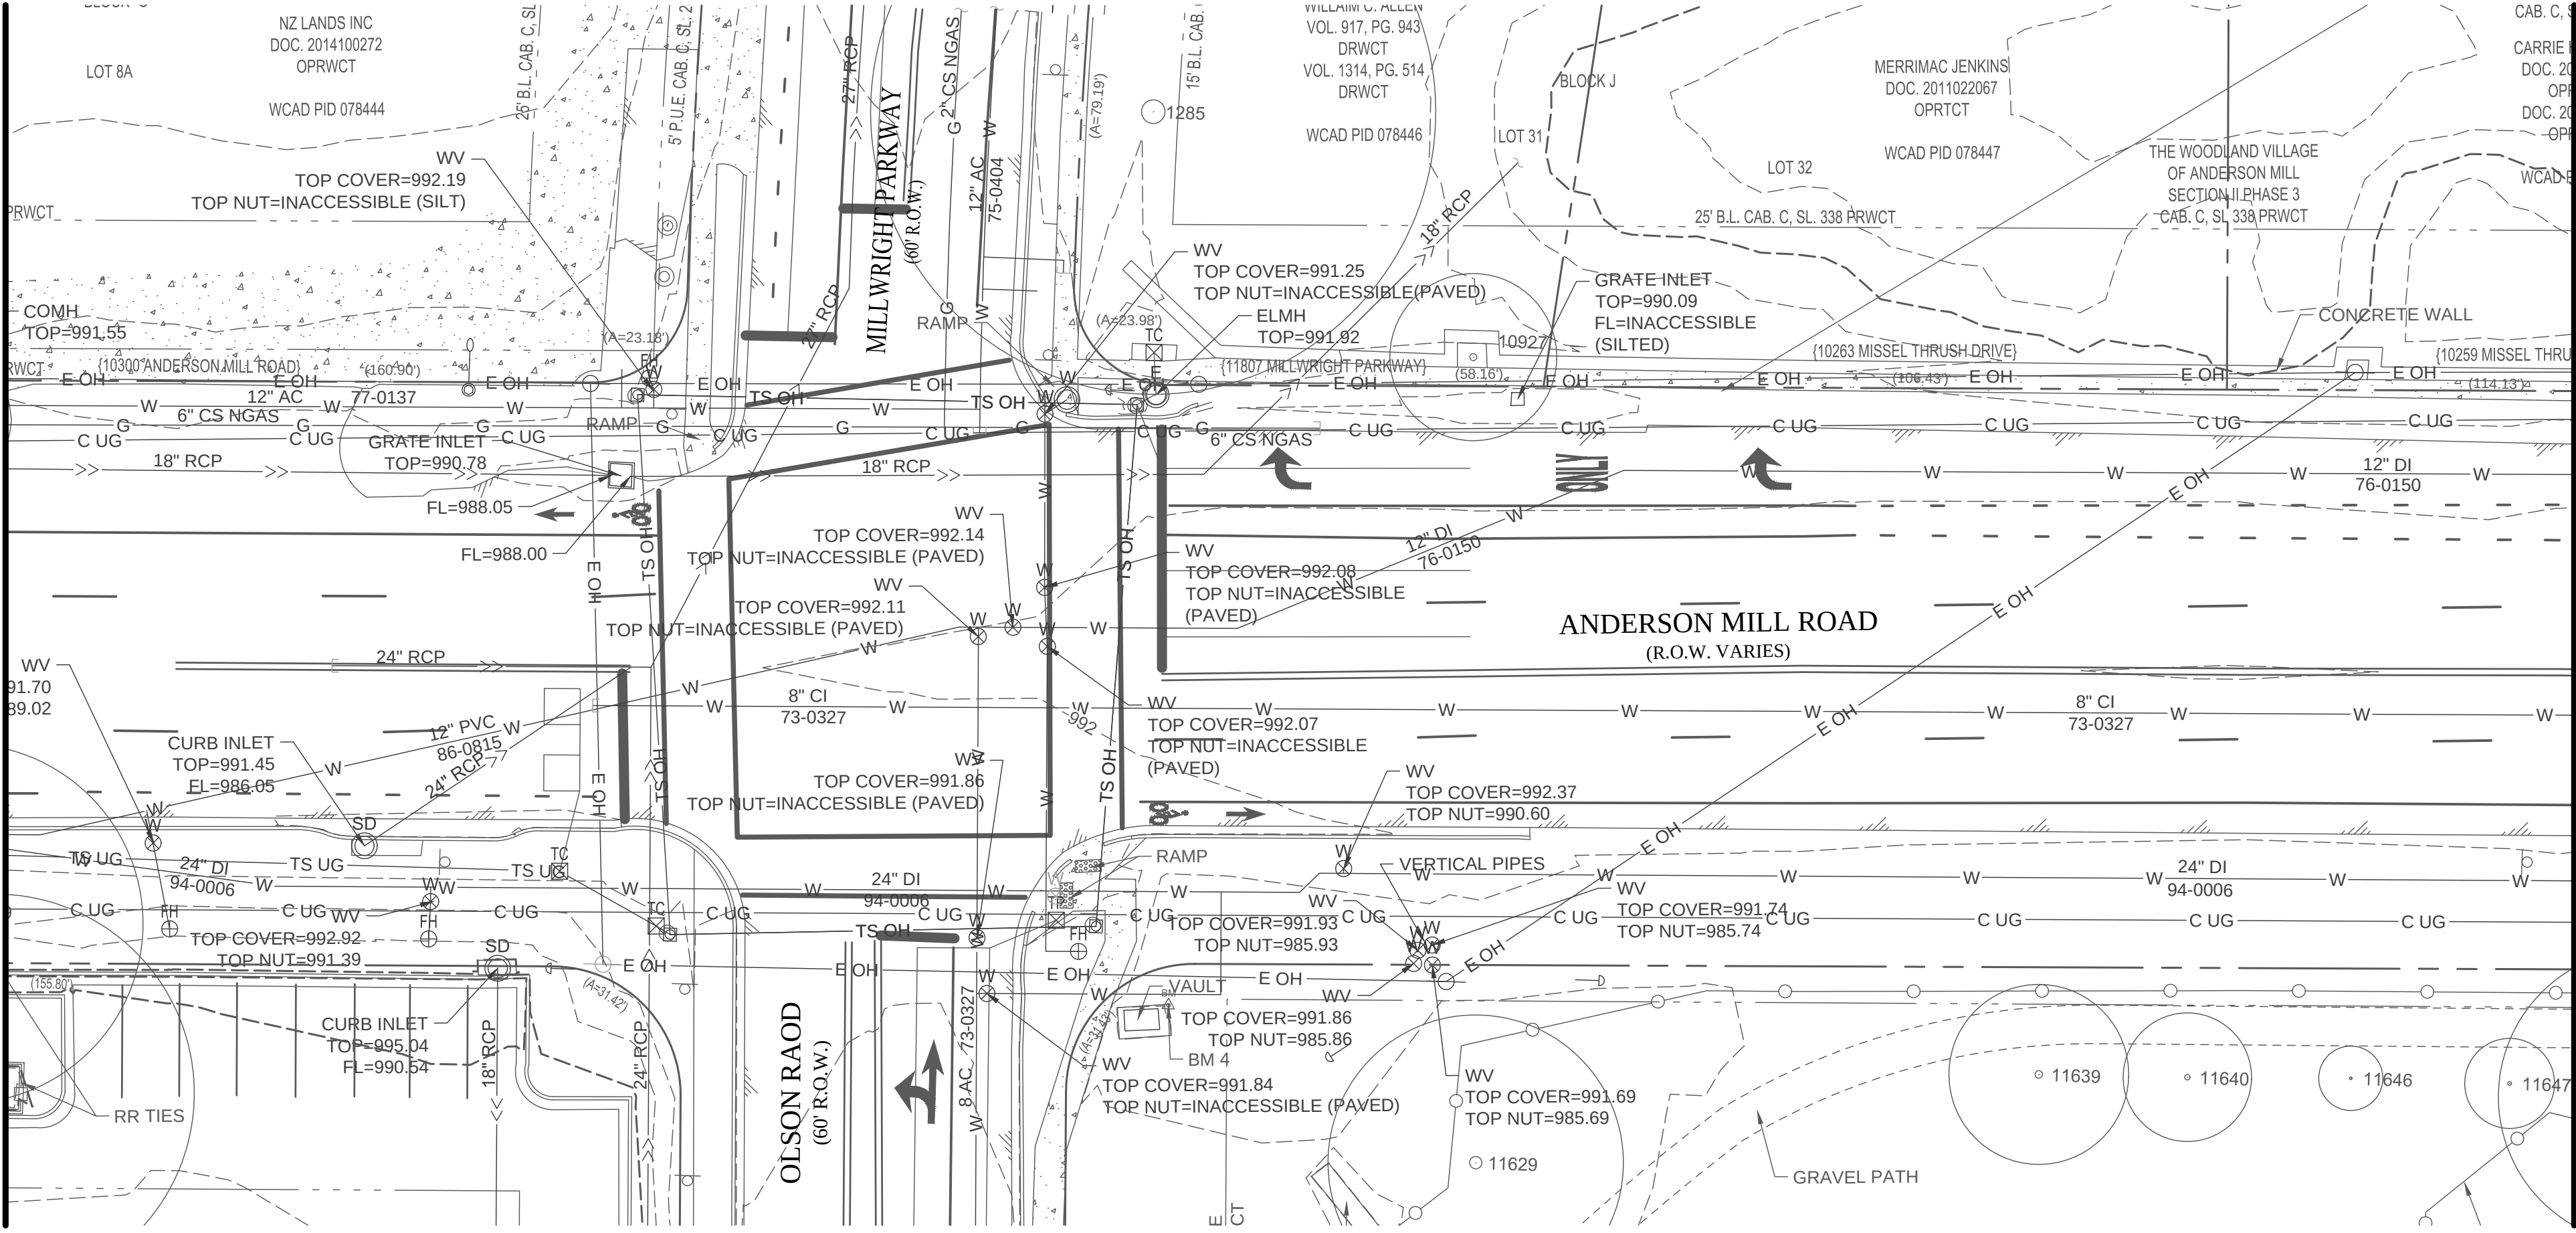


MATCHLINE - PLAN V-104

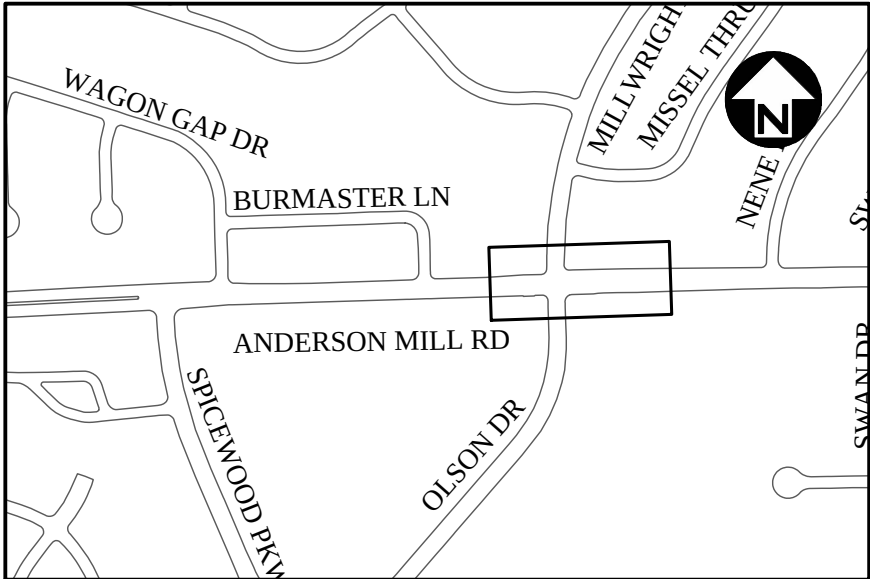
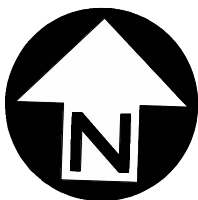


CITY OF AUSTIN, TEXAS DEPARTMENT OF PUBLIC WORKS ENGINEERING SERVICES DIVISION	ANDERSON MILL ROAD REGIONAL MOBILITY IMPROVEMENTS	
	SPICEWOOD PARKWAY TO US 183	
	EXISTING CONDITIONS PLAN	
	ANDERSON MILL RD. - SHEET 2 OF 8	



NOTES	NAME	DATE
SURVEY BY	N/A	N/A
DRAWN BY	JT/EZ	4/17
DESIGNED BY	JT/EZ	4/17
CHECKED BY	EZ/CG	4/17
REVIEWED BY	ESD	4/17

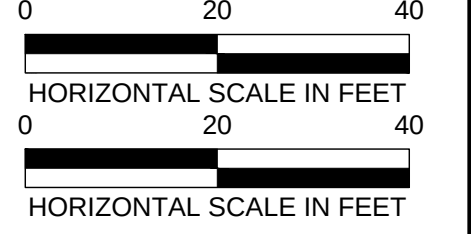

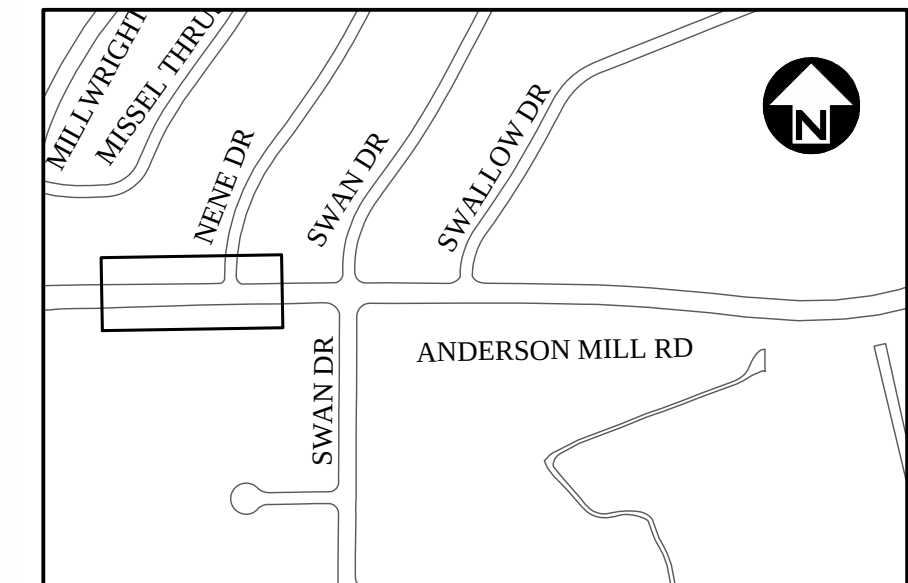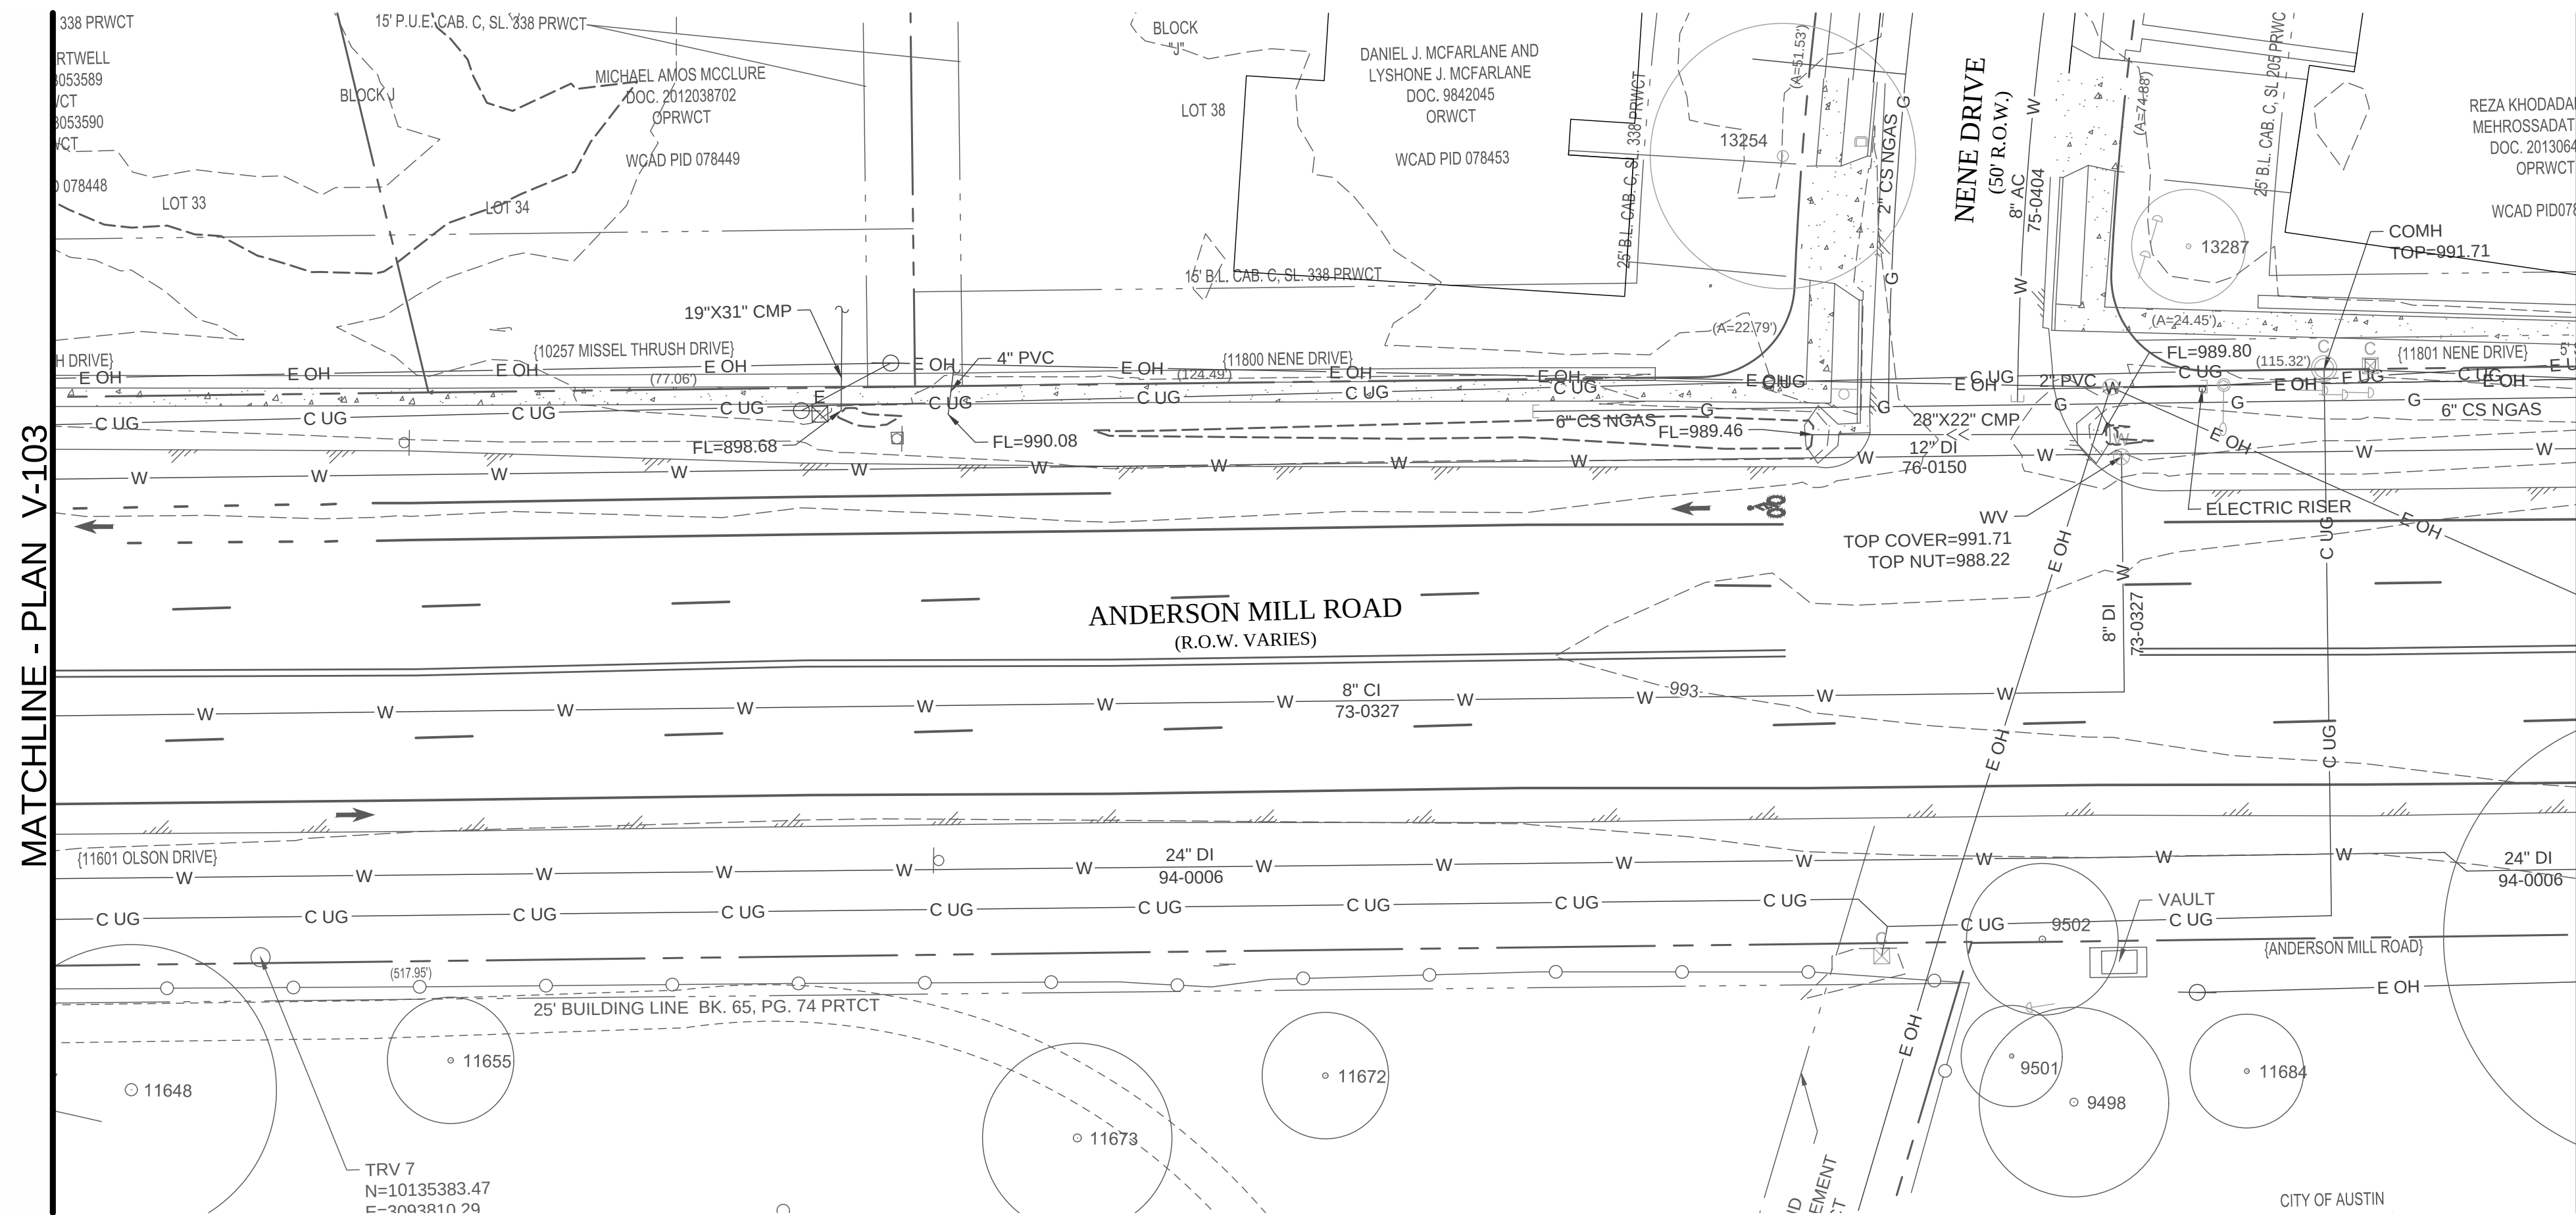[illegible]

PRELIMINARY

THIS DOCUMENT IS RELEASED
FOR THE PURPOSE OF INTERIM
REVIEW UNDER
THE AUTHORITY OF
XIAOQIN ZHANG, P.E.
LIC. # 96436
02/08/2018.

IT IS NOT TO BE USED FOR
CONSTRUCTION, BIDDING OR
PERMIT PURPOSES.




CITY OF AUSTIN, TEXAS
DEPARTMENT OF PUBLIC WORKS
ENGINEERING SERVICES DIVISION




ANDERSON MILL ROAD REGIONAL MOBILITY IMPROVEMENTS
SPICEWOOD PARKWAY TO US 183

EXISTING CONDITIONS PLAN
ANDERSON MILL RD. - SHEET 3 OF 8



NOTES	NAME	DATE
SURVEY BY	N/A	N/A
DRAWN BY	JT/EZ	4/17
DESIGNED BY	JT/EZ	4/17
CHECKED BY	EZ/CG	4/17
REVIEWED BY	ESD	4/17

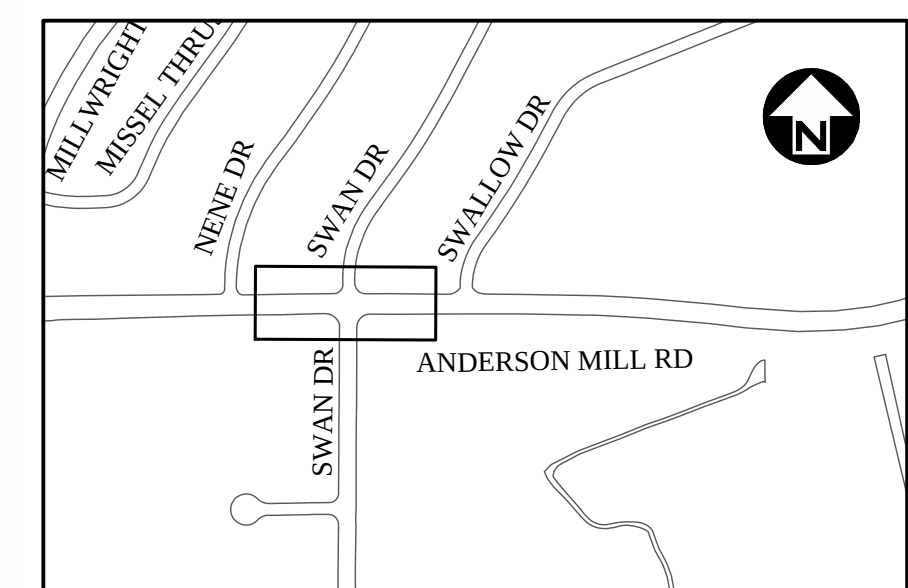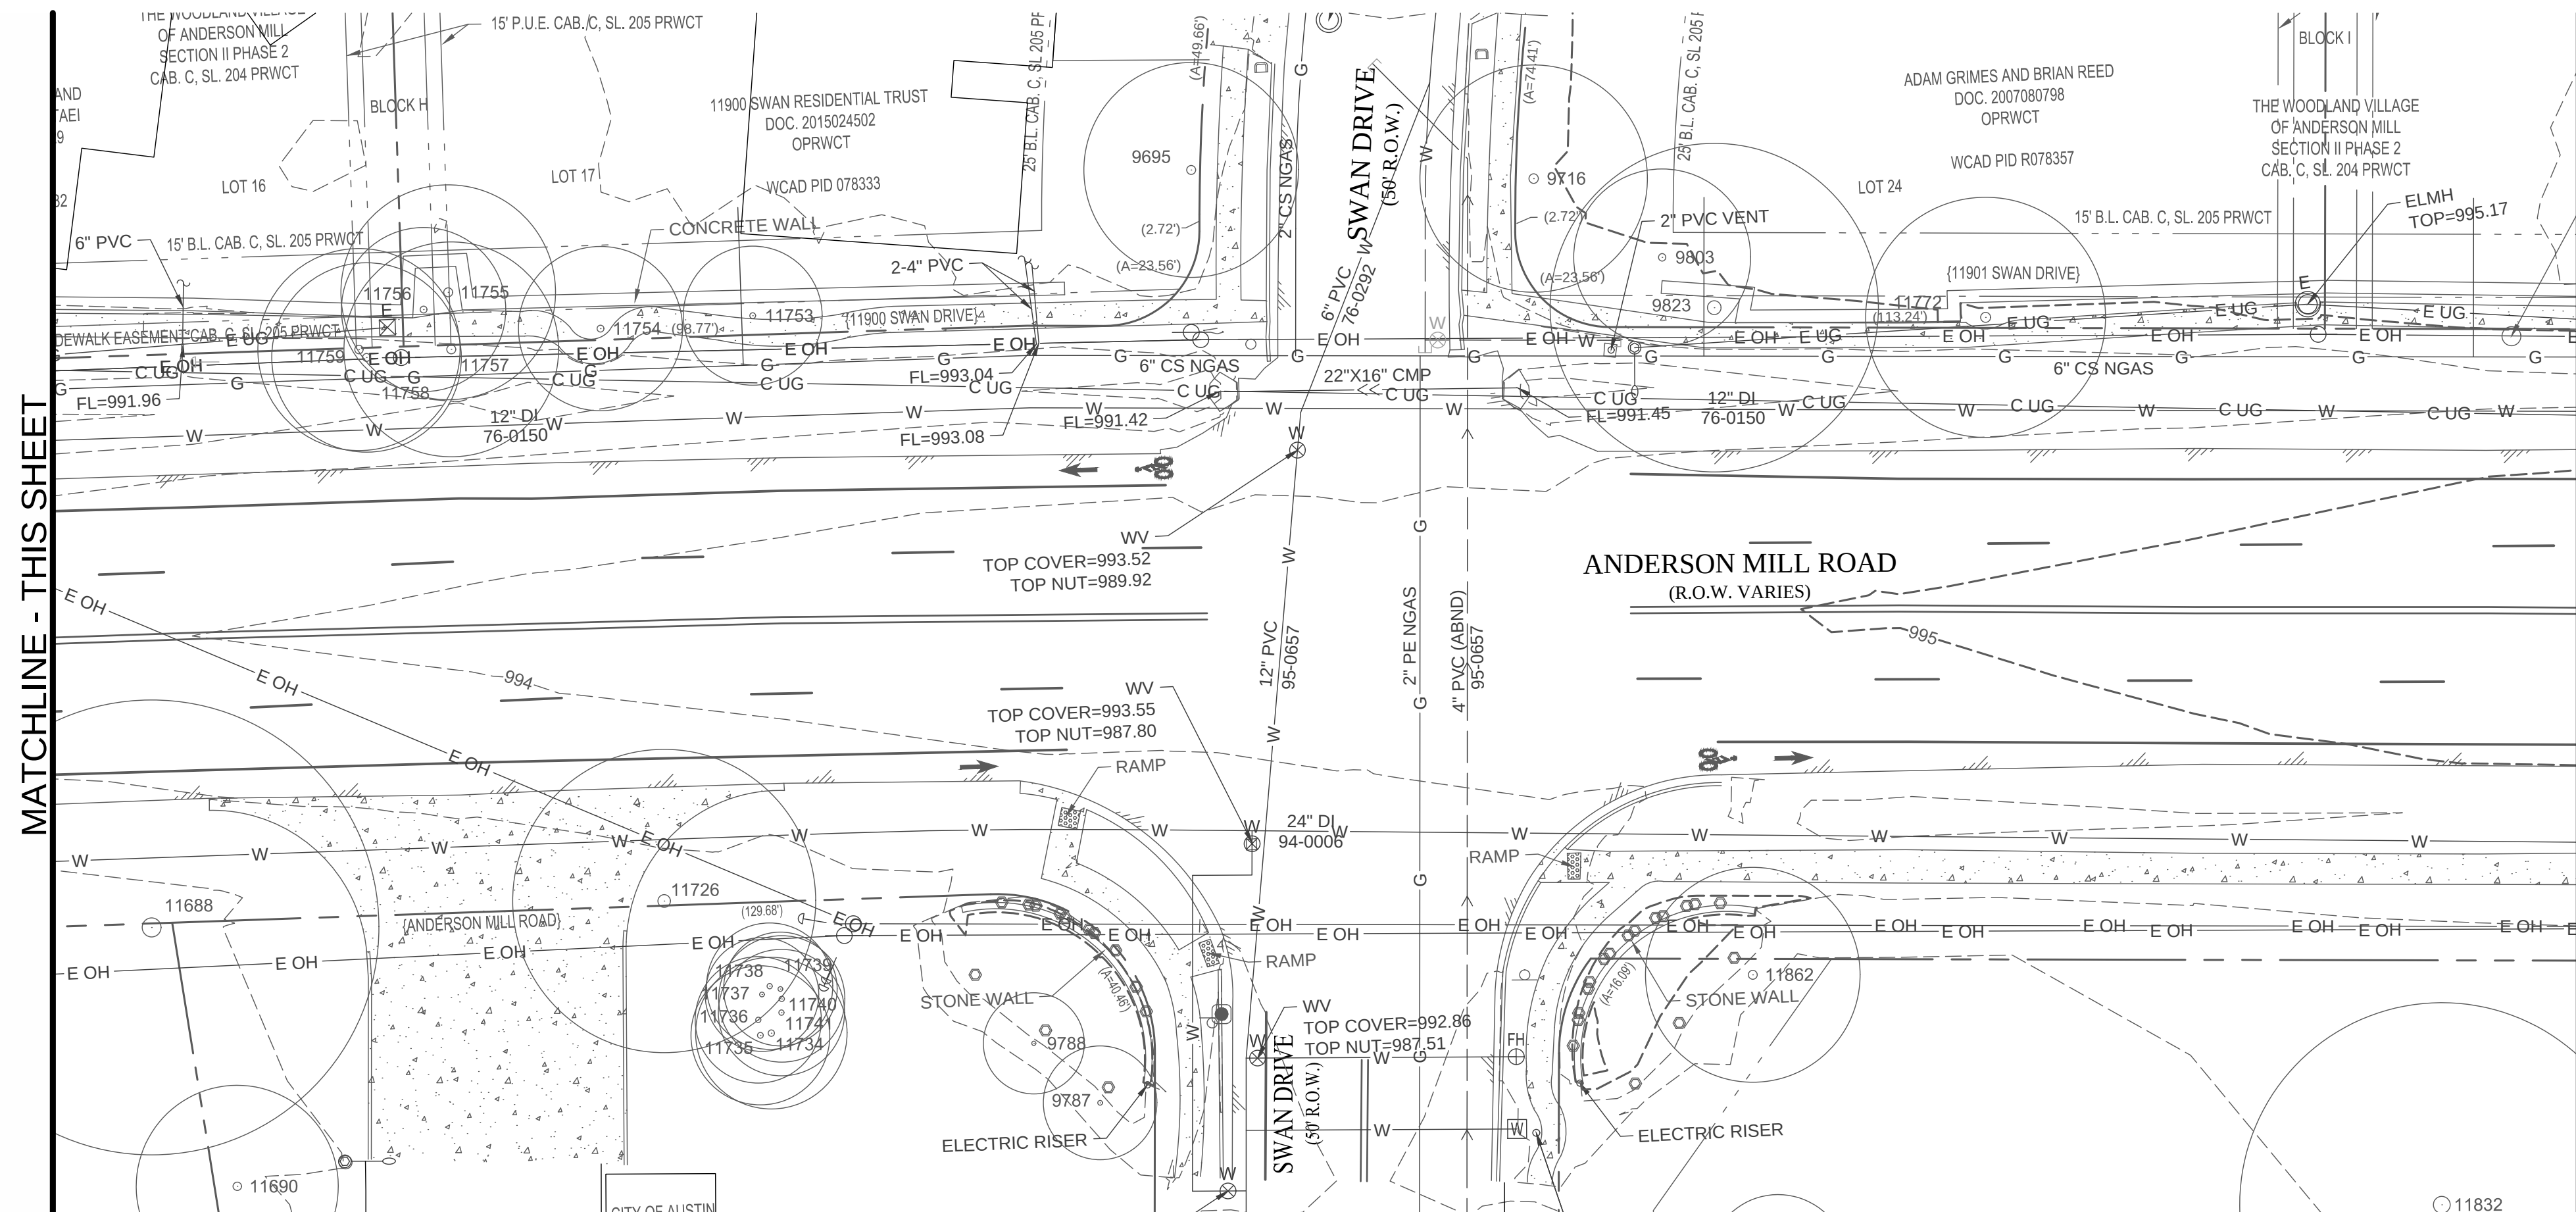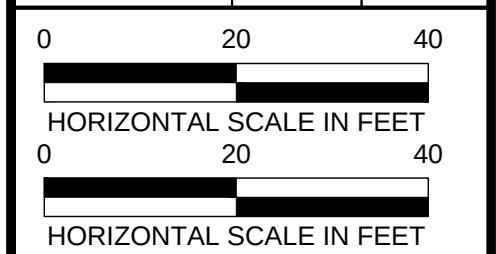

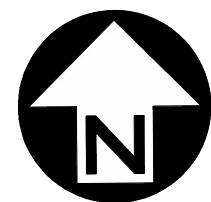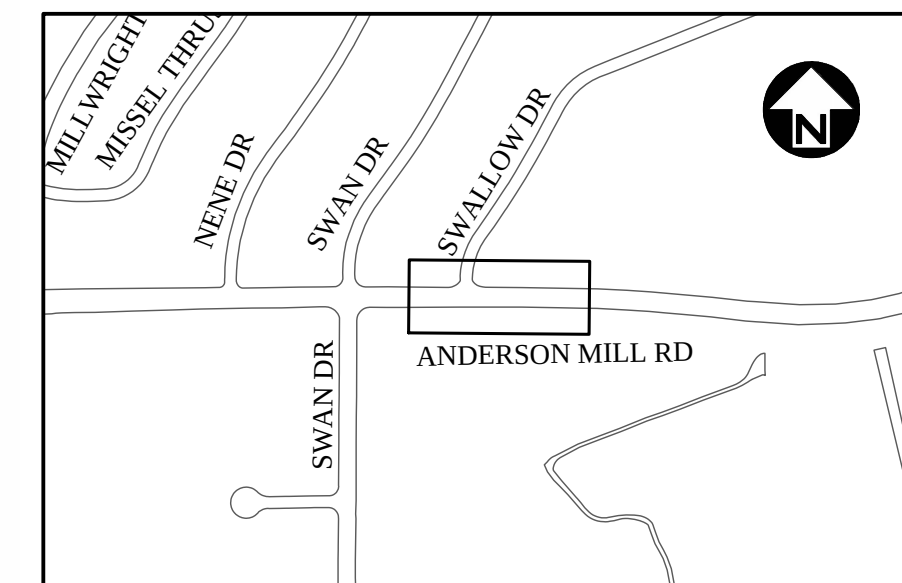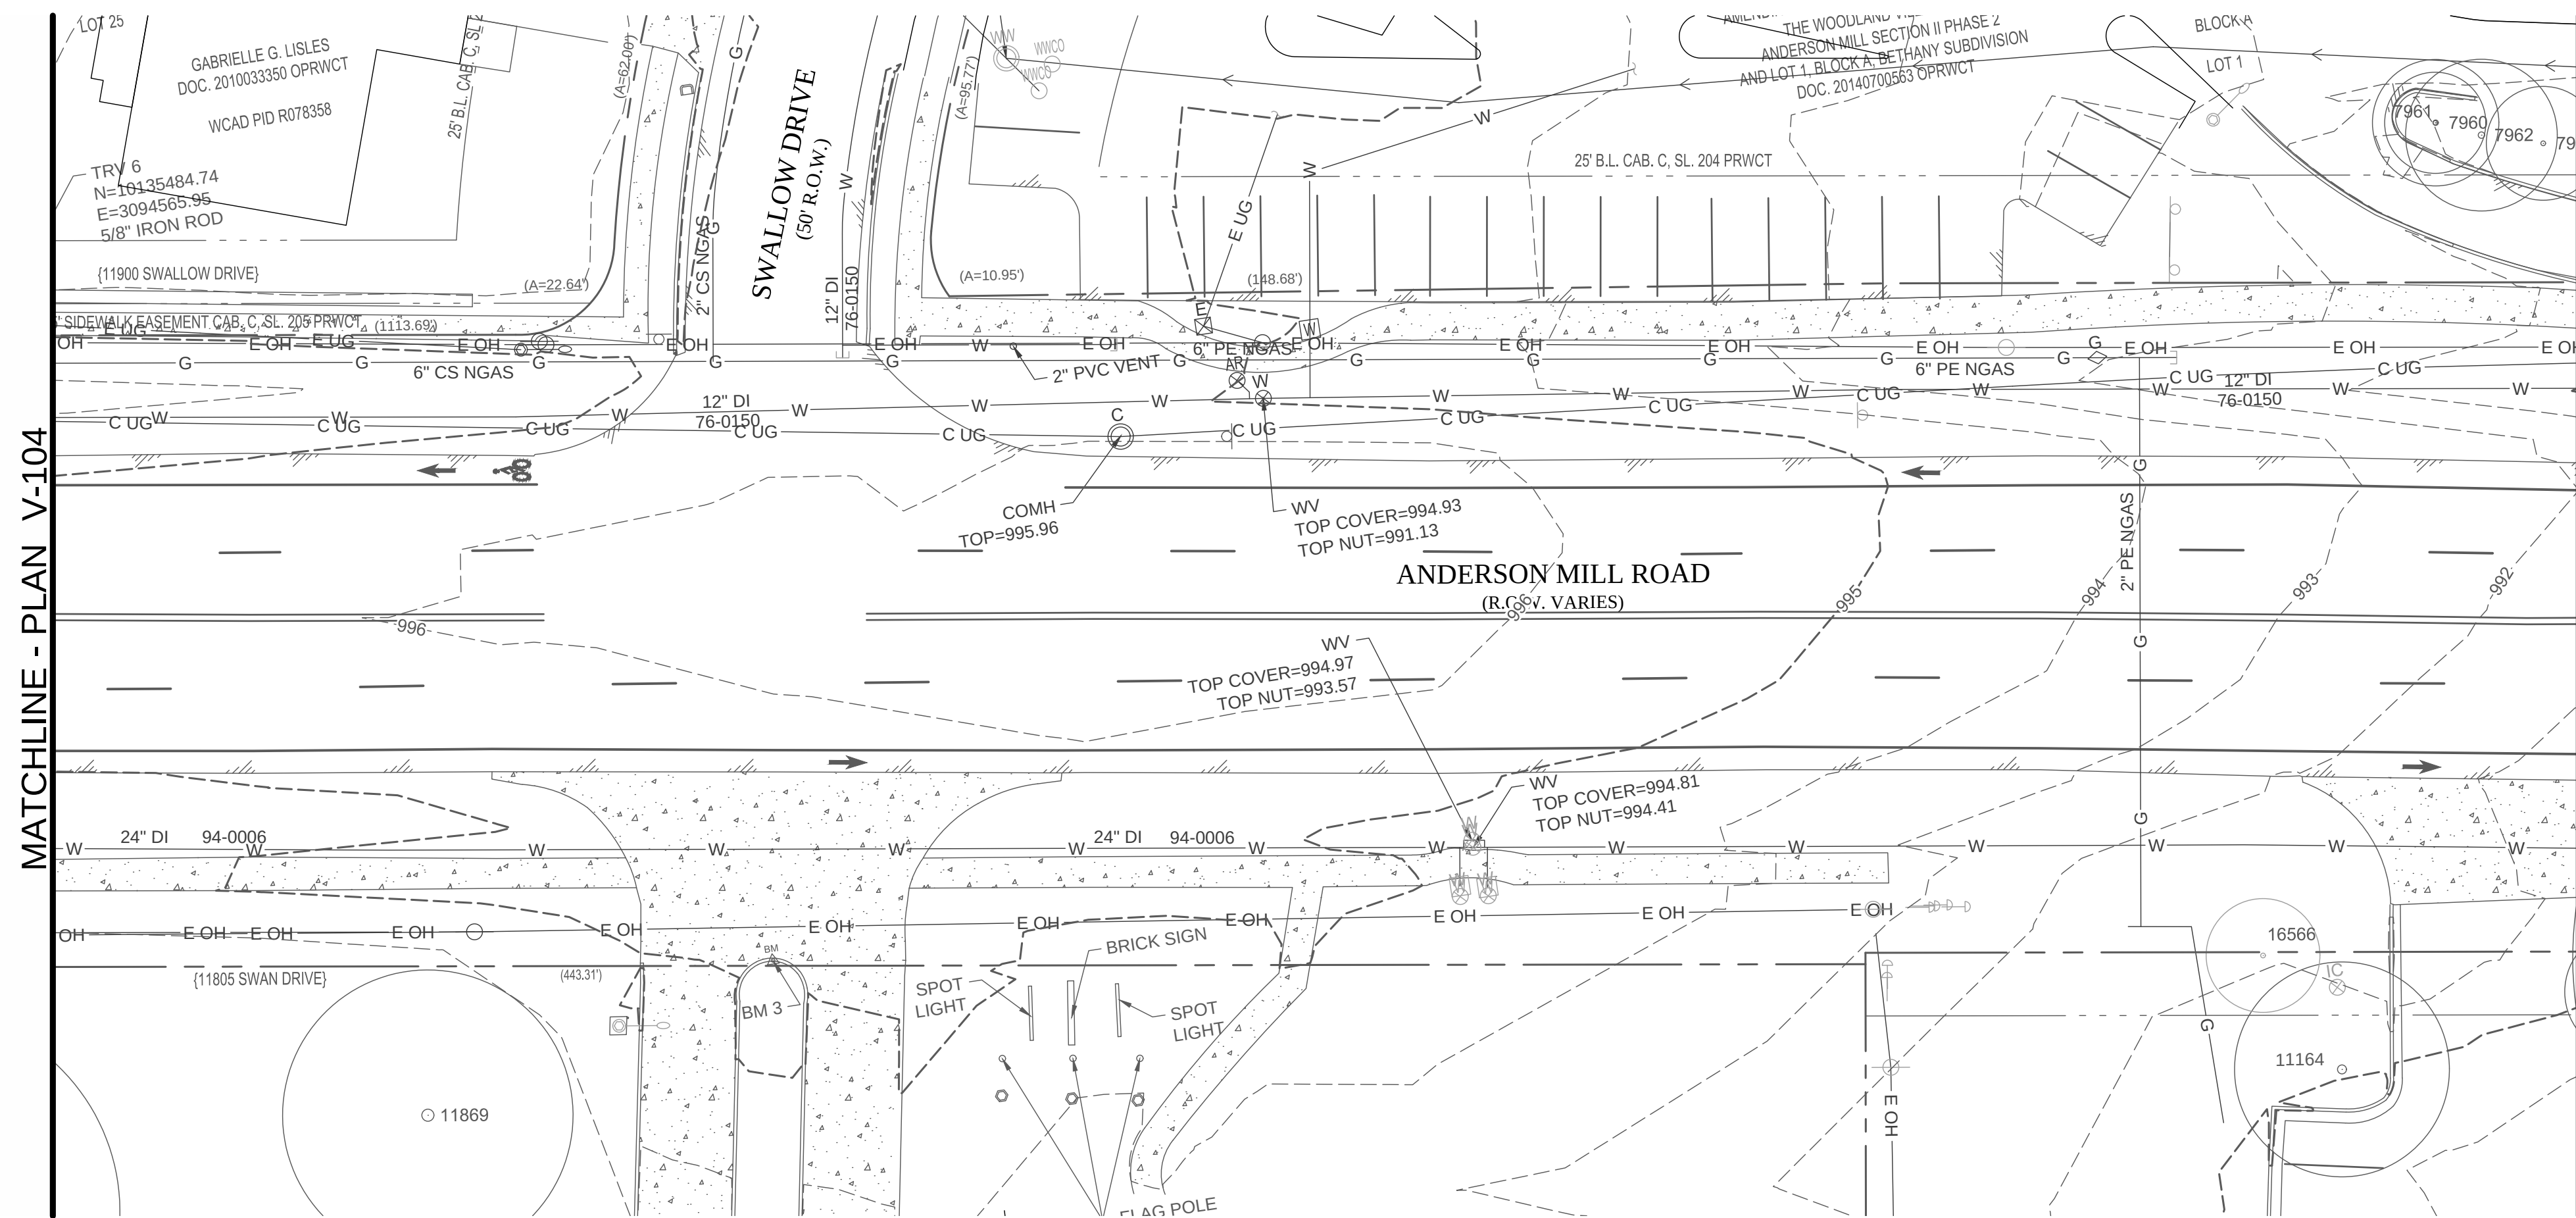[illegible]

PRELIMINARY

THIS DOCUMENT IS RELEASED
FOR THE PURPOSE OF INTERIM
REVIEW UNDER
THE AUTHORITY OF
XIAOQIN ZHANG, P.E.
LIC. # 96436
02/08/2018.

IT IS NOT TO BE USED FOR
CONSTRUCTION, BIDDING OR
PERMIT PURPOSES.





CITY OF AUSTIN, TEXAS
DEPARTMENT OF PUBLIC WORKS
ENGINEERING SERVICES DIVISION

ANDERSON MILL ROAD REGIONAL MOBILITY IMPROVEMENTS
SPICEWOOD PARKWAY TO US 183

EXISTING CONDITIONS PLAN
ANDERSON MILL RD. - SHEET 4 OF 8




NOTES	NAME	DATE
SURVEY BY	N/A	N/A
DRAWN BY	JT/EZ	4/17
DESIGNED BY	JT/EZ	4/17
CHECKED BY	EZ/CG	4/17
REVIEWED BY	ESD	4/17

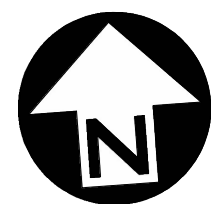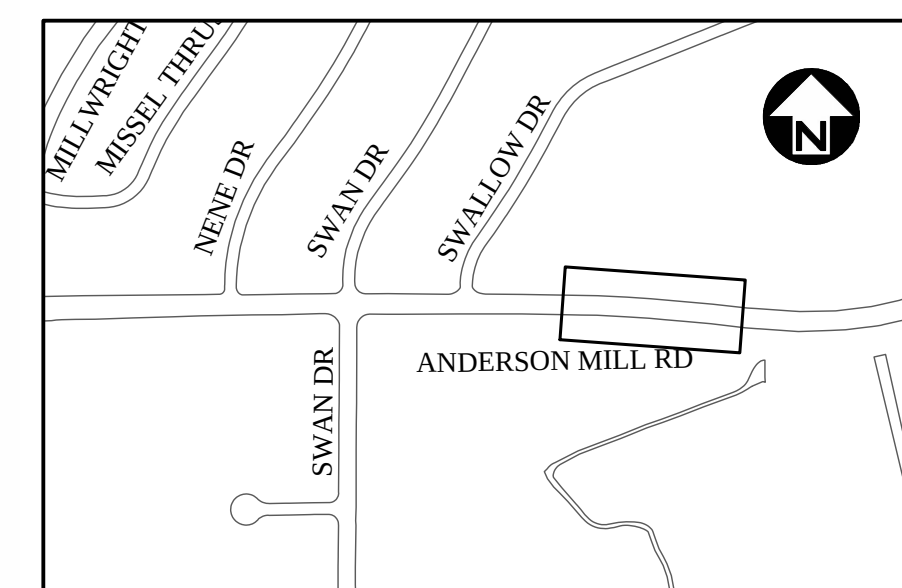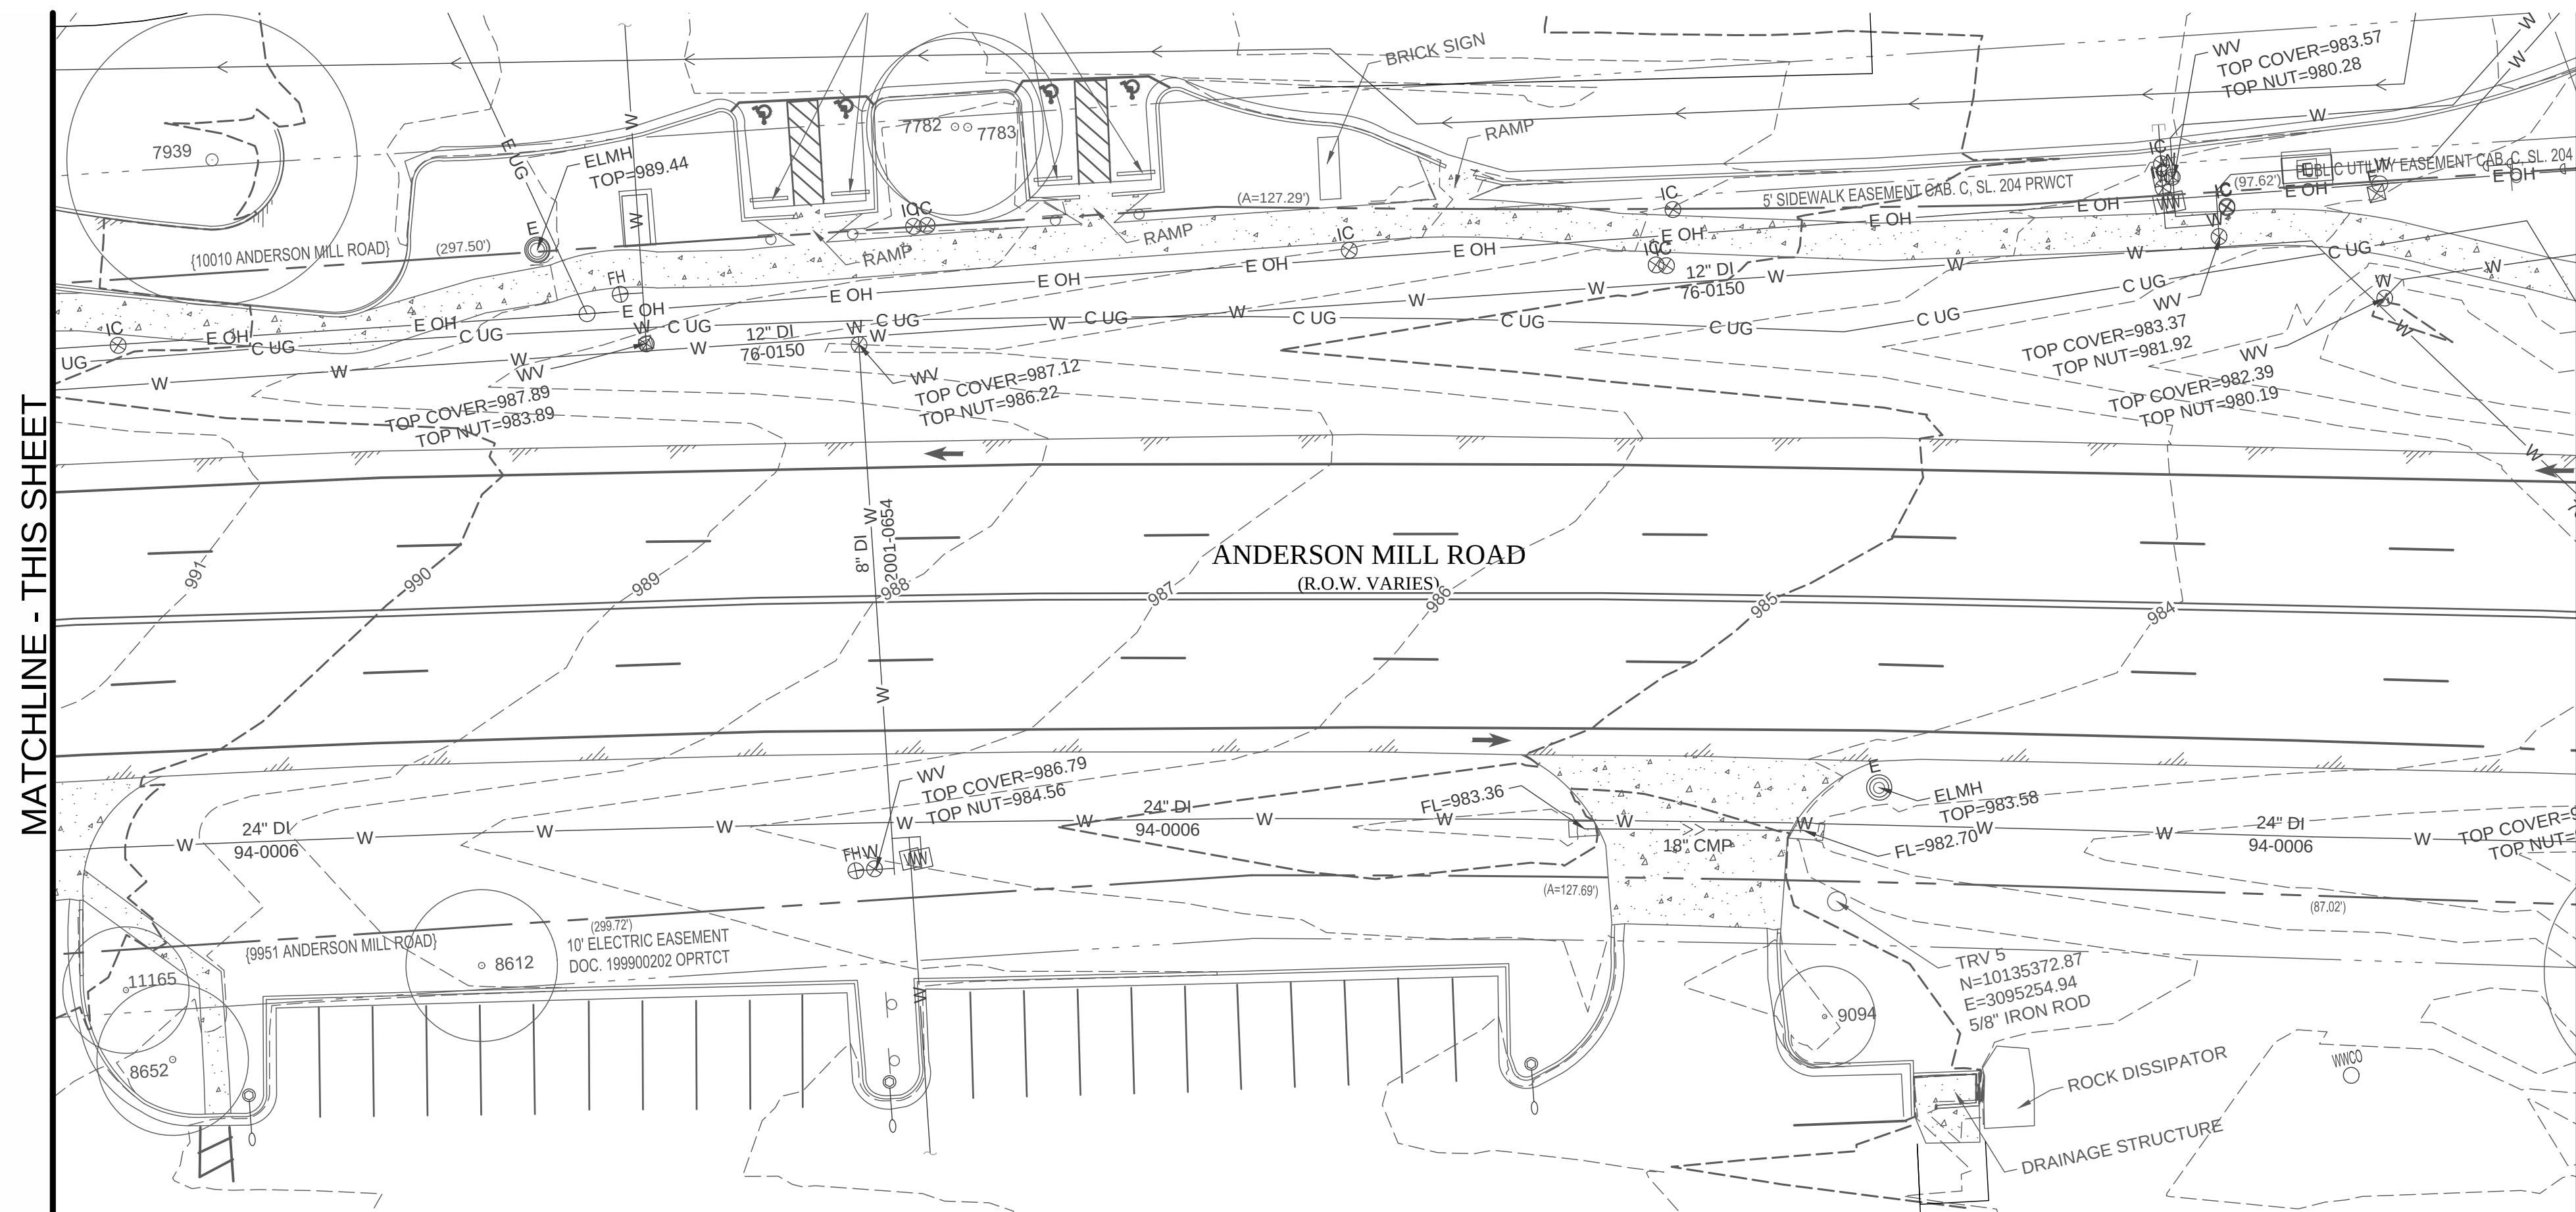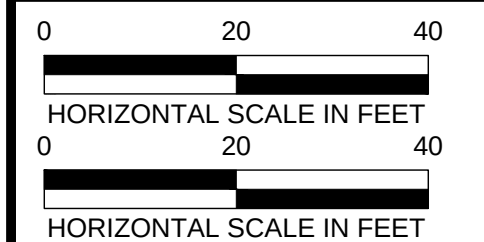


MATCHLINE - PLAN V-105

MATCHLINE - THIS SHEET




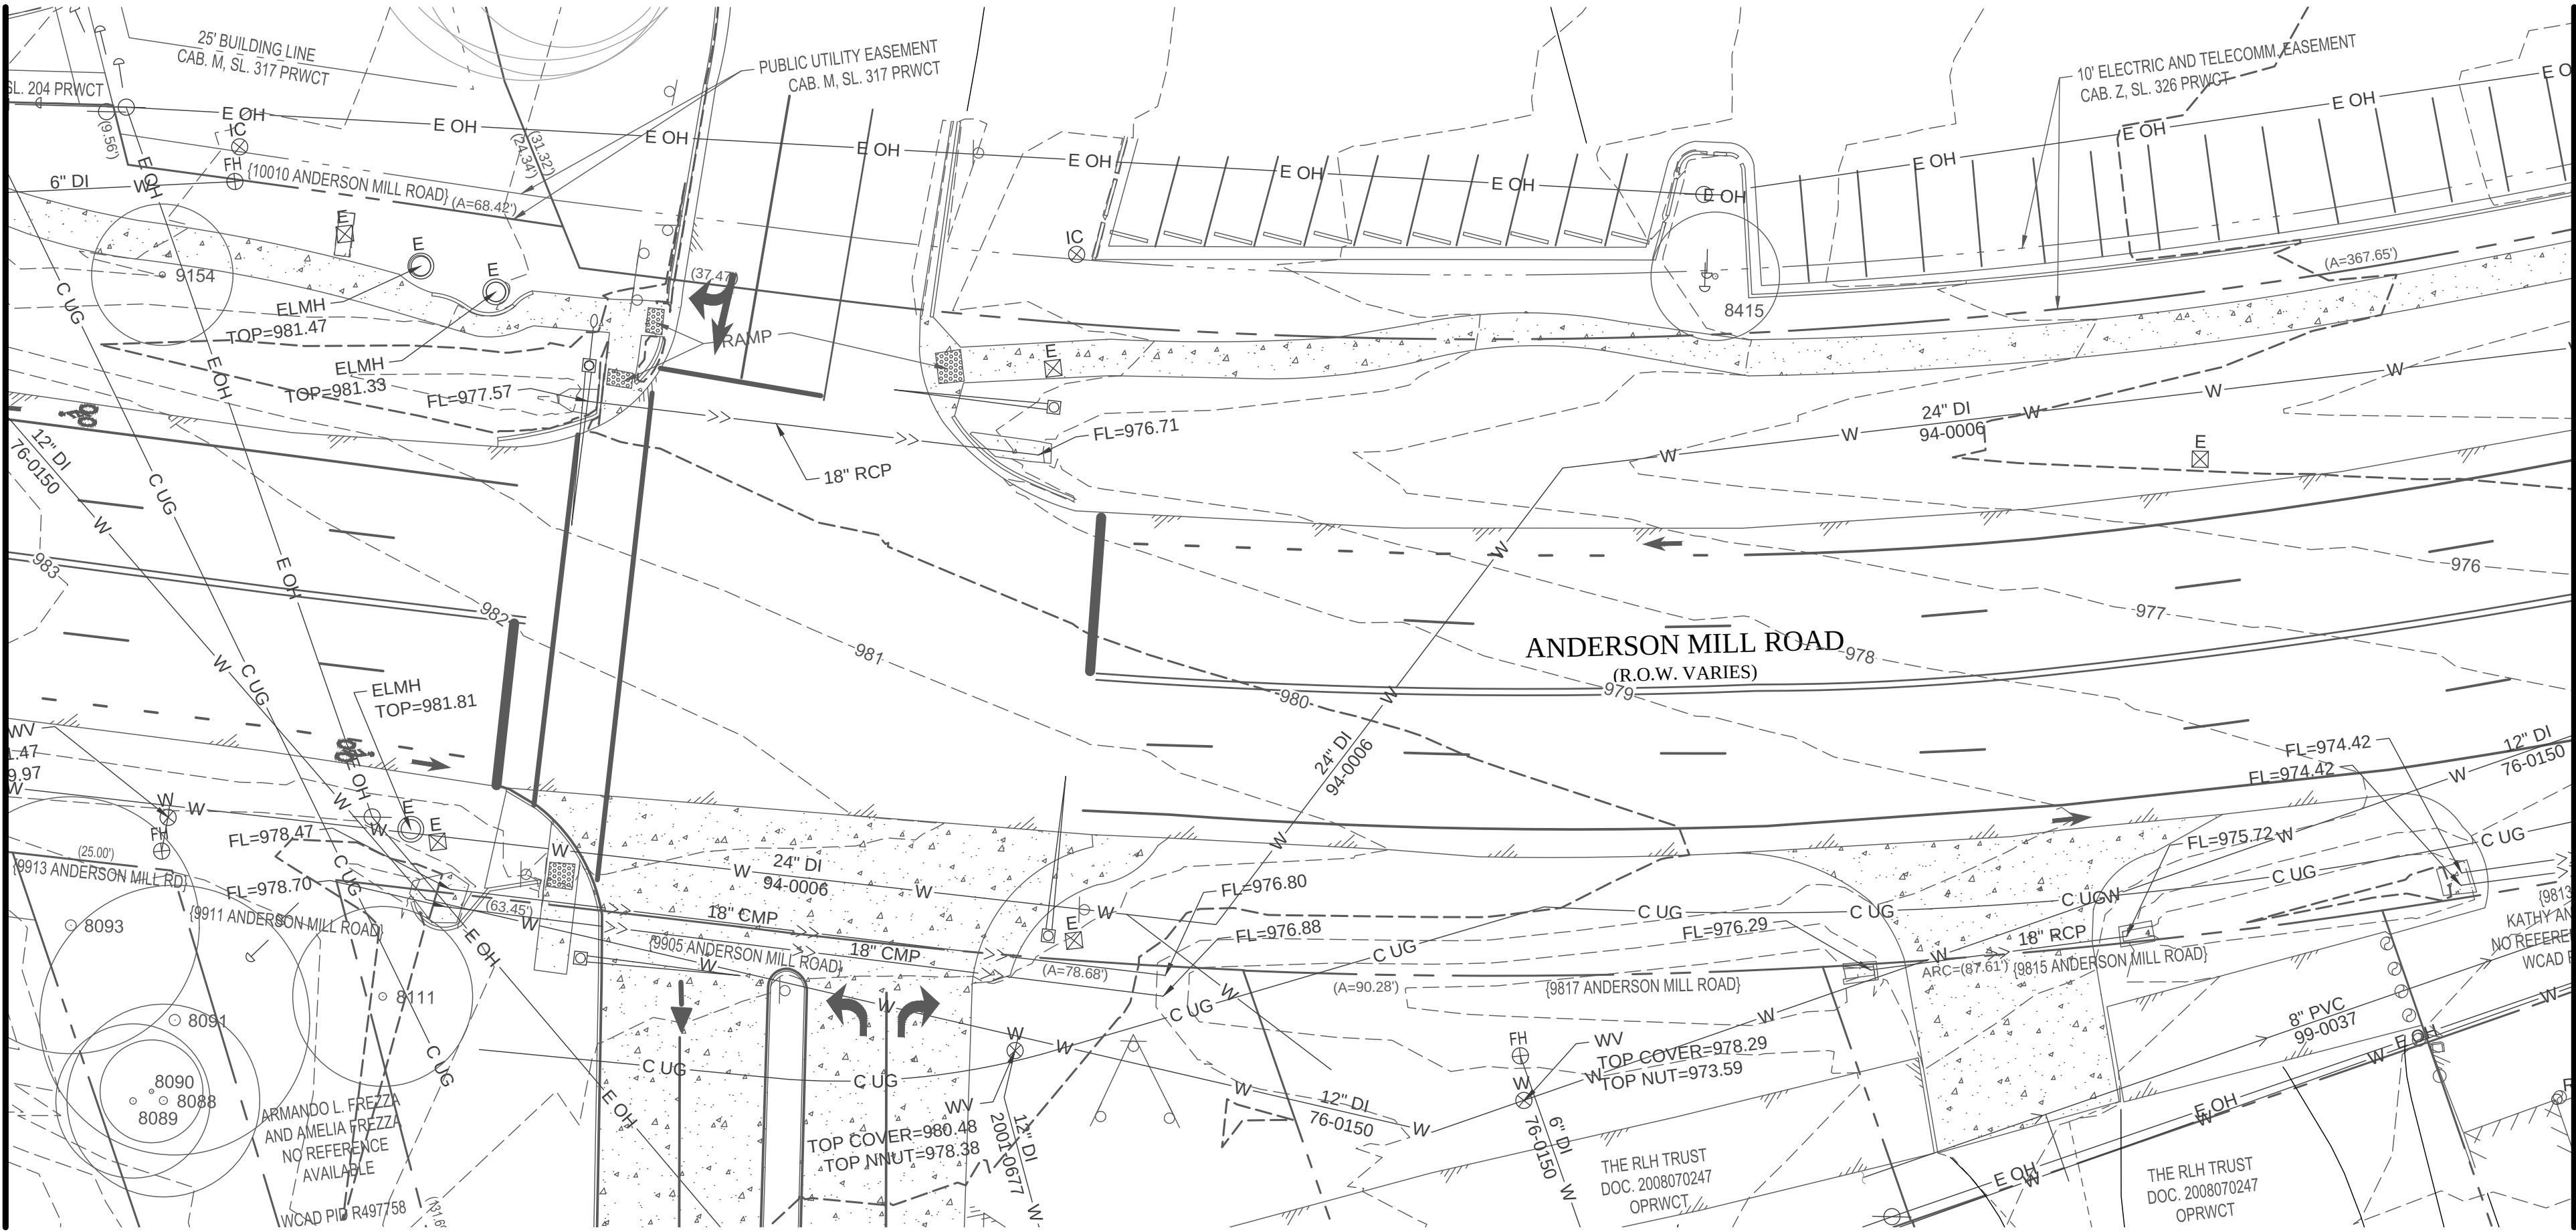


MATCHLINE - THIS SHEET

MATCHLINE - THIS SHEET

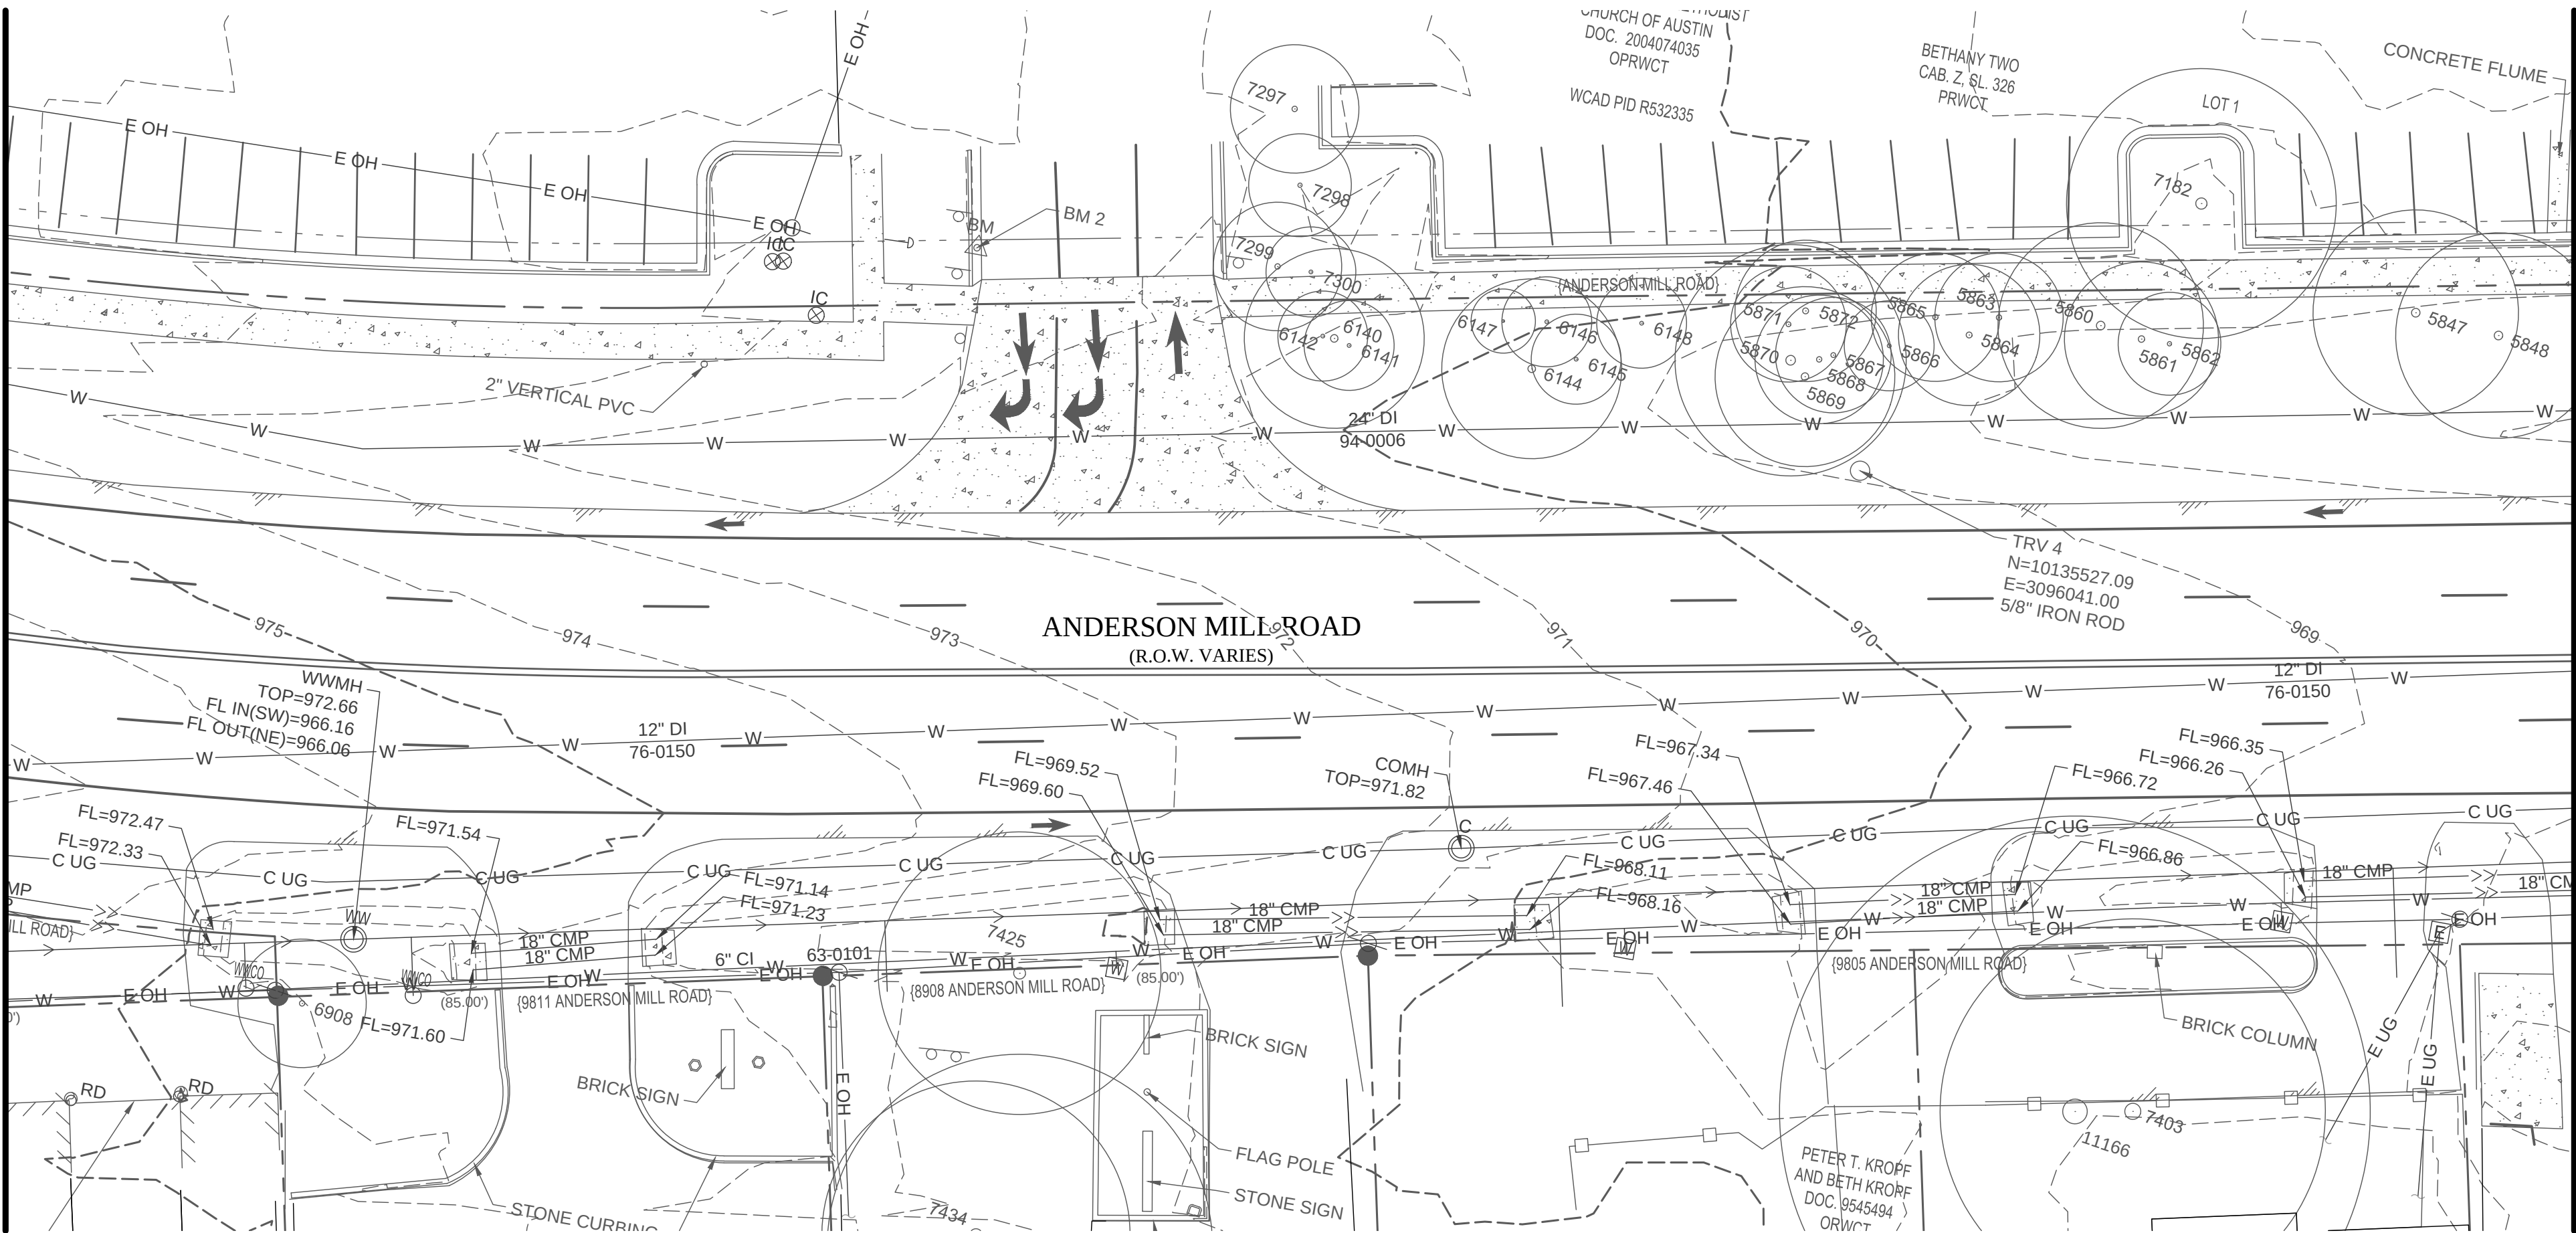

MATCHLINE - PLAN V-107

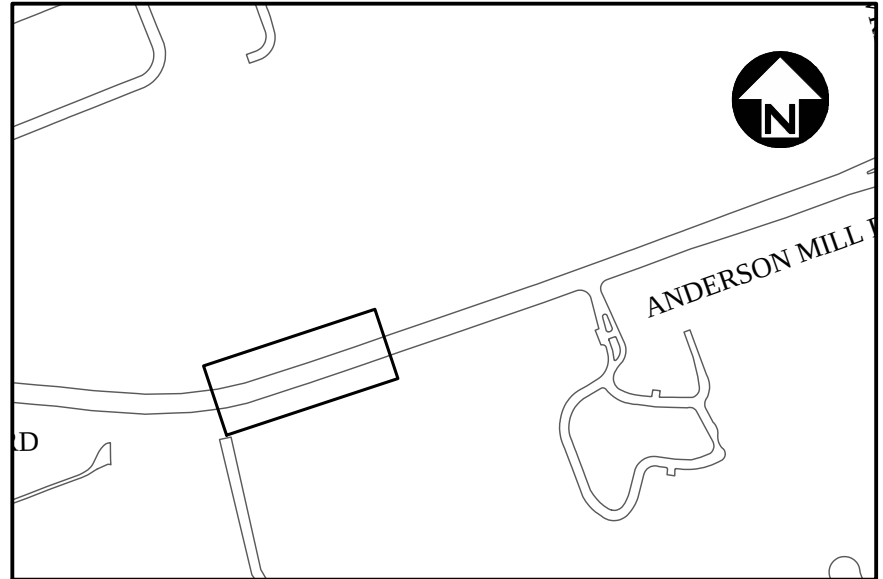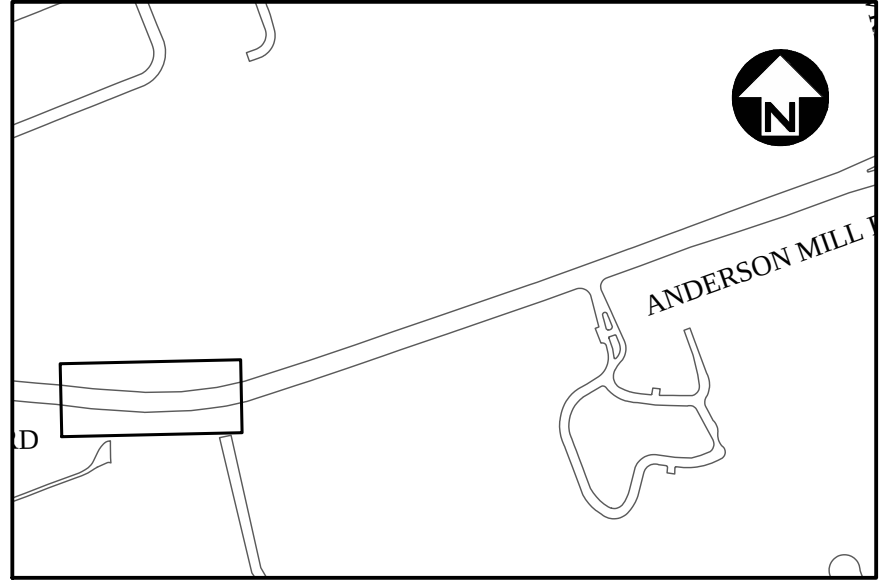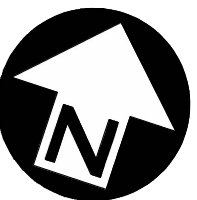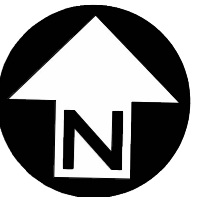

REVISION DESCRIPTION	
REV. NO.	DATE
1	02/08/2018
2	02/08/2018
PRELIMINARY

THIS DOCUMENT IS RELEASED FOR THE PURPOSE OF INTERIM REVIEW UNDER THE AUTHORITY OF XIAOQIN ZHANG, P.E. LIC. # 96436 02/08/2018.

IT IS NOT TO BE USED FOR CONSTRUCTION, BIDDING OR PERMIT PURPOSES.


CITY OF AUSTIN, TEXAS
DEPARTMENT OF PUBLIC WORKS
ENGINEERING SERVICES DIVISION



ANDERSON MILL ROAD REGIONAL MOBILITY IMPROVEMENTS
SPICEWOOD PARKWAY TO US 183

EXISTING CONDITIONS PLAN
ANDERSON MILL RD. - SHEET 5 OF 8



NOTES	NAME	DATE
SURVEY BY	N/A	N/A
DRAWN BY	JT/EZ	4/17
DESIGNED BY	JT/EZ	4/17
CHECKED BY	EZ/CG	4/17
REVIEWED BY	ESD	4/17

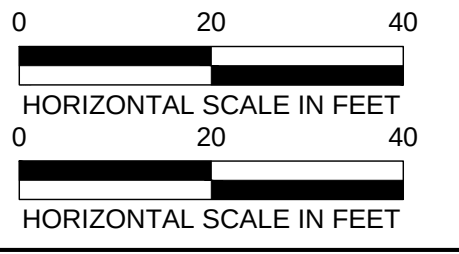

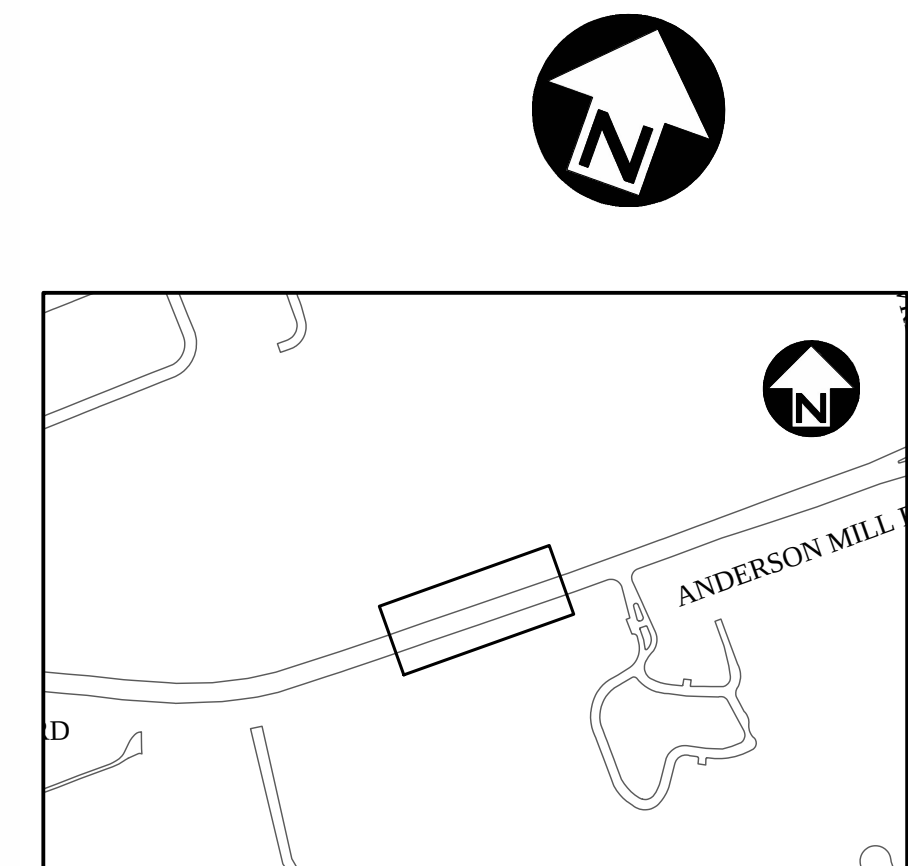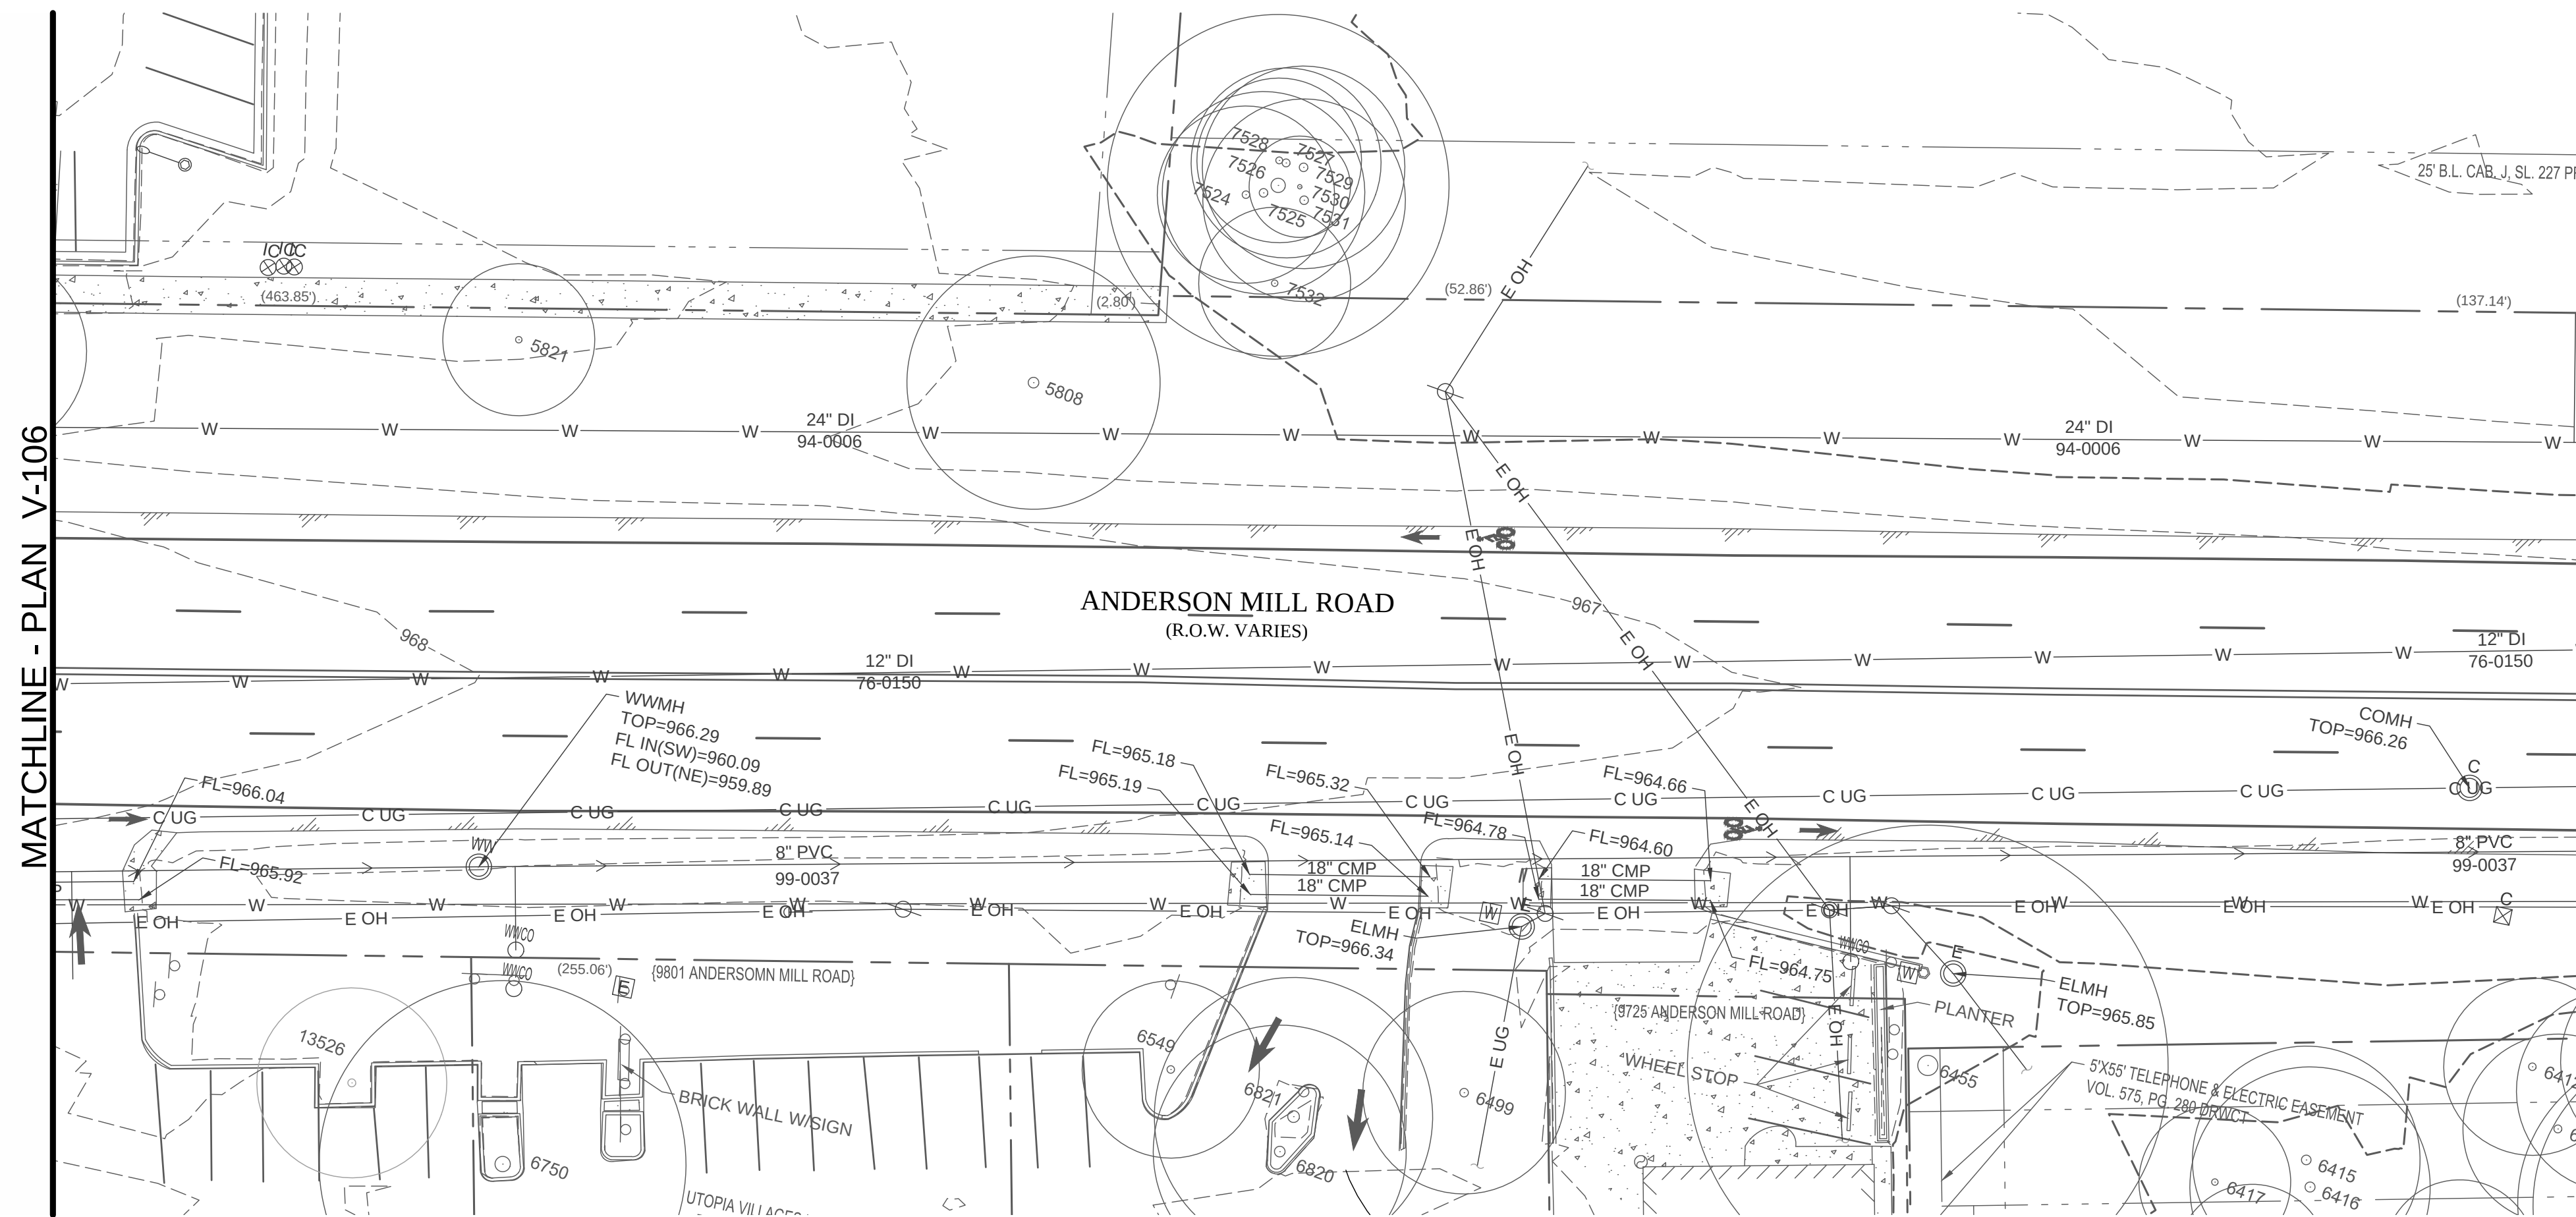[illegible]

PRELIMINARY

THIS DOCUMENT IS RELEASED
FOR THE PURPOSE OF INTERIM
REVIEW UNDER
THE AUTHORITY OF
XIAOQIN ZHANG, P.E.
LIC. # 96436
02/08/2018.

IT IS NOT TO BE USED FOR
CONSTRUCTION, BIDDING OR
PERMIT PURPOSES.




CITY OF AUSTIN, TEXAS
DEPARTMENT OF PUBLIC WORKS
ENGINEERING SERVICES DIVISION

ANDERSON MILL ROAD REGIONAL MOBILITY IMPROVEMENTS
SPICEWOOD PARKWAY TO US 183


EXISTING CONDITIONS PLAN
ANDERSON MILL RD. - SHEET 6 OF 8



NOTES	NAME	DATE
SURVEY BY	N/A	N/A
DRAWN BY	JT/EZ	4/17
DESIGNED BY	JT/EZ	4/17
CHECKED BY	EZ/CG	4/17
REVIEWED BY	ESD	4/17

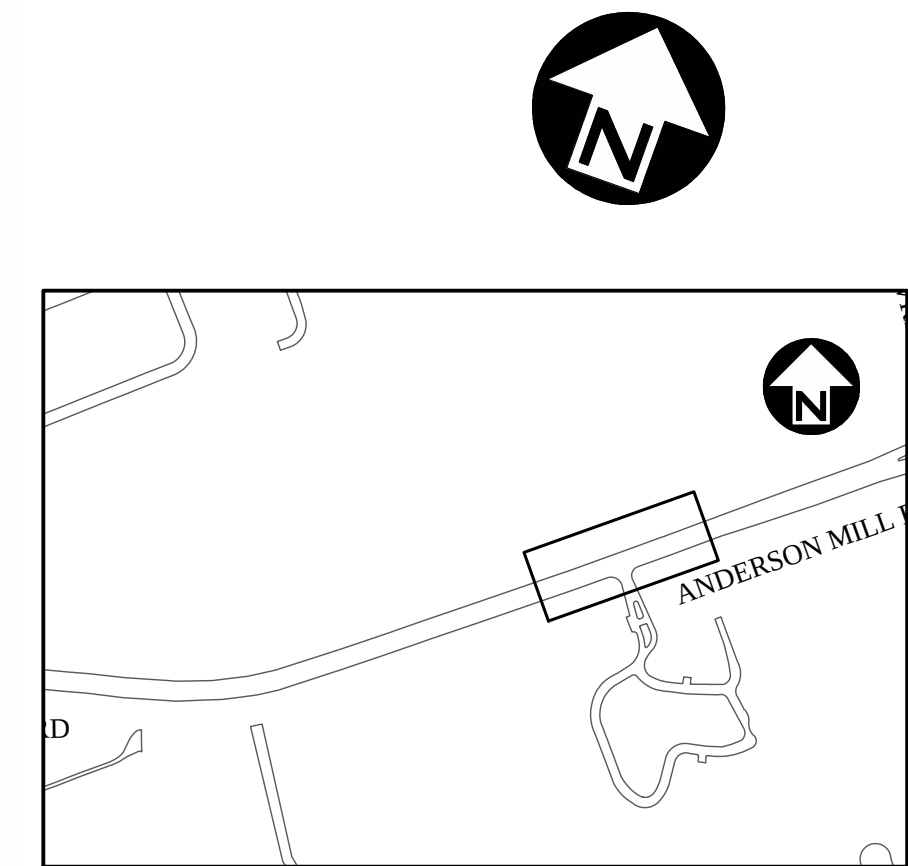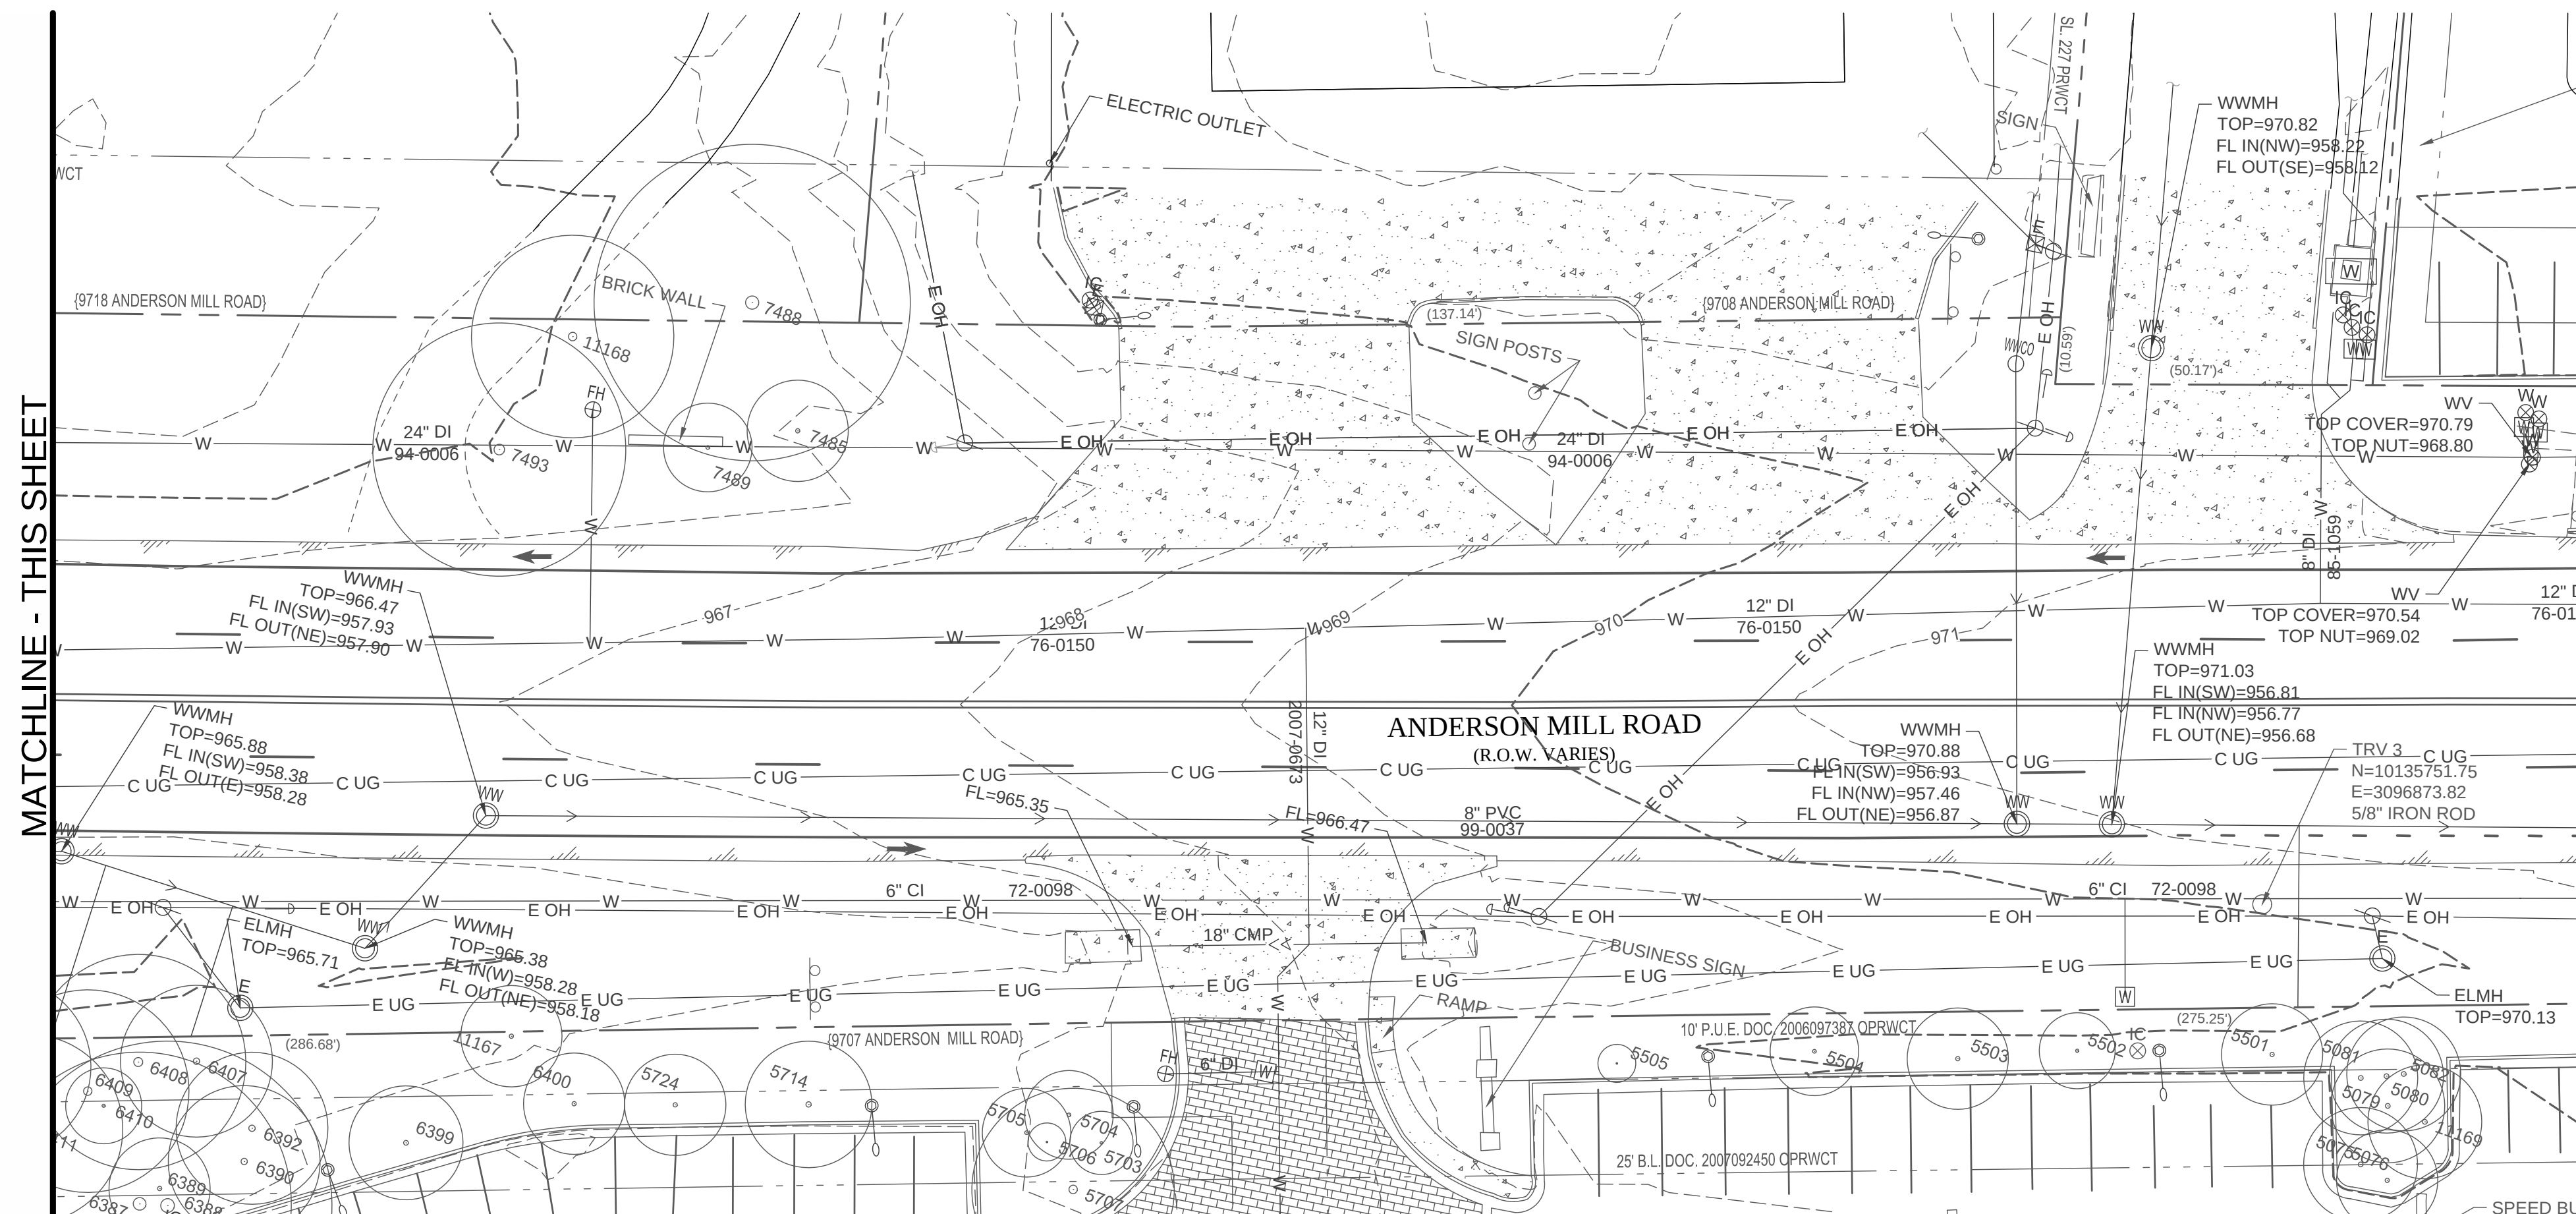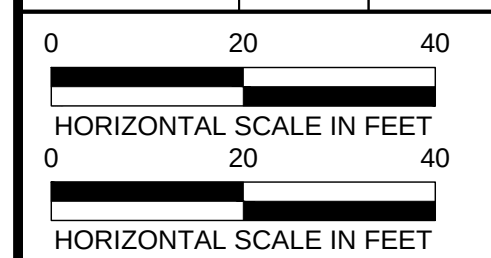


MATCHLINE - PLAN V-107



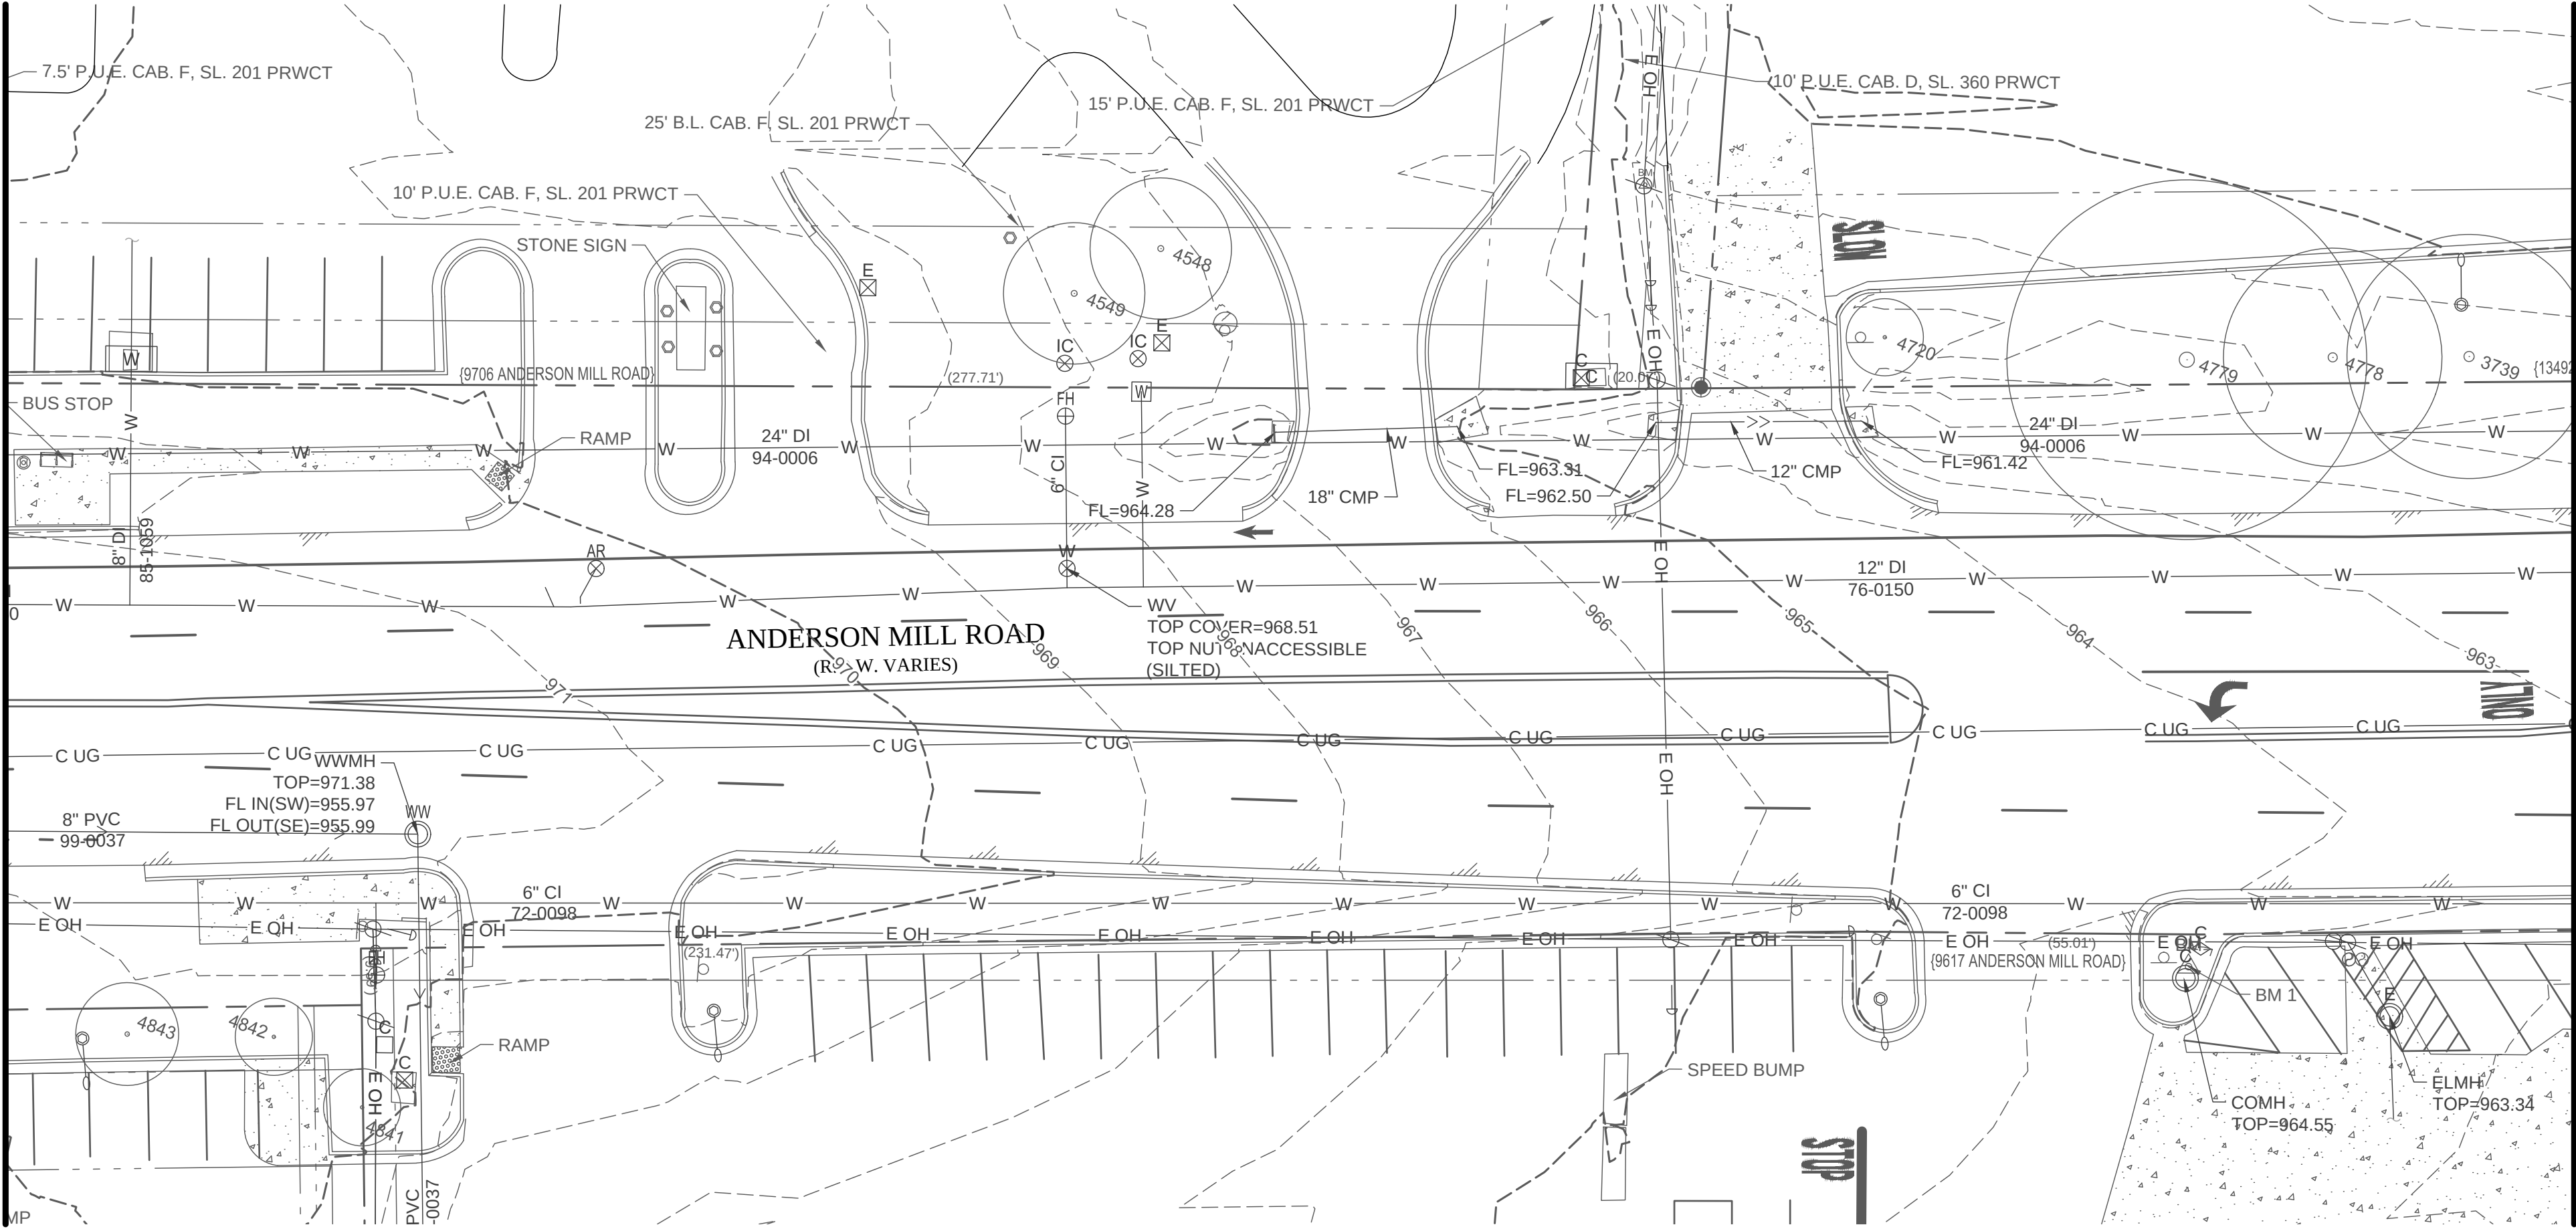


MATCHLINE - THIS SHEET

MATCHLINE - THIS SHEET

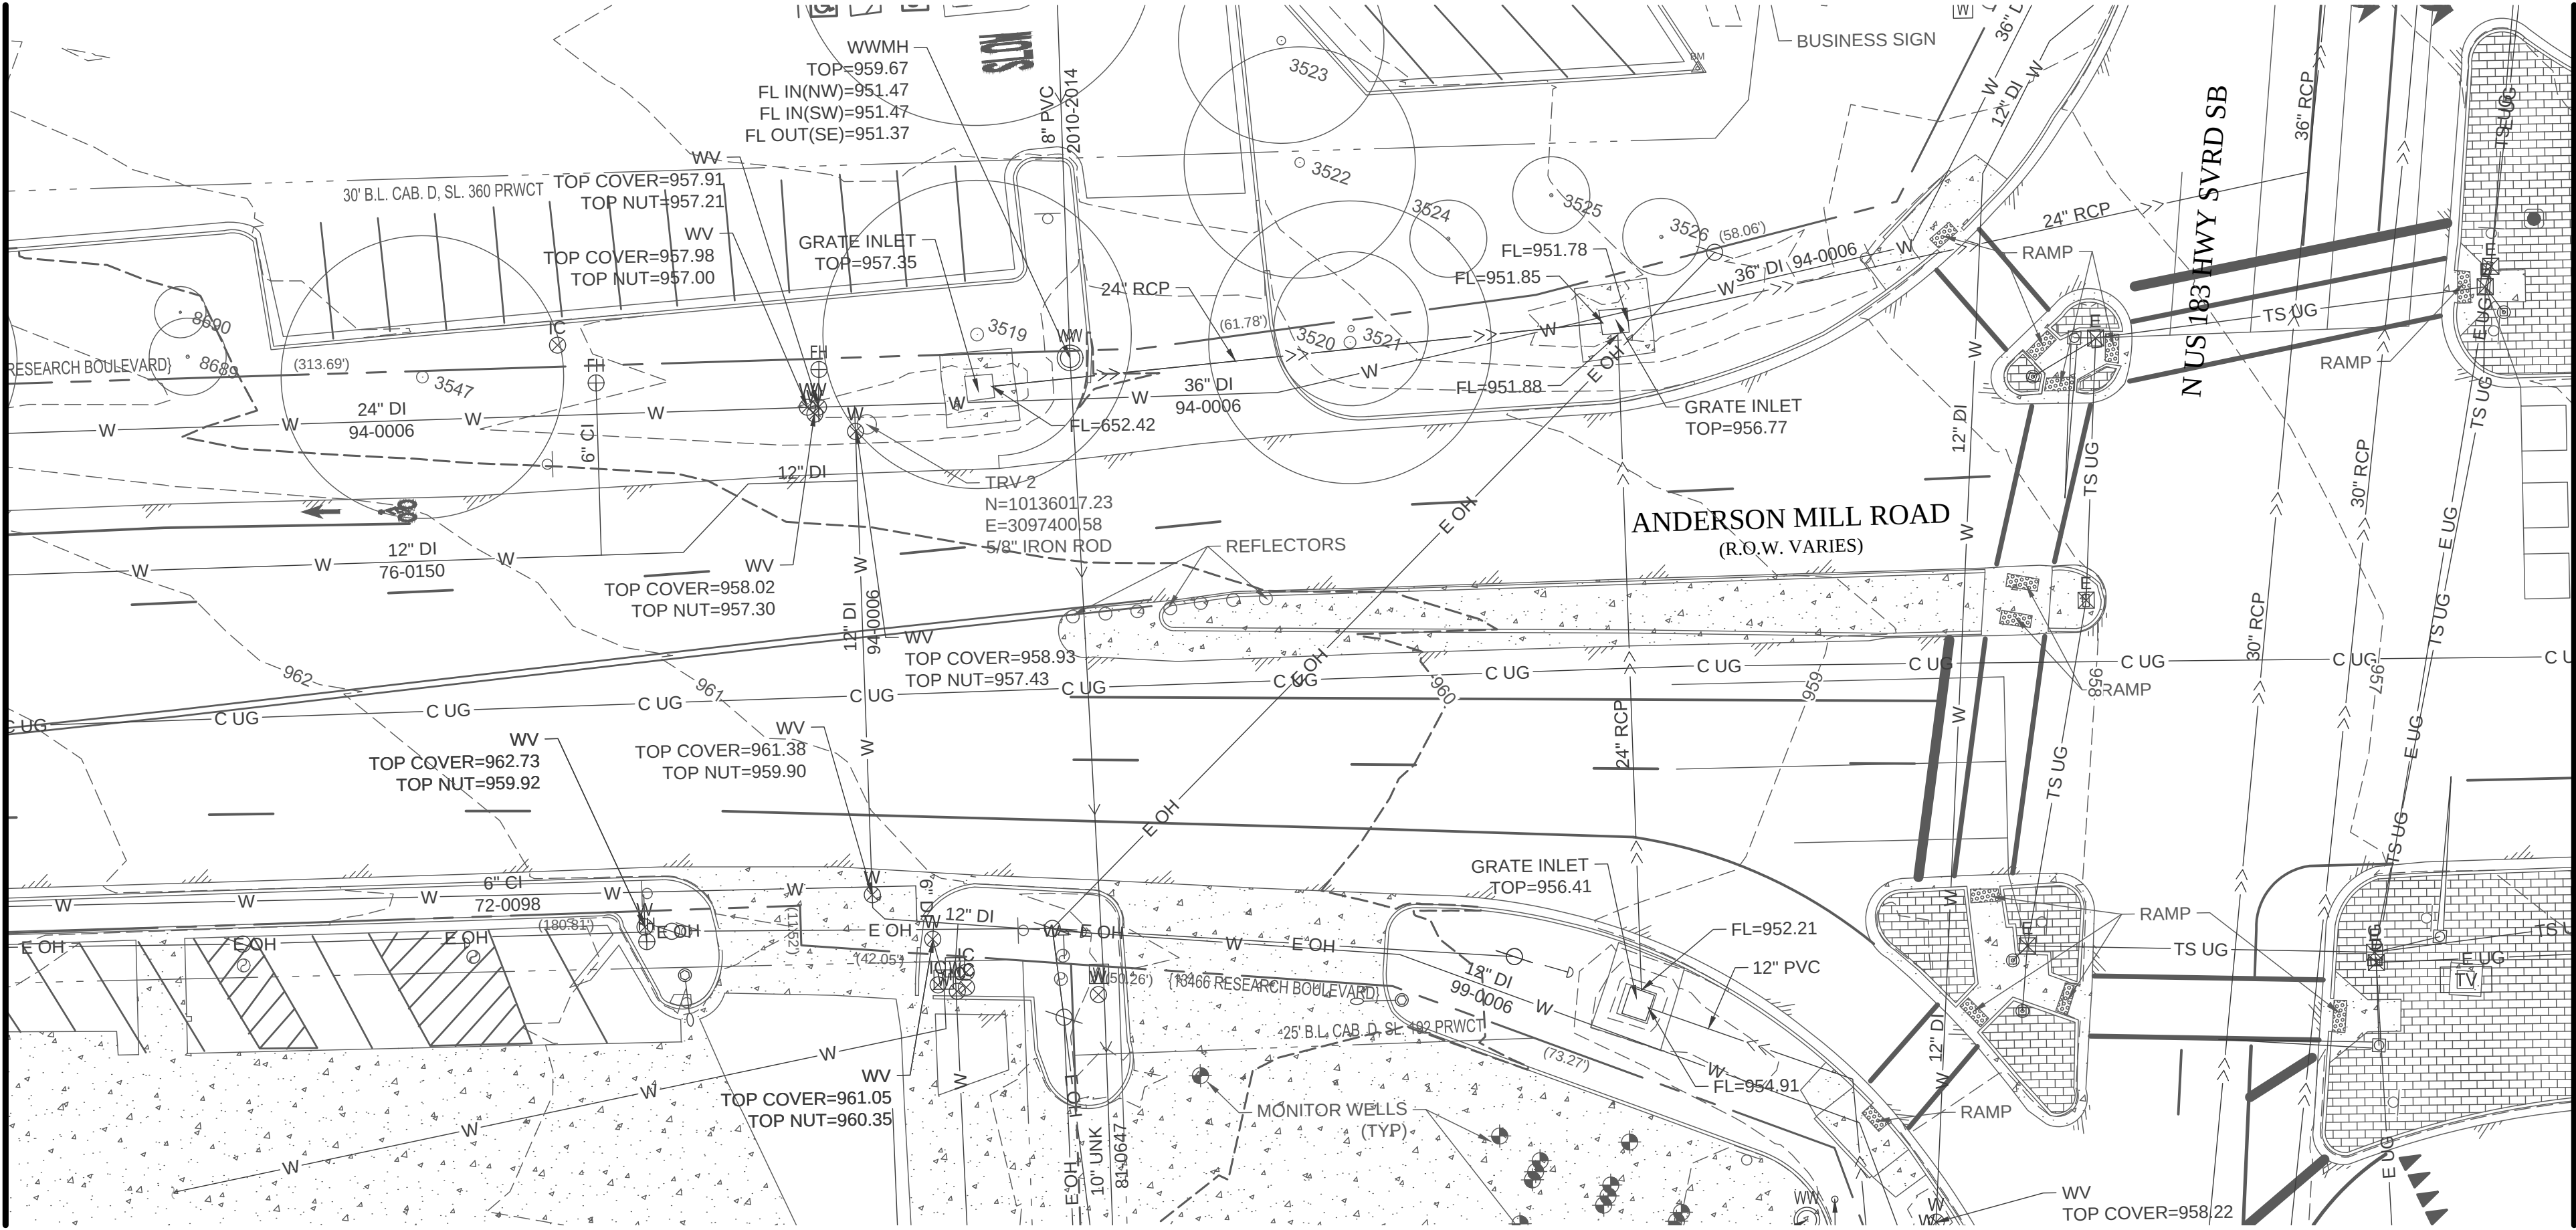

MATCHLINE - PLAN V-109

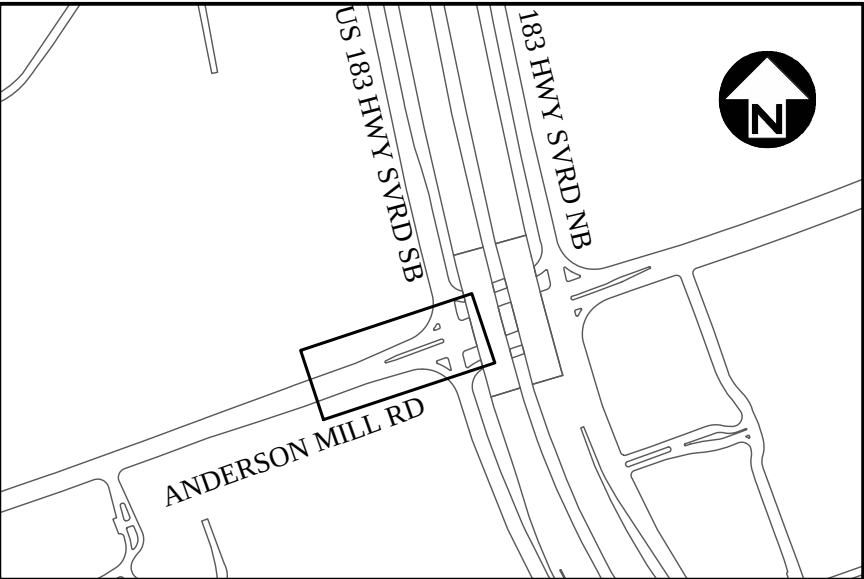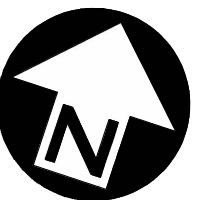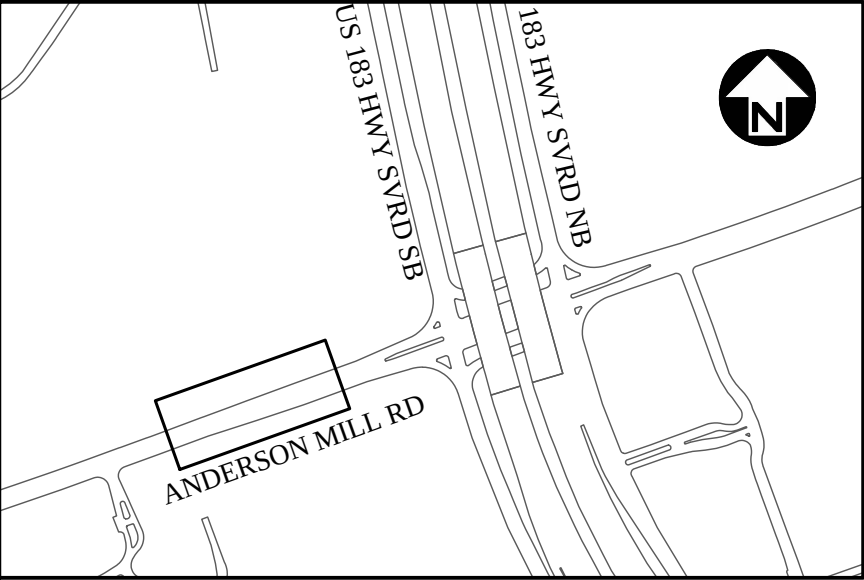

PRELIMINARY


THIS DOCUMENT IS RELEASED FOR THE PURPOSE OF INTERIM REVIEW UNDER THE AUTHORITY OF XIAOQIN ZHANG, P.E. LIC. # 96436 02/08/2018.





IT IS NOT TO BE USED FOR CONSTRUCTION, BIDDING OR PERMIT PURPOSES.

CITY OF AUSTIN, TEXAS
DEPARTMENT OF PUBLIC WORKS
ENGINEERING SERVICES DIVISION
ANDERSON MILL ROAD REGIONAL MOBILITY IMPROVEMENTS
SPICEWOOD PARKWAY TO US 183
EXISTING CONDITIONS PLAN
ANDERSON MILL RD. - SHEET 7 OF 8



NOTES	NAME	DATE
SURVEY BY	N/A	N/A
DRAWN BY	JT/EZ	4/17
DESIGNED BY	JT/EZ	4/17
CHECKED BY	EZ/CG	4/17
REVIEWED BY	ESD	4/17

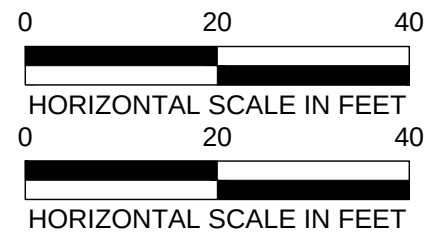

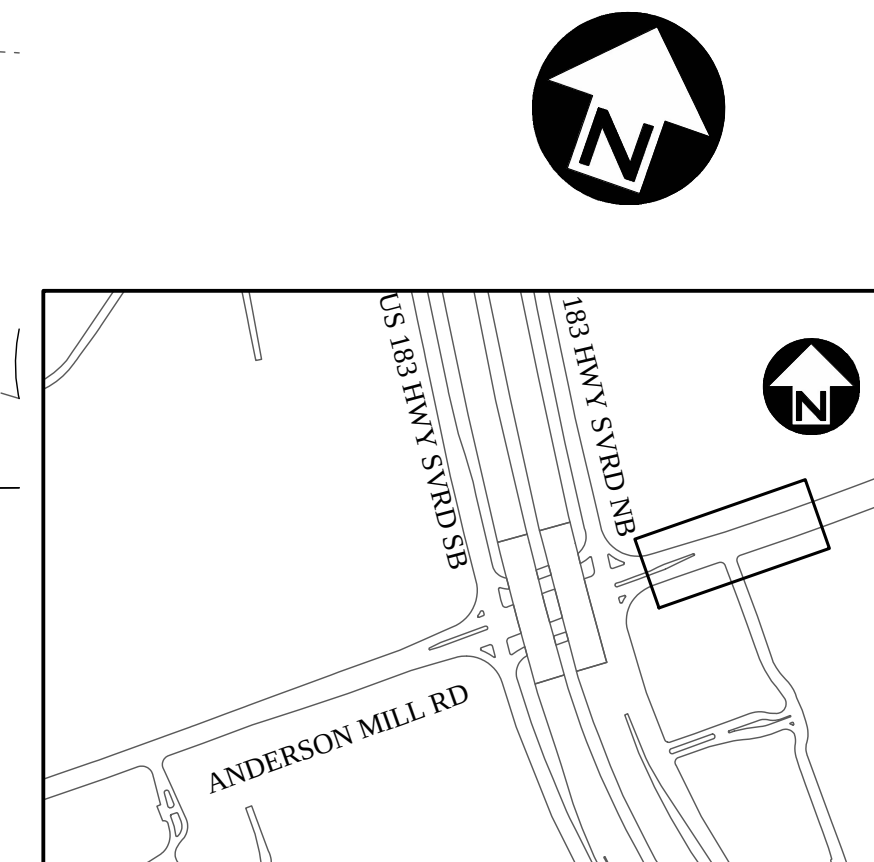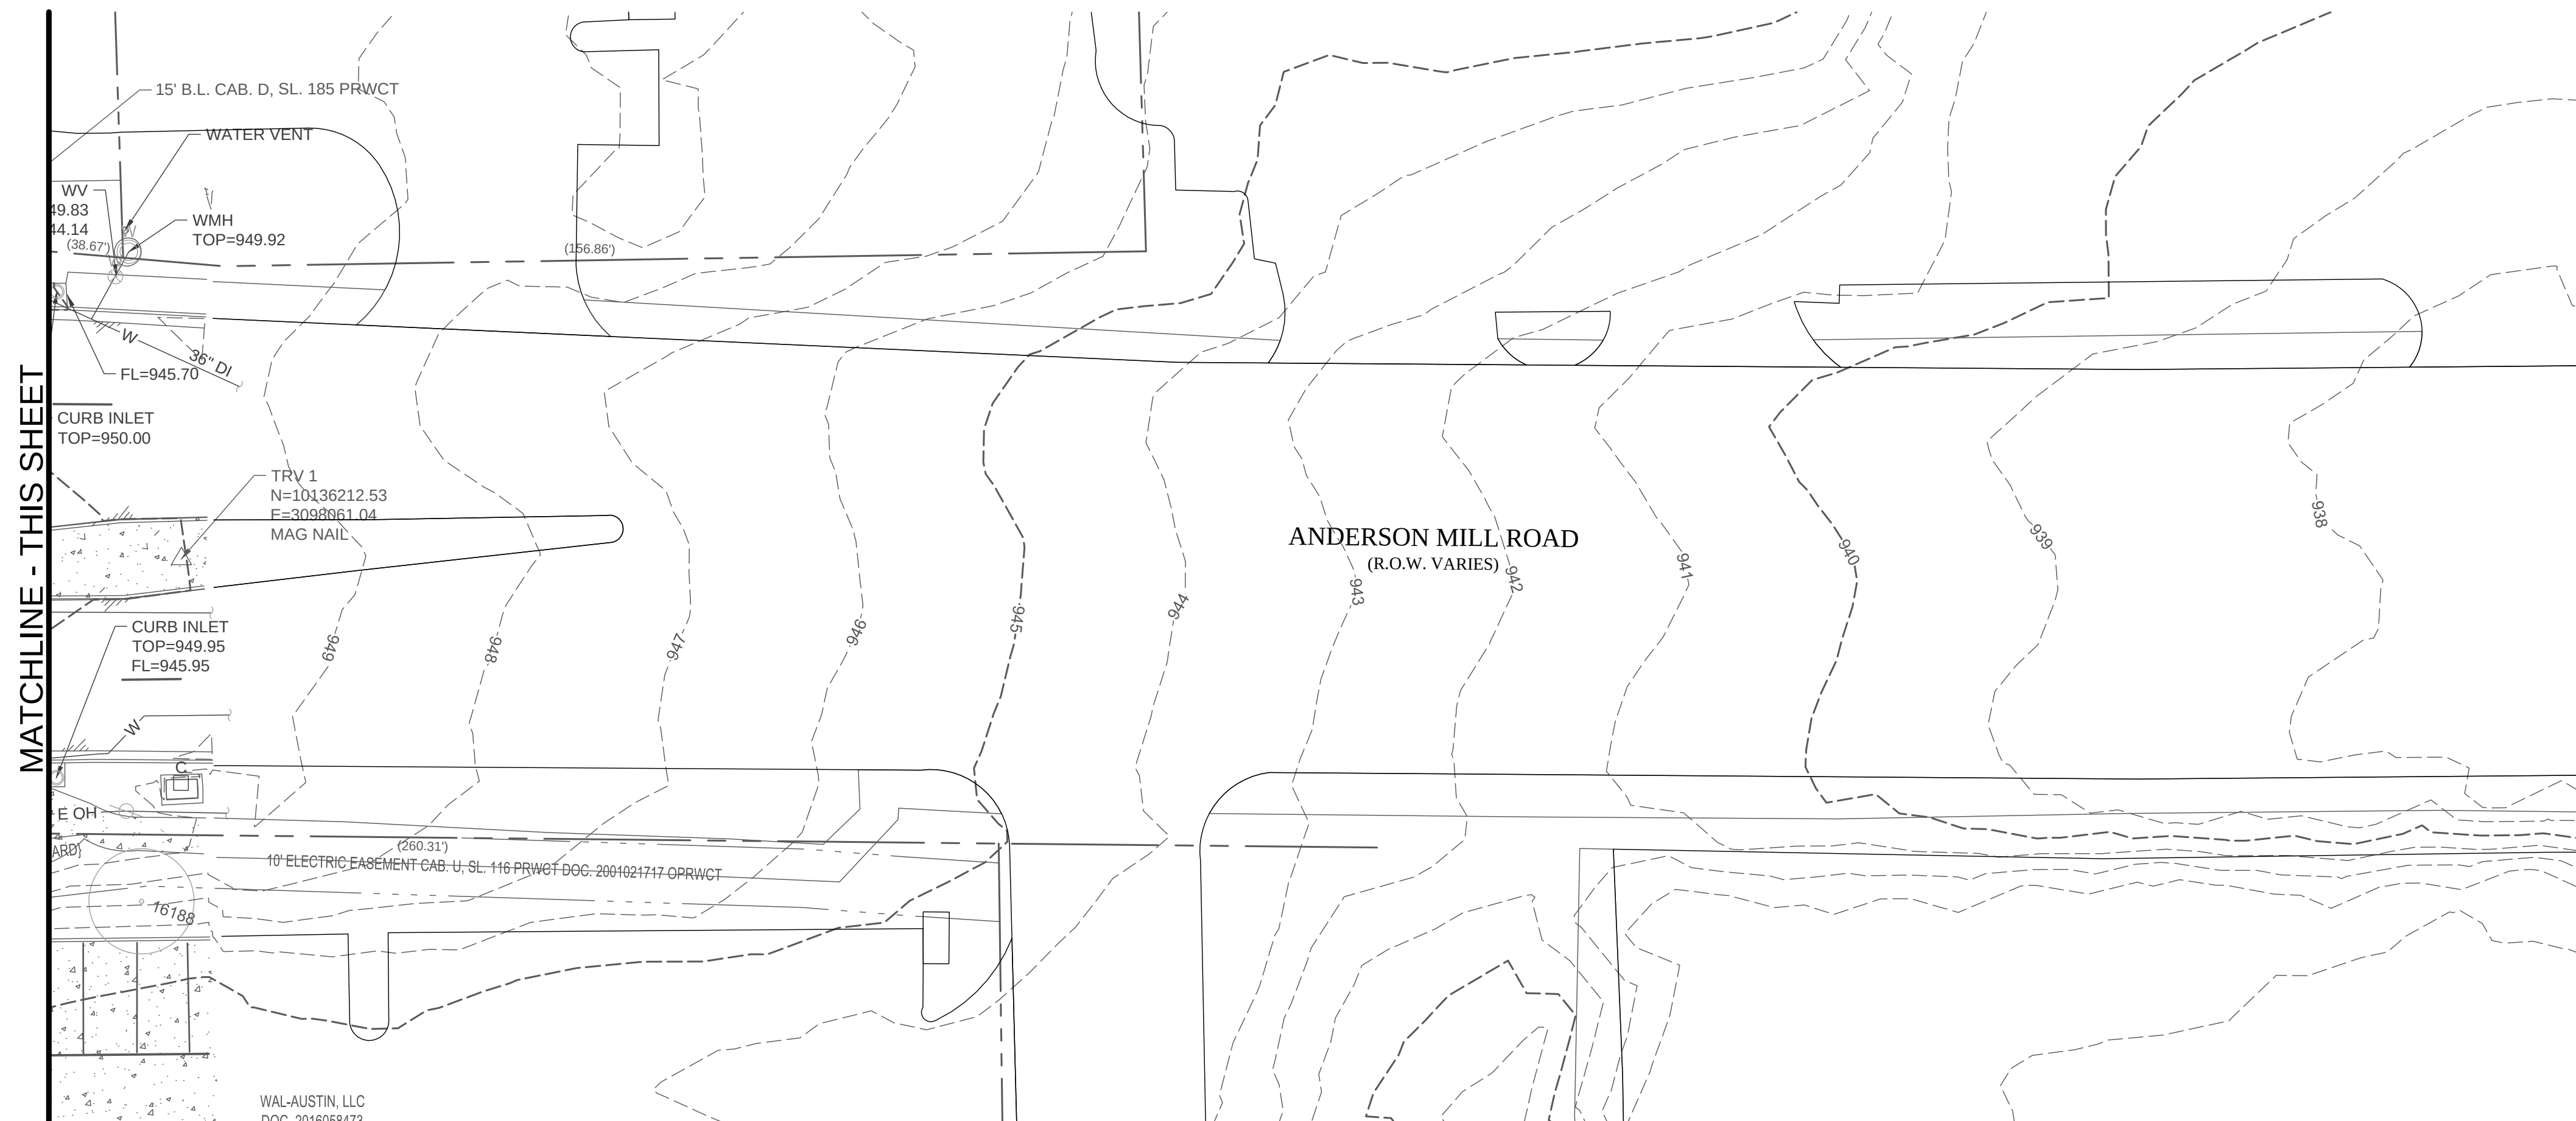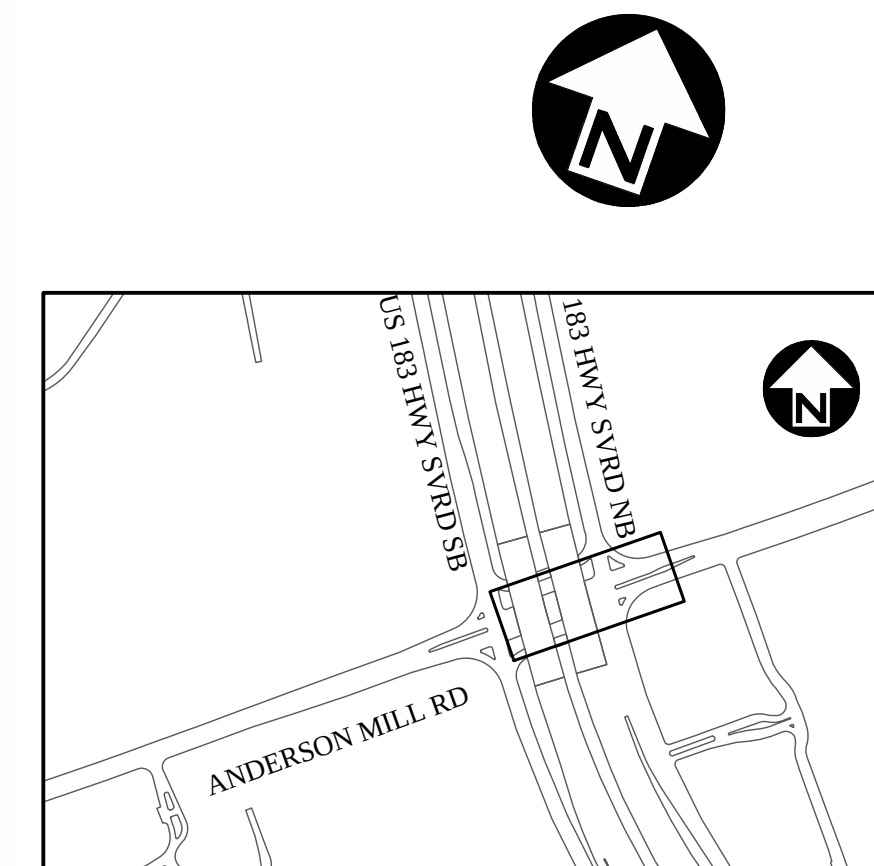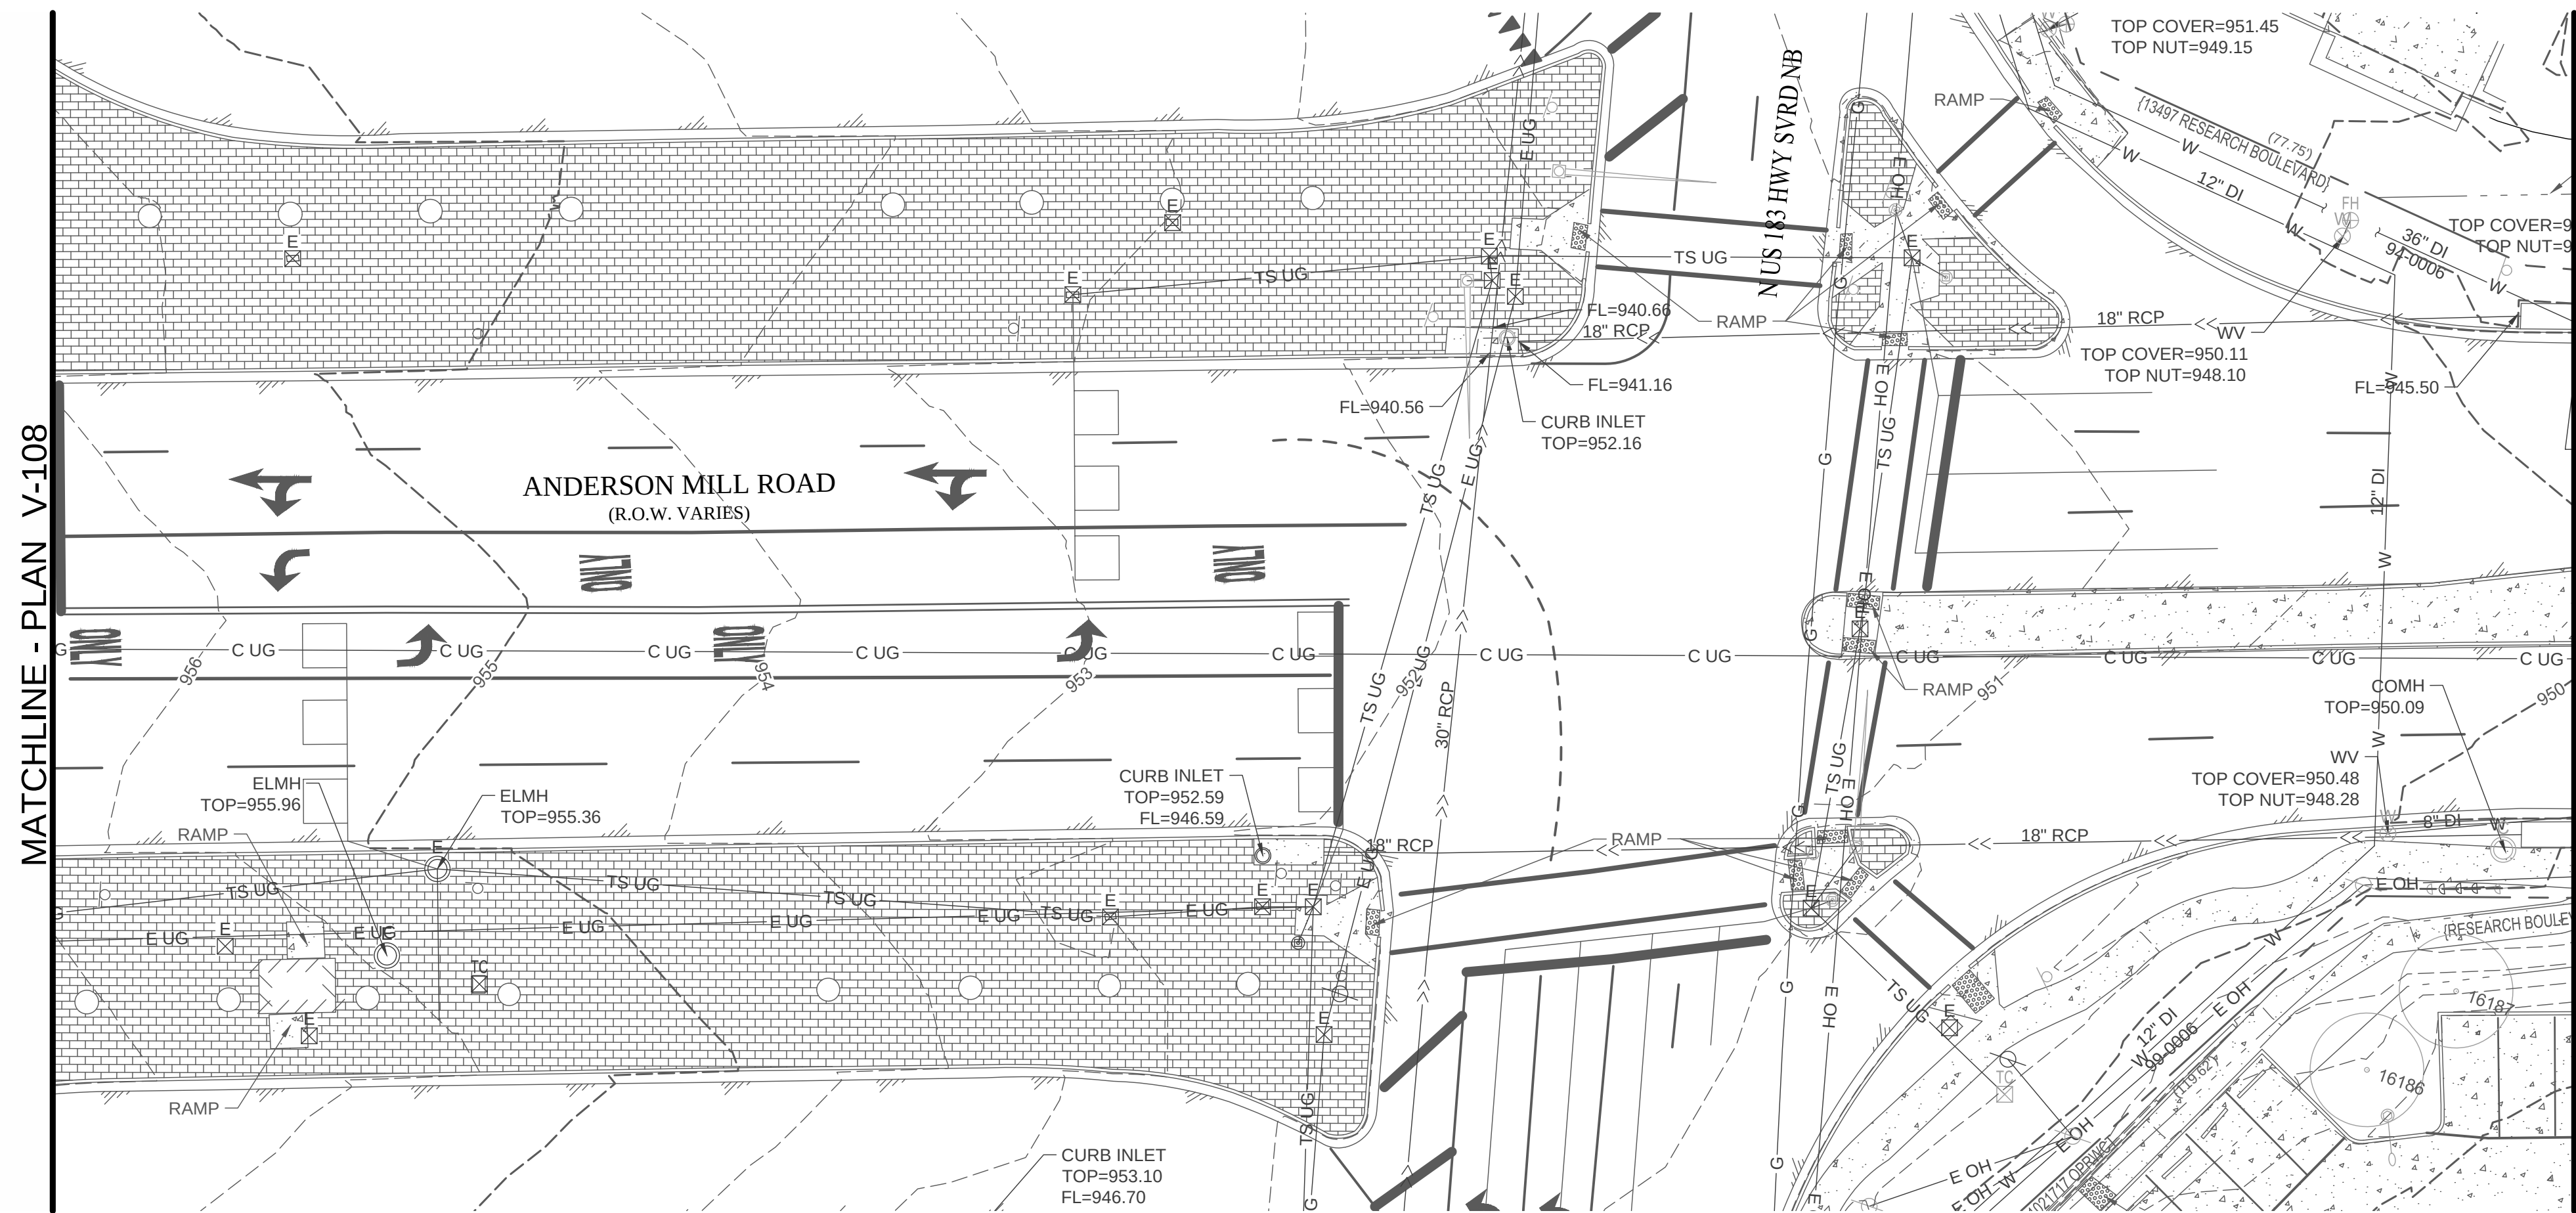[illegible]

THIS DOCUMENT IS RELEASED
FOR THE PURPOSE OF INTERIM
REVIEW UNDER
THE AUTHORITY OF
XIAOQIN ZHANG, P.E.
LIC. # 96436
02/08/2018.

IT IS NOT TO BE USED FOR
CONSTRUCTION, BIDDING OR
PERMIT PURPOSES.

CITY OF AUSTIN, TEXAS
DEPARTMENT OF PUBLIC WORKS
ENGINEERING SERVICES DIVISION

ANDERSON MILL ROAD REGIONAL MOBILITY IMPROVEMENTS
SPICEWOOD PARKWAY TO US 183

EXISTING CONDITIONS PLAN
ANDERSON MILL RD. - SHEET 8 OF 8



NOTES	NAME	DATE
SURVEY BY	N/A	N/A
DRAWN BY	JT/EZ	4/17
DESIGNED BY	JT/EZ	4/17
CHECKED BY	EZ/CG	4/17
REVIEWED BY	ESD	4/17

